



EXISTING DRAINAGE

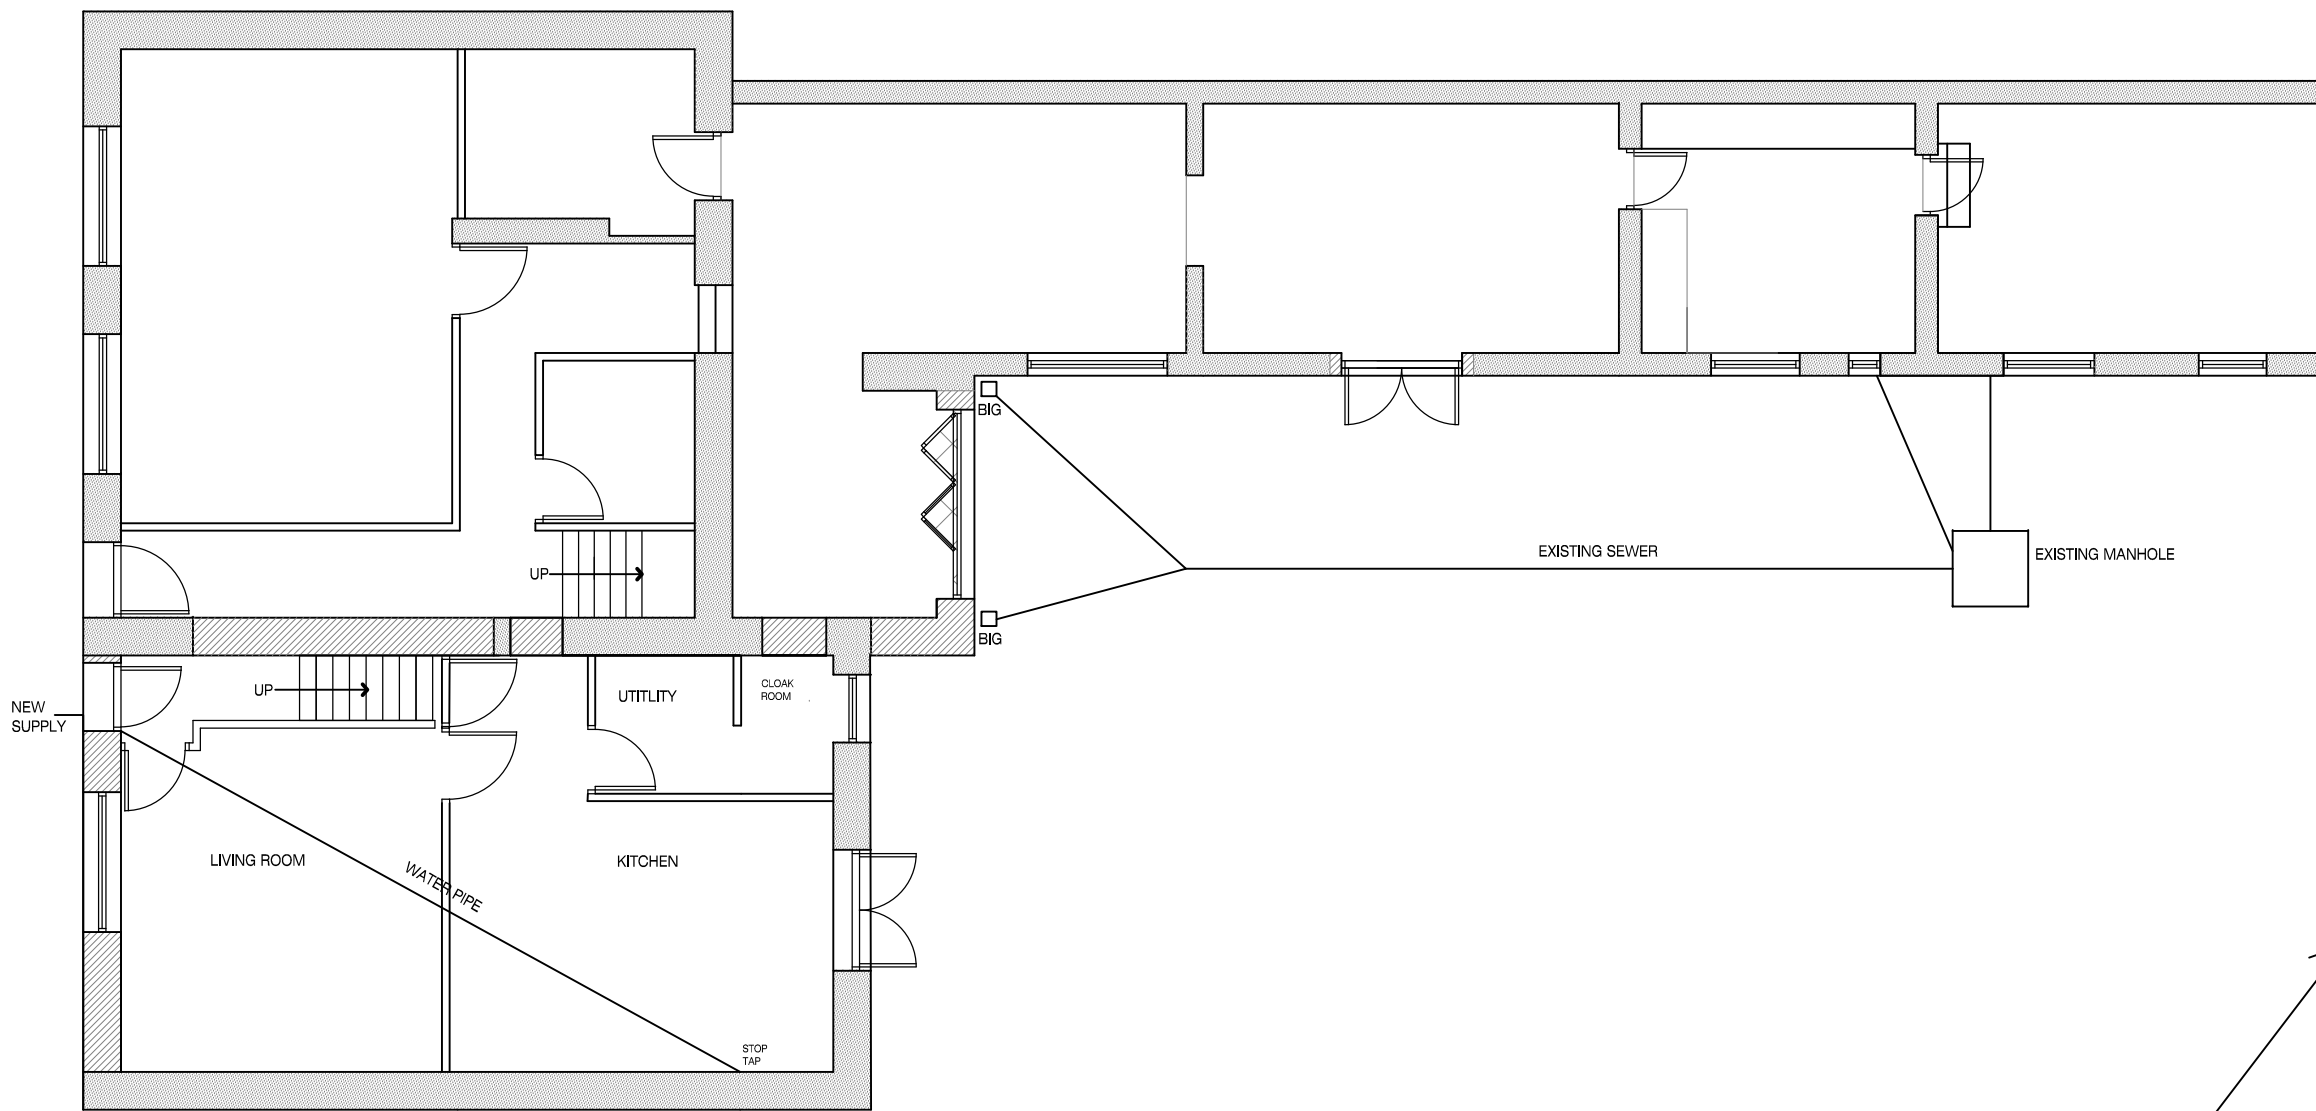

PROPOSED DRAINAGE

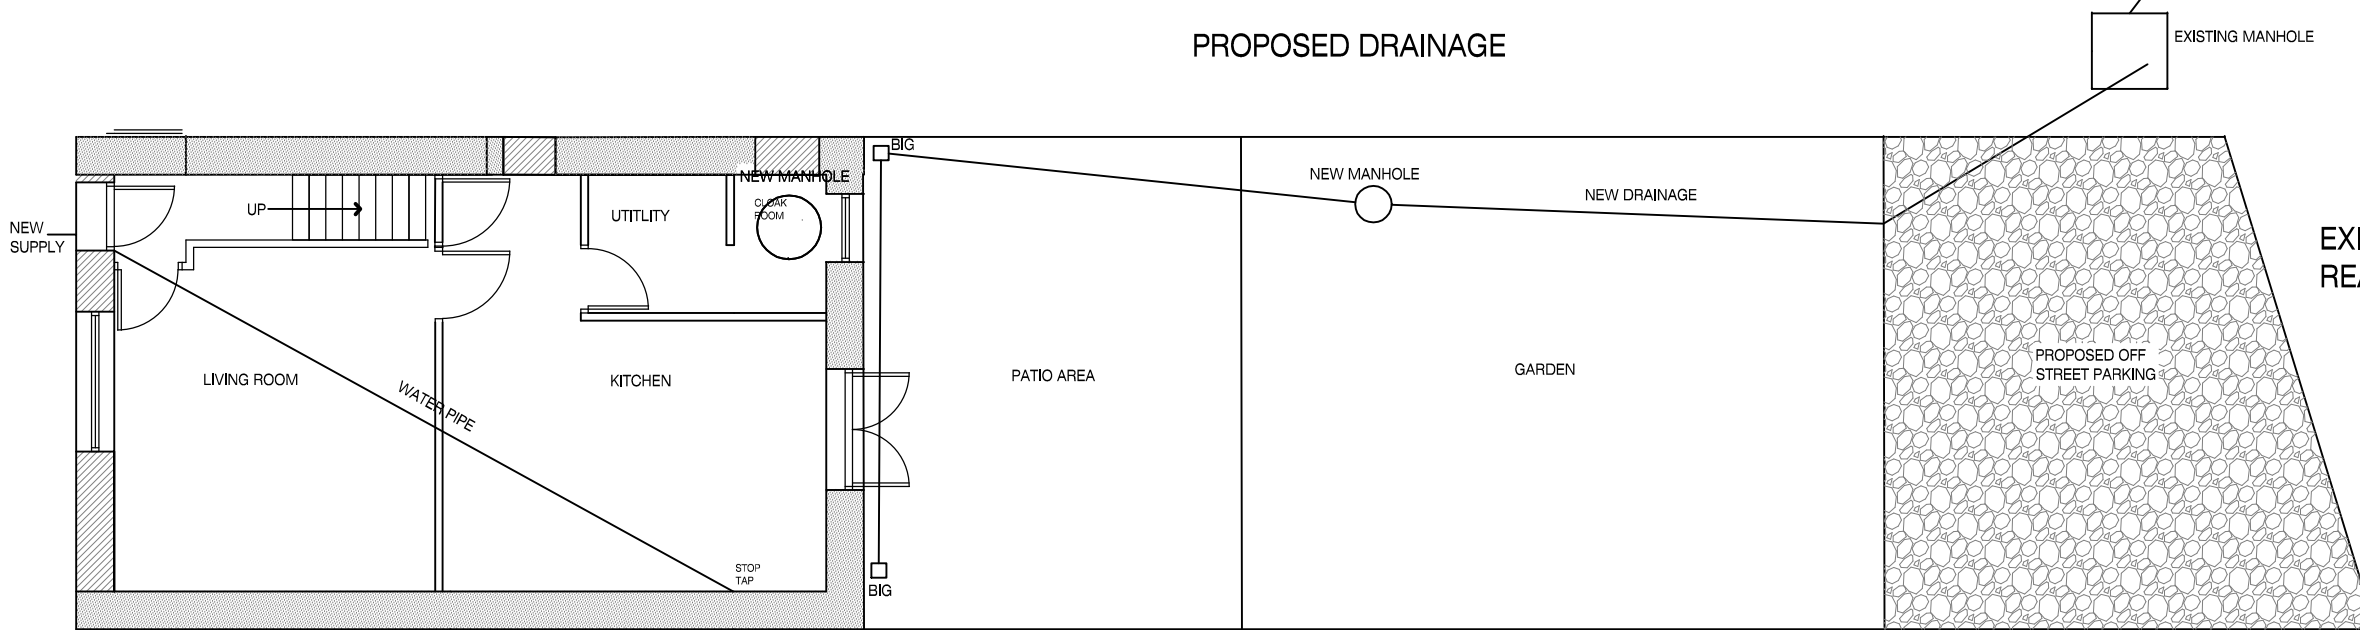

SCALE: 1:100

MS R TODD



MYANNER
ALDBY GROVE
CLEATOR MOOR
CUMBRIA
CA25 5DH

122 ENNERDALE ROAD, CLEATOR MOOR
EXISTING & PROPOSED SITE PLAN WITH
DRAINAGE