


AS EXISTING PART LOWER GROUND FLOOR PLAN

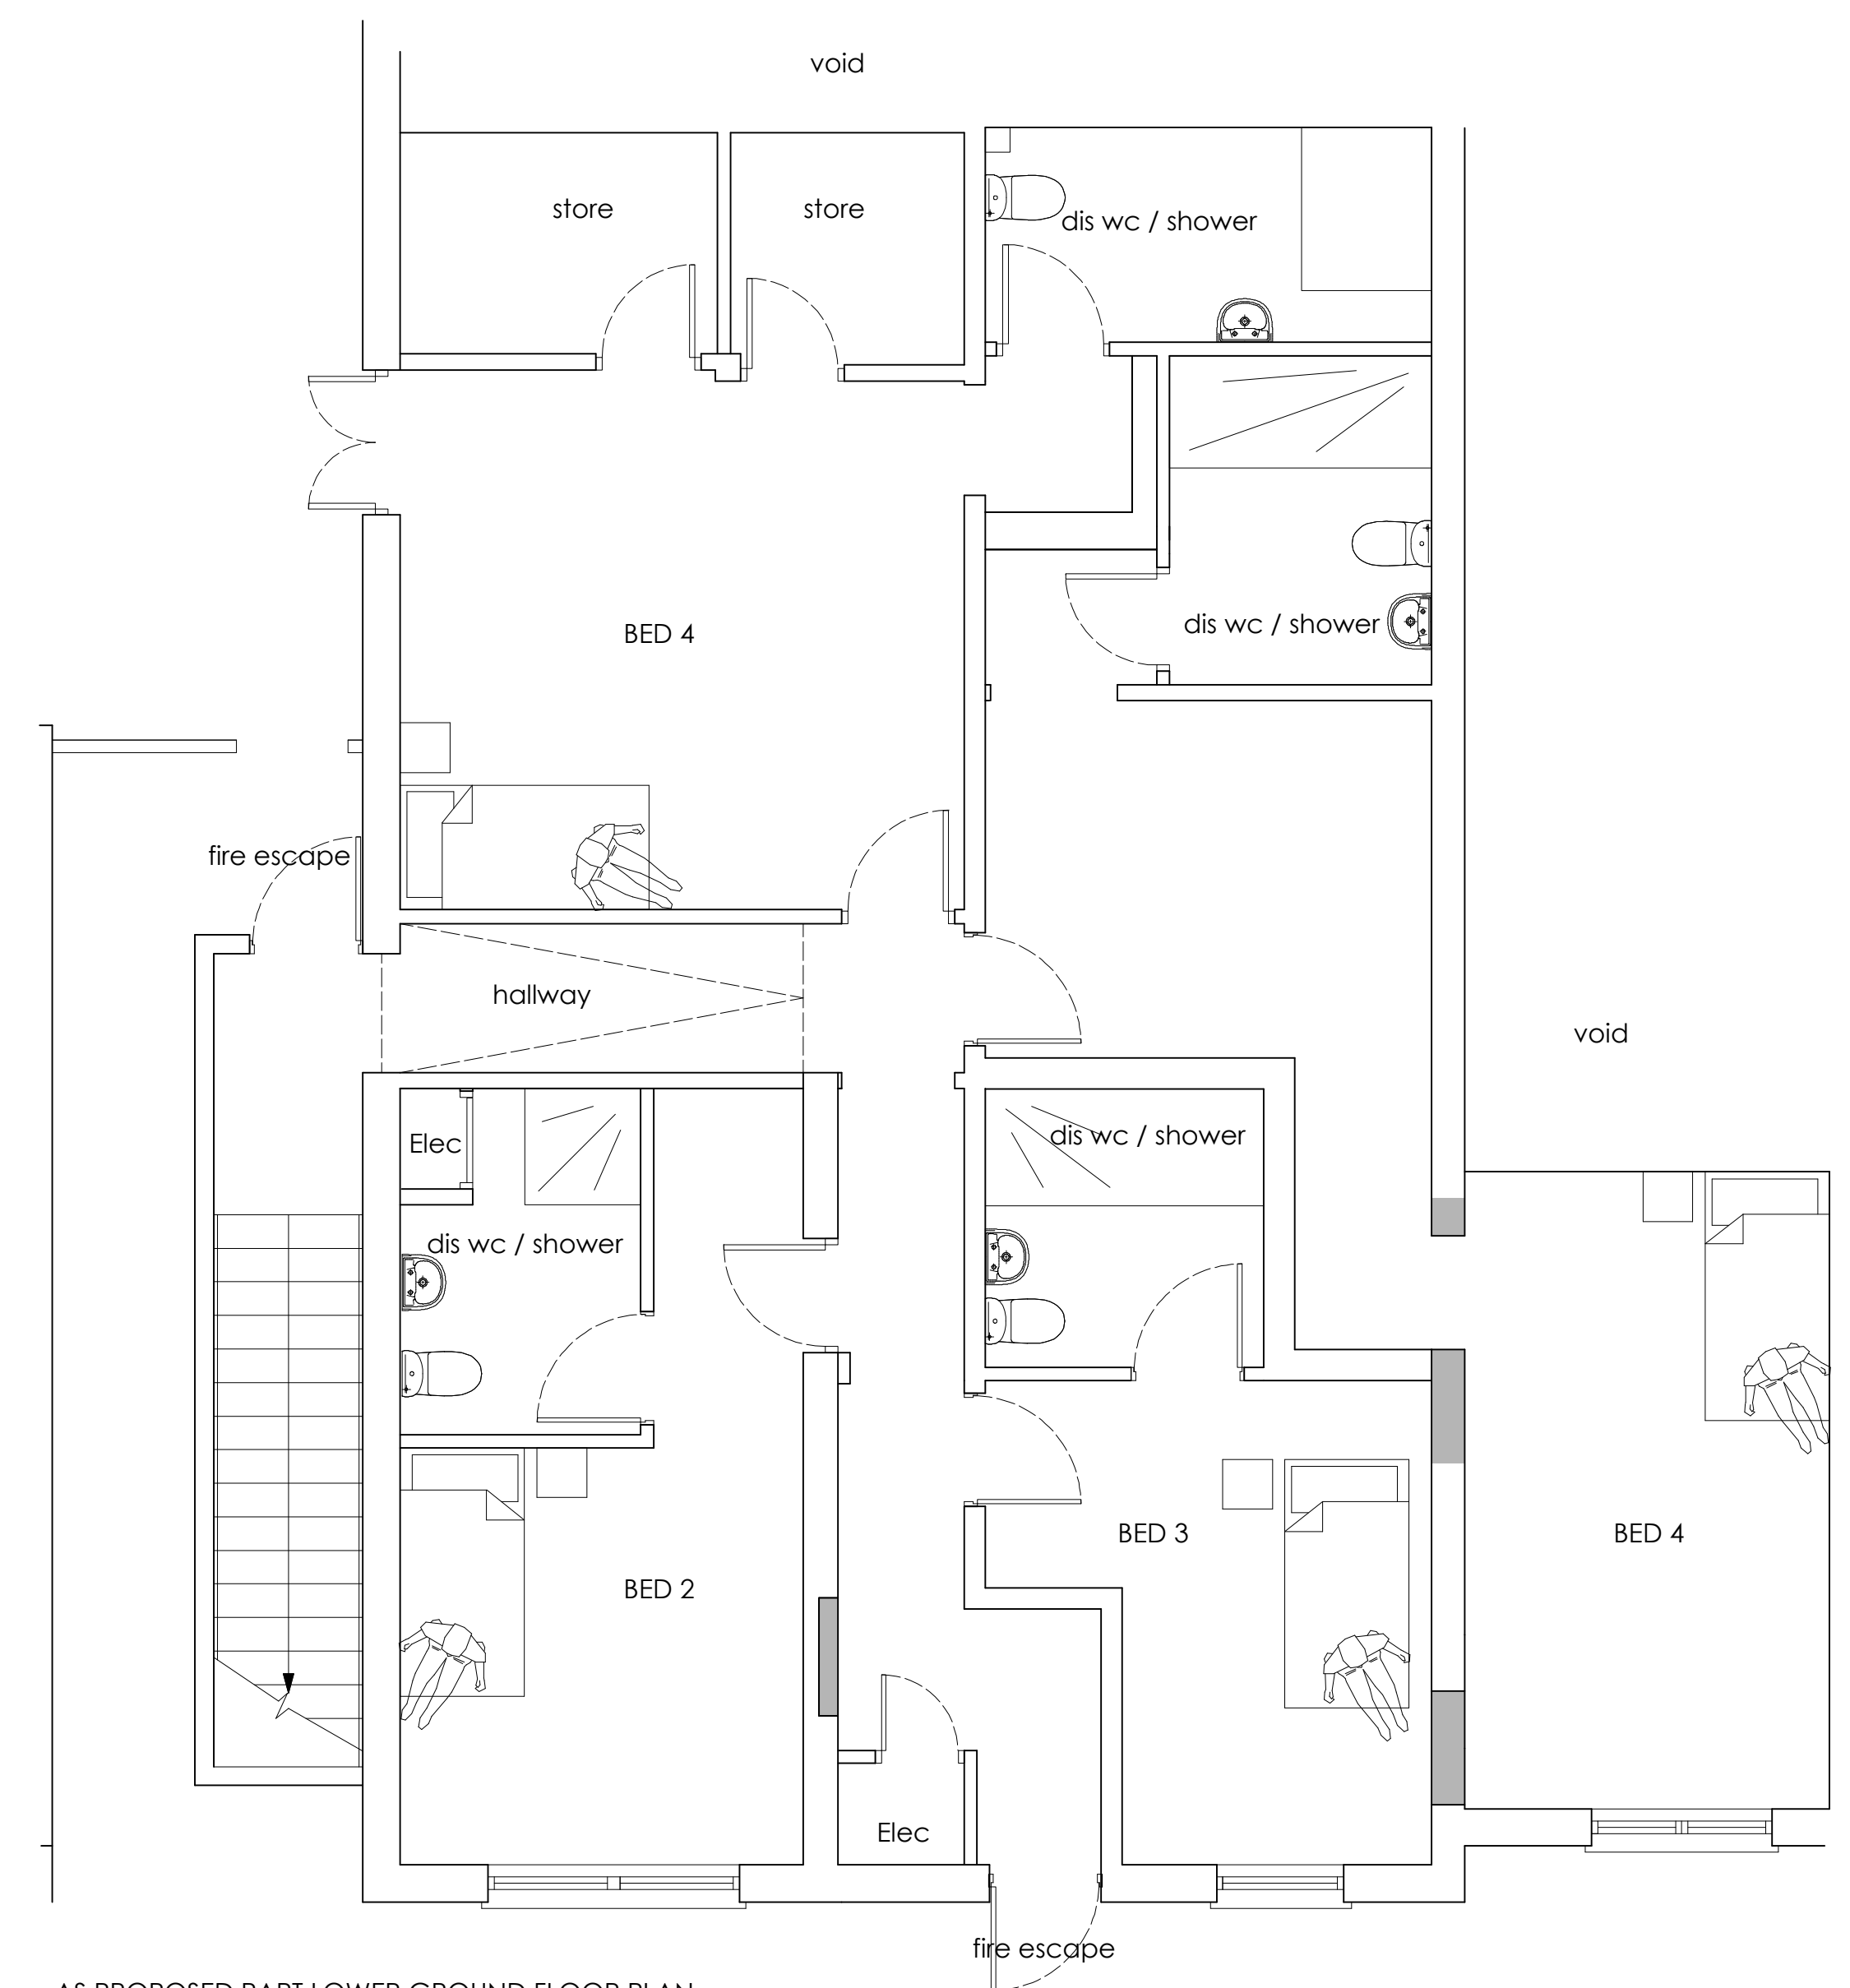


AS PROPOSED PART LOWER GROUND FLOOR PLAN

FOR PLANNING APPLICATION ONLY

ALL DIMENSIONS TO BE CHECKED ON
SITE
FIGURED DIMENSIONS TO BE TAKEN IN
PREFERENCE
TO SCALED DIMENSIONS
copyright Green Swallow North
Limited

RIBA CHARTERED
ARCHITECTS

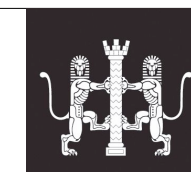

E - greenswallow@btinternet.com
M - 07970 964184
Registered Office - Green Swallow North Limited,
Swallow Barn, Blindcrake, Cumbria, CA13 0QP

CLIENT : Highfield House Care Home, Whitehaven


PROJECT : New Bedrooms

DWG TITLE : Existing Part Floor Plan

JOB NO : 1232 Dwg No : 11 Rev : A

DATE : 22 Sept 2020 SCALE : 1 :50 @A1

**GREEN
SWALLOW**

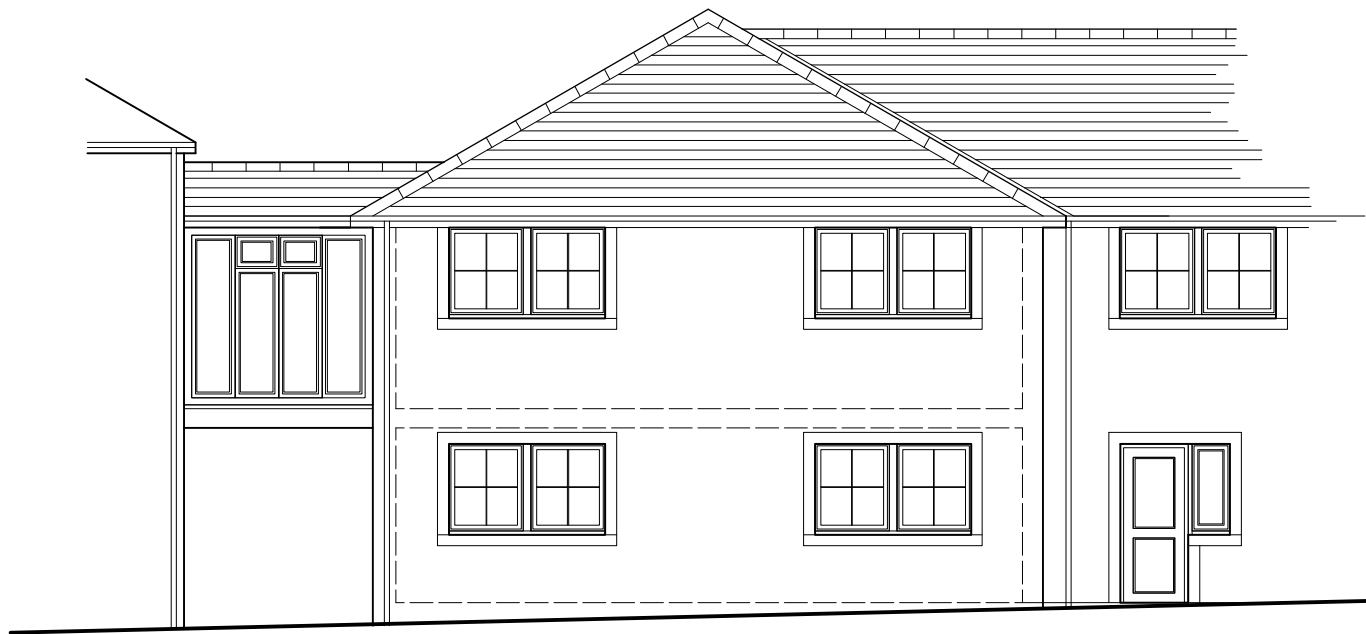

AS EXISTING PART ELEVATION




AS PROPOSED PART ELEVATION


rendered stair shaft
within existing
undercroft

window altered
to form Fire Escape

doorway altered
to window

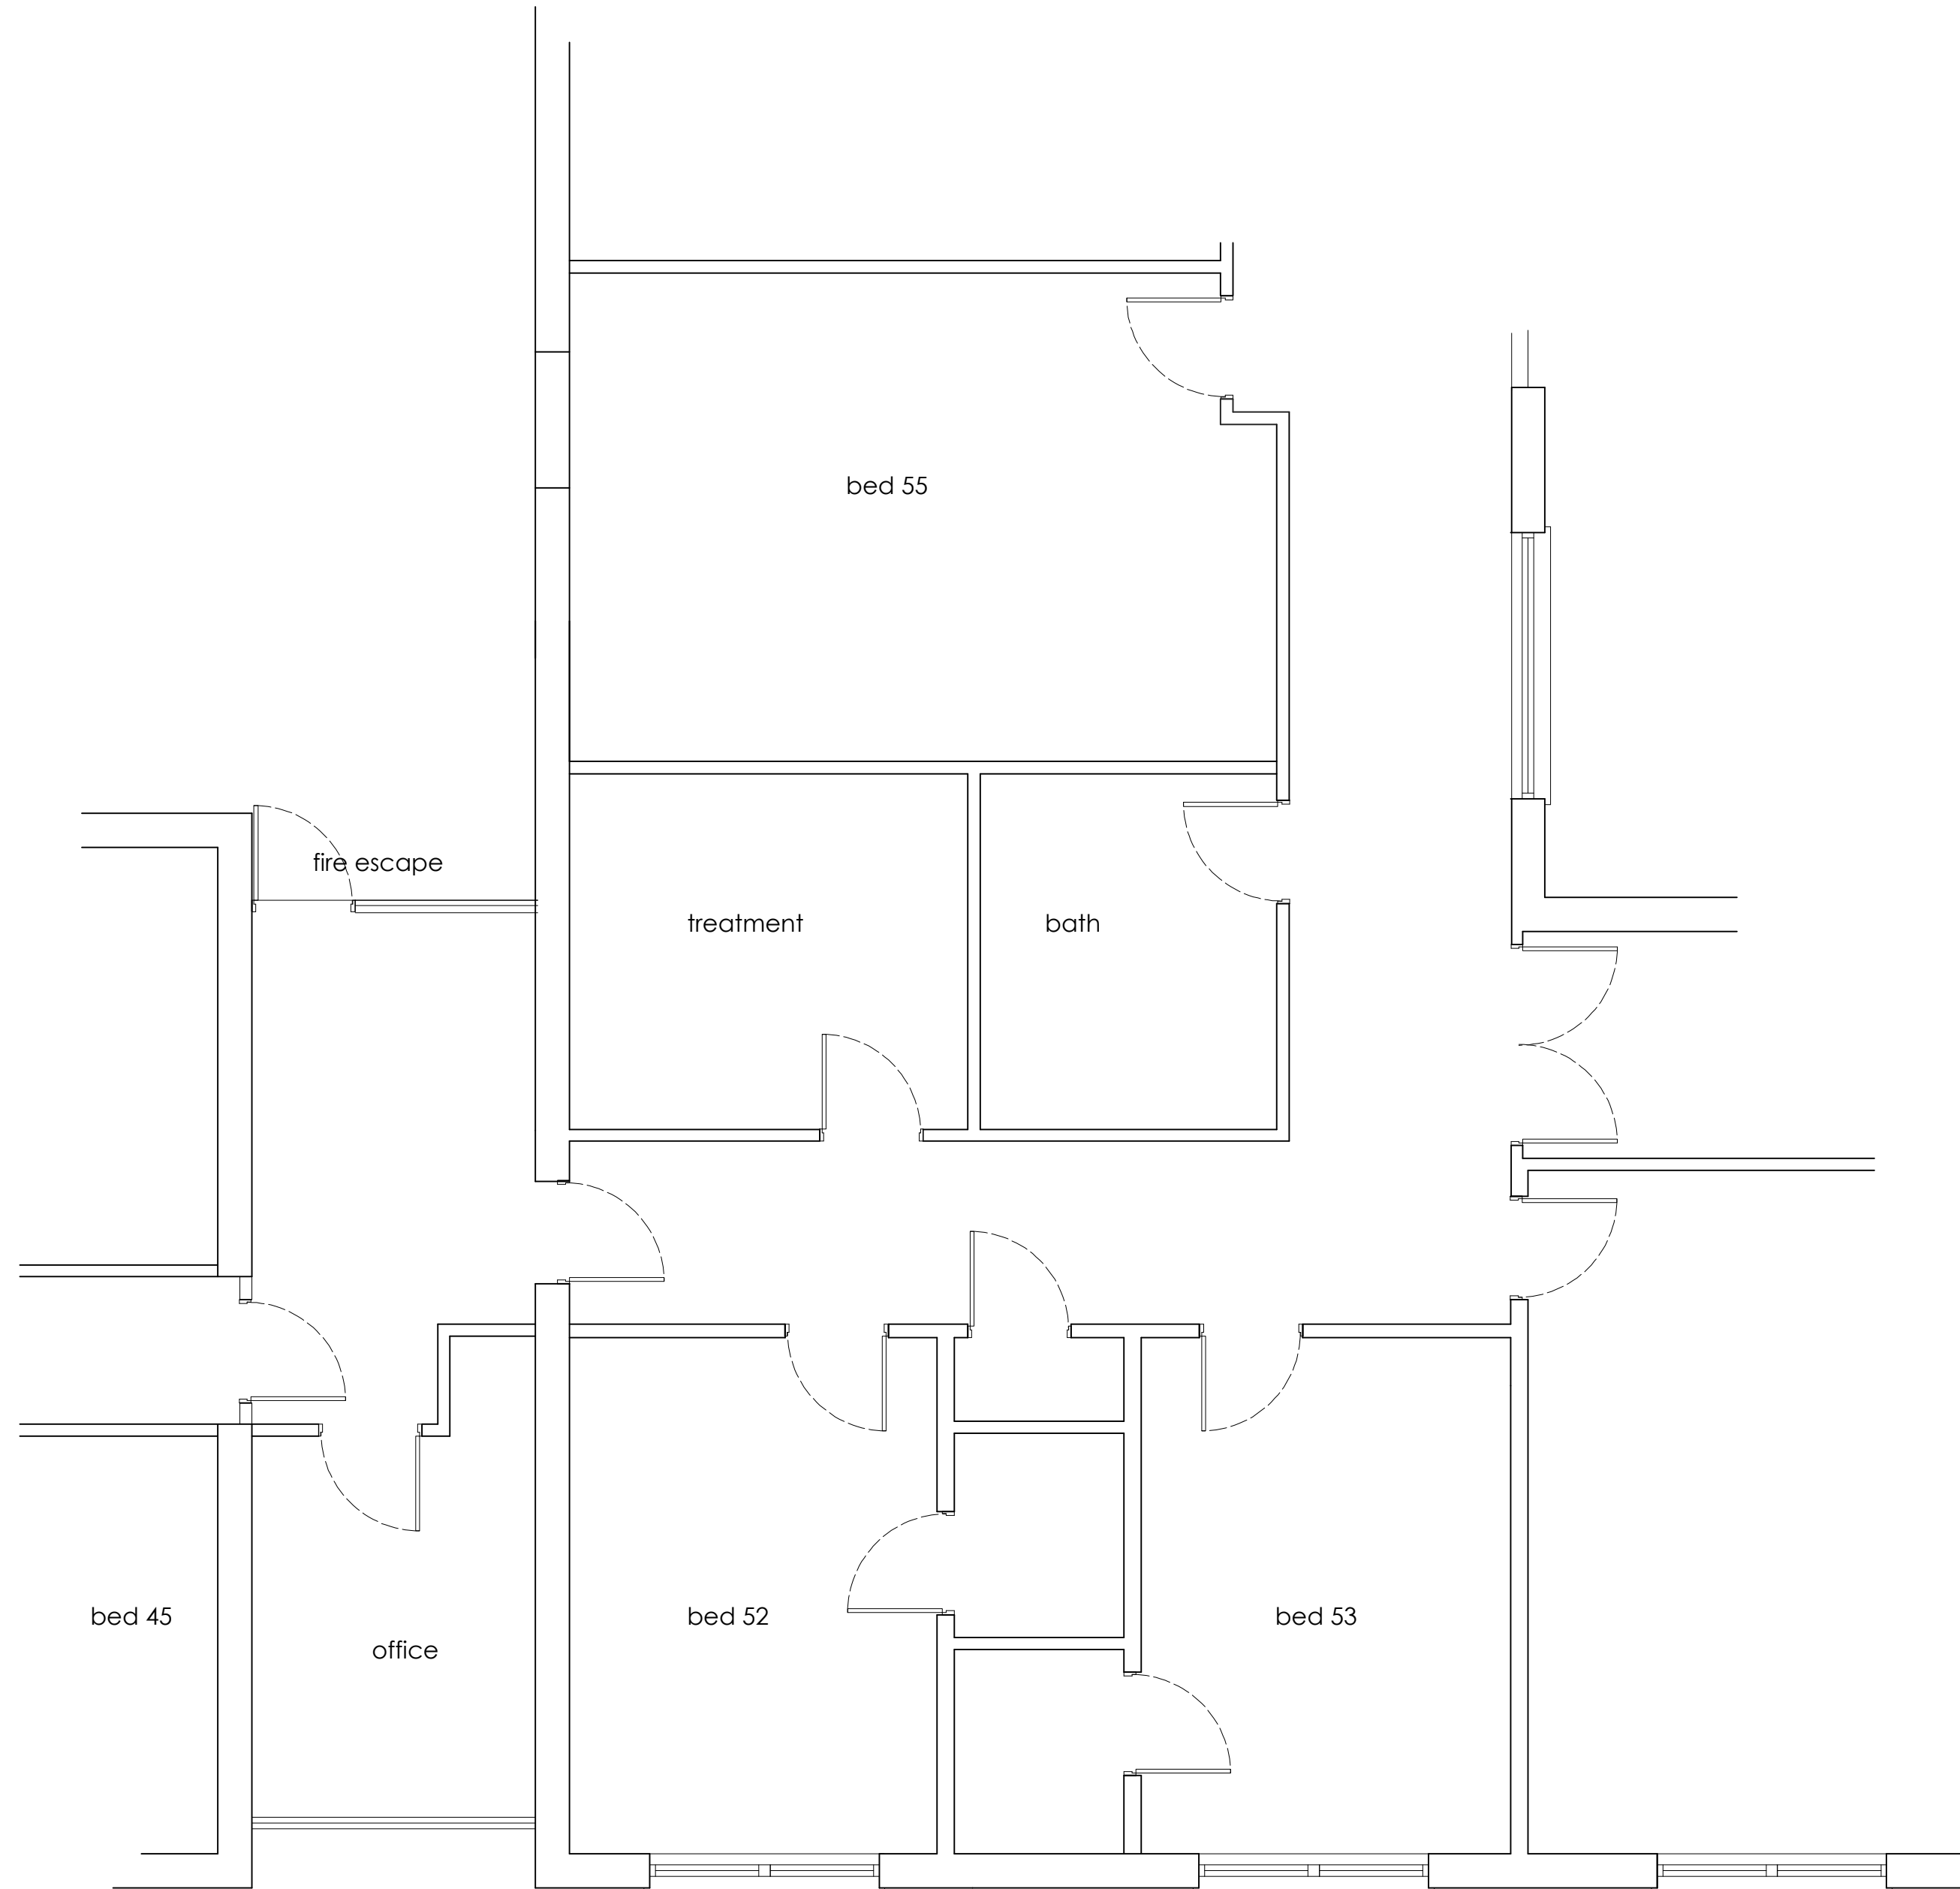

AS EXISTING PART GROUND FLOOR PLAN

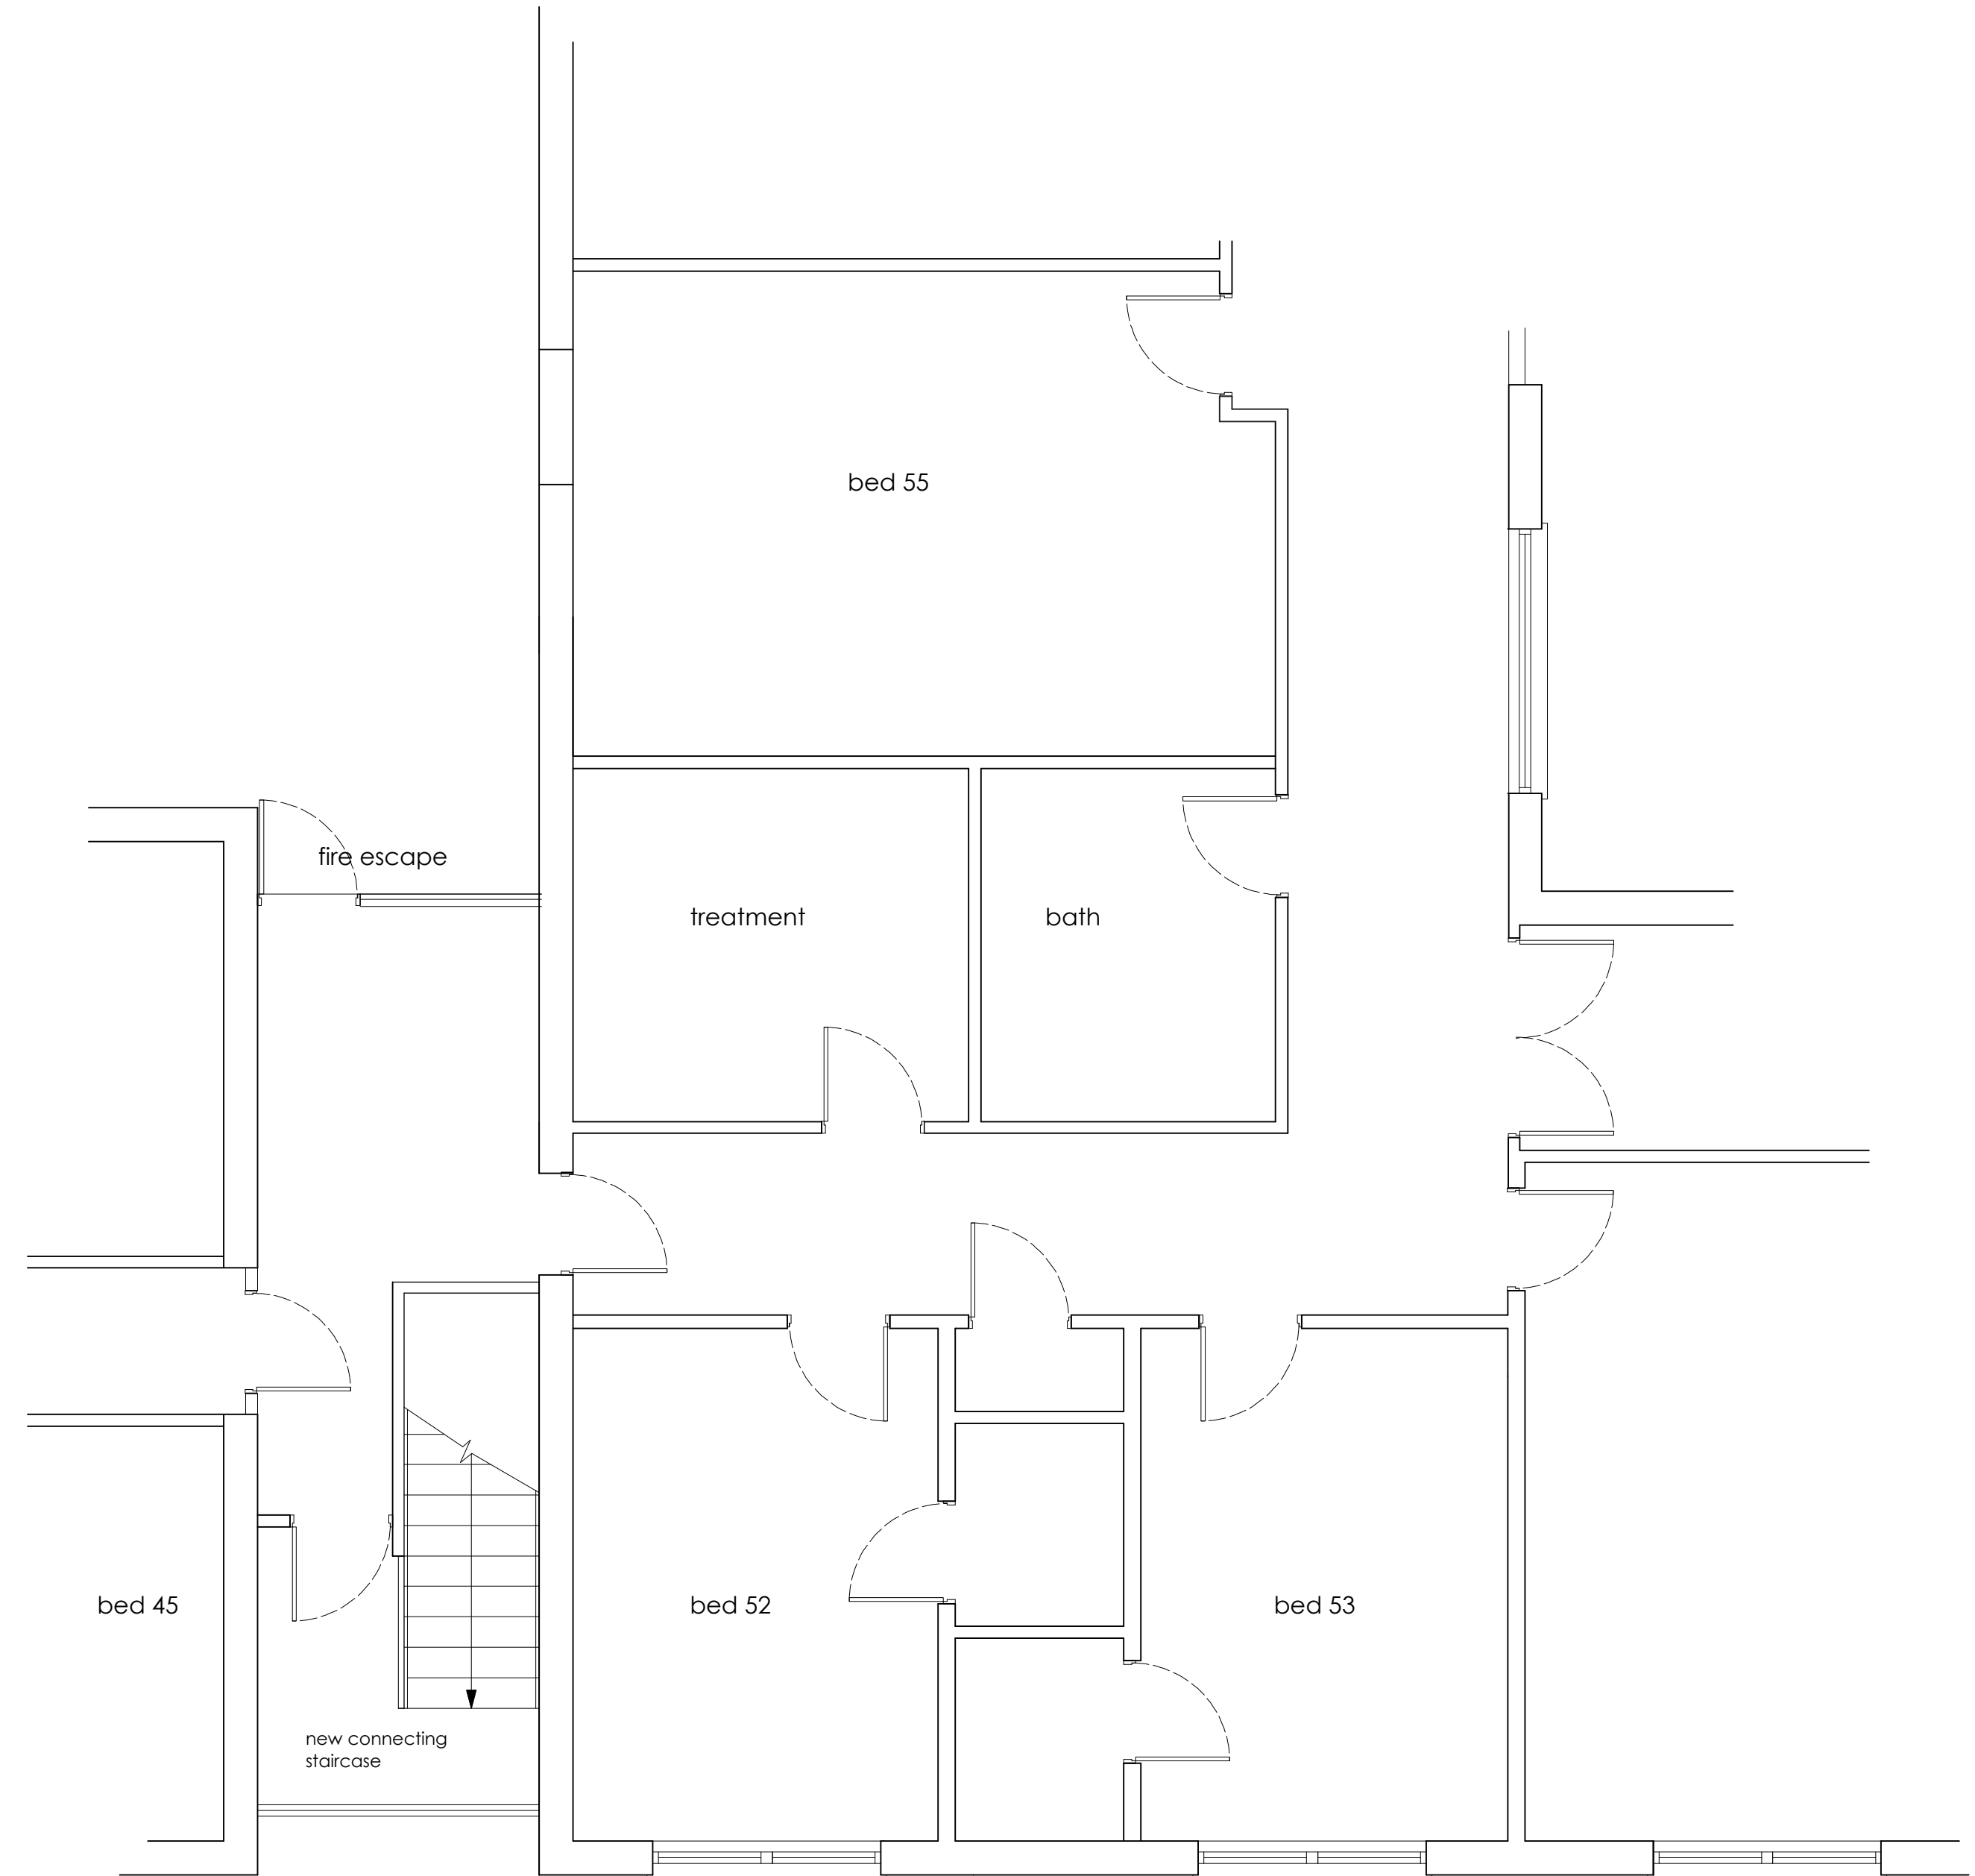


AS PROPOSED PART GROUND FLOOR PLAN

FOR PLANNING APPLICATION ONLY

ALL DIMENSIONS TO BE CHECKED ON
SITE
FIGURED DIMENSIONS TO BE TAKEN IN
PREFERENCE
TO SCALED DIMENSIONS
copyright Green Swallow North
Limited

RIBA CHARTERED
ARCHITECTS

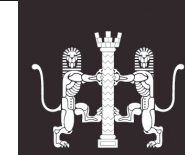

E - greenswallow@btinternet.com
M - 07970 964184
Registered Office: Green Swallow North Limited,
Swallow Barn, Blindcraze, Cumbria, CA13 0QP

CLIENT : Highfield House Care Home, Whitehaven

PROJECT : New Bedrooms

DWG TITLE : Existing Part Floor Plan /Elevation

JOB NO : 1232 Dwg No : 12 Rev : -

DATE : 22 Sept 2020 SCALE : 1 :50 /100 @A1

GREEN
SWALLOW