




Part Attic plan

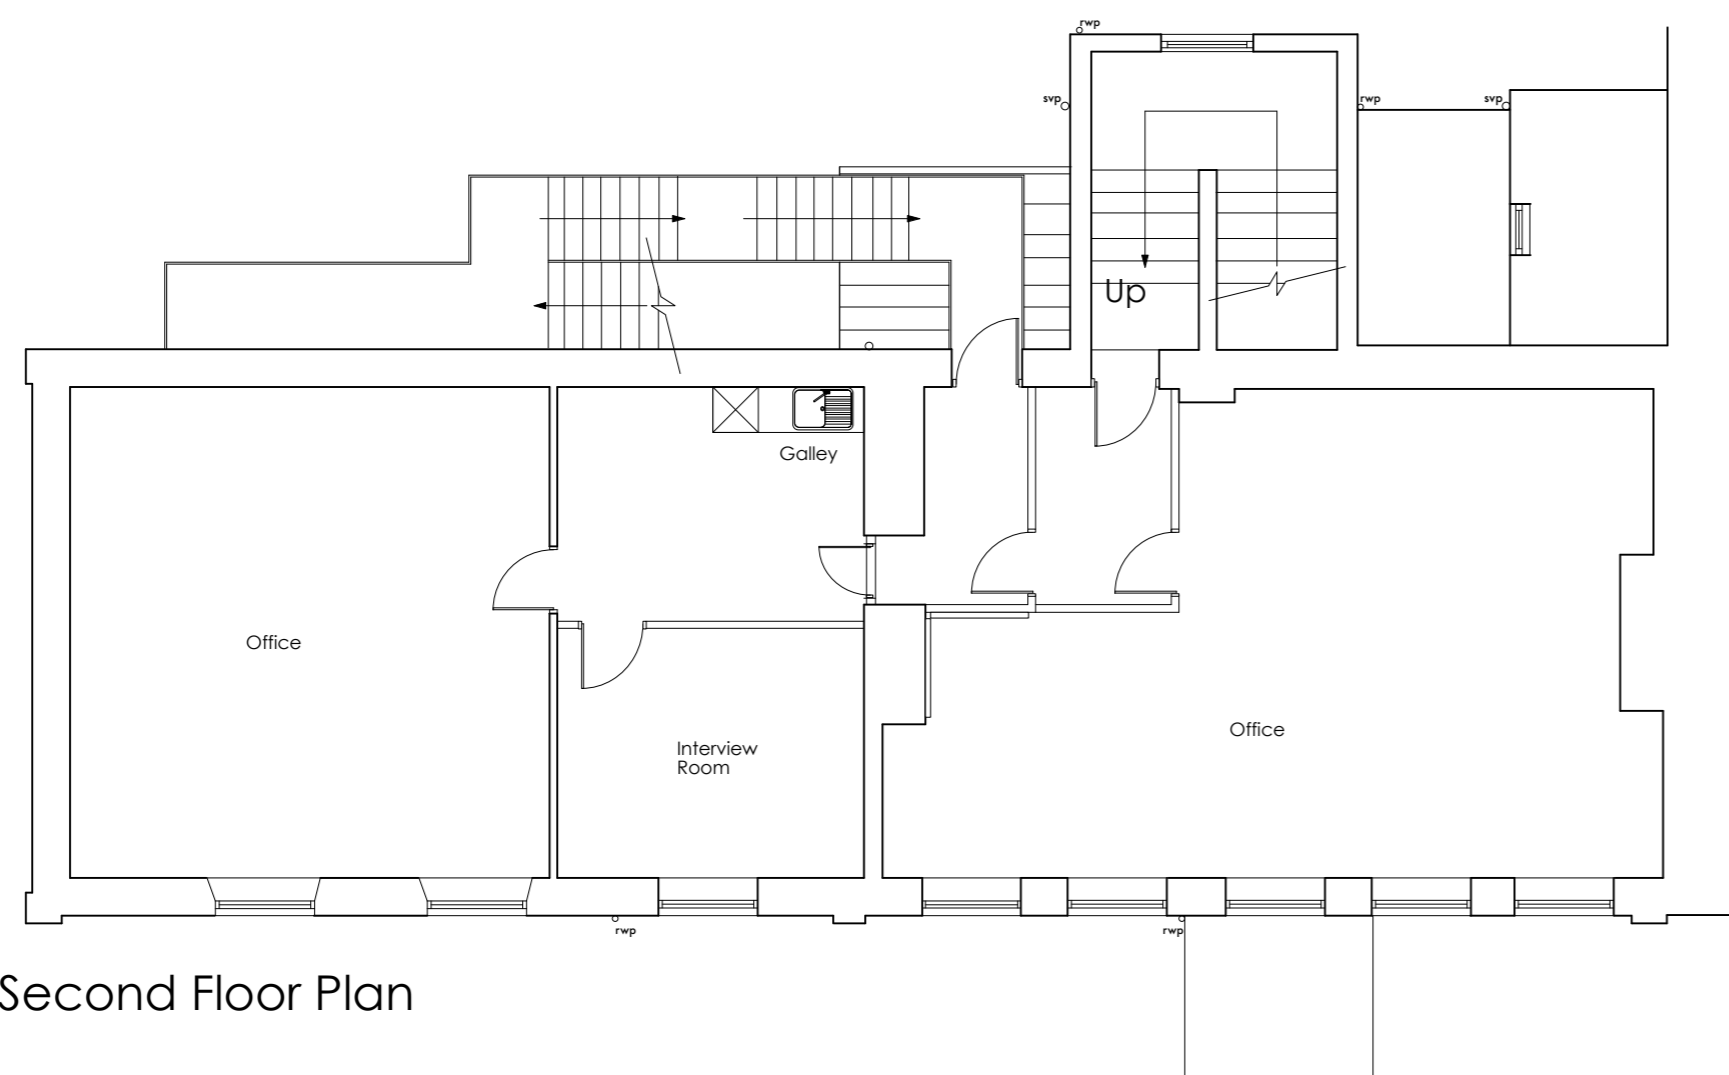



Second Floor Plan

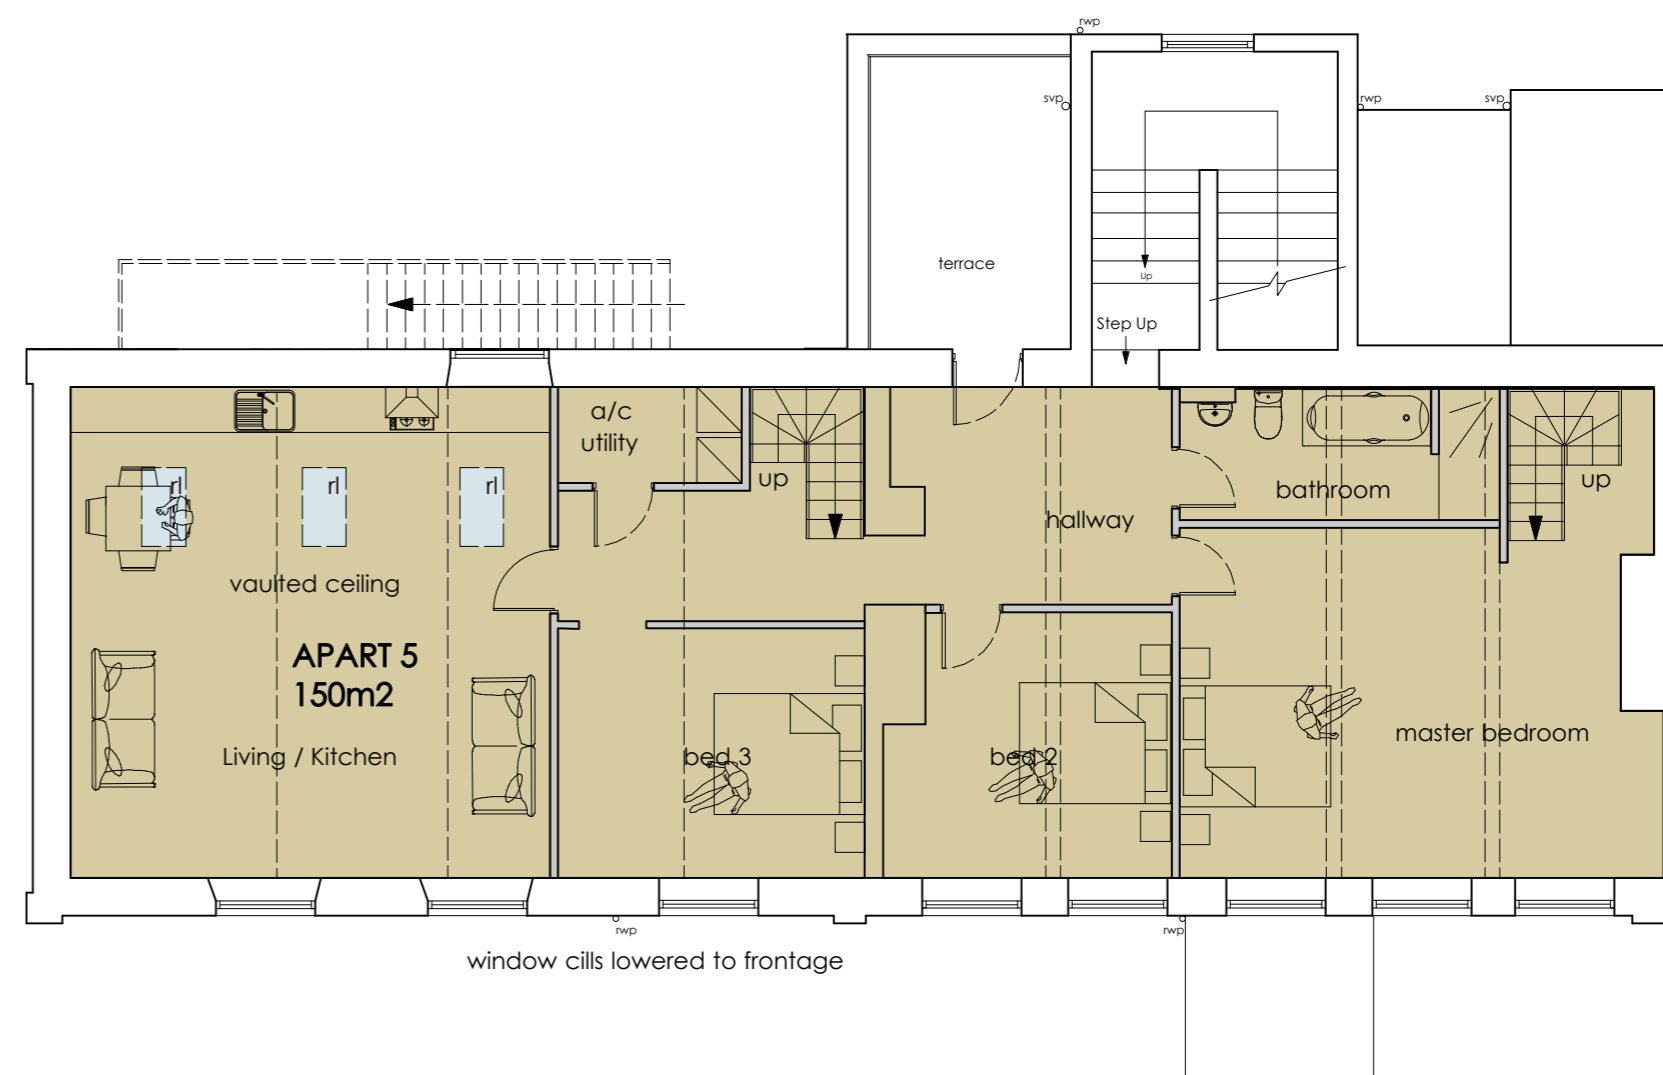

window cills lowered to frontage

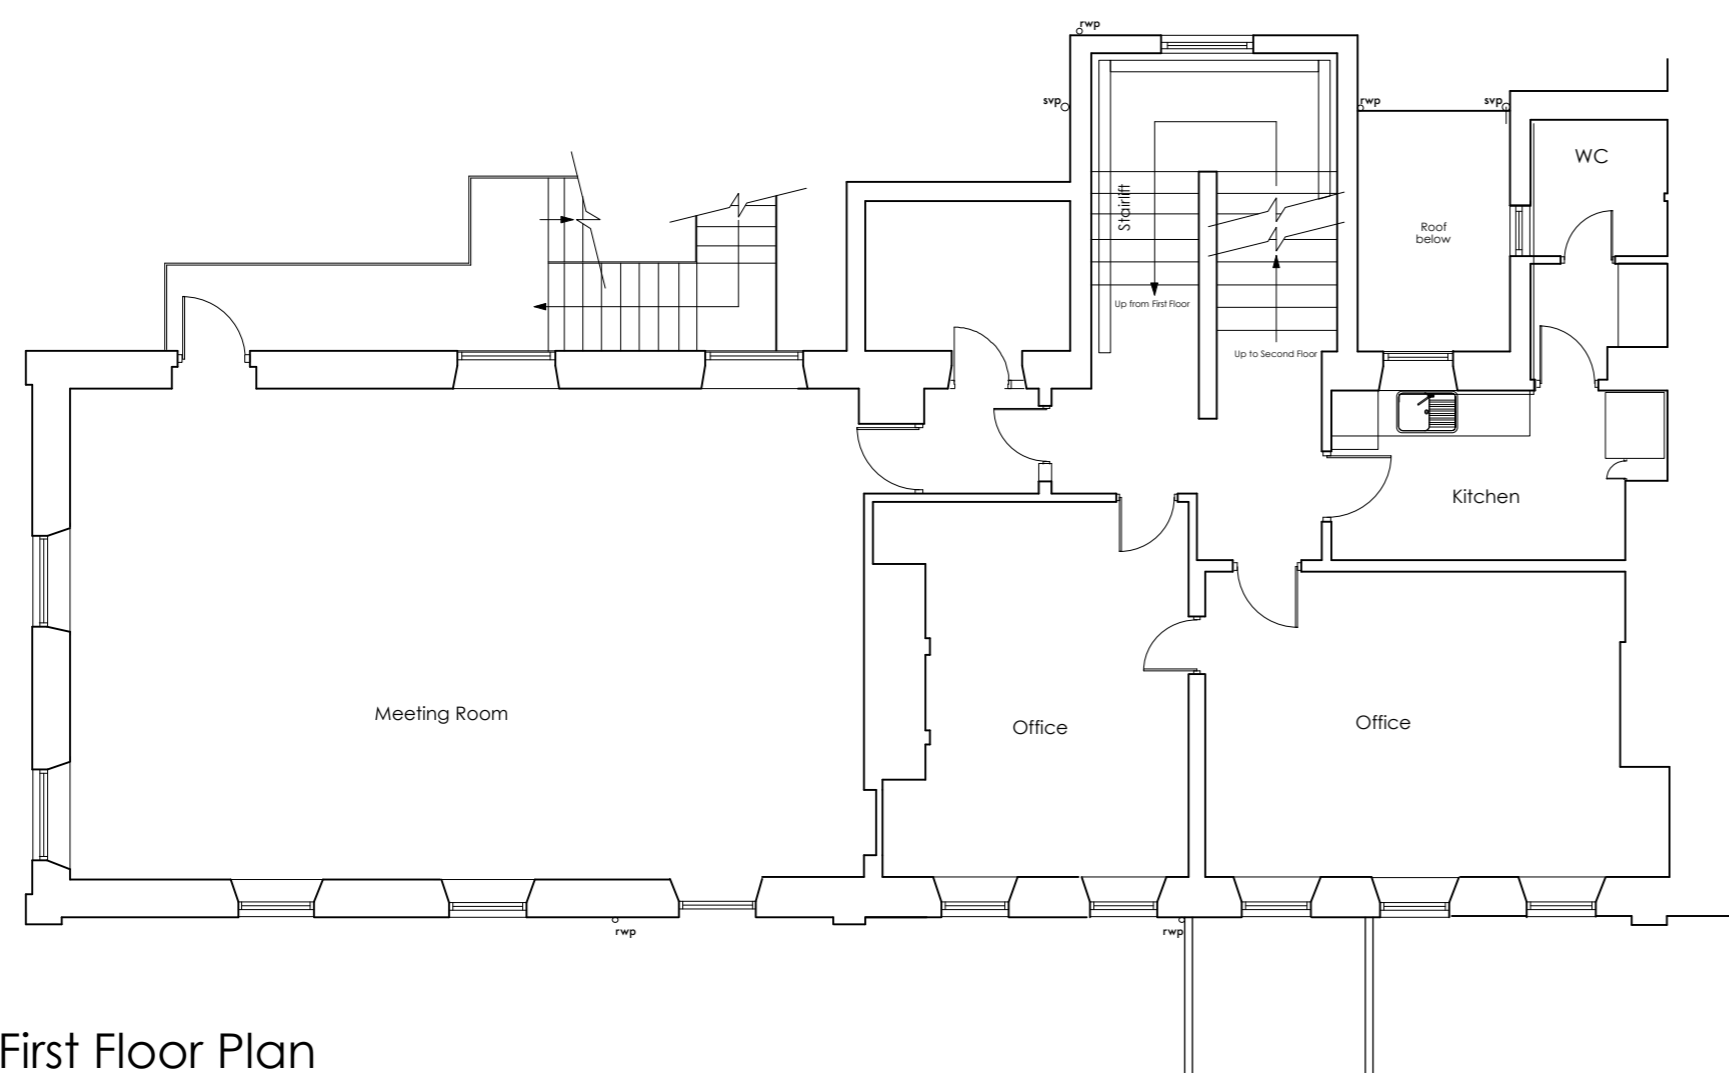


First Floor Plan

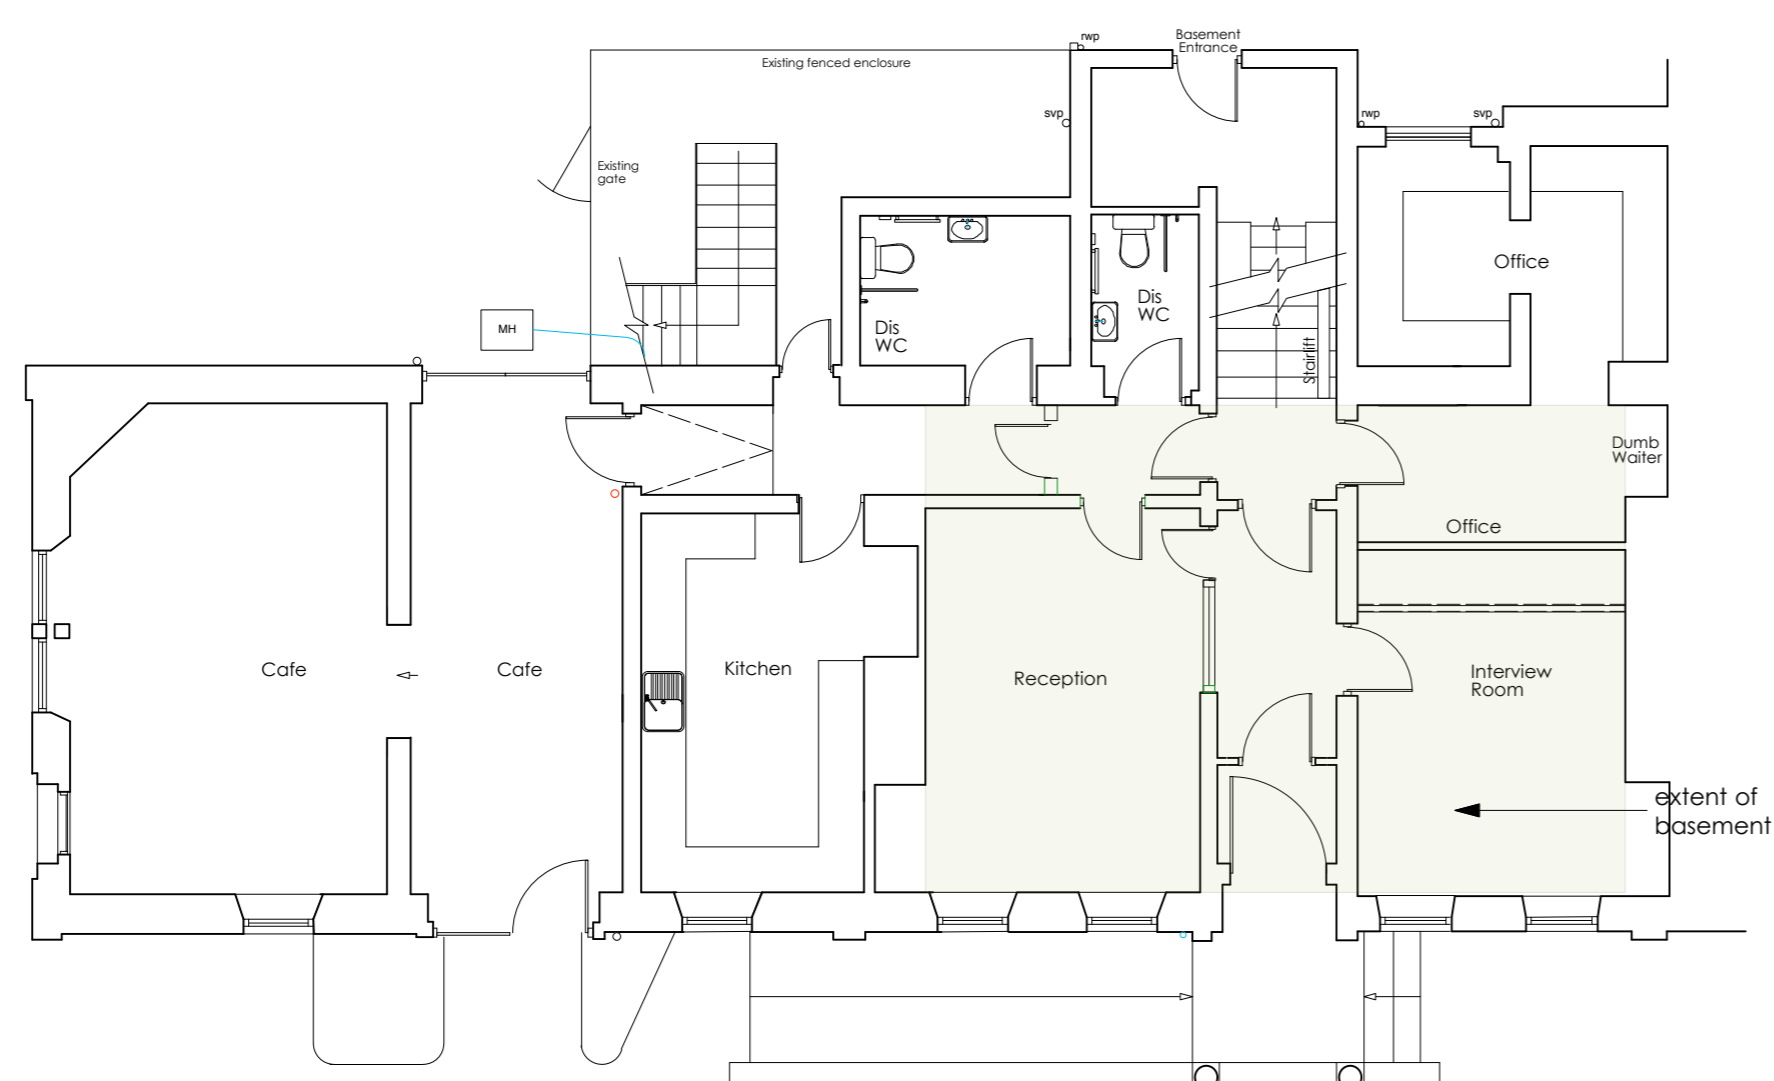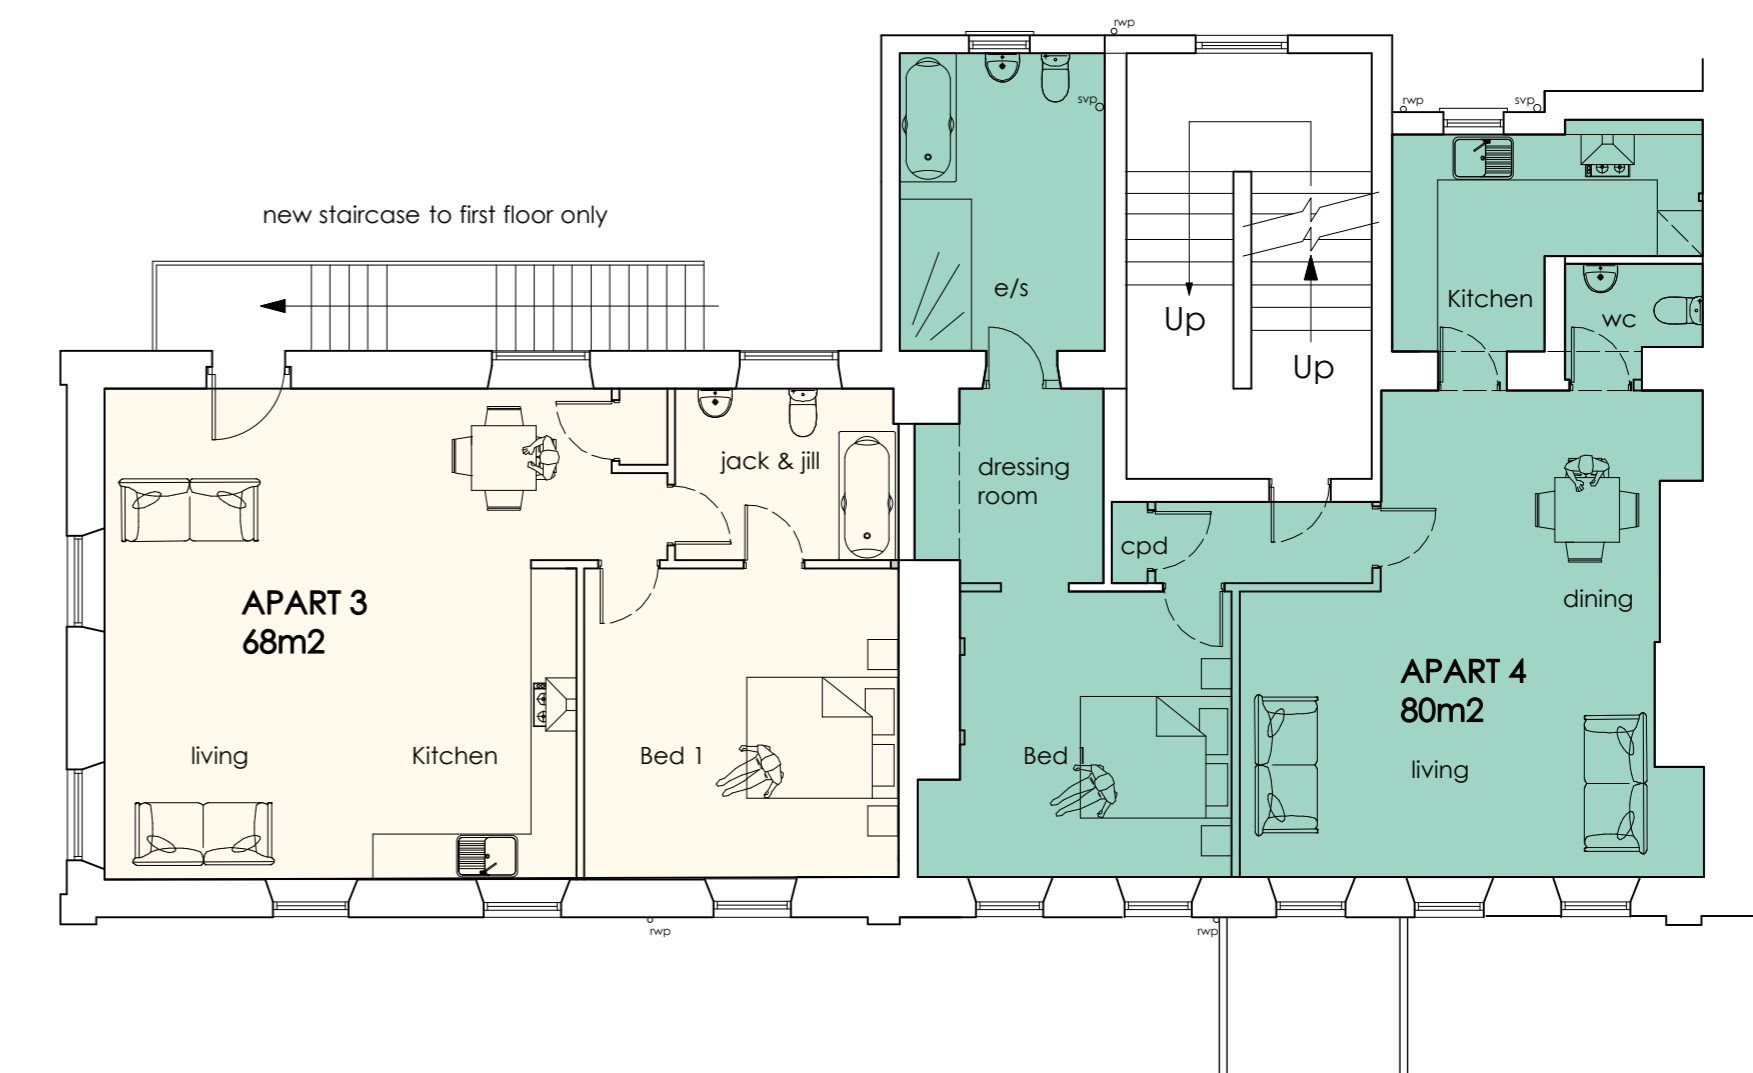

Ground Floor Plan

AS EXISTING PLANS

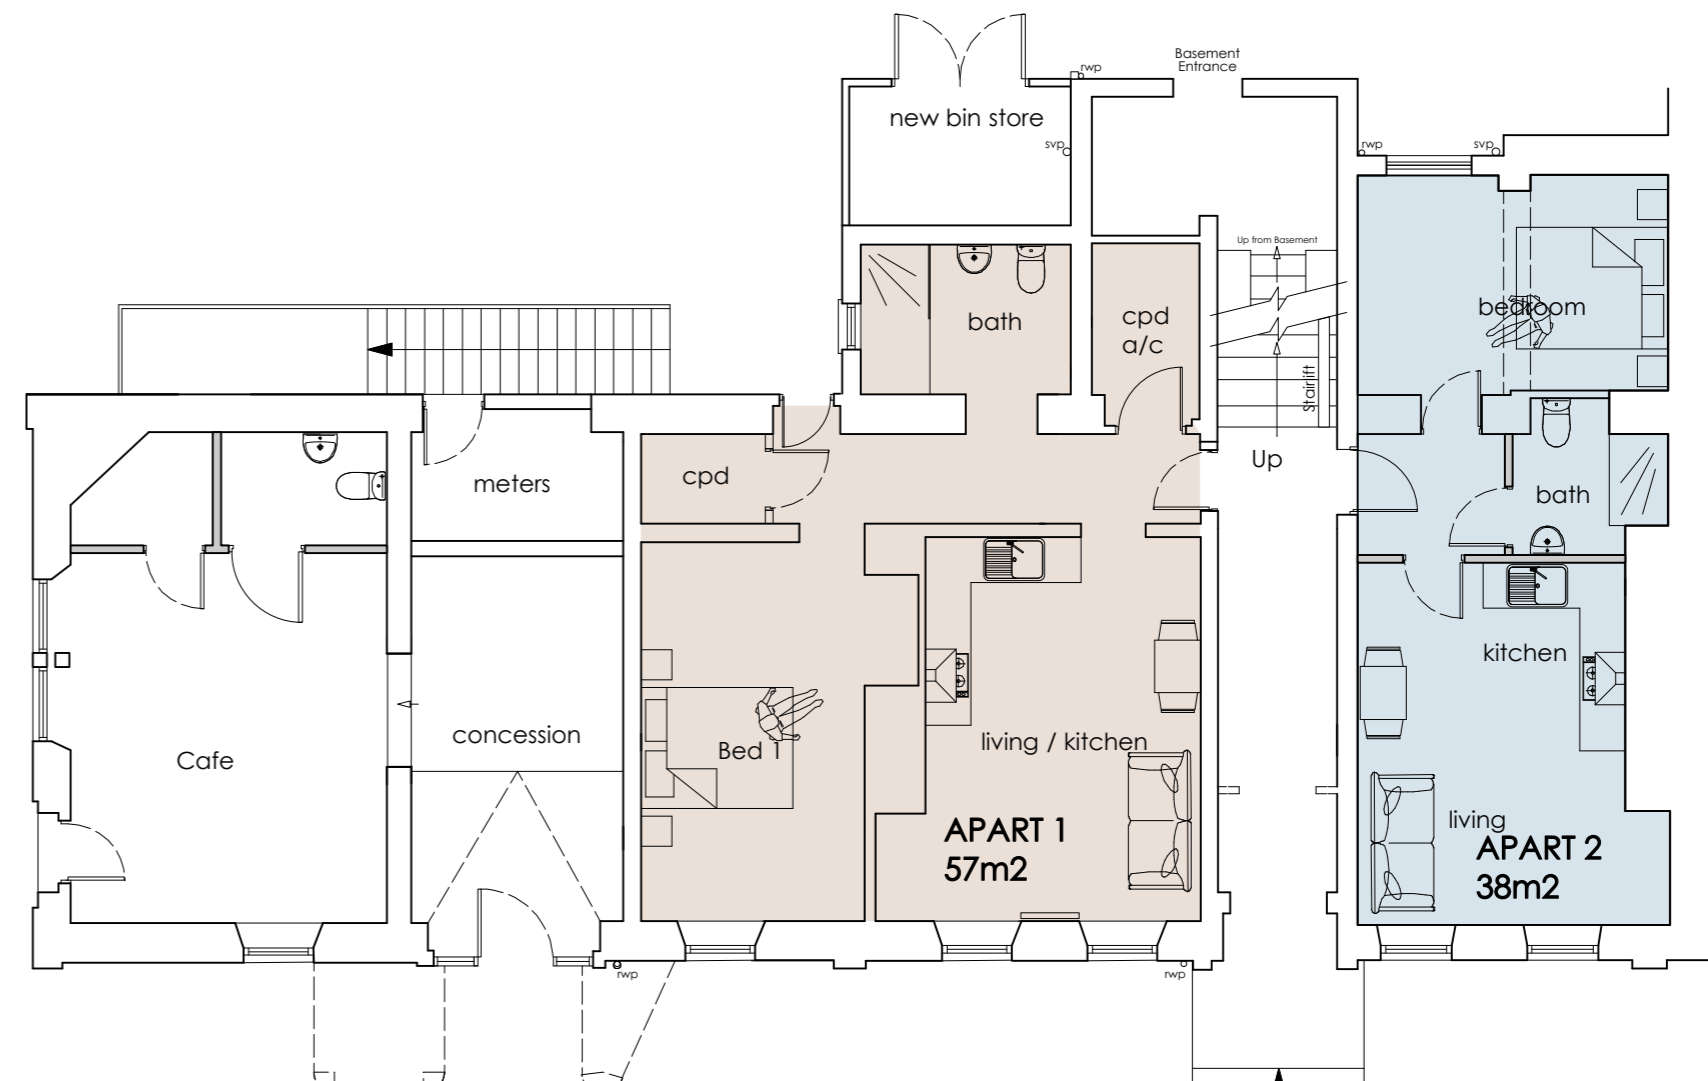

AS PROPOSED PLANS

Rev : D 1/06/21 - Planning Revision

FOR PLANNING & LISTED BUILDING CONSENT ONLY

ALL DIMENSIONS TO BE CHECKED ON SITE  
FIGURED DIMENSIONS TO BE TAKEN IN  
PREFERENCE  
TO SCALED DIMENSIONS  
copyright Green Swallow North Limited

RIBA CHARTERED  
ARCHITECTS



CLIENT : GHH Ltd  
PROJECT : Old Customs House, Whitehaven  
DWG TITLE : Ex & Proposed Floor Plans

E - greenswallow@btinternet.com  
M - 07970 964184  
Registered Office : Green Swallow North Limited,  
Swallow Barn, Blindcrake, Cumbria, CA13 0QP

JOB NO : 1234 Dwg No : 04 Rev : D  
DATE : 25 Mar 2020 SCALE : 1 : 100 @A1

GREEN SWALLOW