


Existing Gable Elevation - (Fire Escape stair omitted for clarity)




Proposed Gable Elevation - (Fire Escape stair omitted for clarity)

existing flat roof removed and walls extended up in new blockwork

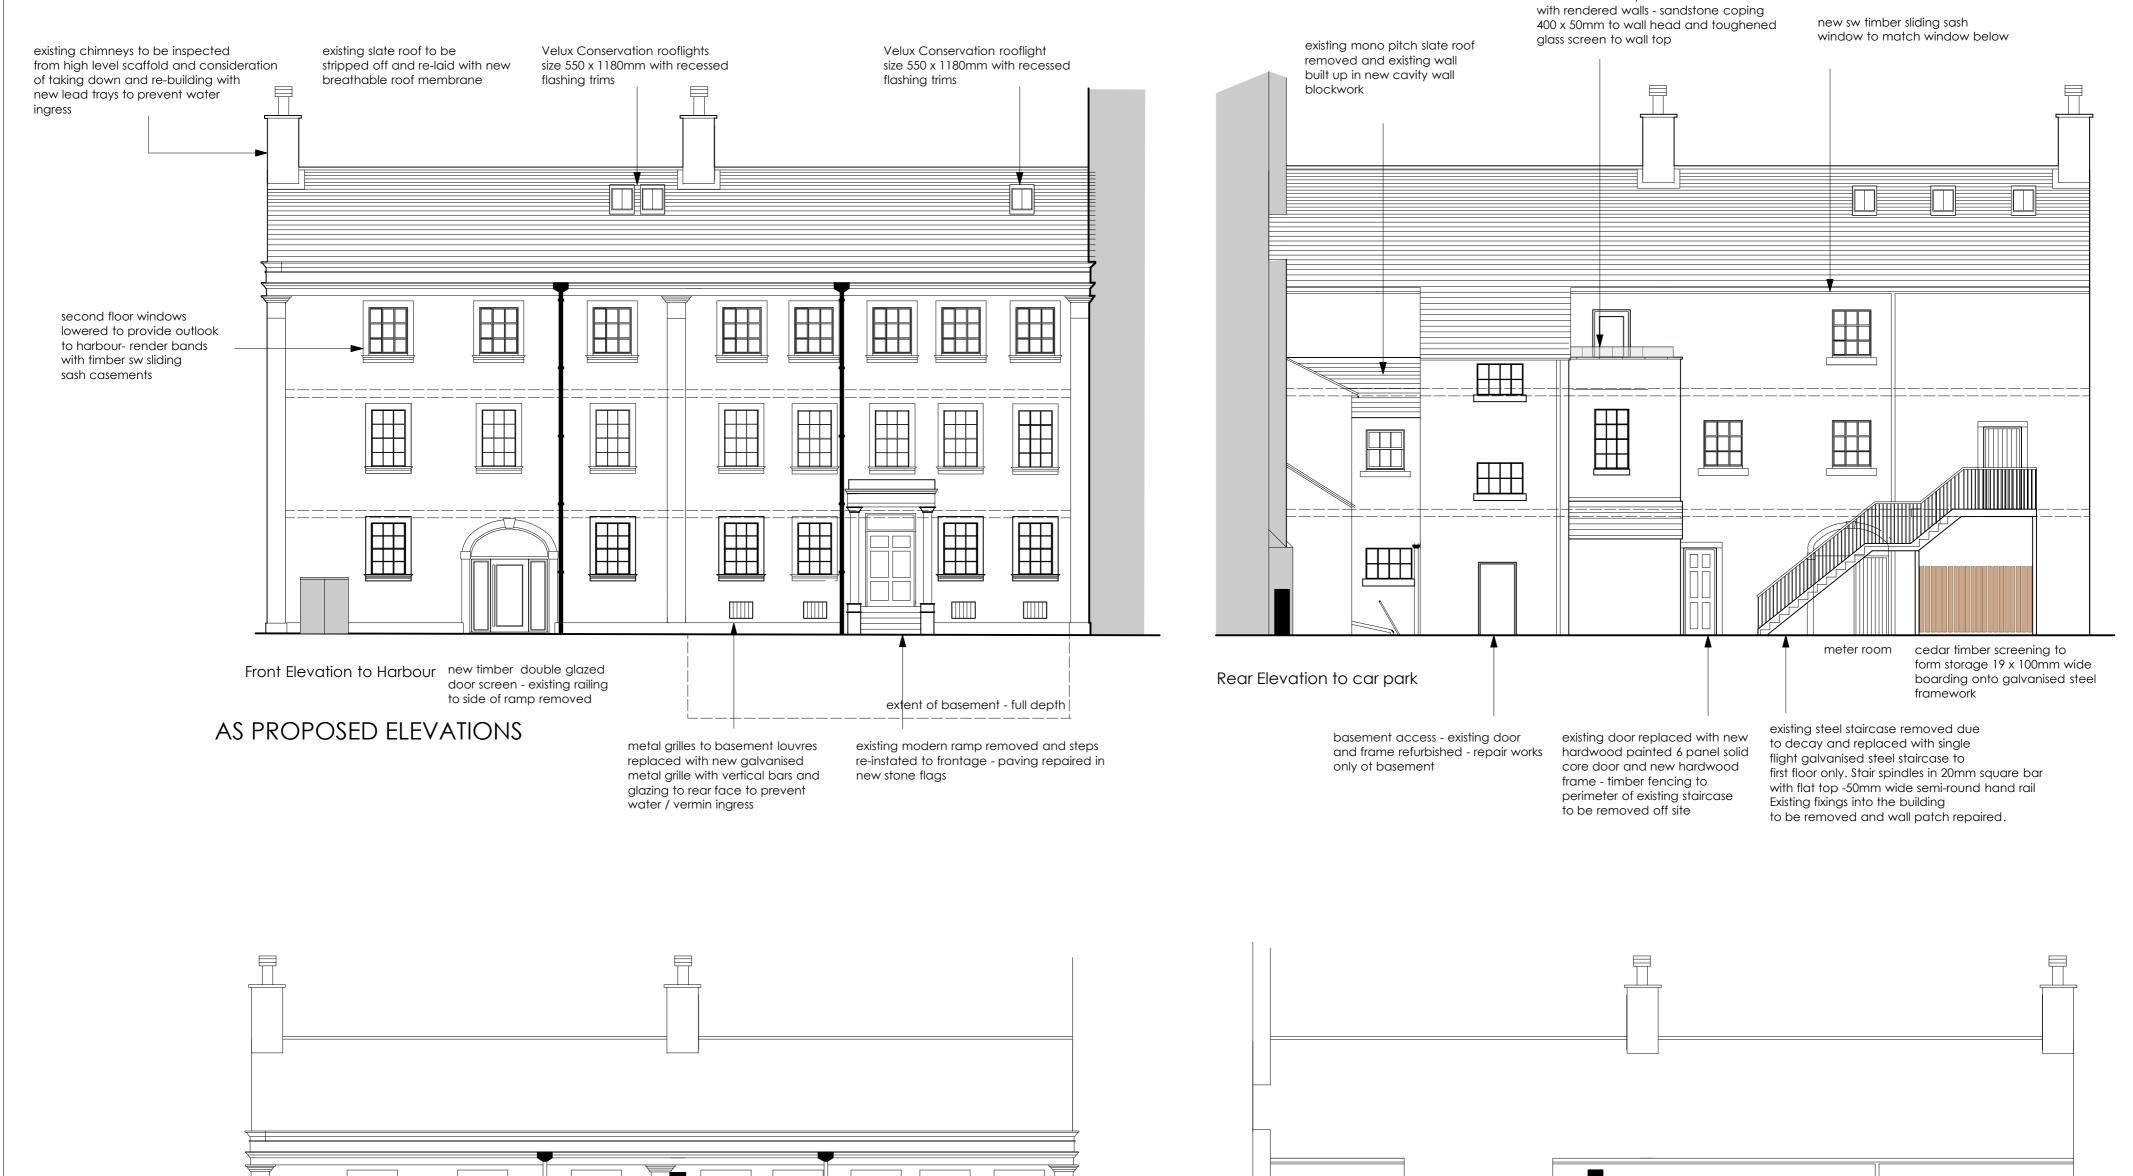



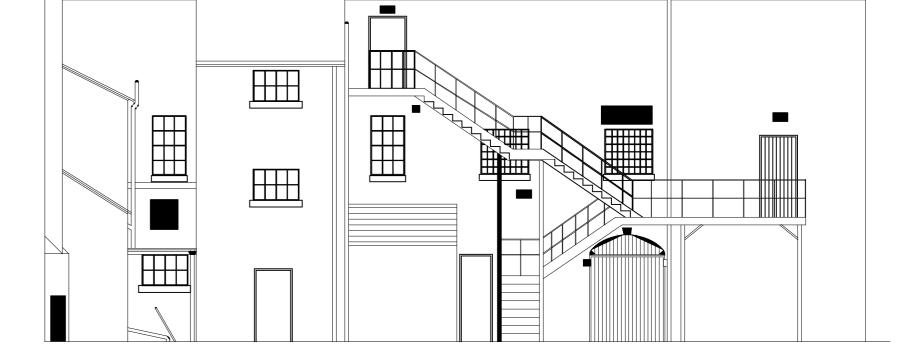

Front Elevation to Harbour

## AS EXISTING ELEVATIONS

FOR PLANNING & LISTED BUILDING CONSENT ONLY	ALL DIMENSIONS TO BE CHECKED ON SITE FIGURED DIMENSIONS TO BE TAKEN IN PREFERENCE TO SCALED DIMENSIONS copyright Green Swallow North Limited	RIBA CHARTERED ARCHITECTS	CLIENT : GHH Ltd PROJECT : Old Customs House, Whitehaven DWG TITLE : Existing & Proposed Elevations	
		E - greenswallow@btinternet.com M - 07970 964184 Registered Office : Green Swallow North Limited, Swallow Barn, Blindcrake, Cumbria, CA13 0QP	JOB NO : 1234 Dwg No : 05 Rev : D   DATE : 25 Mar 2020 SCALE : 1 :100 @A1	SWALLOW

Rear Elevation to car park