

Rev : C 28/3/21 Planning Submission
Revision

ALL DIMENSIONS TO BE CHECKED ON
SITE
FIGURED DIMENSIONS TO BE TAKEN IN
PREFERENCE
TO SCALED DIMENSIONS
copyright Green Swallow North
Limited

FOR PLANNING APPLICATION ONLY

RIBA CHARTERED
ARCHITECTS




E - greenswallow@btinternet.com
M - 07970 964184
Registered Office : Green Swallow North Limited,
Swallow Barn, Blindcrake, Cumbria, CA13 0QP


CLIENT : K Adams & Son Ltd
PROJECT : Becksde, Distington
DWG TITLE : As Proposed Plans

JOB NO : 1235 Dwg No : 20 Rev : C
DATE : 16 Feb 2021 SCALE : 1 :100 @A3

GREEN
SWALLOW

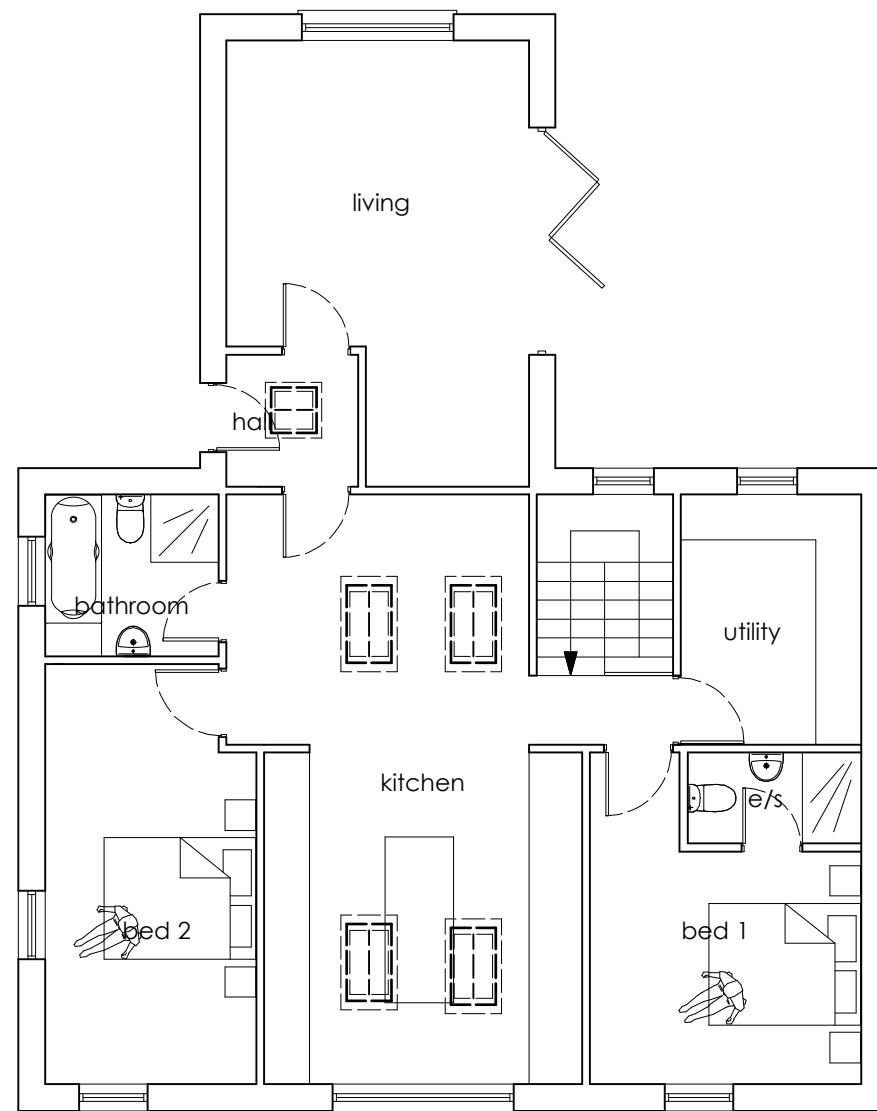

FRIST FLOOR PLAN

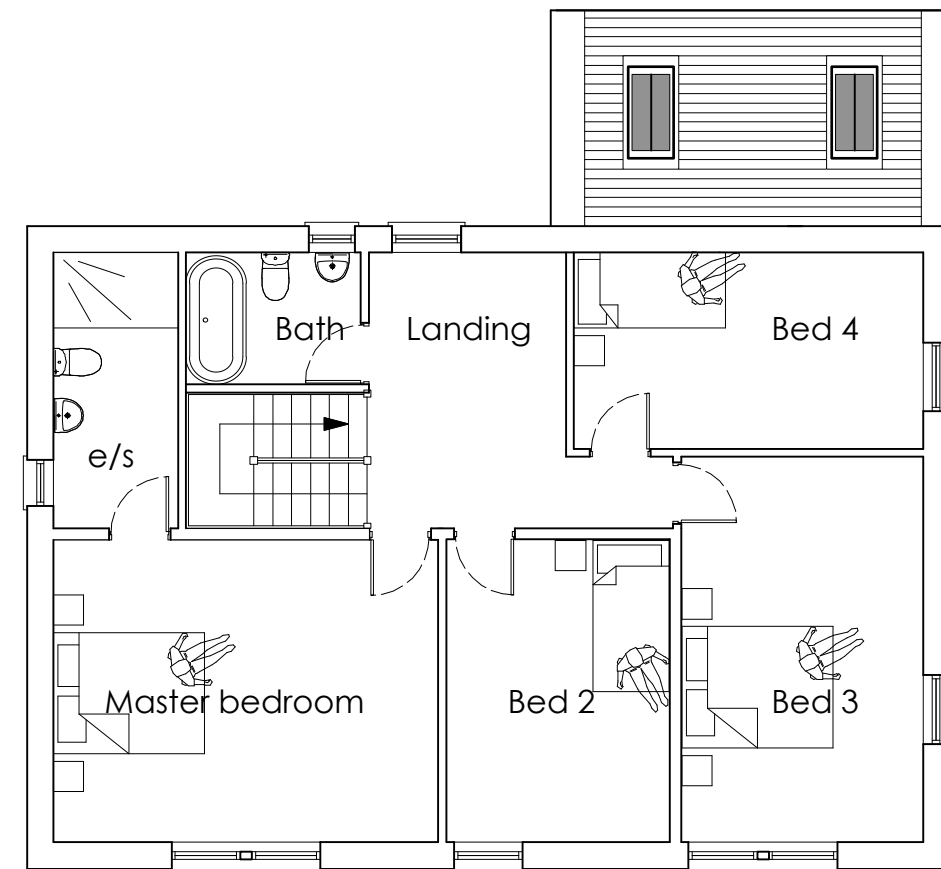

planning approved and under construction

Rev : C 28/3/21 Planning Submission
Revision

ALL DIMENSIONS TO BE CHECKED ON
SITE
FIGURED DIMENSIONS TO BE TAKEN IN
PREFERENCE
TO SCALED DIMENSIONS
copyright Green Swallow North
Limited

FOR PLANNING APPLICATION ONLY

RIBA CHARTERED
ARCHITECTS




CLIENT : K Adams & Son Ltd
PROJECT : Beckside, Distington
DWG TITLE : As Proposed Plans

E - greenswallow@btinternet.com
M - 07970 964184
Registered Office : Green Swallow North Limited,
Swallow Barn, Blindcrake, Cumbria, CA13 0QP

JOB NO : 1235 Dwg No : 21 Rev : C
DATE : 16 Feb 2021 SCALE : 1 :100 @A3

GREEN
SWALLOW

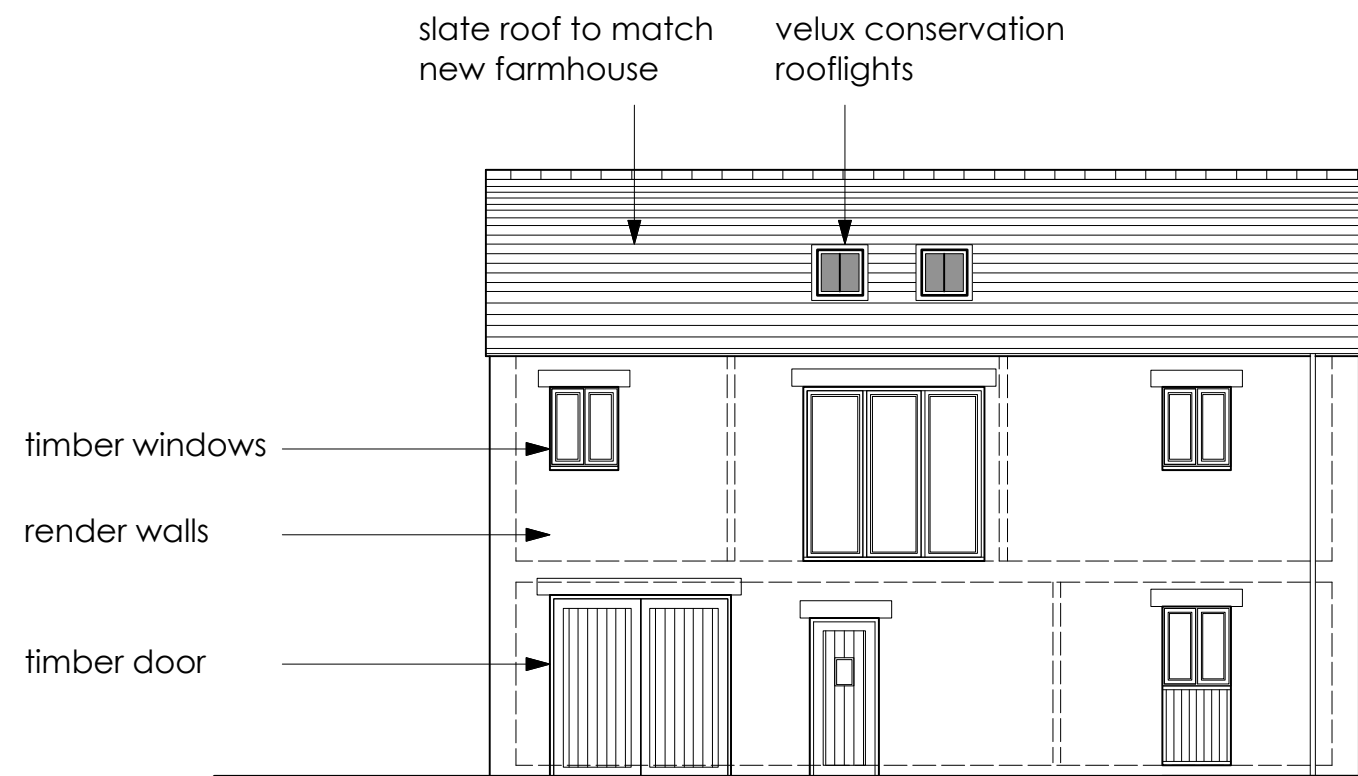

BECKSIDE ELEVATION




planning approved and under construction



planning approved and under construction

ROADSIDE (SE) ELEVATION

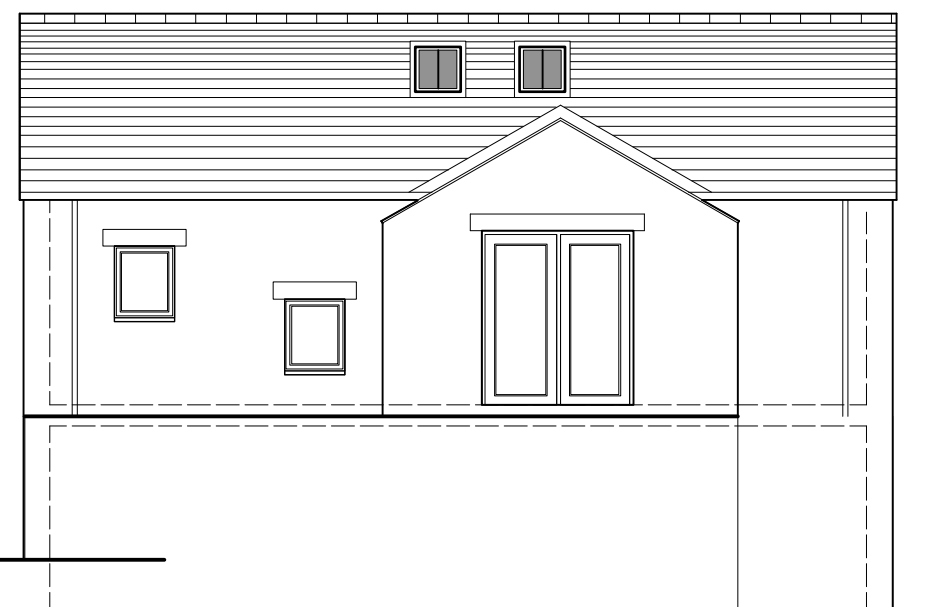

GABLE ELEVATION TO BARN
SCALE 1 : 100 @ A4

Rev : C 28/3/21 Planning Submission
Revision

ALL DIMENSIONS TO BE CHECKED ON
SITE
FIGURED DIMENSIONS TO BE TAKEN IN
PREFERENCE
TO SCALED DIMENSIONS
copyright Green Swallow North
Limited

FOR PLANNING APPLICATION ONLY

RIBA CHARTERED
ARCHITECTS



E - greenswallow@btinternet.com
M - 07970 964184
Registered Office : Green Swallow North Limited,
Swallow Barn, Blindcrake, Cumbria, CA13 0QP

CLIENT : K Adams & Son Ltd

PROJECT : Beckside, Distington

DWG TITLE : As Proposed Elevations

JOB NO : 1235

Dwg No : 22

Rev : C

DATE : 16 Feb 2021

SCALE : 1 :100 @A3

GREEN
SWALLOW