




Side Elevation

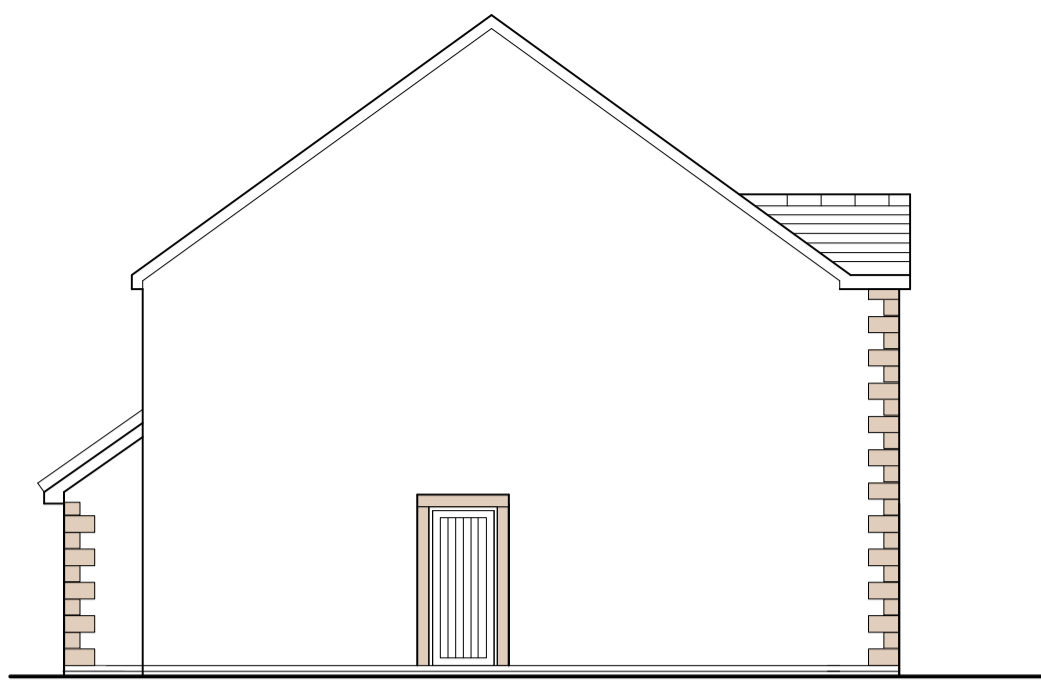

Side Elevation

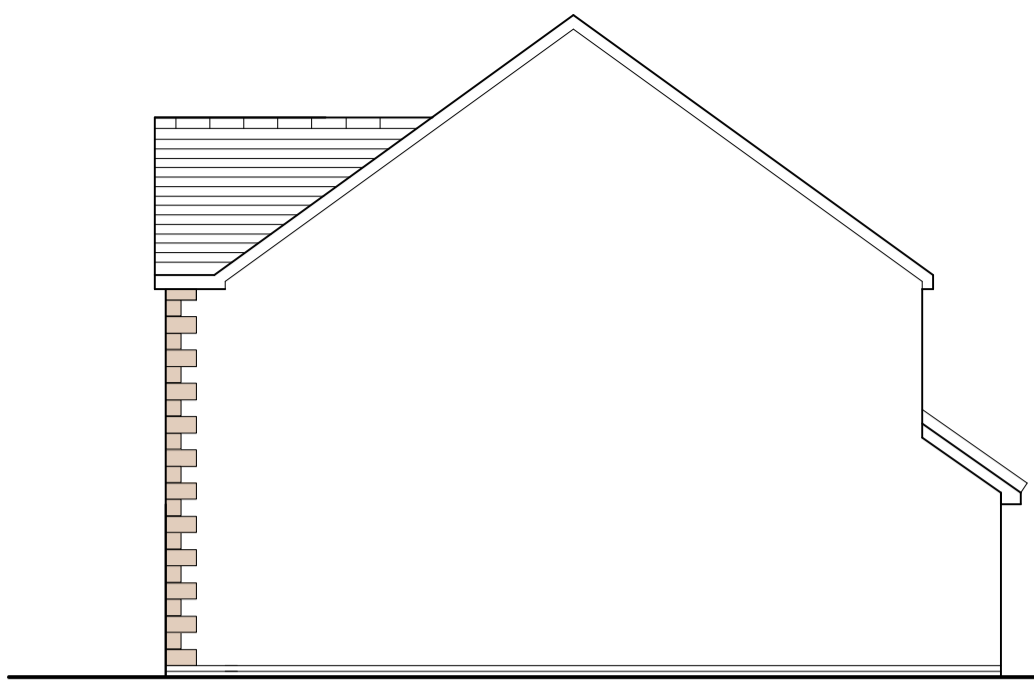

Side Elevation

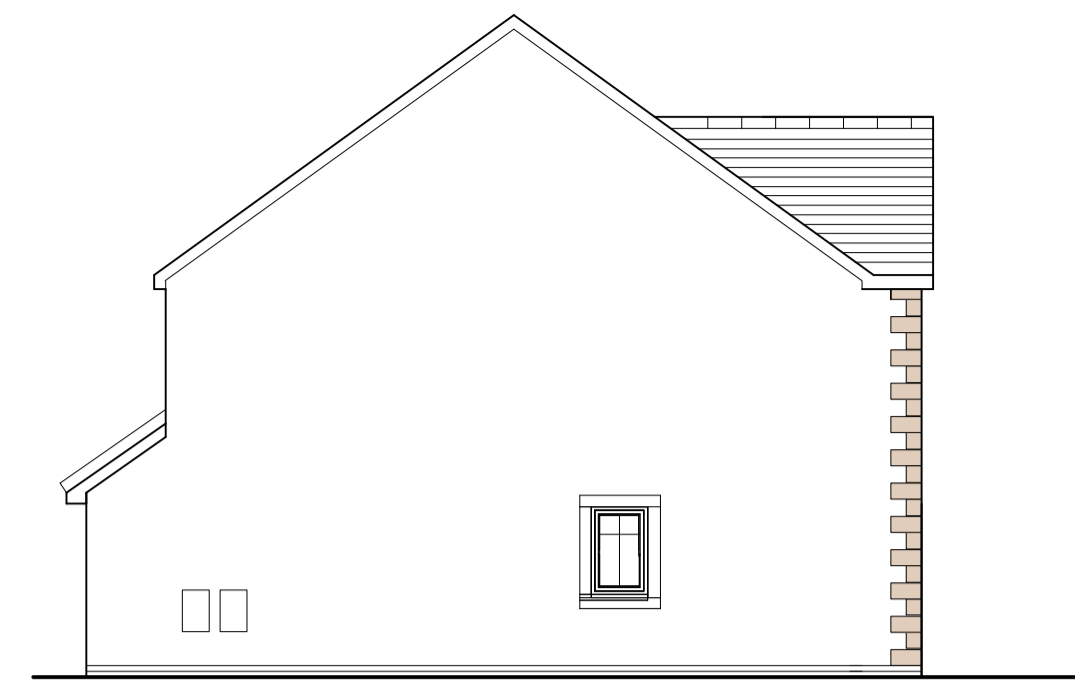

Side Elevation



Front Elevation




Rear Elevation



Front Elevation




Rear Elevation

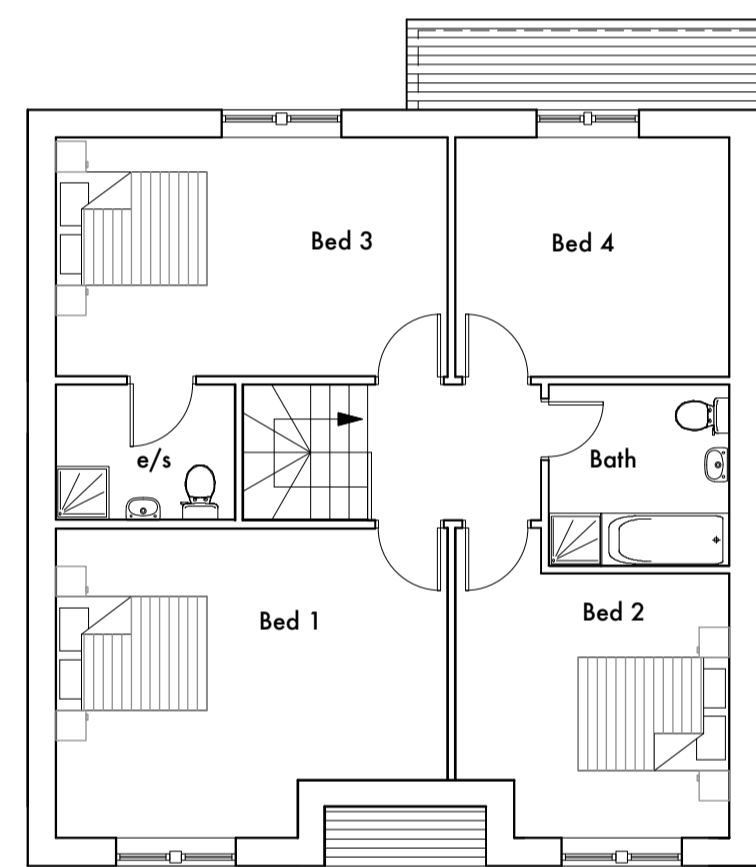

First Floor Plan

Material Schedule :


- Sandstone quoins
- Smooth render self coloured render / back bedded random sandstone feature wall
- Natural Slate roof, upvc gutters and downpipes
- Black uPVC fascia and soffits
- uPVC windows
- Composite Doors
- Insulated coloured roller shutter garage door

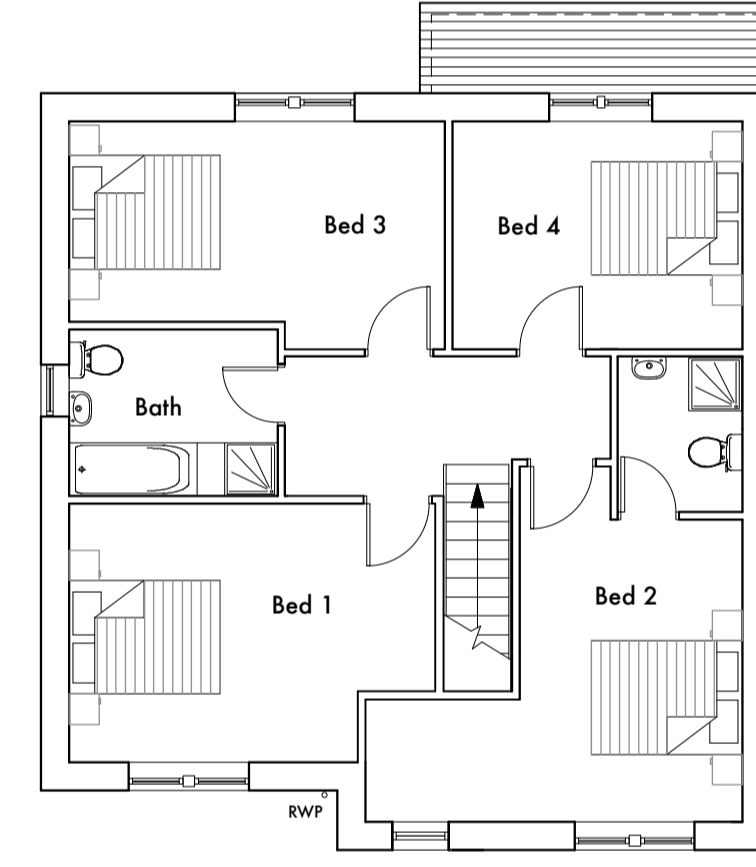

First Floor Plan


Material Schedule :

- Sandstone quoins
- Smooth render self coloured render / back bedded random sandstone feature wall
- Natural Slate roof, upvc gutters and downpipes
- Black uPVC fascia and soffits
- uPVC windows
- Composite Doors
- Insulated coloured roller shutter garage door

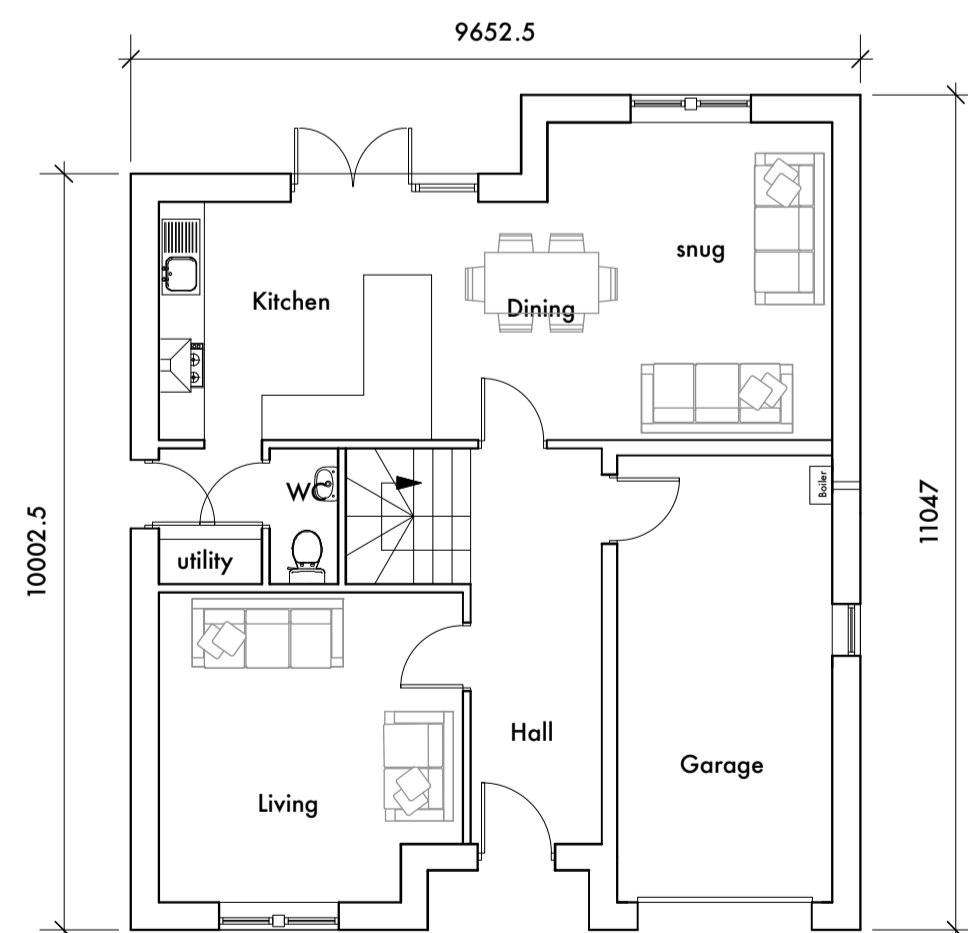

Ground Floor Plan
HOUSE TYPE A

GIFA GF - 66m² + garage 16.8m²
GIFA FF - 80.3m²

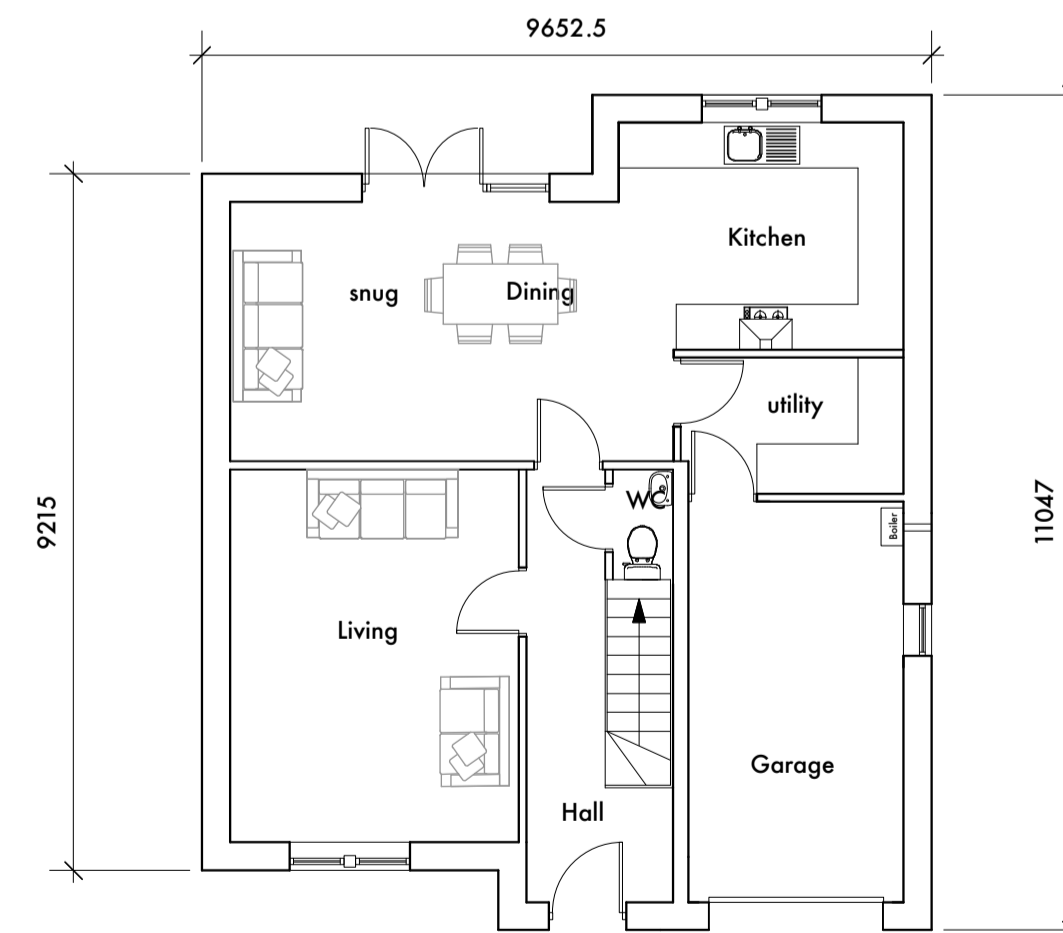


Ground Floor Plan
HOUSE TYPE B

GIFA GF - 66m² + garage 15m²
GIFA FF - 79.5m²

FOR PLANNING APPROVAL ONLY

ALL DIMENSIONS TO BE CHECKED ON SITE
FIGURED DIMENSIONS TO BE TAKEN IN PREFERENCE TO SCALED DIMENSIONS
copyright Green Swallow North Limited


RIBA CHARTERED ARCHITECTS

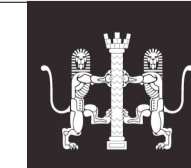

CLIENT : Mr & Mrs Mulholland
PROJECT : Flish Meadows, Cleator
DWG TITLE : House Types - Top Meadow
JOB NO : 1236 Dwg No : 01 Rev : D
DATE : 23 April 2020 SCALE : 1 : 100 @A1

E - greenswallow@btinternet.com
M - 07970 964184
Registered Office : Green Swallow North Limited,
Swallow Barn, Blindcrake, Cumbria, CA13 0QP

GREEN SWALLOW

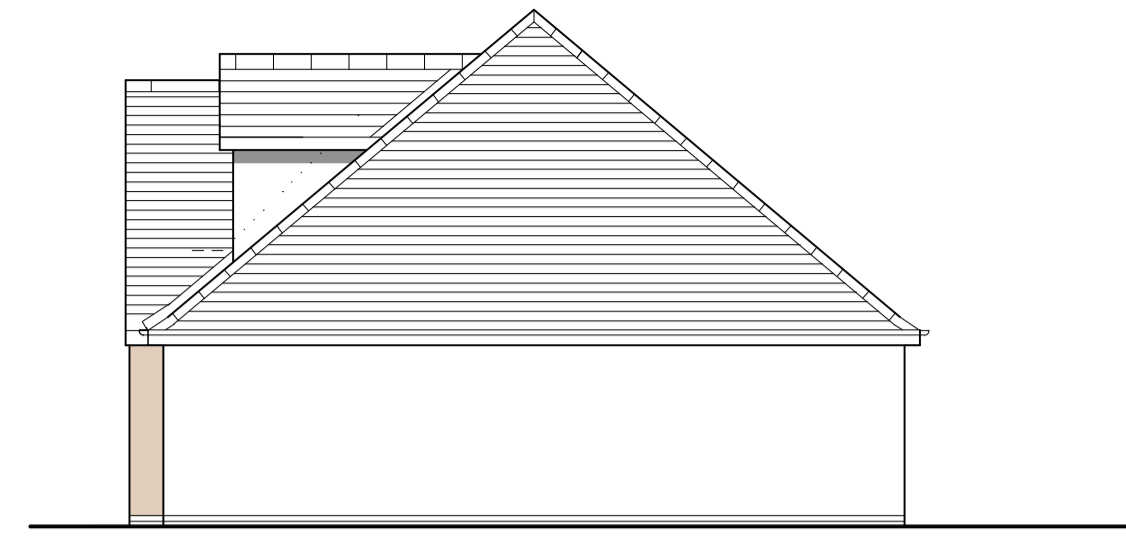

Side Elevation



Side Elevation



Front Elevation




Rear Elevation




Front Elevation




Rear Elevation

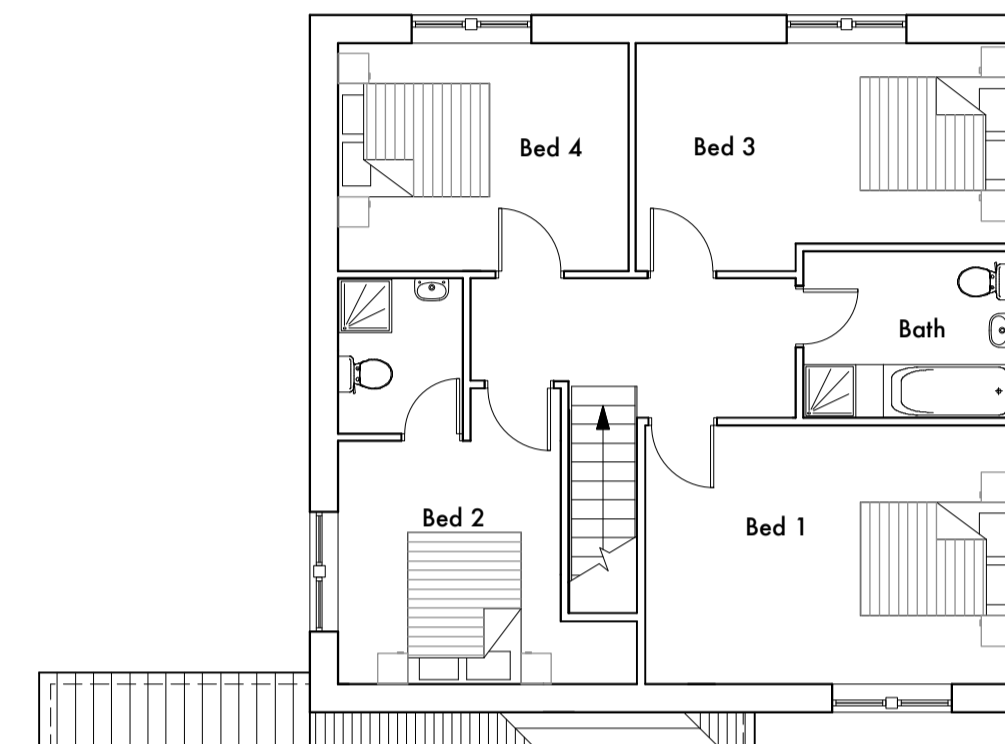

First Floor Plan

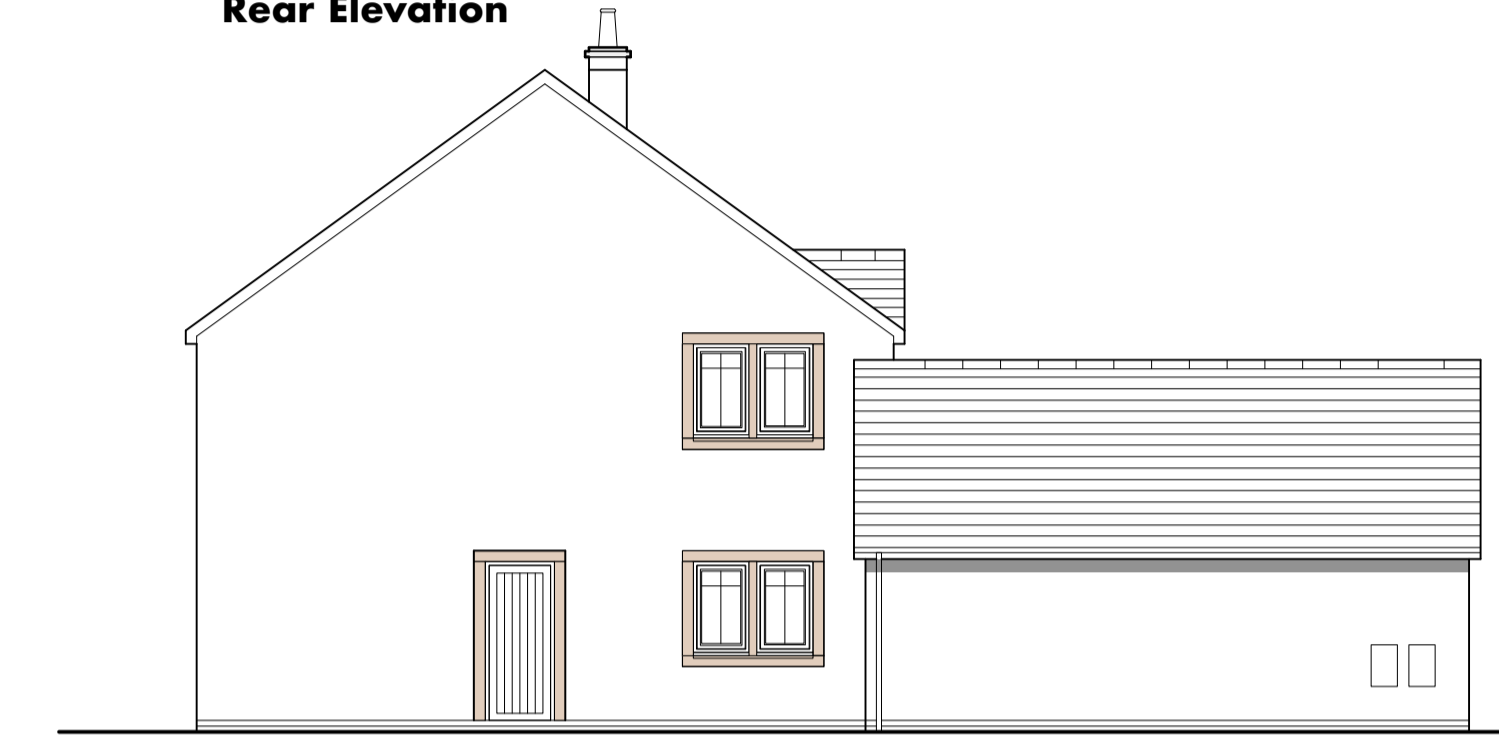

Side Elevation

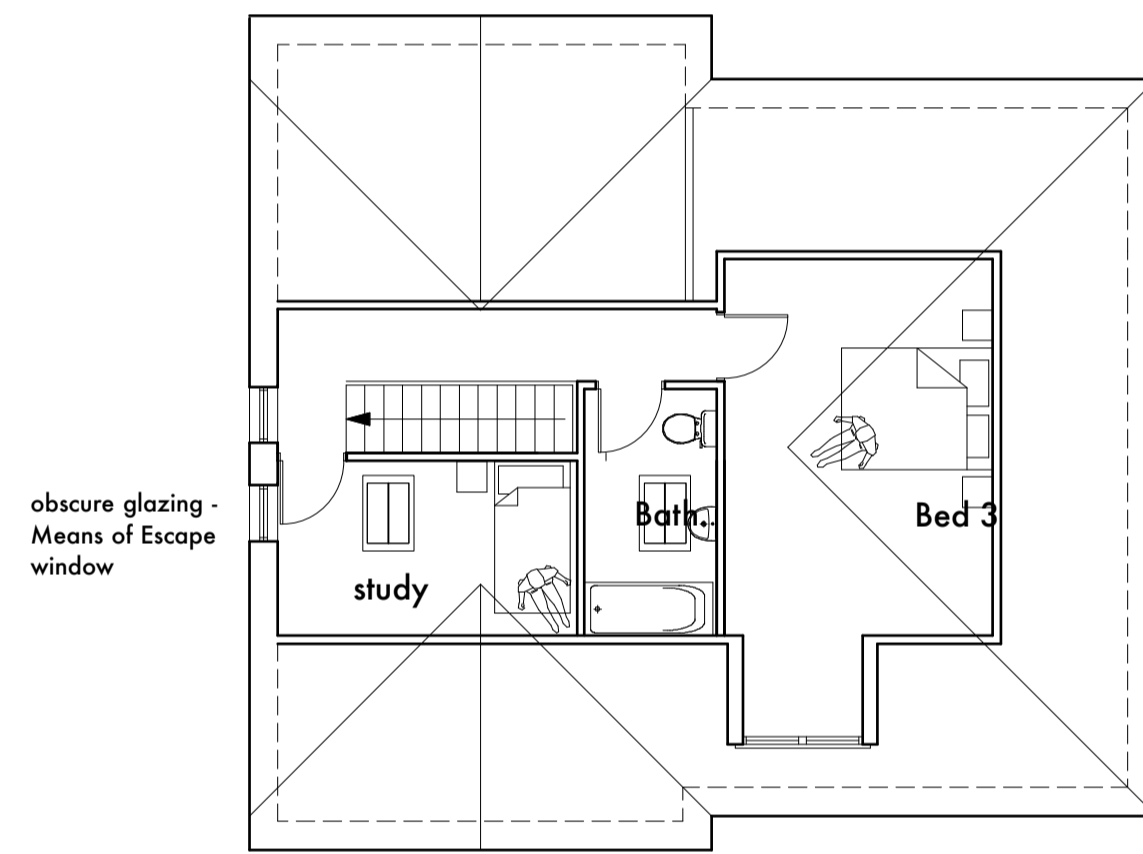


obscure glazing - Means of Escape window

First Floor Plan


Material Schedule :

- Sandstone quoins, cills and heads
- Smooth render self coloured render / back bedded random sandstone feature wall
- Natural Slate roof with black dry fix hips & upvc gutters and downpipes
- Black uPVC fascia and soffits
- uPVC windows
- Composite Doors
- Insulated coloured roller shutter garage door
- Velux recessed fitting rooflights

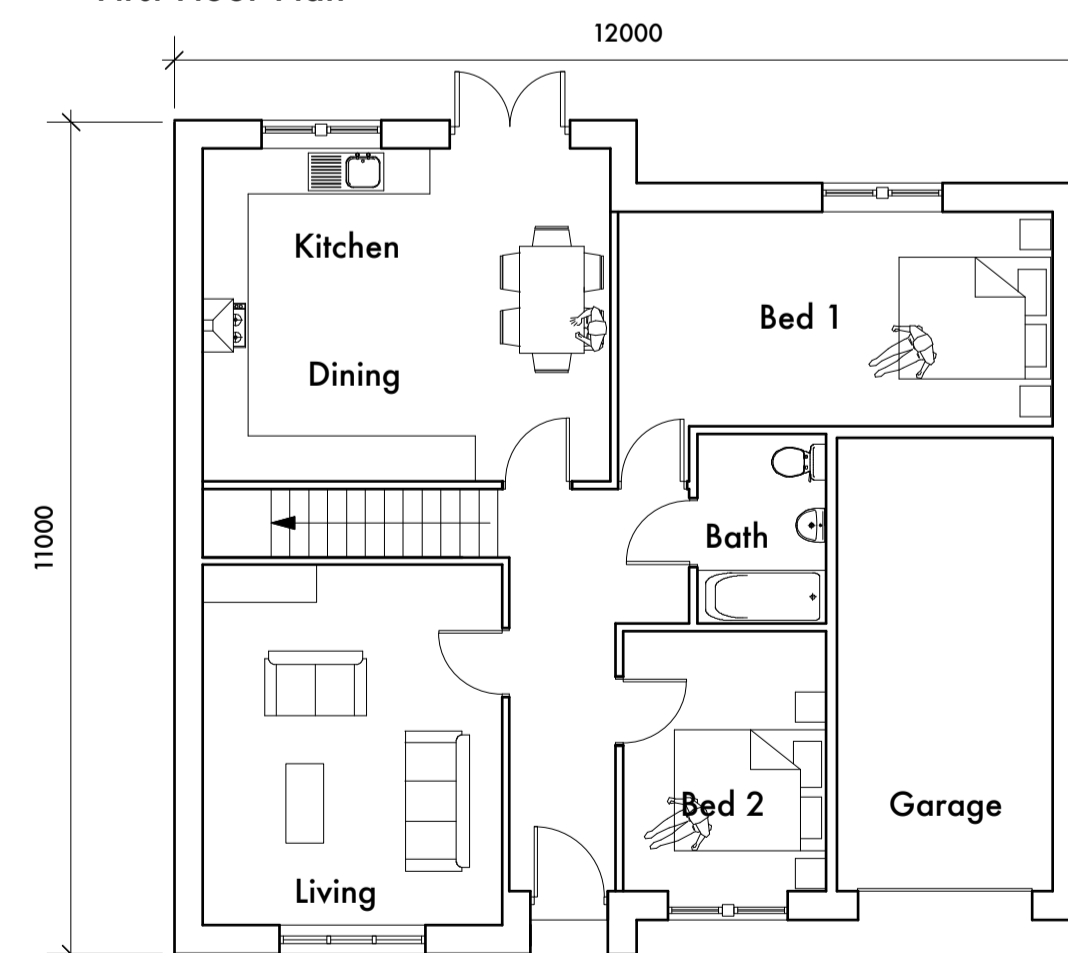


Ground Floor Plan HOUSE TYPE C

GIFA GF - 89m² + garage 17.1m²
GIFA FF - 54m²

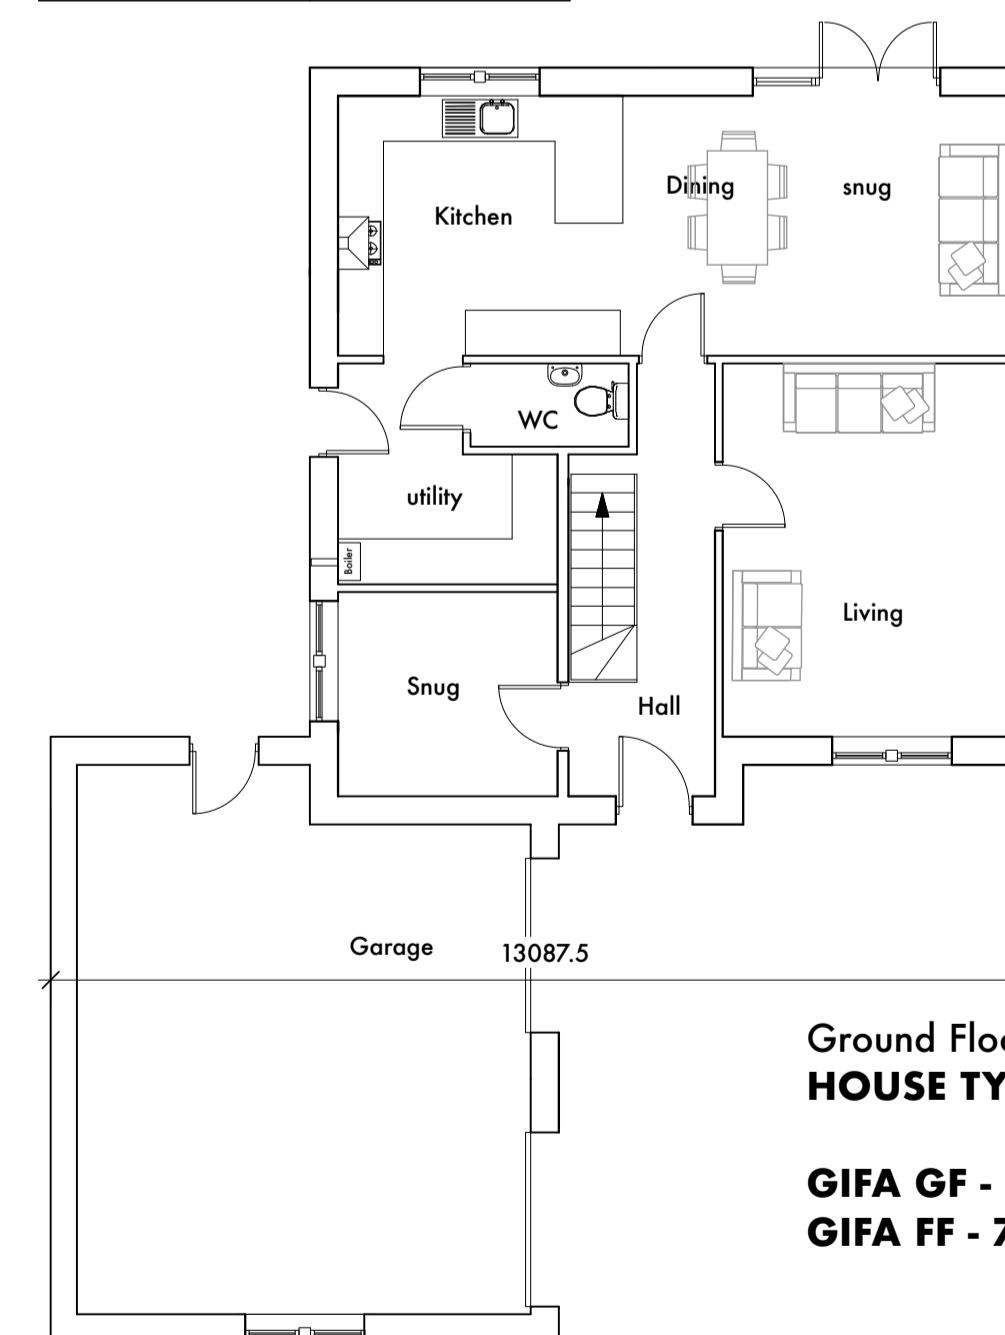

Ground Floor Plan HOUSE TYPE D

GIFA GF - 79m² + garage 40.5m²
GIFA FF - 70m²

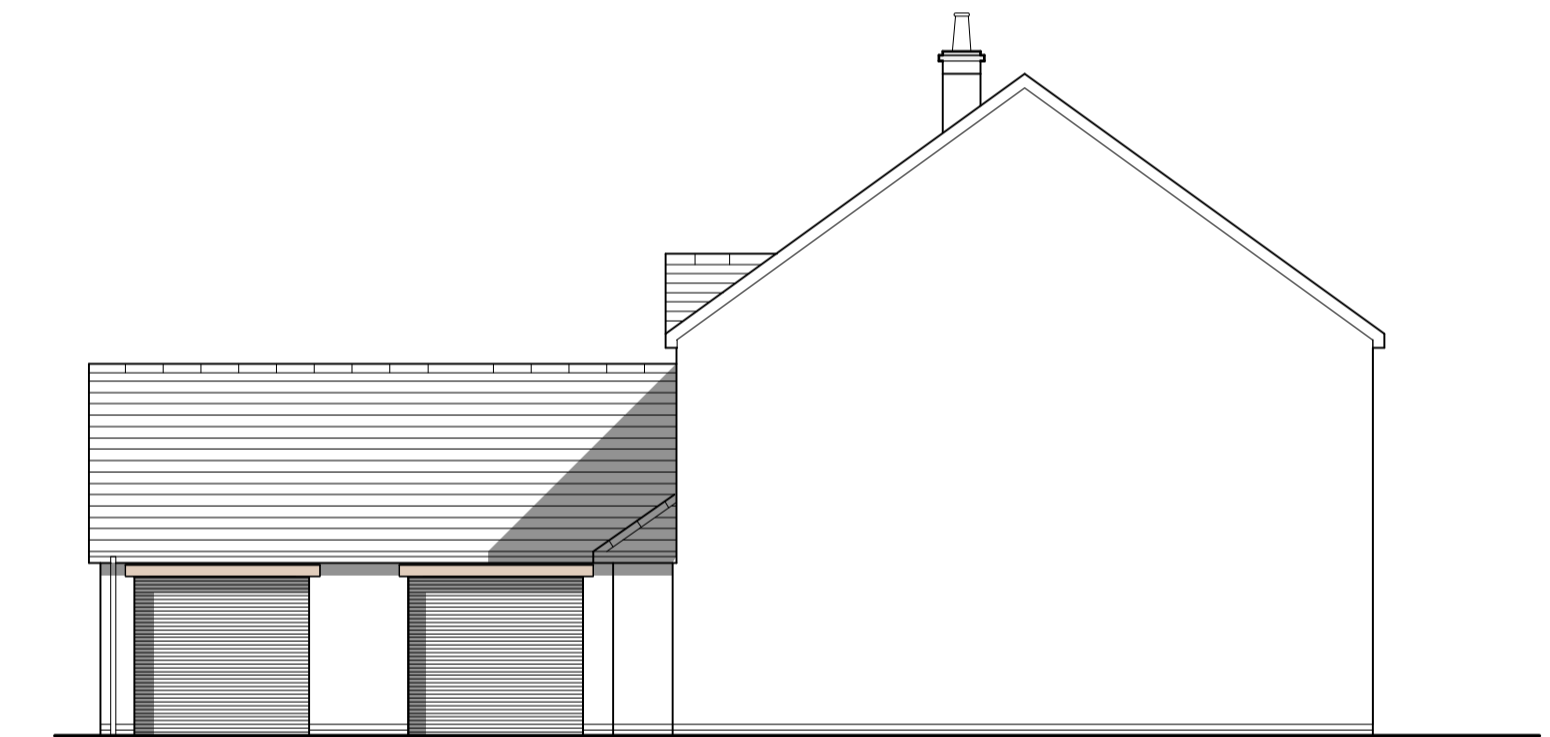


Material Schedule :

- Sandstone cills and heads
- Smooth render self coloured render / back bedded random sandstone walling stone
- Natural Slate roof & upvc gutters and downpipes
- Black uPVC fascia and soffits
- uPVC windows
- Composite Doors
- Insulated coloured roller shutter garage door

FOR PLANNING APPROVAL ONLY

ALL DIMENSIONS TO BE CHECKED ON SITE
FIGURED DIMENSIONS TO BE TAKEN IN PREFERENCE TO SCALED DIMENSIONS
copyright Green Swallow North Limited

RIBA CHARTERED ARCHITECTS

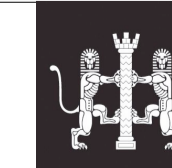

CLIENT : Mr & Mrs Mulholland
PROJECT : Floss Meadows, Cleator
DWG TITLE : Houses Types - Top Meadow
JOB NO : 1236 Dwg No : 02 Rev : B
DATE : 28 April 2020 SCALE : 1 : 100 @A1

GREEN SWALLOW

E - greenswallow@btinternet.com
M - 07970 964184
Registered Office : Green Swallow North Limited, Swallow Barn, Blindcrake, Cumbria, CA13 0QP



Front Elevation




Rear Elevation




Front Elevation




Rear Elevation

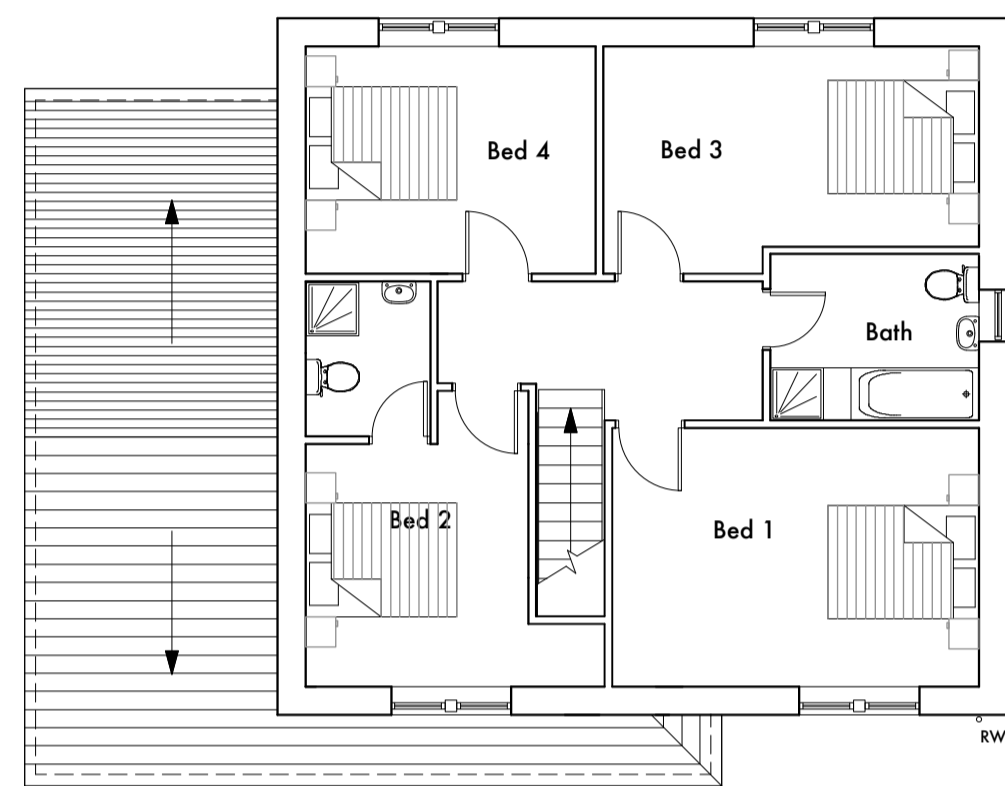


First Floor Plan

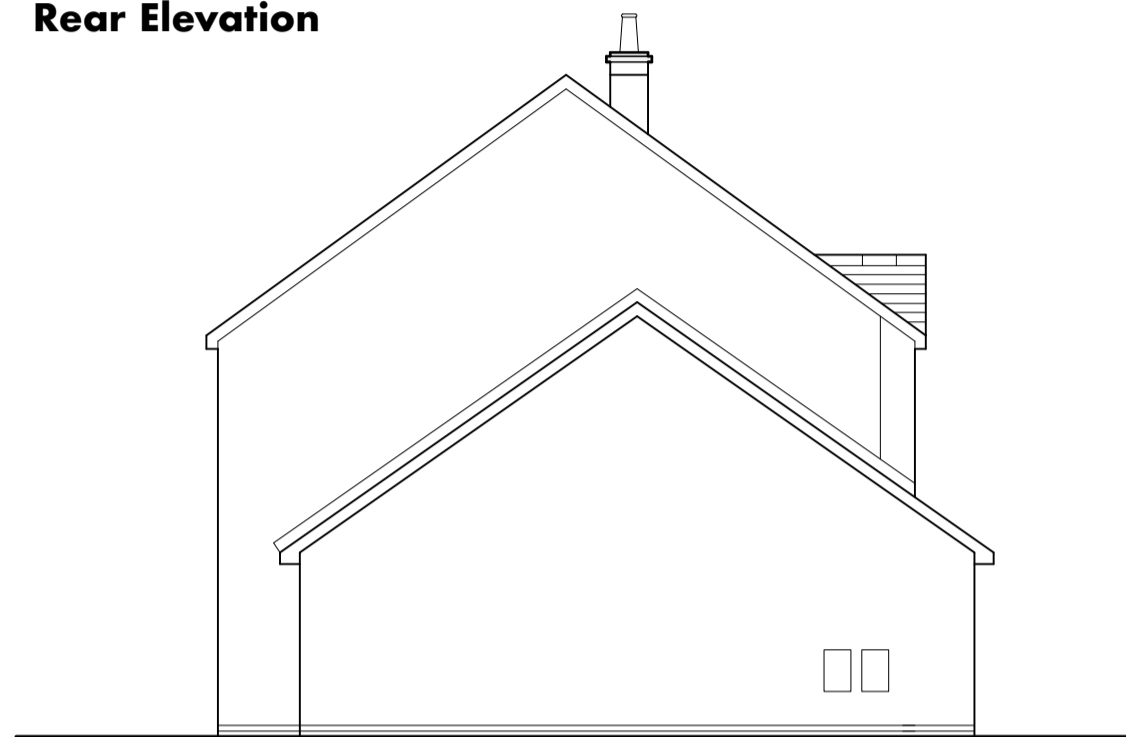


Side Elevation

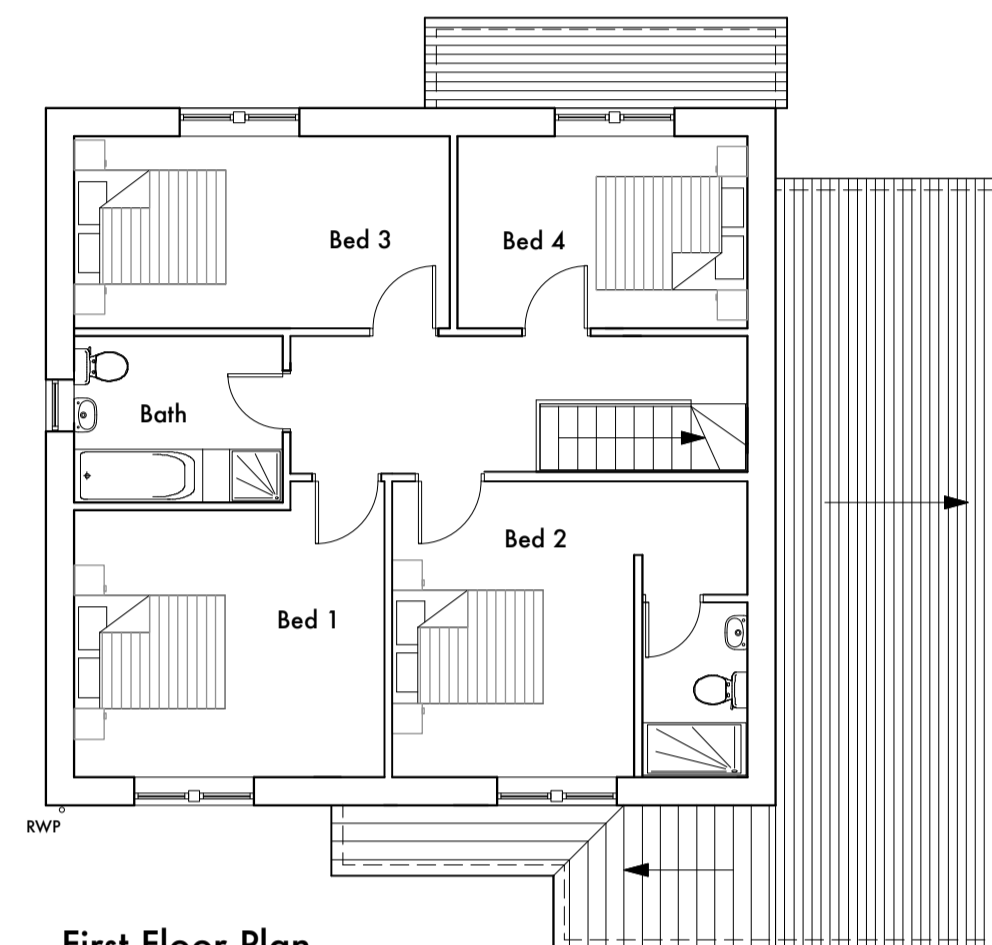

First Floor Plan

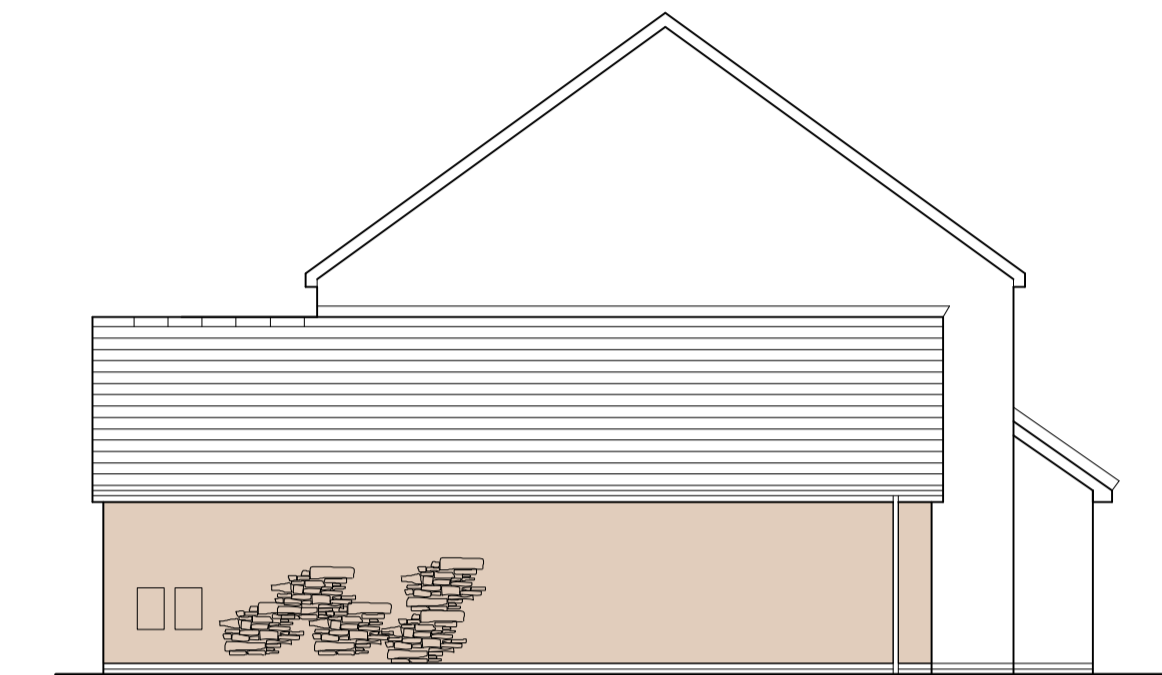


Side Elevation

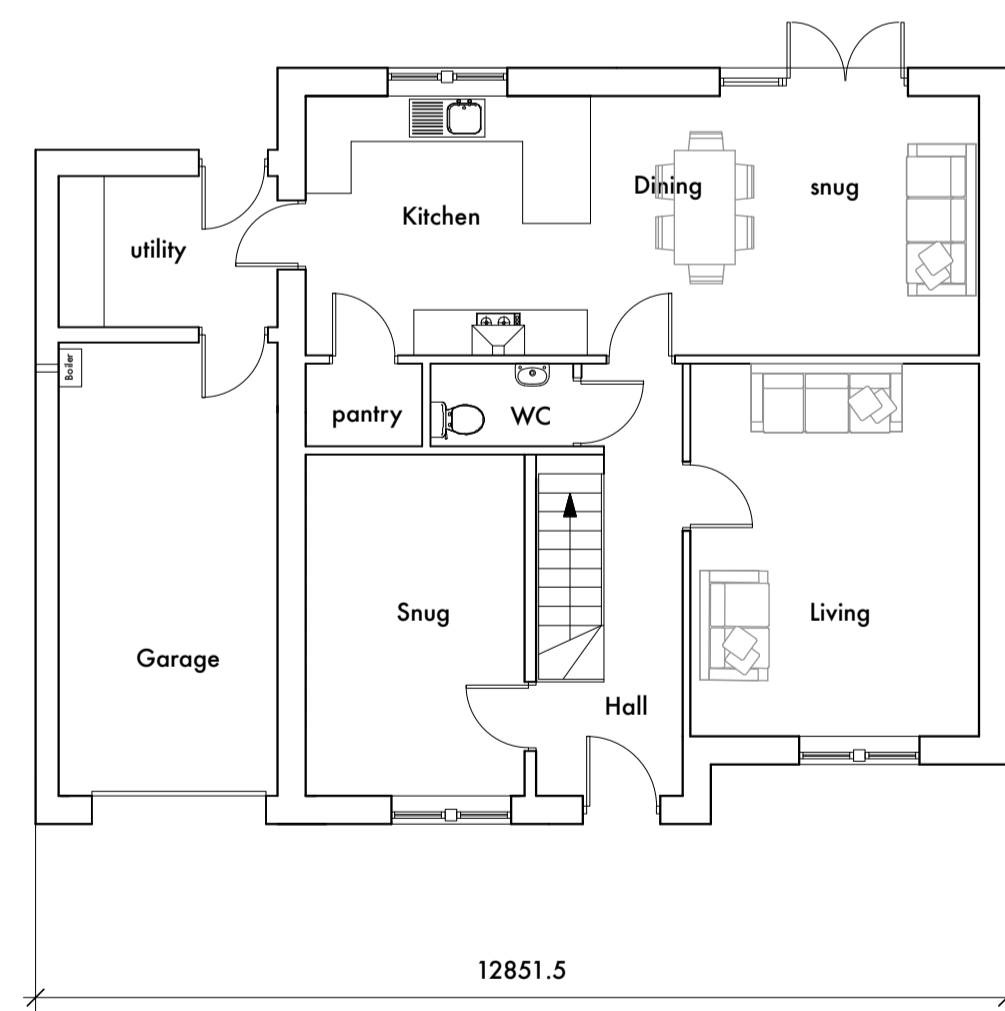


Ground Floor Plan
HOUSE TYPE E

GIFA GF - 86m² + garage 17.2m²
GIFA FF - 75.5m²

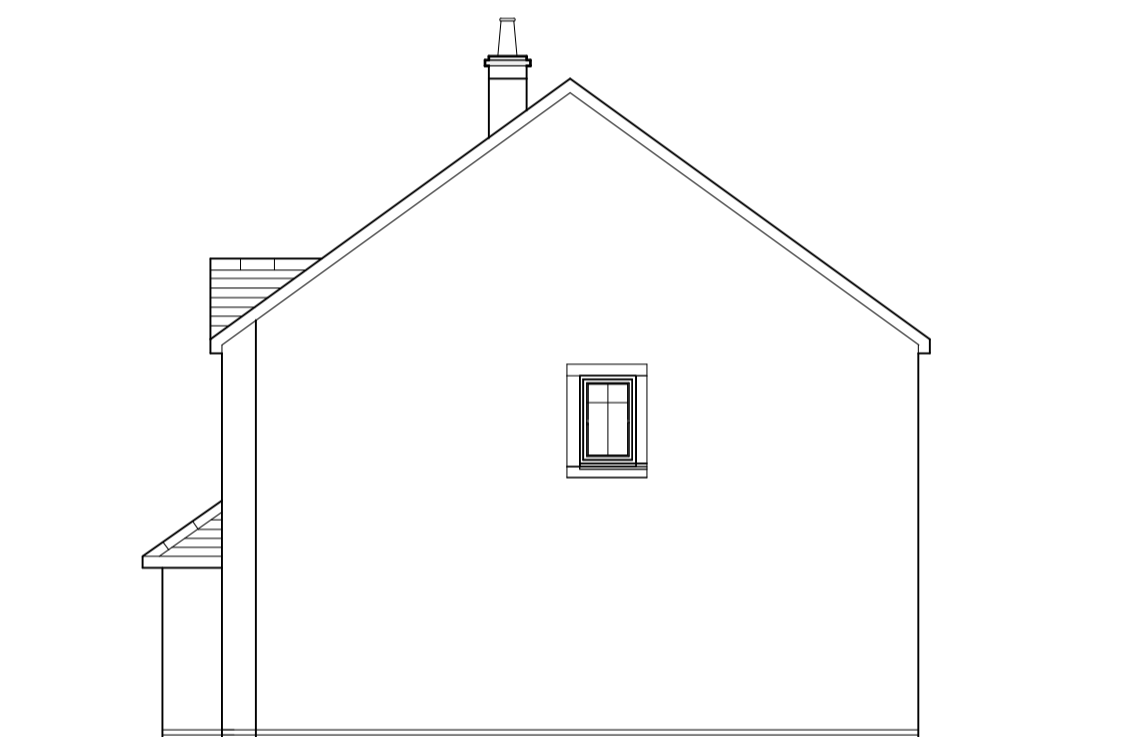

Side Elevation

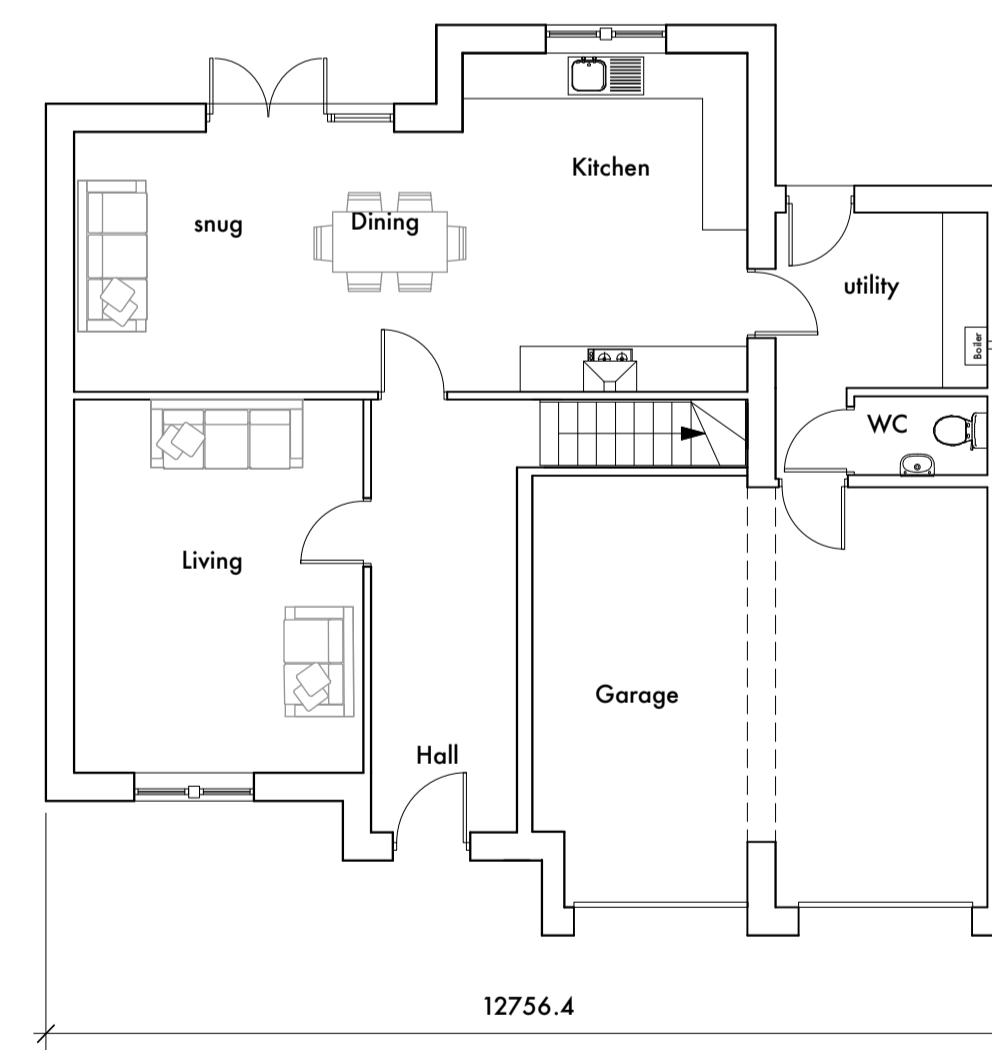

Ground Floor Plan
HOUSE TYPE F

GIFA GF - 79.6m² + garage 33m²
GIFA FF - 75.5m²

Material Schedule :

- Sandstone cills and heads
- Smooth render self coloured render / back bedded random sandstone walling stone
- Natural Slate roof
- Black uPVC fascia and soffits & upvc gutters and downpipes
- uPVC windows
- Composite Doors
- Insulated coloured roller shutter garage door

Material Schedule :

- Sandstone cills and heads
- Smooth render self coloured render / back bedded random sandstone walling stone
- Natural Slate roof & upvc gutters and downpipes
- Black uPVC fascia and soffits
- uPVC windows
- Composite Doors
- Insulated coloured roller shutter garage door

FOR PLANNING APPROVAL ONLY

ALL DIMENSIONS TO BE CHECKED ON SITE
FIGURED DIMENSIONS TO BE TAKEN IN PREFERENCE TO SCALED DIMENSIONS
copyright Green Swallow North Limited

RIBA CHARTERED ARCHITECTS




CLIENT : Mr & Mrs Mulholland
PROJECT : Floss Meadows, Cleator
DWG TITLE : House Types - Top Meadow
JOB NO : 1236 Dwg No : 03 Rev : A
DATE : 2 June 2020 SCALE : 1 : 100 @A1

E - greenswallow@btinternet.com
M - 07970 964184
Registered Office : Green Swallow North Limited,
Swallow Barn, Blindcrake, Cumbria, CA13 0QP


GREEN SWALLOW




Front Elevation

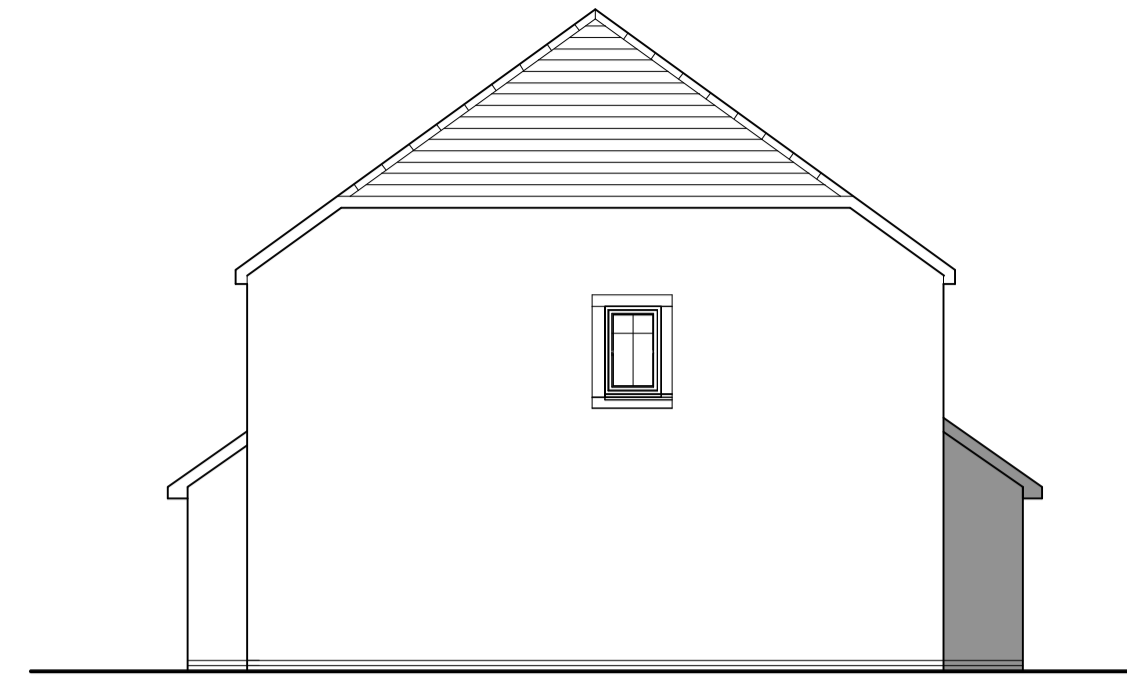

Side Elevation

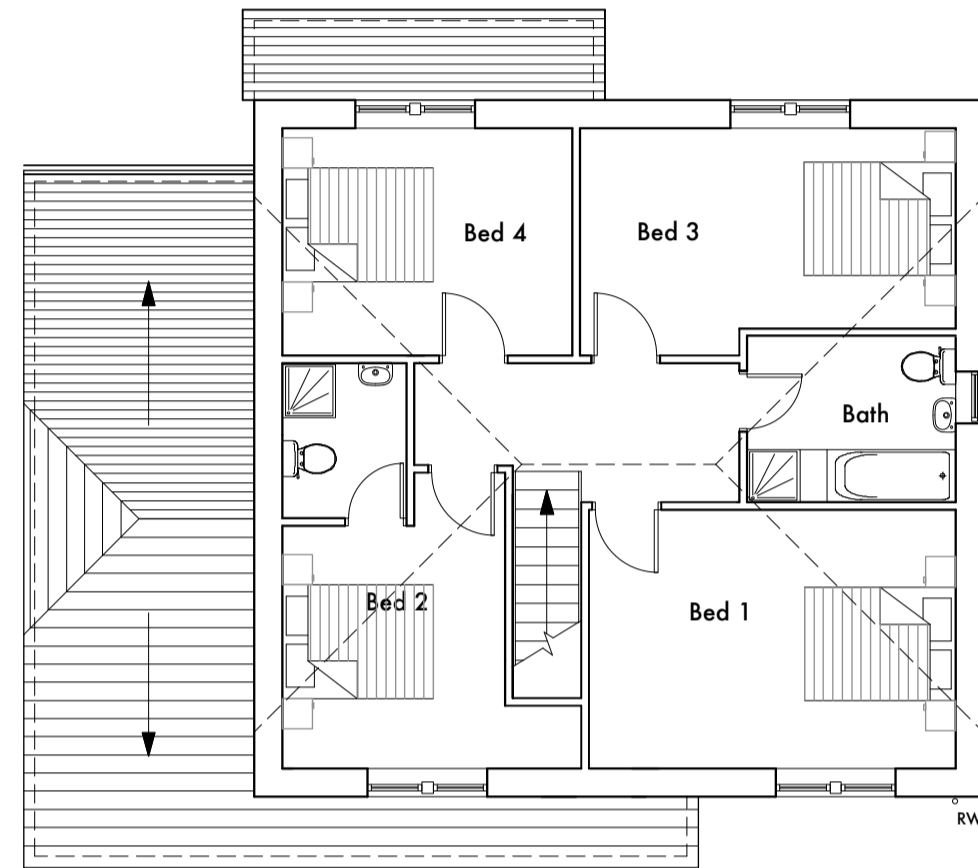


First Floor Plan

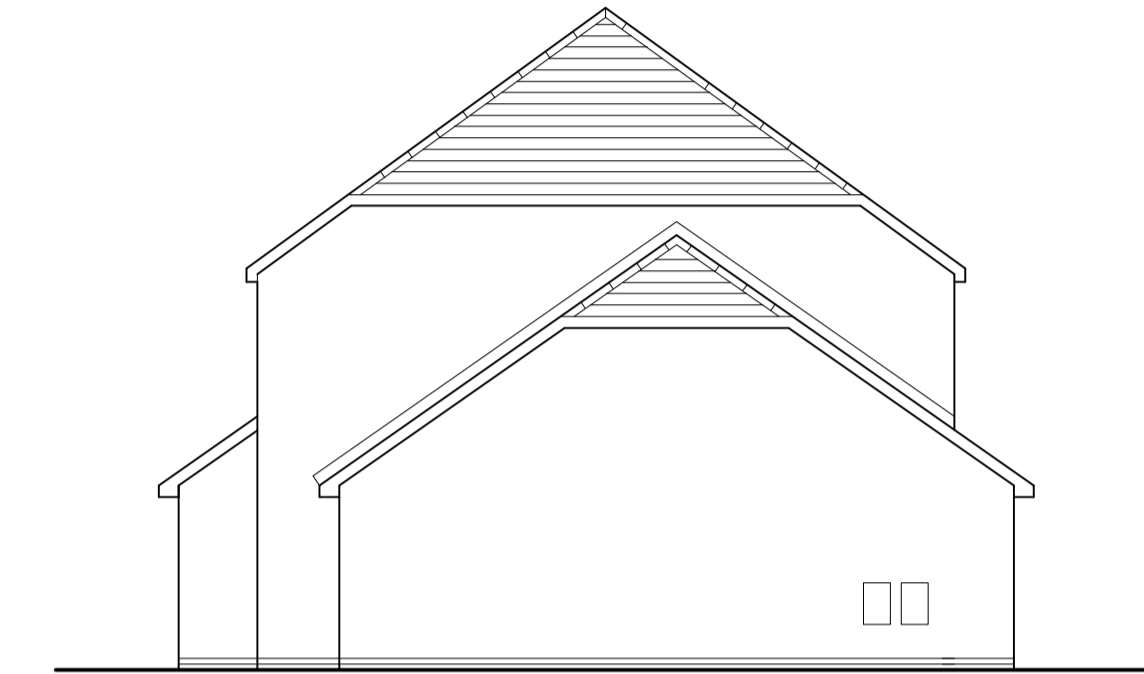

Side Elevation



Rear Elevation

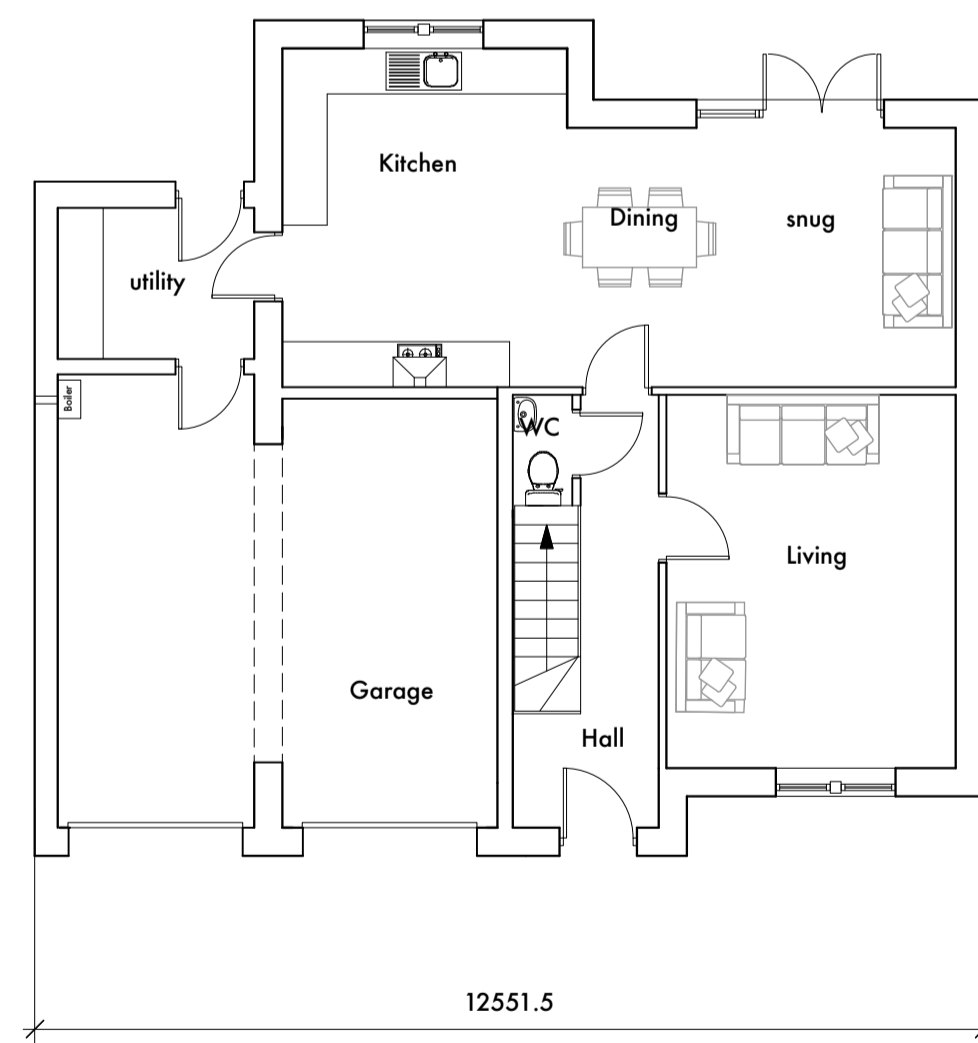

Ground Floor Plan
HOUSE TYPE G

GIFA GF - 71.6m² + garage 33m²
GIFA FF - 75.5m²


Material Schedule :

- Sandstone cills and heads
- Smooth render self coloured render / back bedded random sandstone walling stone
- Natural Slate roof and black dry fix hips with upvc gutters and downpipes
- Black uPVC fascia and soffits
- uPVC windows
- Composite Doors
- Insulated coloured roller shutter garage door

FOR PLANNING APPROVAL ONLY

ALL DIMENSIONS TO BE CHECKED
ON SITE
FIGURED DIMENSIONS TO BE TAKEN
IN PREFERENCE
TO SCALED DIMENSIONS
copyright Green Swallow North
Limited

RIBA CHARTERED
ARCHITECTS

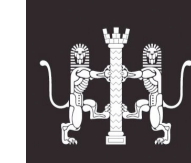

CLIENT : Mr & Mrs Mulholland
PROJECT : Flish Meadows, Cleator
DWG TITLE : House Types - Top Meadow
JOB NO : 1236 Dwg No : 04 Rev : A
DATE : 2 June 2020 SCALE : 1 :100 @A1

E - greenswallow@btinternet.com
M - 07970 964184
Registered Office : Green Swallow North Limited,
Swallow Barn, Blindcrake, Cumbria, CA13 0QP

GREEN
SWALLOW