


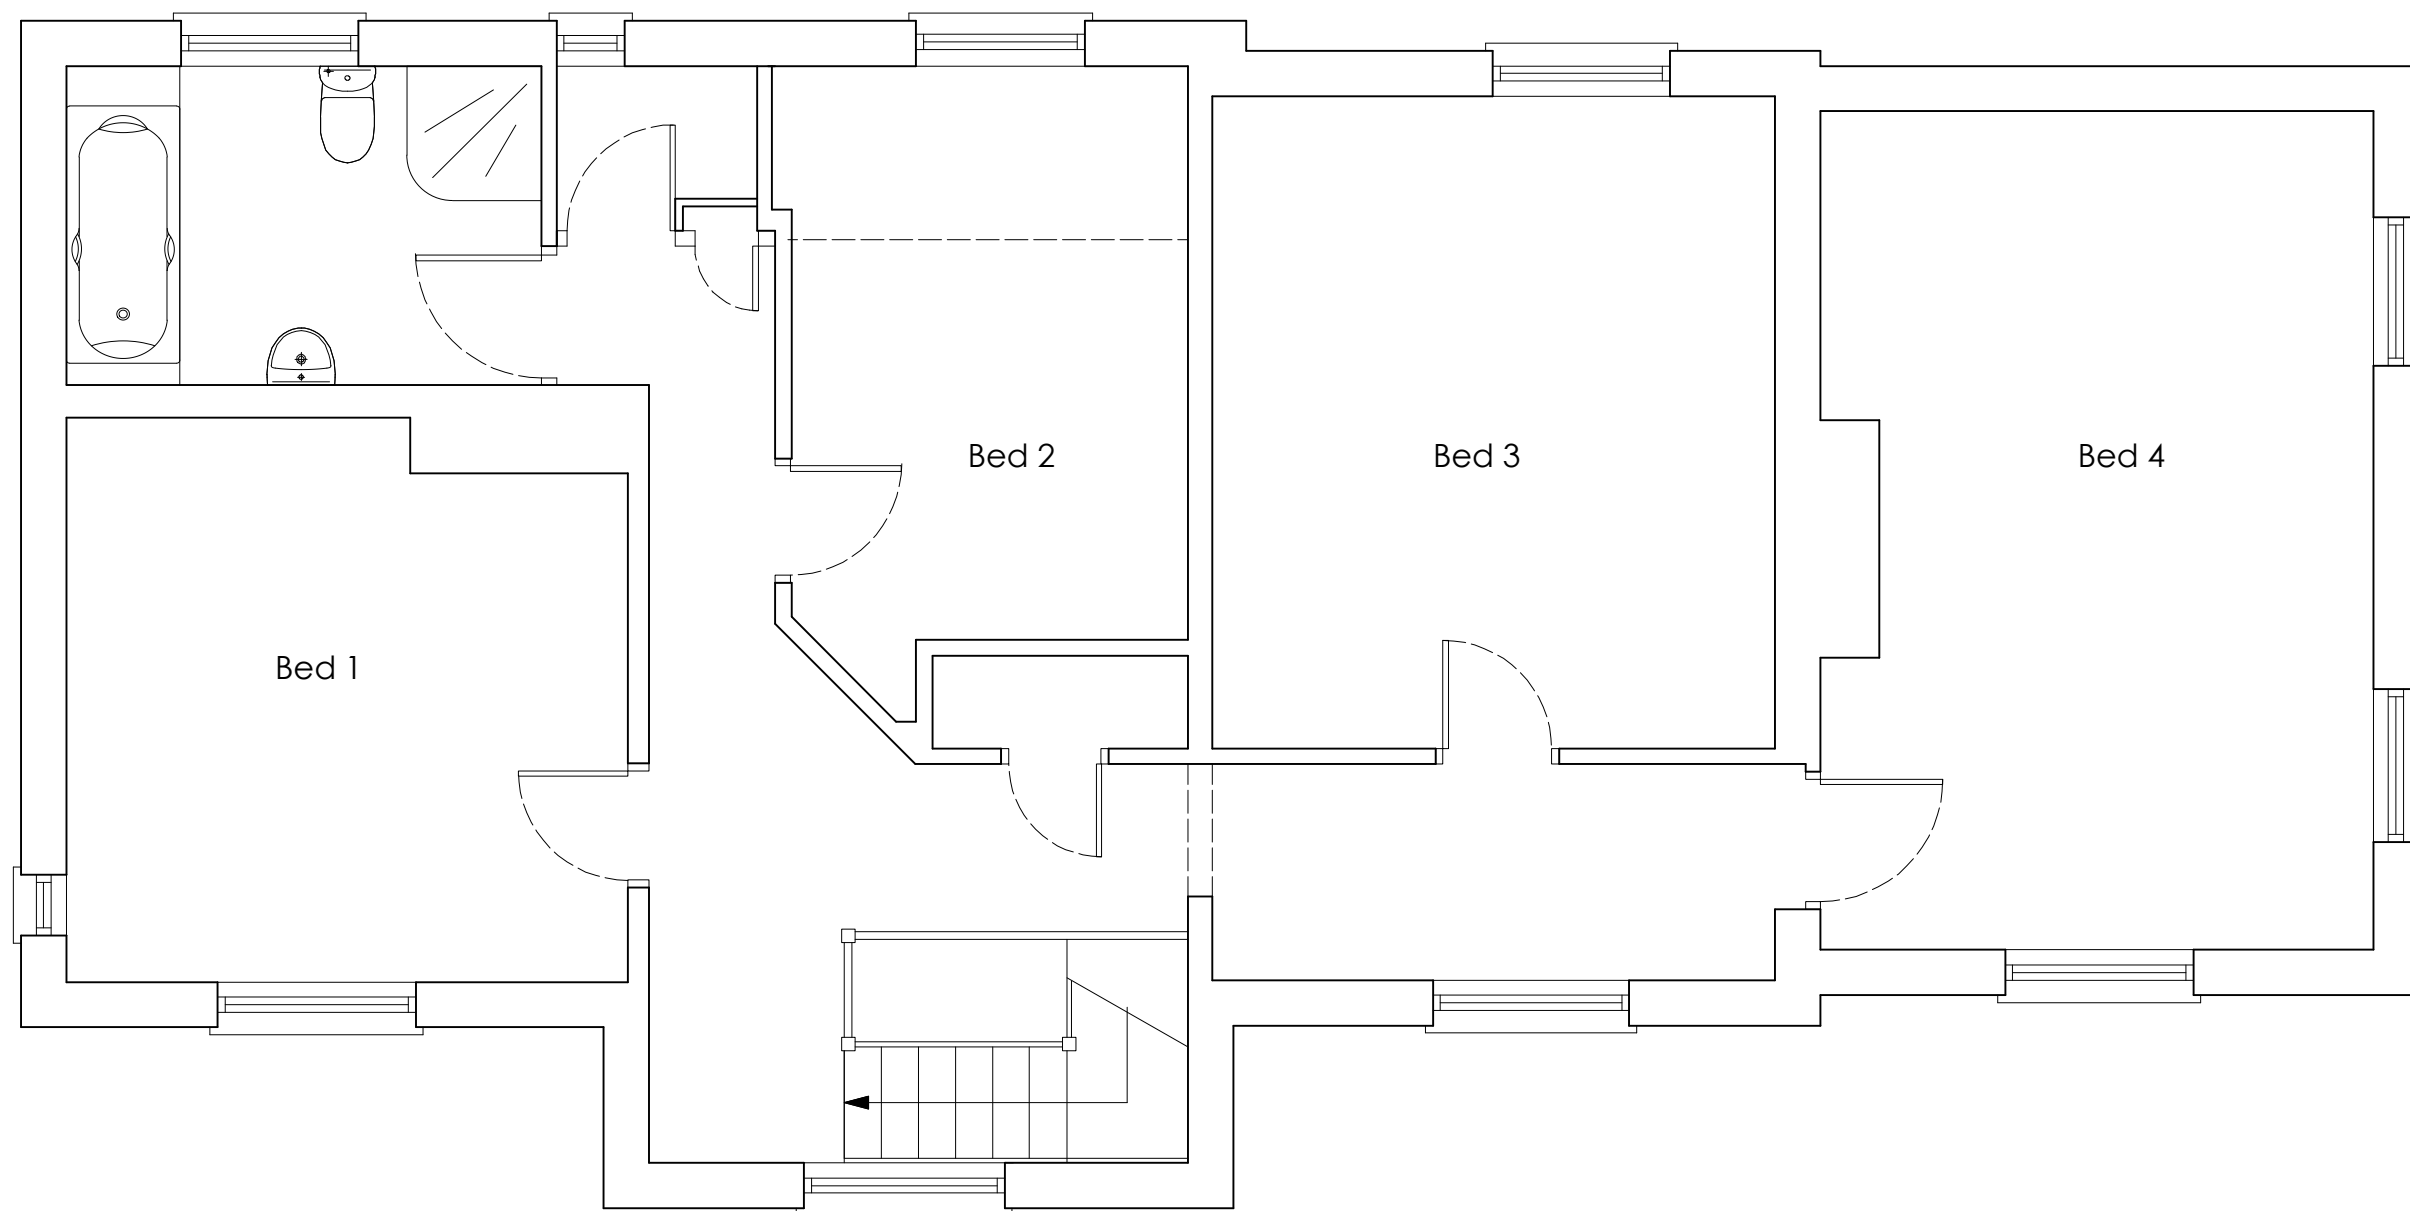

ALL DIMENSIONS TO BE CHECKED ON
SITE
FIGURED DIMENSIONS TO BE TAKEN IN
PREFERENCE
TO SCALED DIMENSIONS
copyright Green Swallow North
Limited

FOR PLANNING APPLICATION ONLY

RIBA CHARTERED
ARCHITECTS



E - greenswallow@btinternet.com
M - 07970 964184
Registered Office : Green Swallow North Limited,
Swallow Barn, Blindcrake, Cumbria, CA13 0QP

CLIENT : Mrs D Stephenson

PROJECT : 16 Loop Road, Whitehaven

DWG TITLE : As Existing First Floor plan

JOB NO : 1255

Dwg No : 02

Rev :-

DATE : 24 Aug 2020

SCALE : 1 :50 @A3

GREEN
SWALLOW