



AS EXISTING SIDE ELEVATION (TO GARDEN)

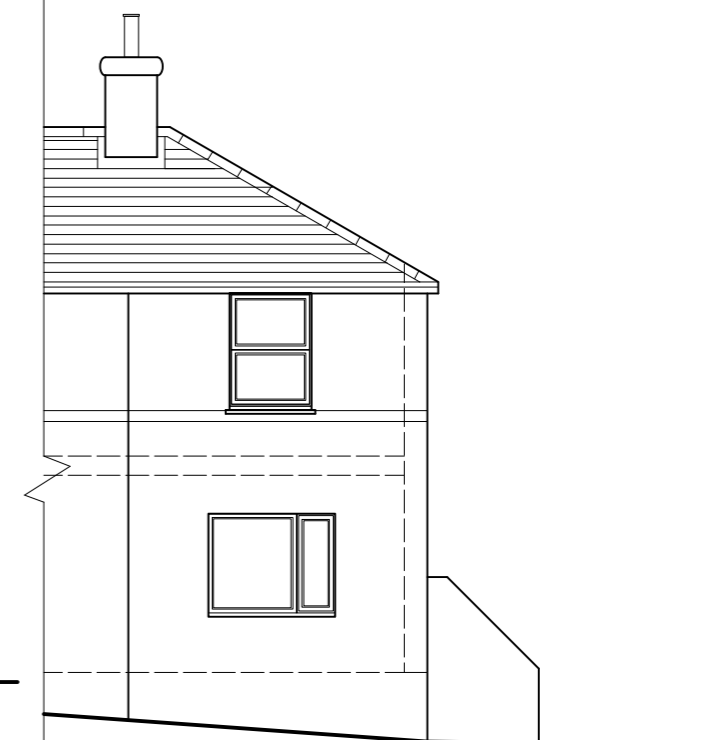

AS EXISTING FRONT ELEVATION

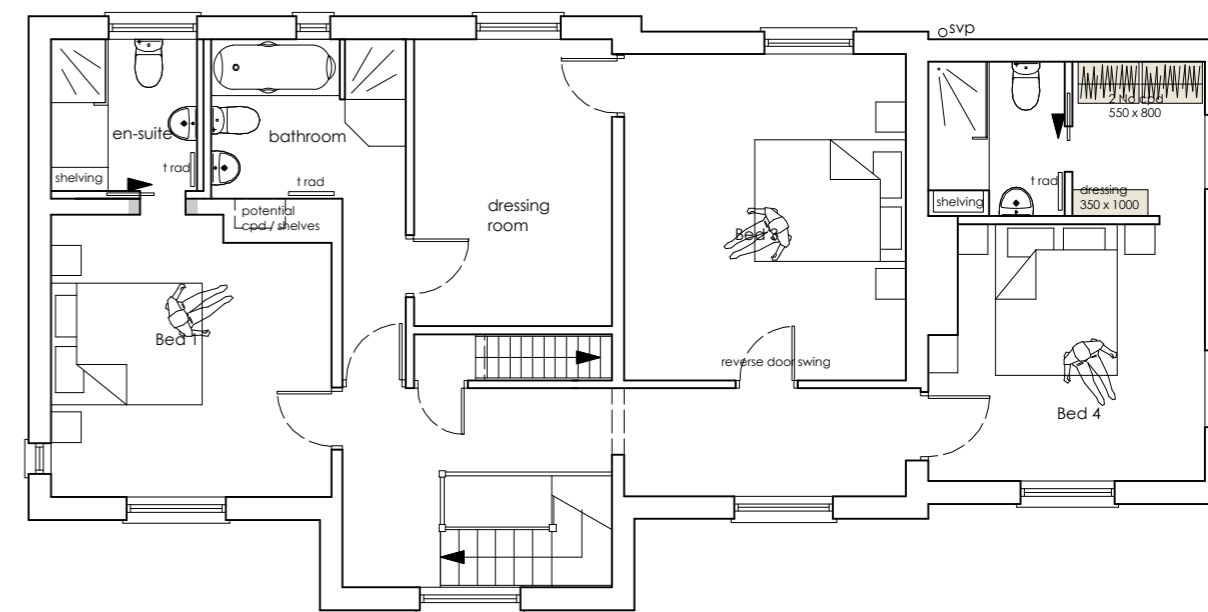

Rev : E -13/10/20 planning submission issue

ALL DIMENSIONS TO BE CHECKED ON
SITE
FIGURED DIMENSIONS TO BE TAKEN IN
PREFERENCE
TO SCALED DIMENSIONS
copyright Green Swallow North
Limited

FOR PLANNING APPLICATION ONLY

RIBA CHARTERED
ARCHITECTS



E - greenswallow@btinternet.com
M - 07970 964184
Registered Office : Green Swallow North Limited,
Swallow Barn, Blindcrake, Cumbria, CA13 0QP

CLIENT : Mrs D Stephenson

PROJECT : 16 Loop Road, Whitehaven

DWG TITLE : As Proposed Floor plans

JOB NO : 1255

Dwg No : 04

Rev : E

DATE : 24 Aug 2020

SCALE : 1 :100 @A3

GREEN
SWALLOW