



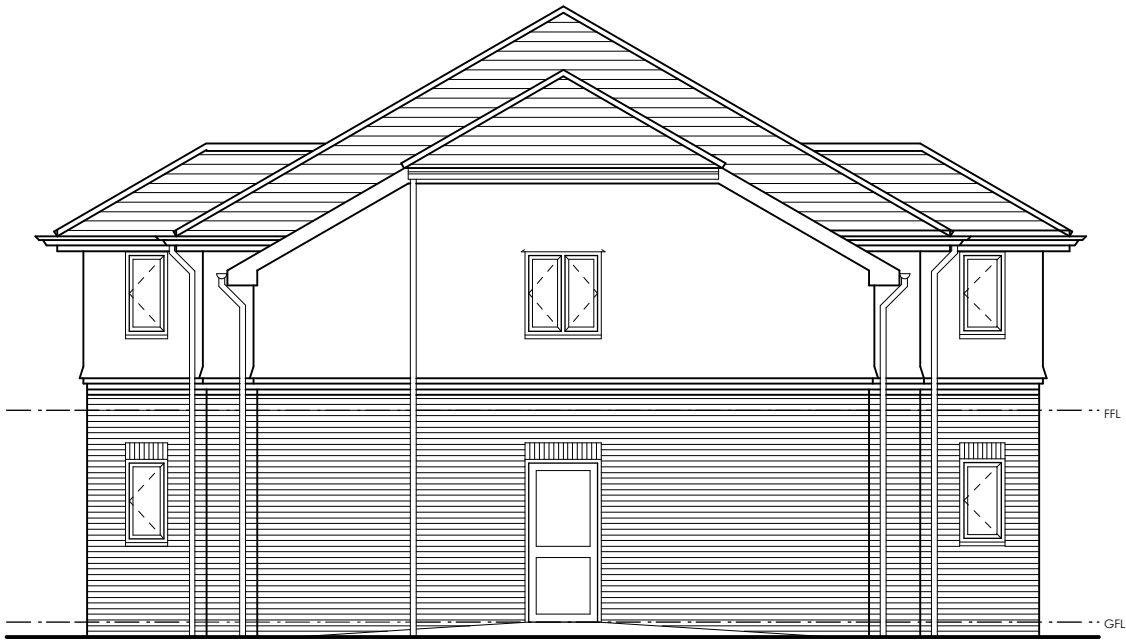

NORTH ELEVATION.

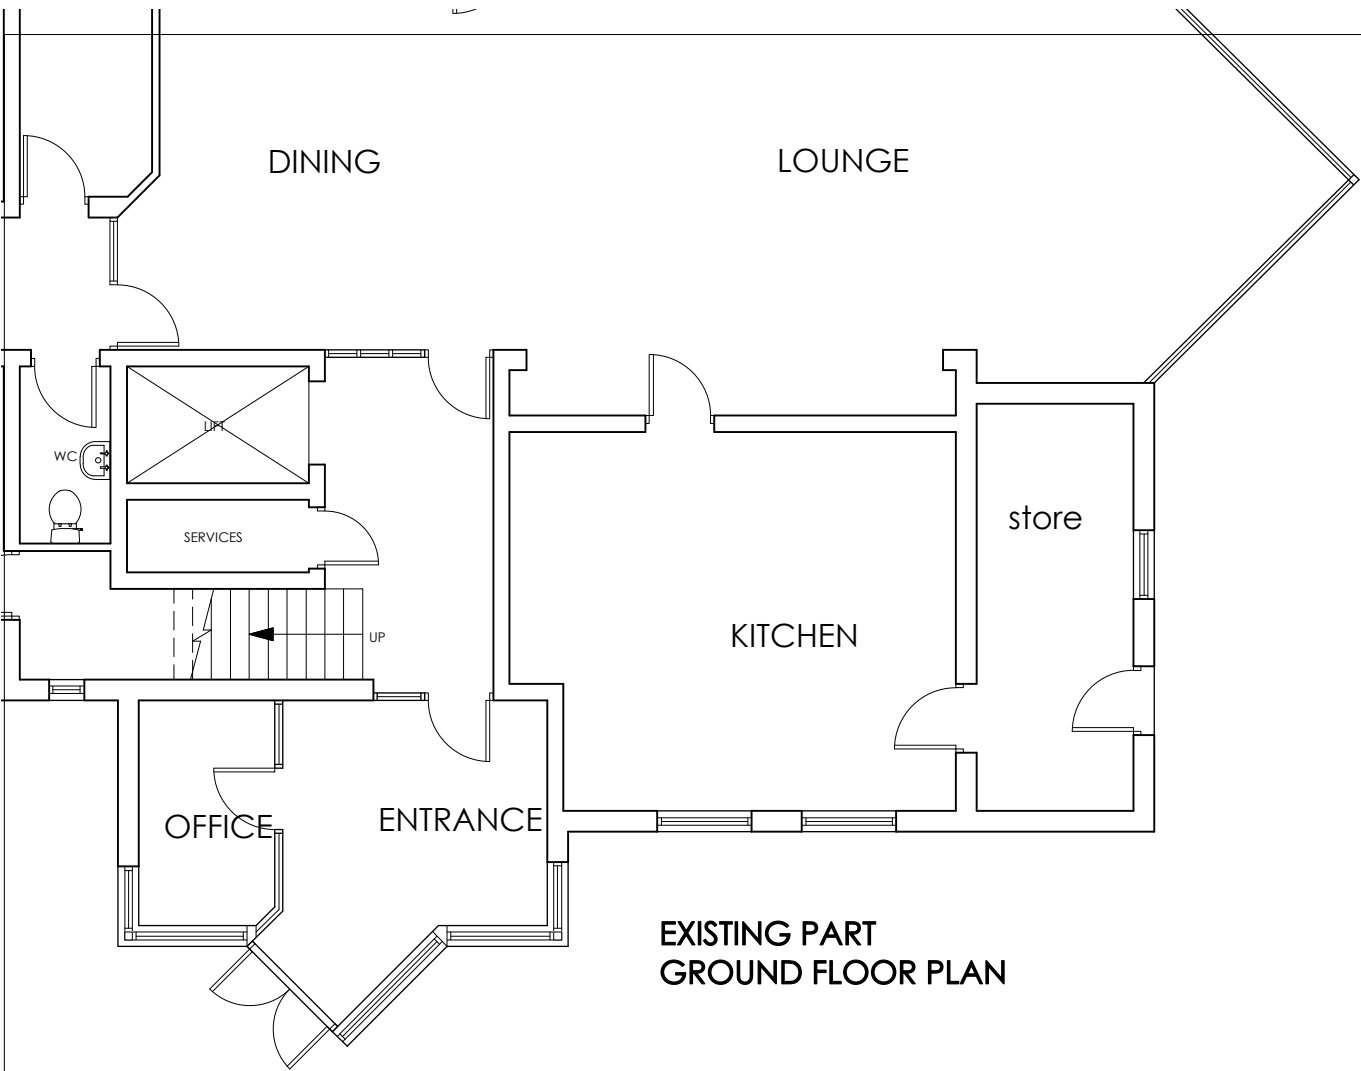

WEST ELEVATION



SOUTH ELEVATION

FOR PLANNING CONSENT ONLY

ALL DIMENSIONS TO BE CHECKED ON
SITE
FIGURED DIMENSIONS TO BE TAKEN IN
PREFERENCE
TO SCALED DIMENSIONS

RIBA CHARTERED
ARCHITECTS

E - greenswallow@btinternet.com
M - 07970 964184
Registered Office : Green Swallow North Limited,
Swallow Barn, Blindcrake, Cumbria, CA13 0GP



CLIENT : Emmaus House
PROJECT : Proposed Cold Store Extension
DWG TITLE : Existing Part Plan & Elevations
JOB NO : 1260 Dwg No : 01 Rev : -
DATE : 21 Sept 2020 SCALE : 1 :50 @A1

GREEN
SWALLOW