

PART GROUND FLOOR PLAN



REAR ELEVATION




GABLE ELEVATION

FOR PLANNING APPLICATION

ALL DIMENSIONS TO BE CHECKED ON
SITE
FIGURED DIMENSIONS TO BE TAKEN IN
PREFERENCE
TO SCALED DIMENSIONS
copyright Green Swallow North
Limited

RIBA CHARTERED
ARCHITECTS

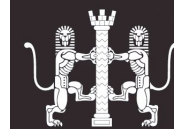

E - greenswallow@btinternet.com
M - 07970 964184
Registered Office : Green Swallow North Limited,
Swallow Barn, Blindcrake, Cumbria, CA13 0QP

CLIENT : Mr & Mrs A Shimmin

PROJECT : No 17, **Hensingham**, Whitehaven

DWG TITLE : As Existing Plans

JOB NO : 1266


Dwg No : 01

Rev :-

DATE : 30 Oct 2020

SCALE : 1 : 100 / 50 @A1

GREEN
SWALLOW

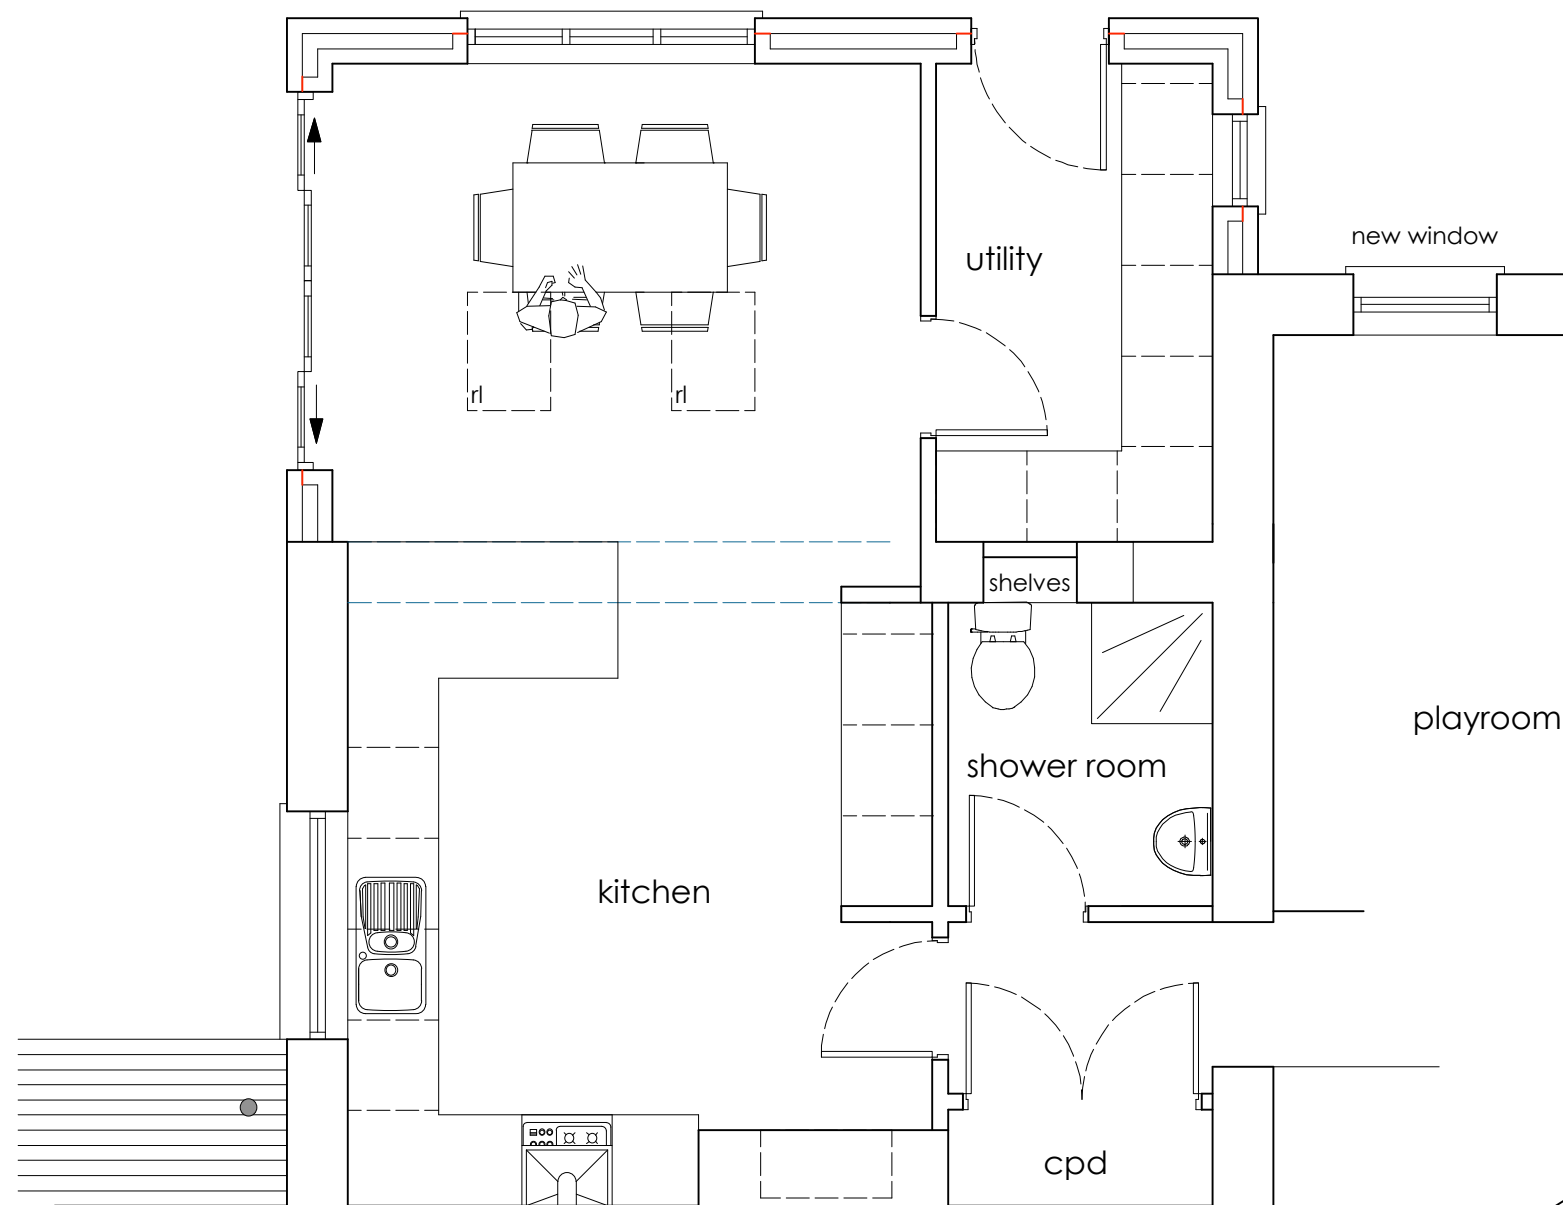


PART GROUND FLOOR PLAN



REAR ELEVATION

PART FRONT ELEVATION

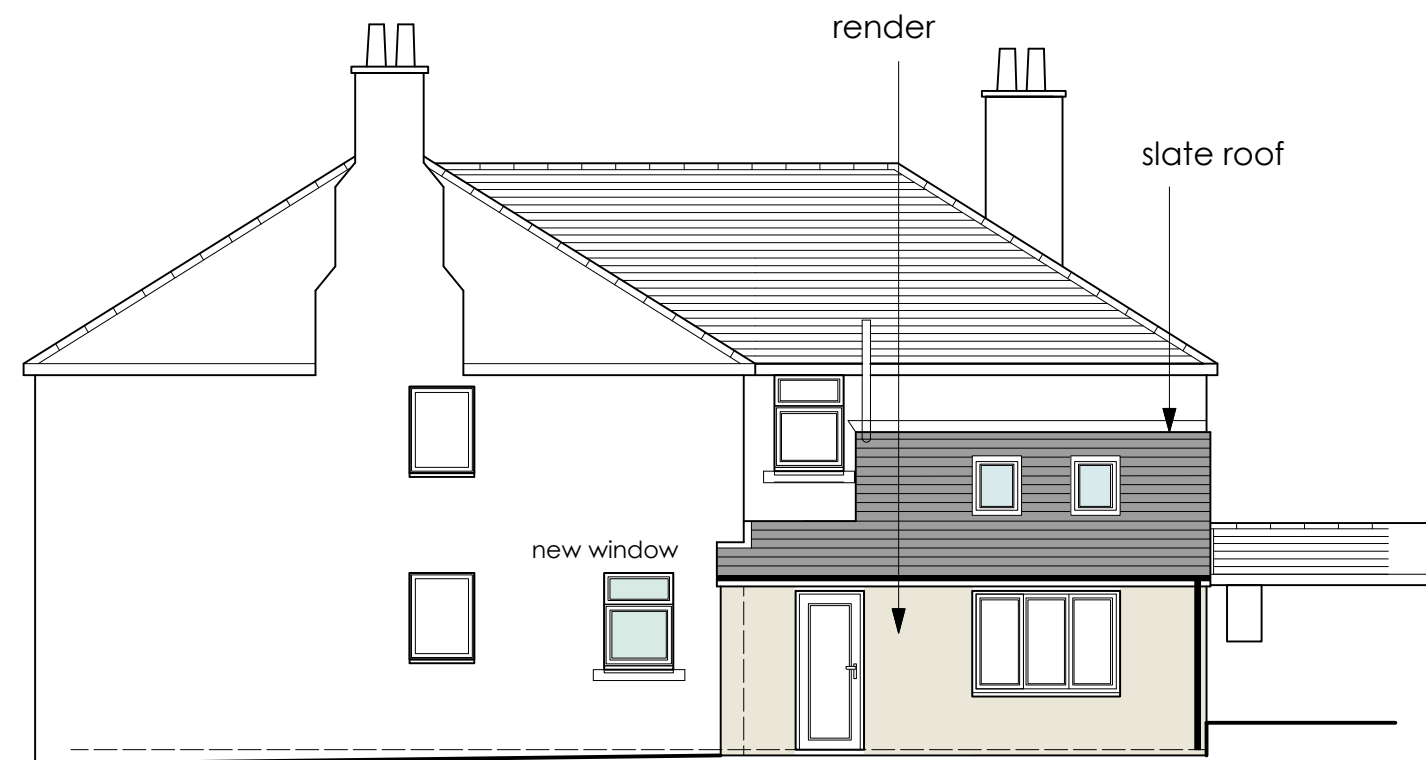

GABLE ELEVATION

Rev : C 8/06/21 - planning revision

FOR PLANNING APPLICATION

ALL DIMENSIONS TO BE CHECKED ON SITE
FIGURED DIMENSIONS TO BE TAKEN IN PREFERENCE TO SCALED DIMENSIONS
copyright Green Swallow North Limited

RIBA CHARTERED ARCHITECTS



E - greenswallow@btinternet.com
M - 07970 964184
Registered Office : Green Swallow North Limited,
Swallow Barn, Blindcrake, Cumbria, CA13 0QP

CLIENT : Mr & Mrs A Shimmin
PROJECT : No 17 Hensingham Road, Whvvn
DWG TITLE : As Proposed Plan
JOB NO : 1266 Dwg No : 02 Rev : C
DATE : 30 Nov 2020 SCALE : 1 : 100 / 50 @ A3

GREEN SWALLOW