



GROUND FLOOR PLAN

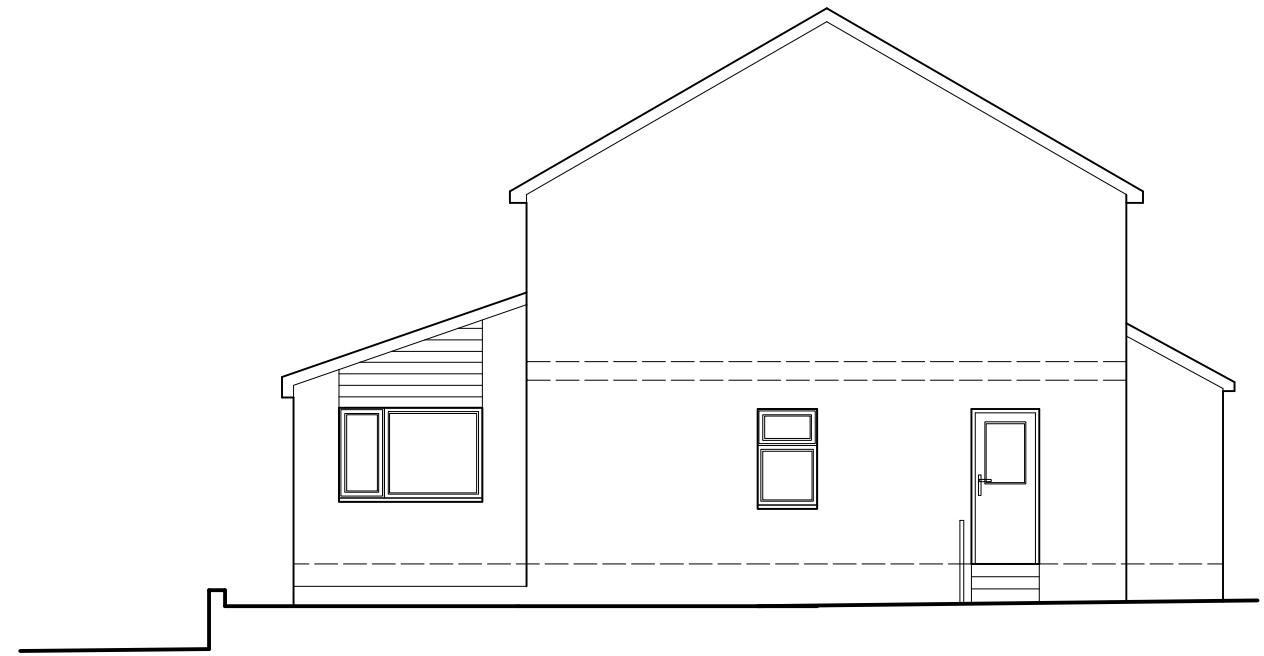

SOUTH ( GABLE ) ELEVATION



EAST ( FRONT ) ELEVATION

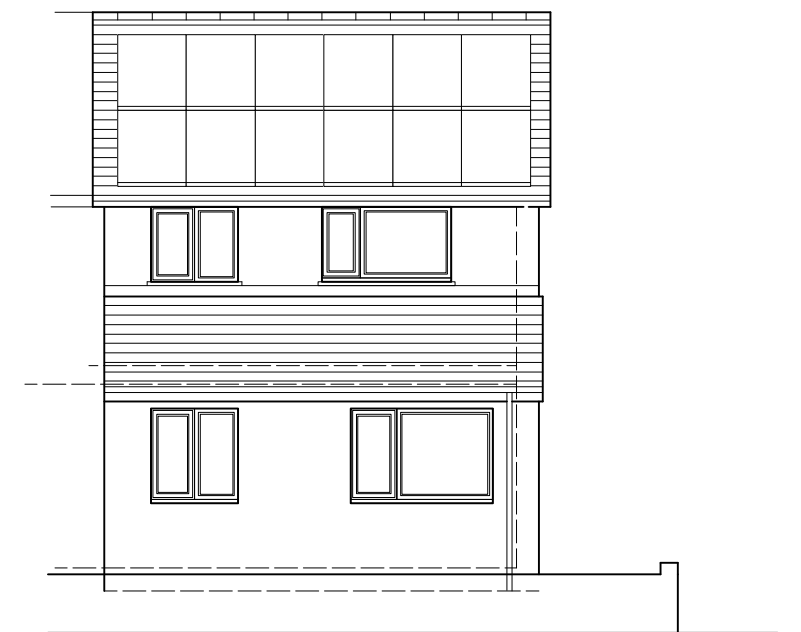

WEST ( REAR ) ELEVATION

FOR PLANNING ONLY

ALL DIMENSIONS TO BE CHECKED ON  
SITE  
FIGURED DIMENSIONS TO BE TAKEN IN  
PREFERENCE  
TO SCALED DIMENSIONS  
copyright Green Swallow North  
Limited

RIBA CHARTERED  
ARCHITECTS



E - greenswallow@btinternet.com  
M - 07970 964184  
Registered Office : Green Swallow North Limited,  
Swallow Barn, Blindcrake, Cumbria, CA13 0QP

CLIENT : Mr & Mrs M Dowler  
PROJECT : 17 Horsfield Close, Hensingham  
DWG TITLE : As Existing plan & elevations  
JOB NO : 1267    Dwg No : 01    Rev : -  
DATE : 30 Nov 2020    SCALE : 1:100 @A1

**GREEN**  
SWALLOW