


GROUND FLOOR PLAN



SOUTH (GABLE) ELEVATION

concrete brickwork to dpc
K Rend - grey above
& tiled roof

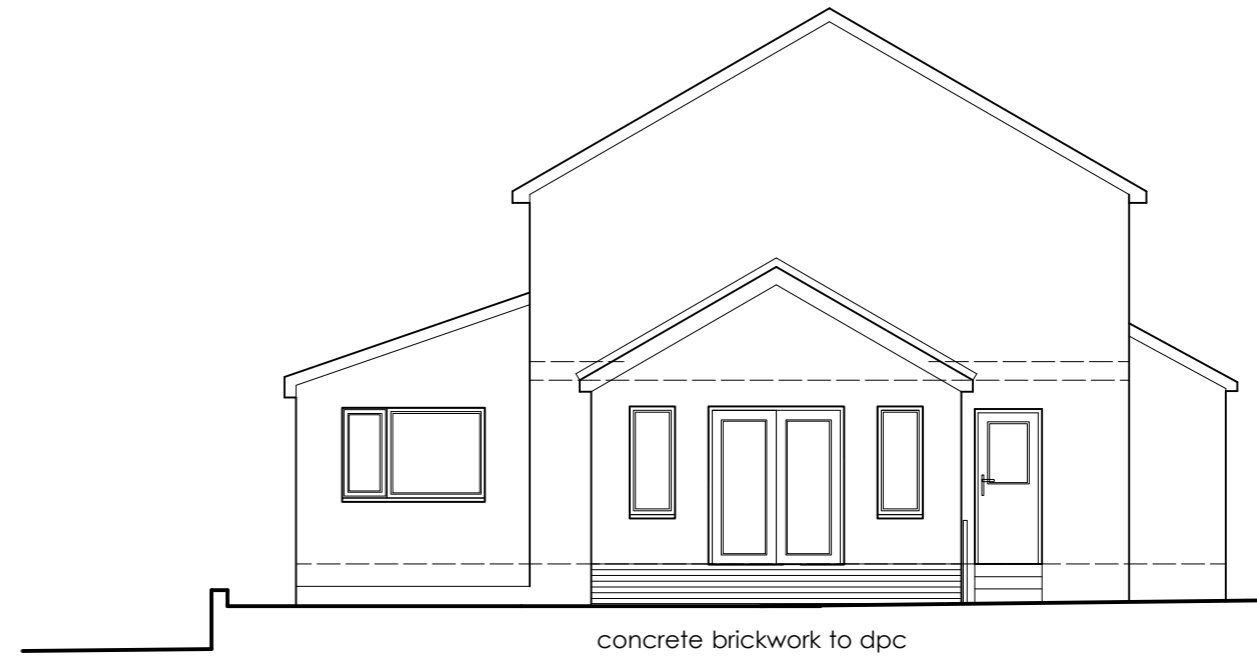

EAST (FRONT) ELEVATION



WEST (REAR) ELEVATION

Rev : C 13/12/20 - gable fenestration altered
Rev : B 10/12/20 - gable fenestration altered
Rev : A 9/12/20 - amended to suit client comments

FOR DISCUSSION ONLY

ALL DIMENSIONS TO BE CHECKED ON
SITE
FIGURED DIMENSIONS TO BE TAKEN IN
PREFERENCE
TO SCALED DIMENSIONS
copyright Green Swallow North
Limited

RIBA CHARTERED
ARCHITECTS



E - greenswallow@btinternet.com
M - 07970 964184
Registered Office : Green Swallow North Limited,
Swallow Barn, Blindcrake, Cumbria, CA13 0QP

CLIENT : Mr & Mrs M Dowler
PROJECT : 17 Horsfield Close, Hensingham
DWG TITLE : As Proposed plan & elevations
JOB NO : 1267 Dwg No : 02 Rev : C
DATE : 30 Nov 2020 SCALE : 1:100 @A1

GREEN
SWALLOW