



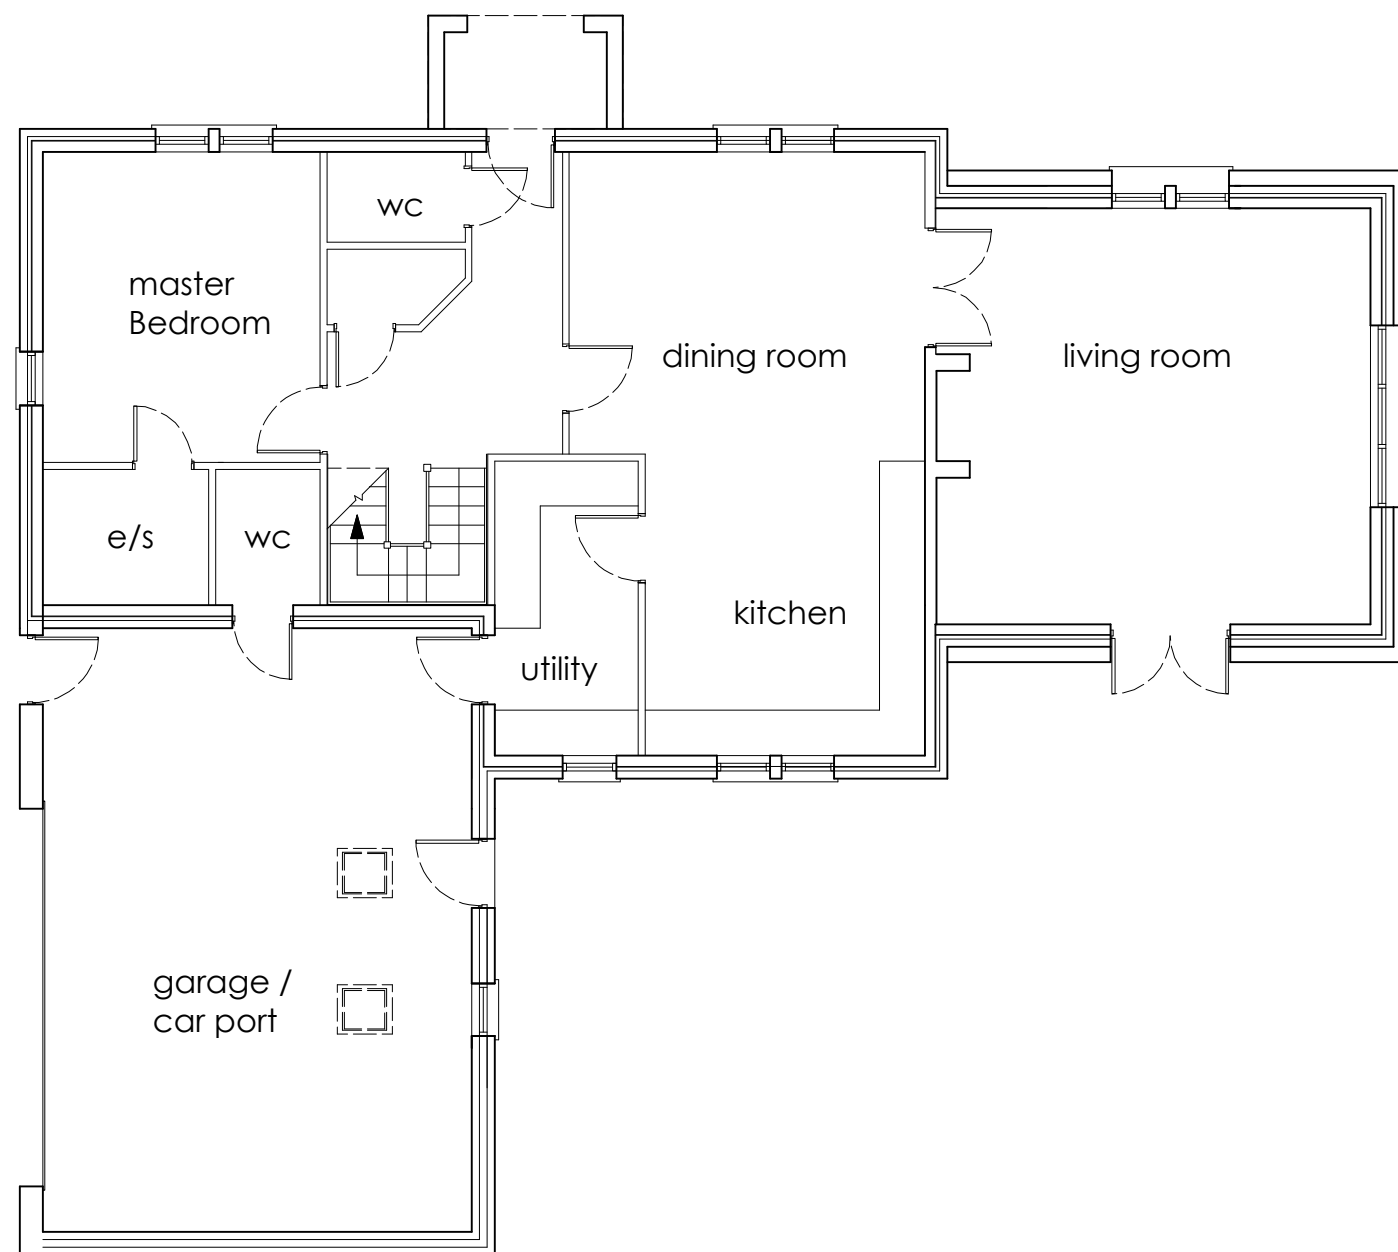

GROUND FLOOR PLAN

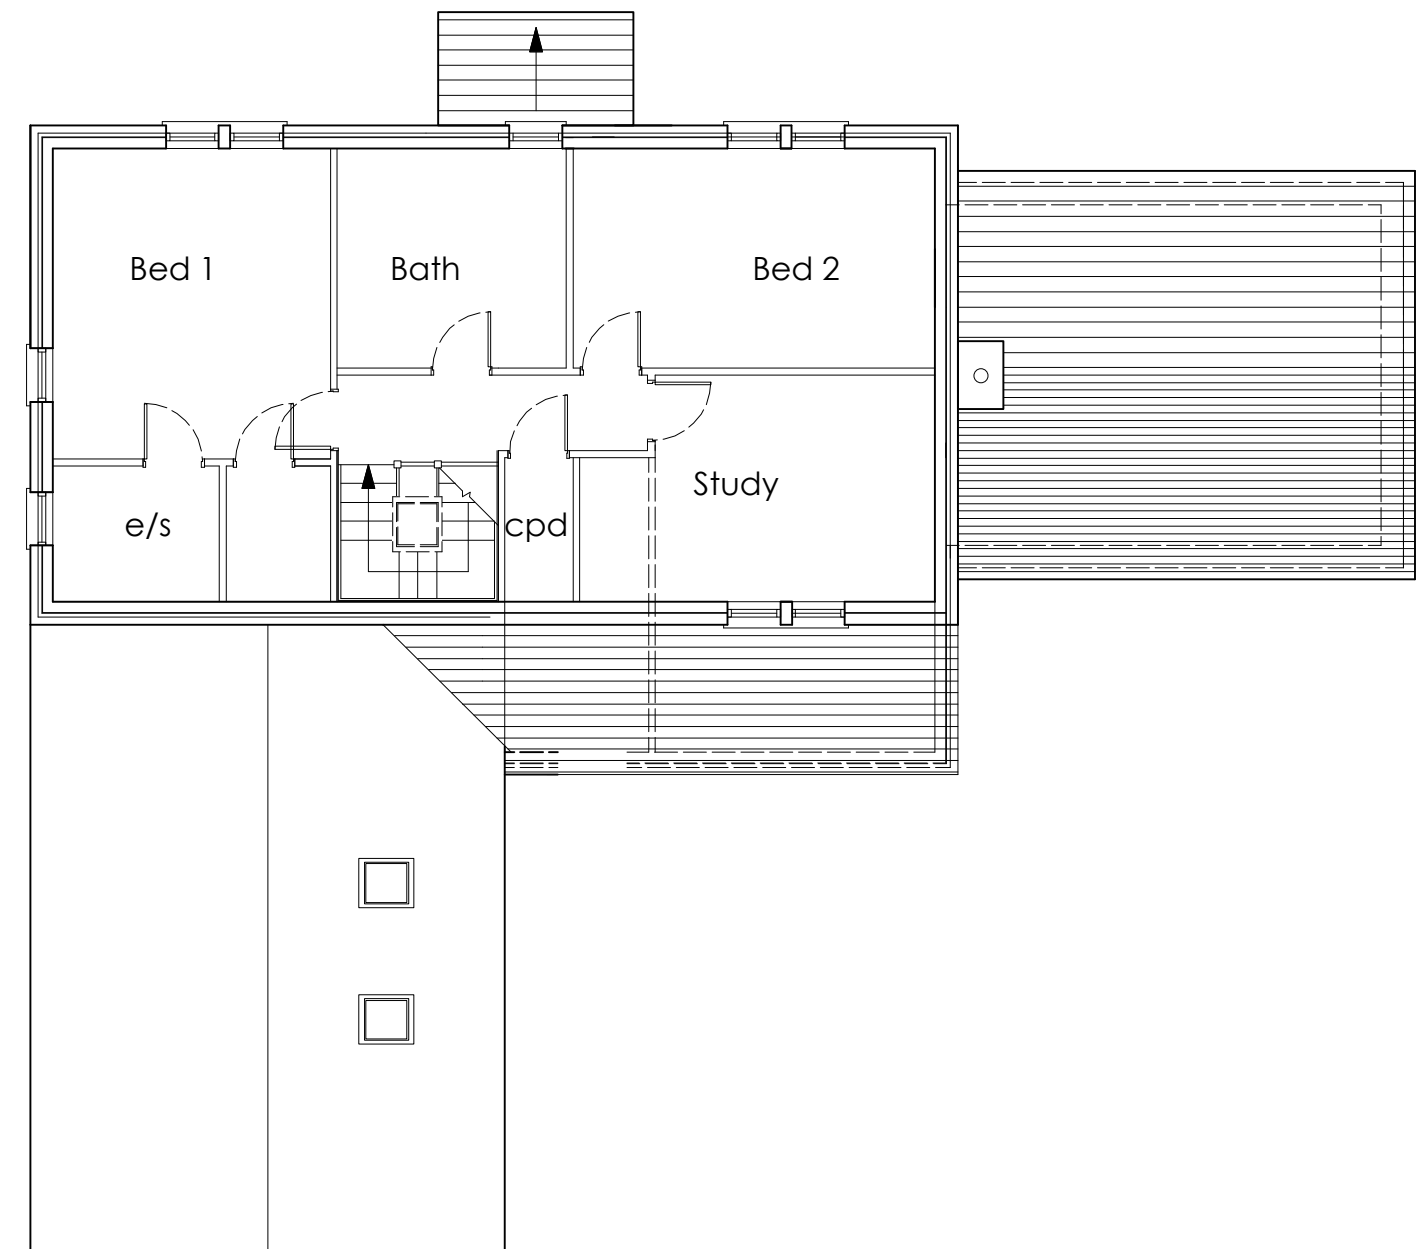

FIRST FLOOR PLAN

ALL DIMENSIONS TO BE CHECKED ON
SITE
FIGURED DIMENSIONS TO BE TAKEN IN
PREFERENCE
TO SCALED DIMENSIONS
copyright Green Swallow North
Limited

FOR PLANNING PERMISSION ONLY

RIBA CHARTERED
ARCHITECTS



E - greenswallow@btinternet.com
M - 07970 964184
Registered Office : Green Swallow North Limited,
Swallow Barn, Blindcrake, Cumbria, CA13 0QP

CLIENT : Mr & Mrs A Watson

PROJECT : Proposed New Farmhouse

DWG TITLE : As Proposed Plans

JOB NO : 1279

Dwg No : 01

Rev : -

DATE : 23 Dec 2020

SCALE : 1 :100 @A3

GREEN
SWALLOW



SOUTH ELEVATION (to lane)



NORTH ELEVATION

Roof : Concrete tiles
Walls : self coloured render
Gutters : uPVC
Windows : uPVC
Doors : Composite Door
Stone : Sandstone facing / back bedding
Garage : Timber boarding

ALL DIMENSIONS TO BE CHECKED ON
SITE
FIGURED DIMENSIONS TO BE TAKEN IN
PREFERENCE
TO SCALED DIMENSIONS
copyright Green Swallow North
Limited

FOR PLANNING PERMISSION ONLY

RIBA CHARTERED
ARCHITECTS



E - greenswallow@btinternet.com
M - 07970 964184
Registered Office : Green Swallow North Limited,
Swallow Barn, Blindcrake, Cumbria, CA13 0QP

CLIENT : Mr & Mrs A Watson

PROJECT : Proposed New Farmhouse

DWG TITLE : As Proposed Elevations

JOB NO : 1279

Dwg No : 02

Rev : -

DATE : 23 Dec 2020

SCALE : 1 :100 @A3

GREEN
SWALLOW



EAST ELEVATION (to village)



WEST ELEVATION (to sea)

ALL DIMENSIONS TO BE CHECKED ON
SITE
FIGURED DIMENSIONS TO BE TAKEN IN
PREFERENCE
TO SCALED DIMENSIONS
copyright Green Swallow North
Limited

FOR PLANNING PERMISSION ONLY

RIBA CHARTERED
ARCHITECTS



E - greenswallow@btinternet.com
M - 07970 964184
Registered Office : Green Swallow North Limited,
Swallow Barn, Blindcrake, Cumbria, CA13 0QP

CLIENT : Mr & Mrs A Watson

PROJECT : Proposed New Farmhouse

DWG TITLE : As Proposed Elevations

JOB NO : 1279

Dwg No : 03

Rev : -

DATE : 23 Dec 2020

SCALE : 1 :100 @A3

GREEN
SWALLOW