


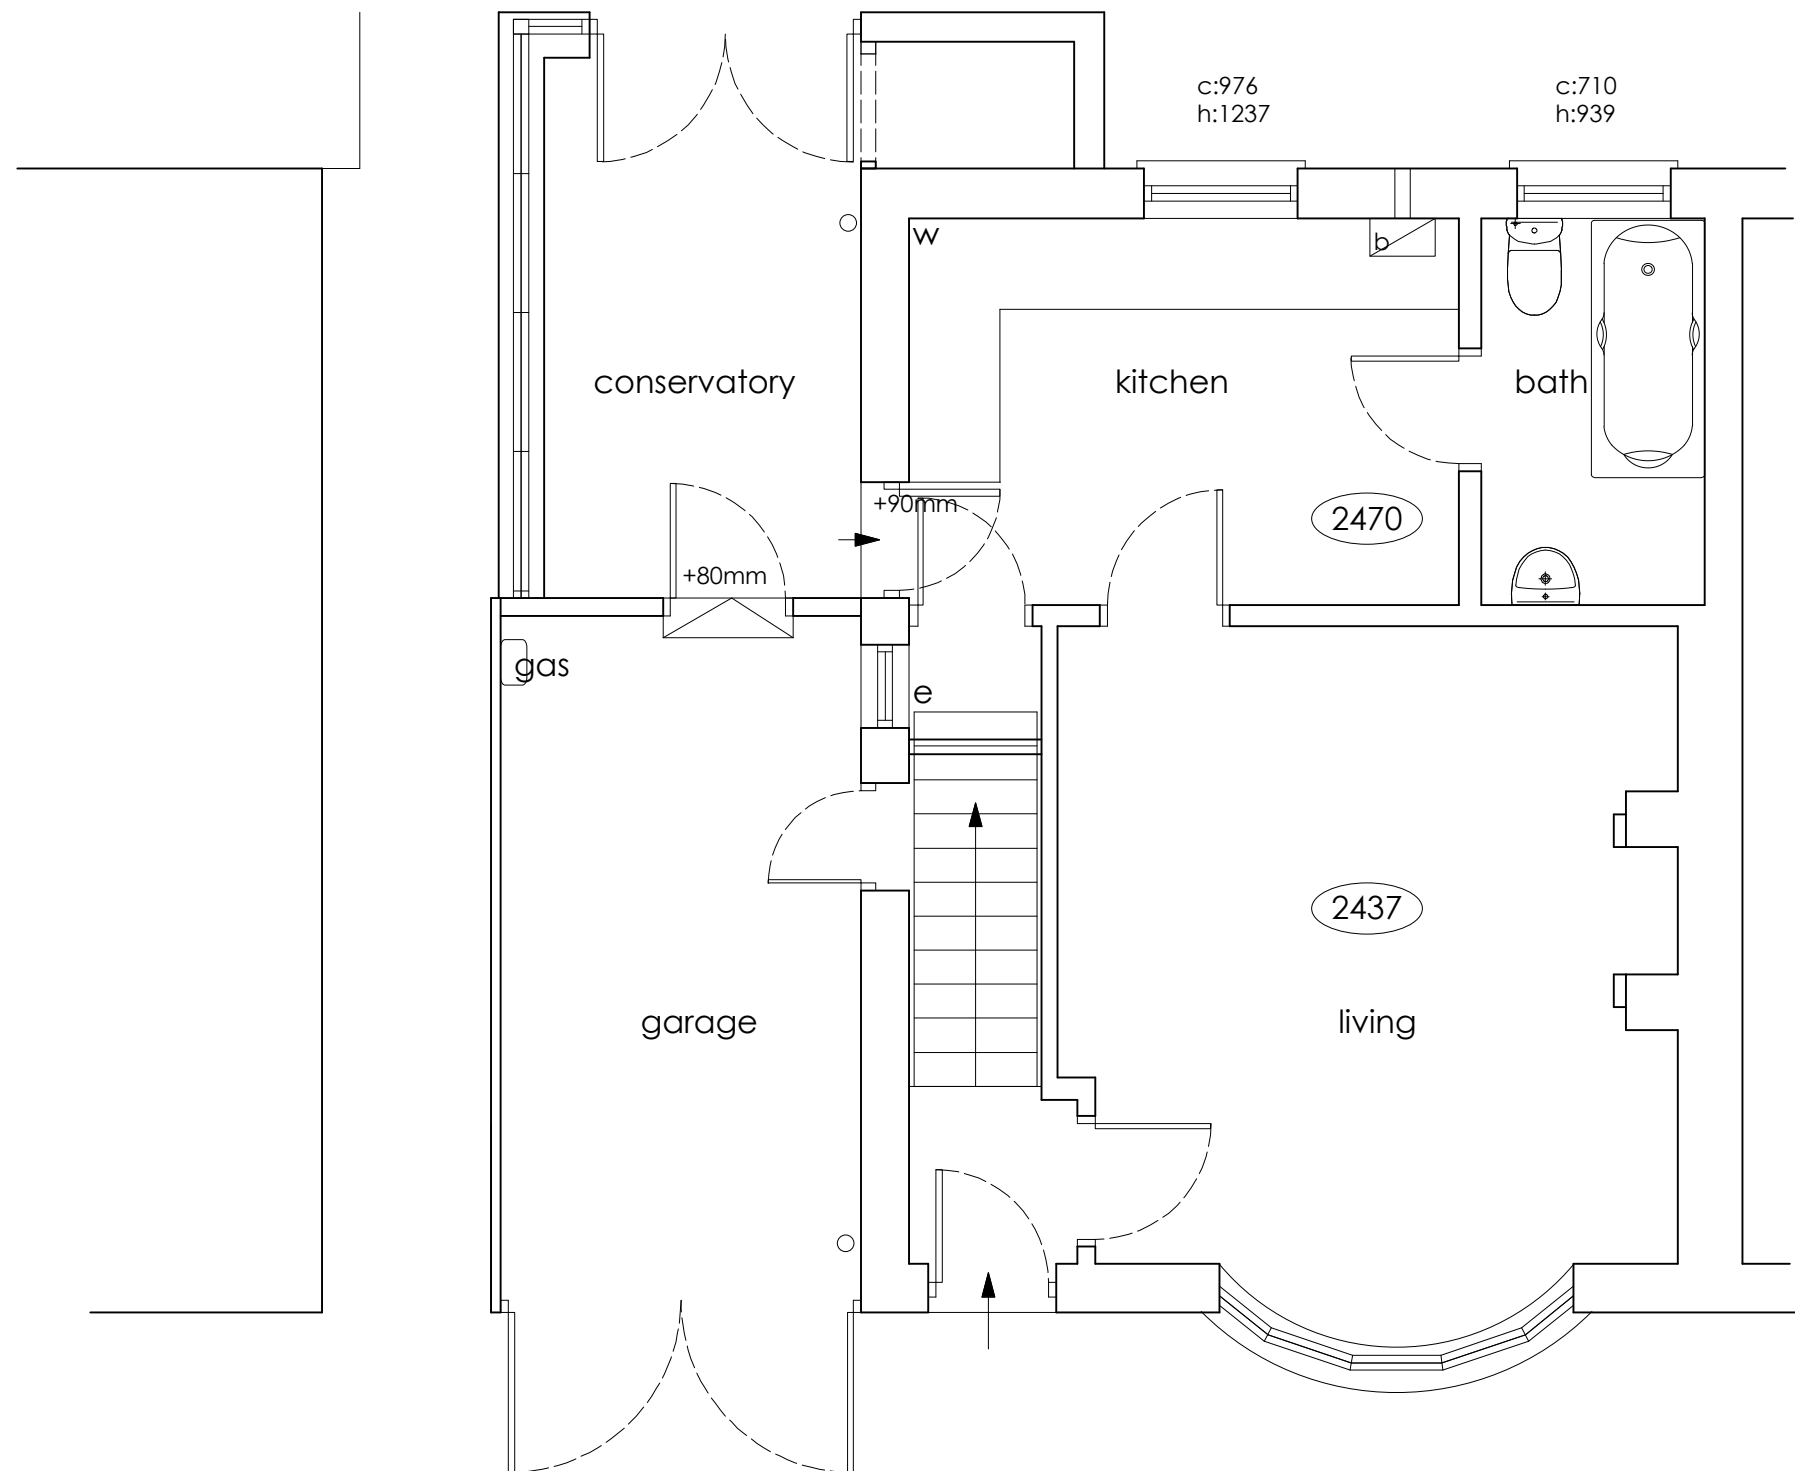

ALL DIMENSIONS TO BE CHECKED ON
SITE
FIGURED DIMENSIONS TO BE TAKEN IN
PREFERENCE
TO SCALED DIMENSIONS
copyright Green Swallow North
Limited

FOR PLANNING APPLICATION ONLY


RIBA CHARTERED
ARCHITECTS



E - greenswallow@btinternet.com
M - 07970 964184
Registered Office : Green Swallow North Limited,
Swallow Barn, Blindcrake, Cumbria, CA13 0QP

CLIENT : Mr & Mrs Parkinson		
PROJECT : 16 Coronation Drive, Whvn		
DWG TITLE : As Existing Ground Floor Plan		
JOB NO : 1281	Dwg No : 01	Rev : -
DATE : 11 Mar 2021	SCALE : 1 :50 @A3	

GREEN
SWALLOW

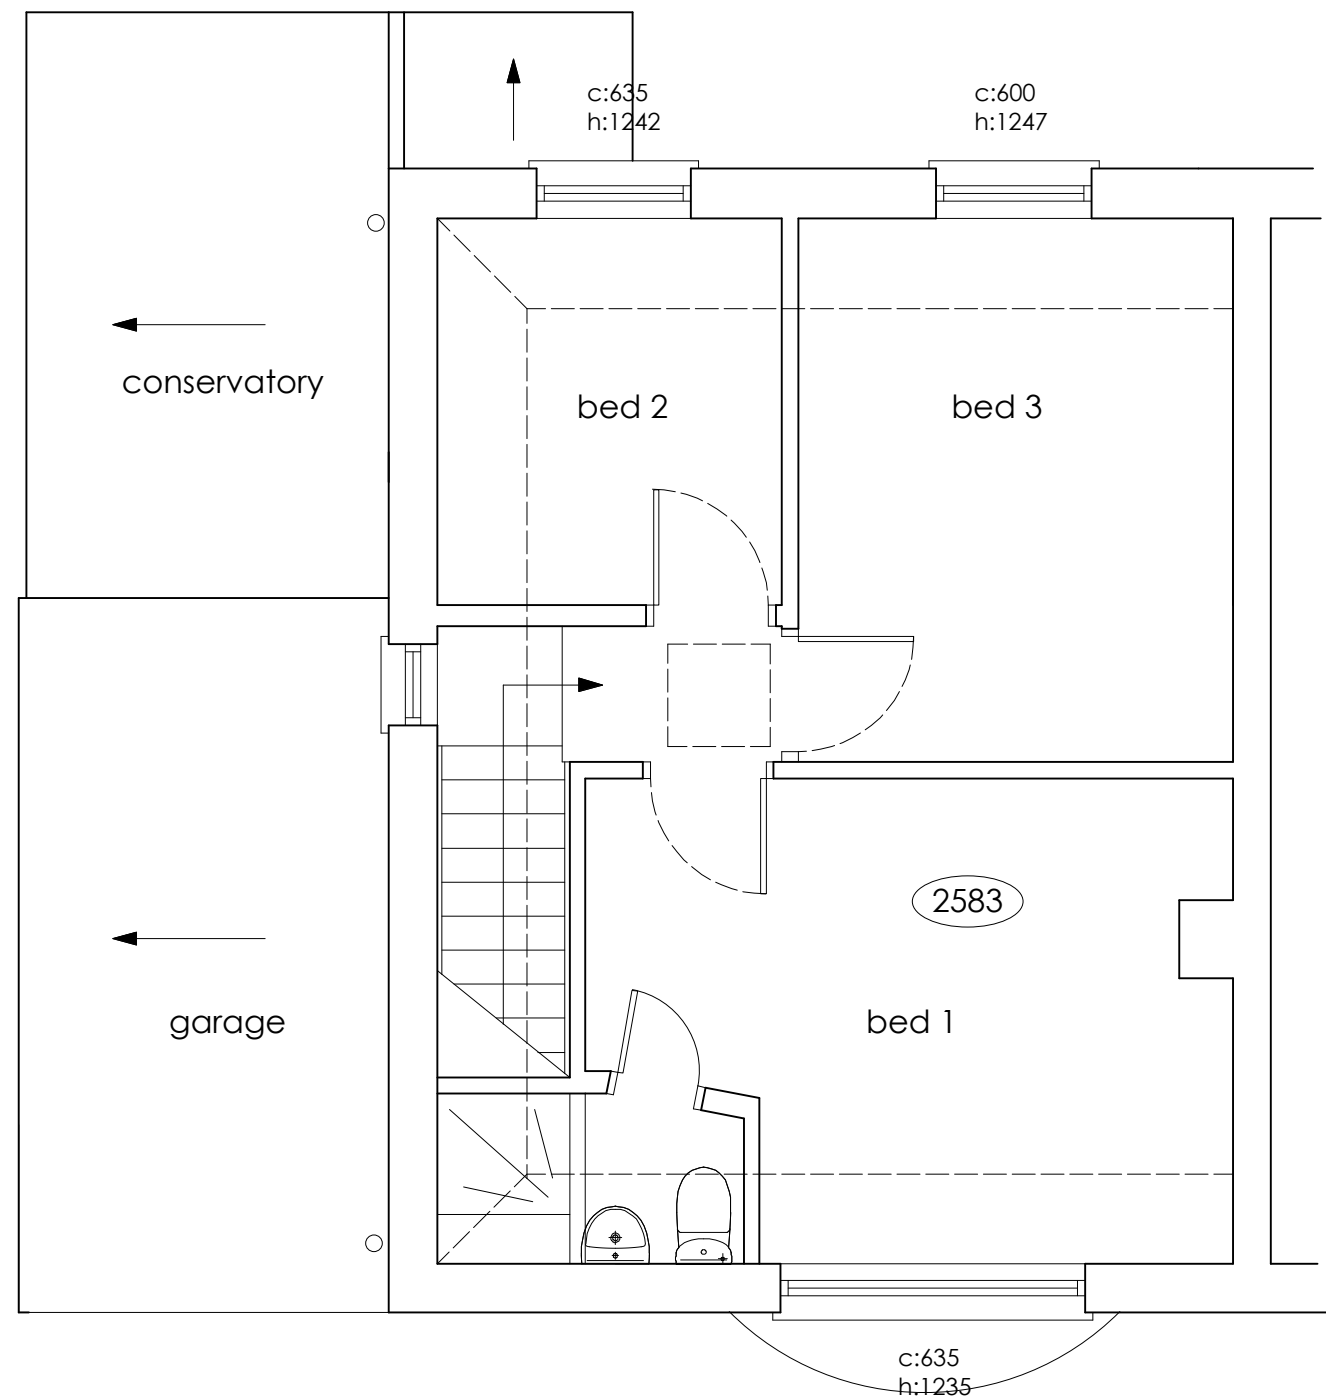

ALL DIMENSIONS TO BE CHECKED ON
SITE
FIGURED DIMENSIONS TO BE TAKEN IN
PREFERENCE
TO SCALED DIMENSIONS
copyright Green Swallow North
Limited

FOR PLANNING APPLICATION ONLY

RIBA CHARTERED
ARCHITECTS



E - greenswallow@btinternet.com
M - 07970 964184
Registered Office : Green Swallow North Limited,
Swallow Barn, Blindcrake, Cumbria, CA13 0QP

CLIENT : Mr & Mrs Parkinson

PROJECT : 16 Coronation Drive, Whvn

DWG TITLE : As Existing First Floor Plan

JOB NO : 1281

Dwg No : 02

Rev : -

DATE : 11 Mar 2021

SCALE : 1 :50 @A3

GREEN
SWALLOW