



GABLE ELEVATION
AS PROPOSED ELEVATIONS

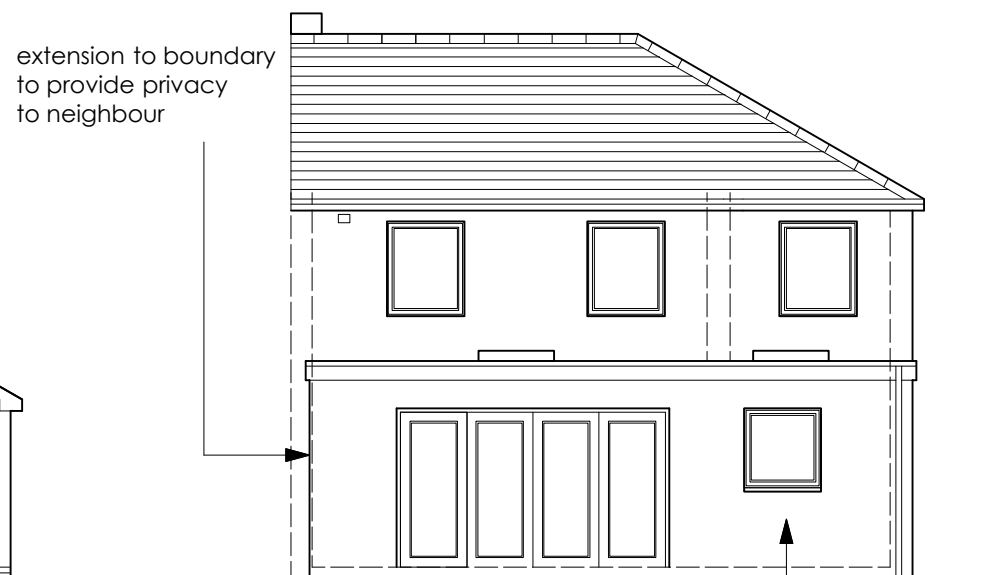


REAR ELEVATION



FRONT ELEVATION

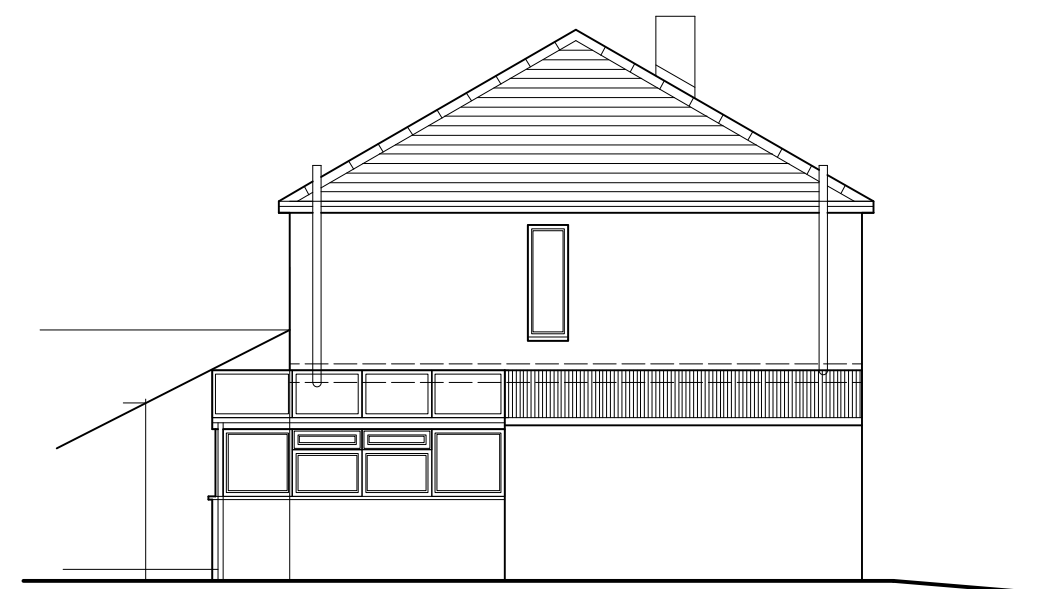

GABLE ELEVATION
AS EXISTING ELEVATIONS

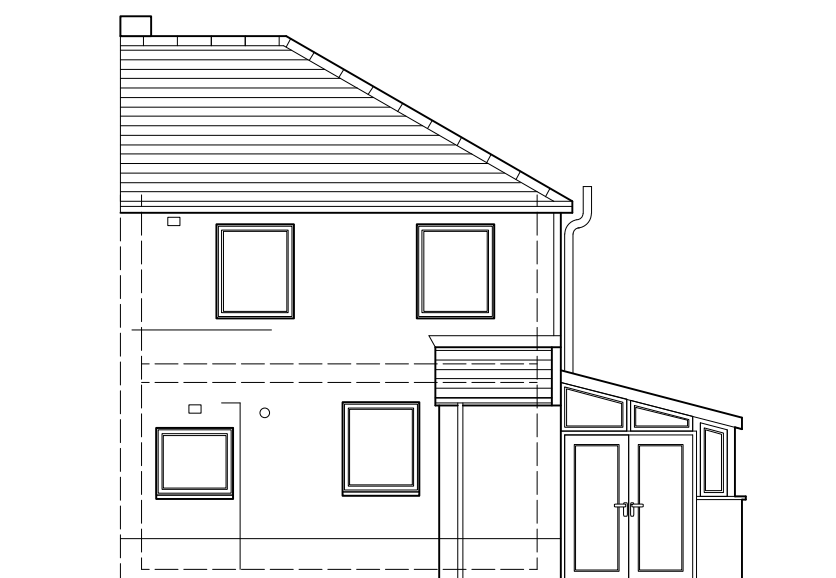

REAR ELEVATION



FRONT ELEVATION

Rev : C 29/05/21 - Planning Revision

ALL DIMENSIONS TO BE CHECKED ON
SITE
FIGURED DIMENSIONS TO BE TAKEN IN
PREFERENCE
TO SCALED DIMENSIONS
copyright Green Swallow North
Limited

FOR PLANNING APPLICATION ONLY

RIBA CHARTERED
ARCHITECTS



E - greenswallow@btinternet.com
M - 07970 964184
Registered Office : Green Swallow North Limited,
Swallow Barn, Blindcrake, Cumbria, CA13 0QP

CLIENT : Mr & Mrs Parkinson

PROJECT : 16 Coronation Drive, Whvn

DWG TITLE : As Existing / Proposed Elevations

JOB NO : 1281

Dwg No : 03

Rev : C

DATE : 11 Mar 2021

SCALE : 1 : 100 @A3

GREEN
SWALLOW