
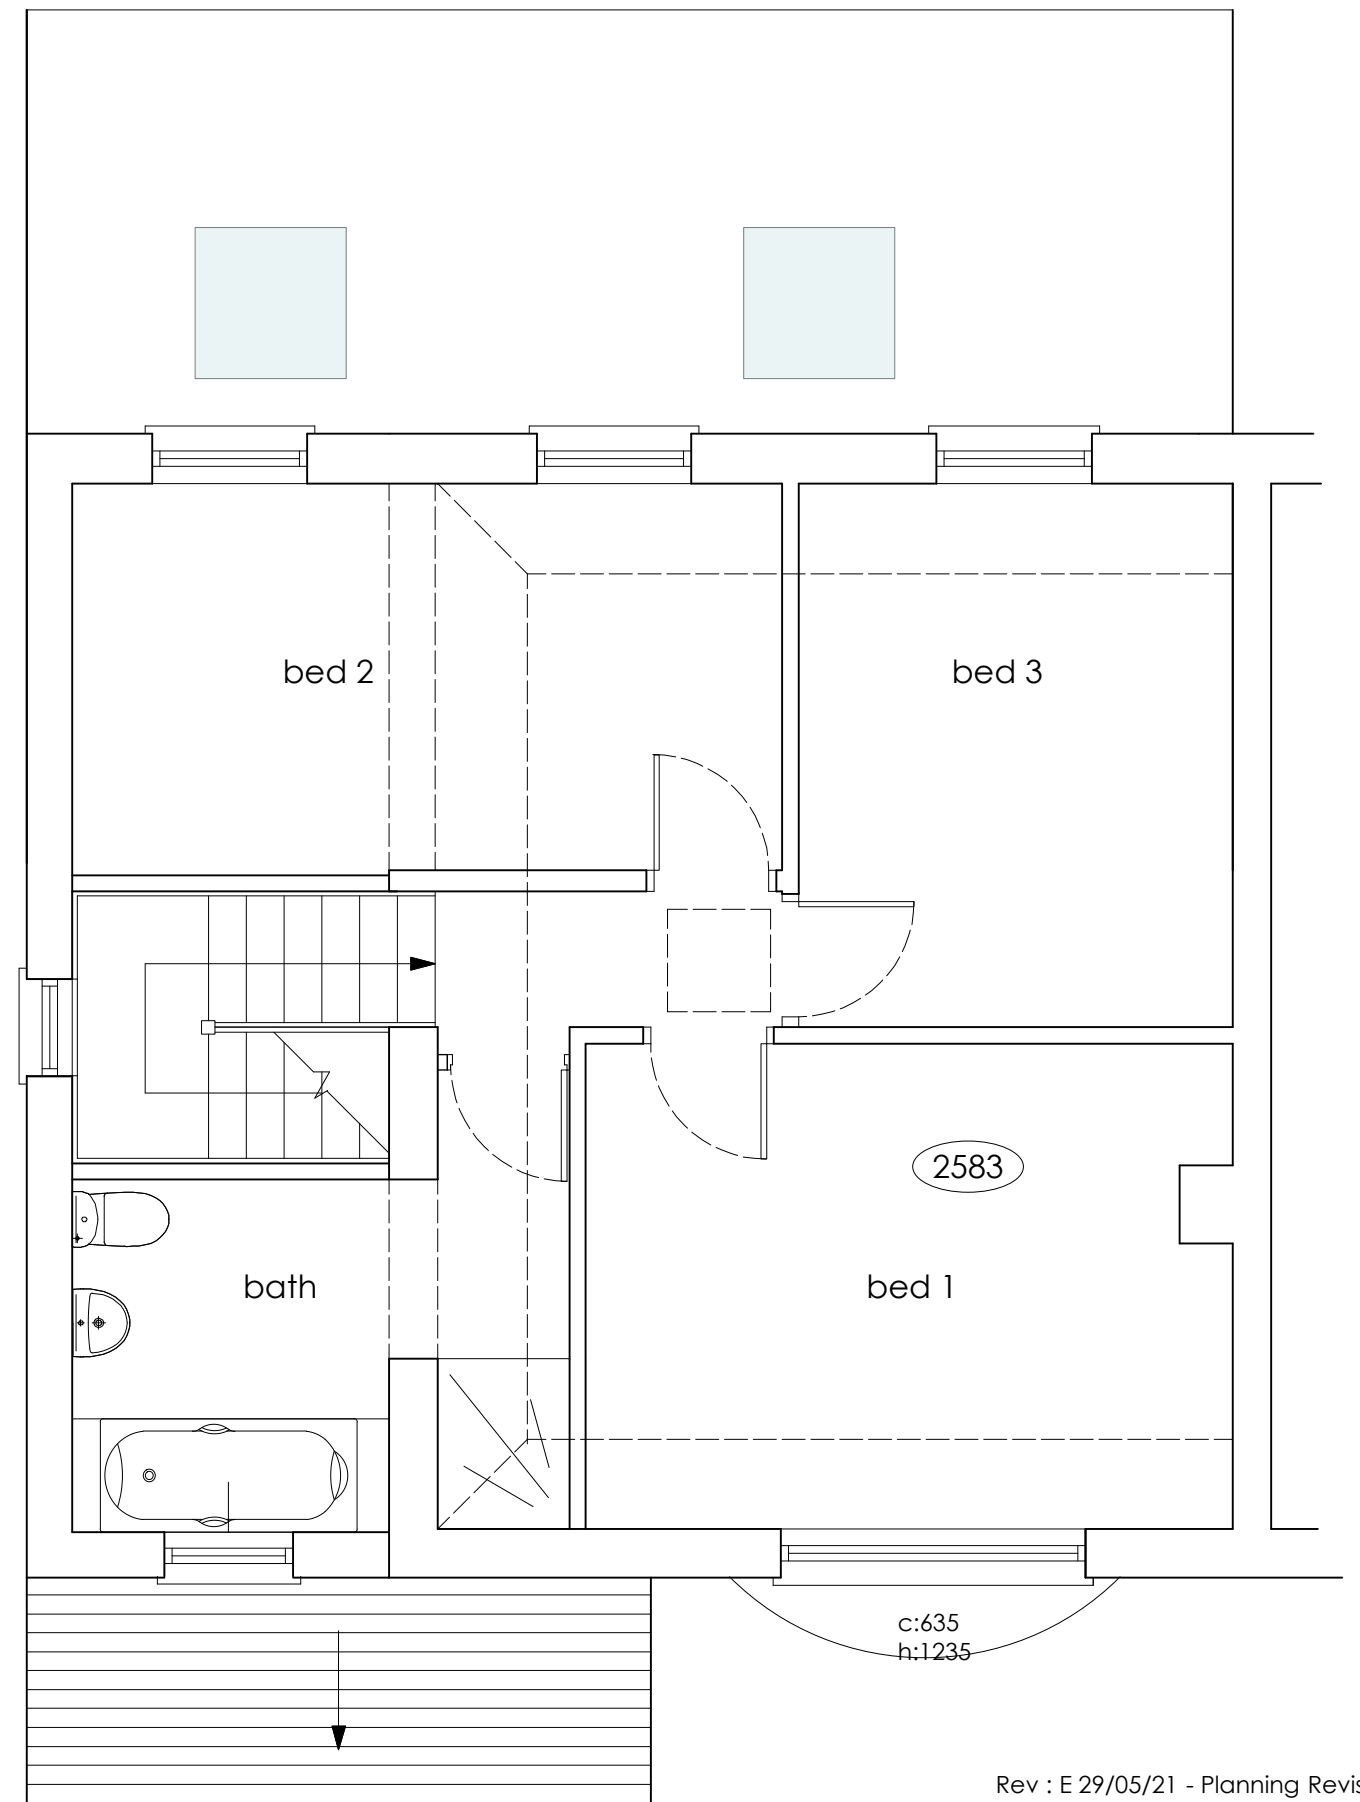


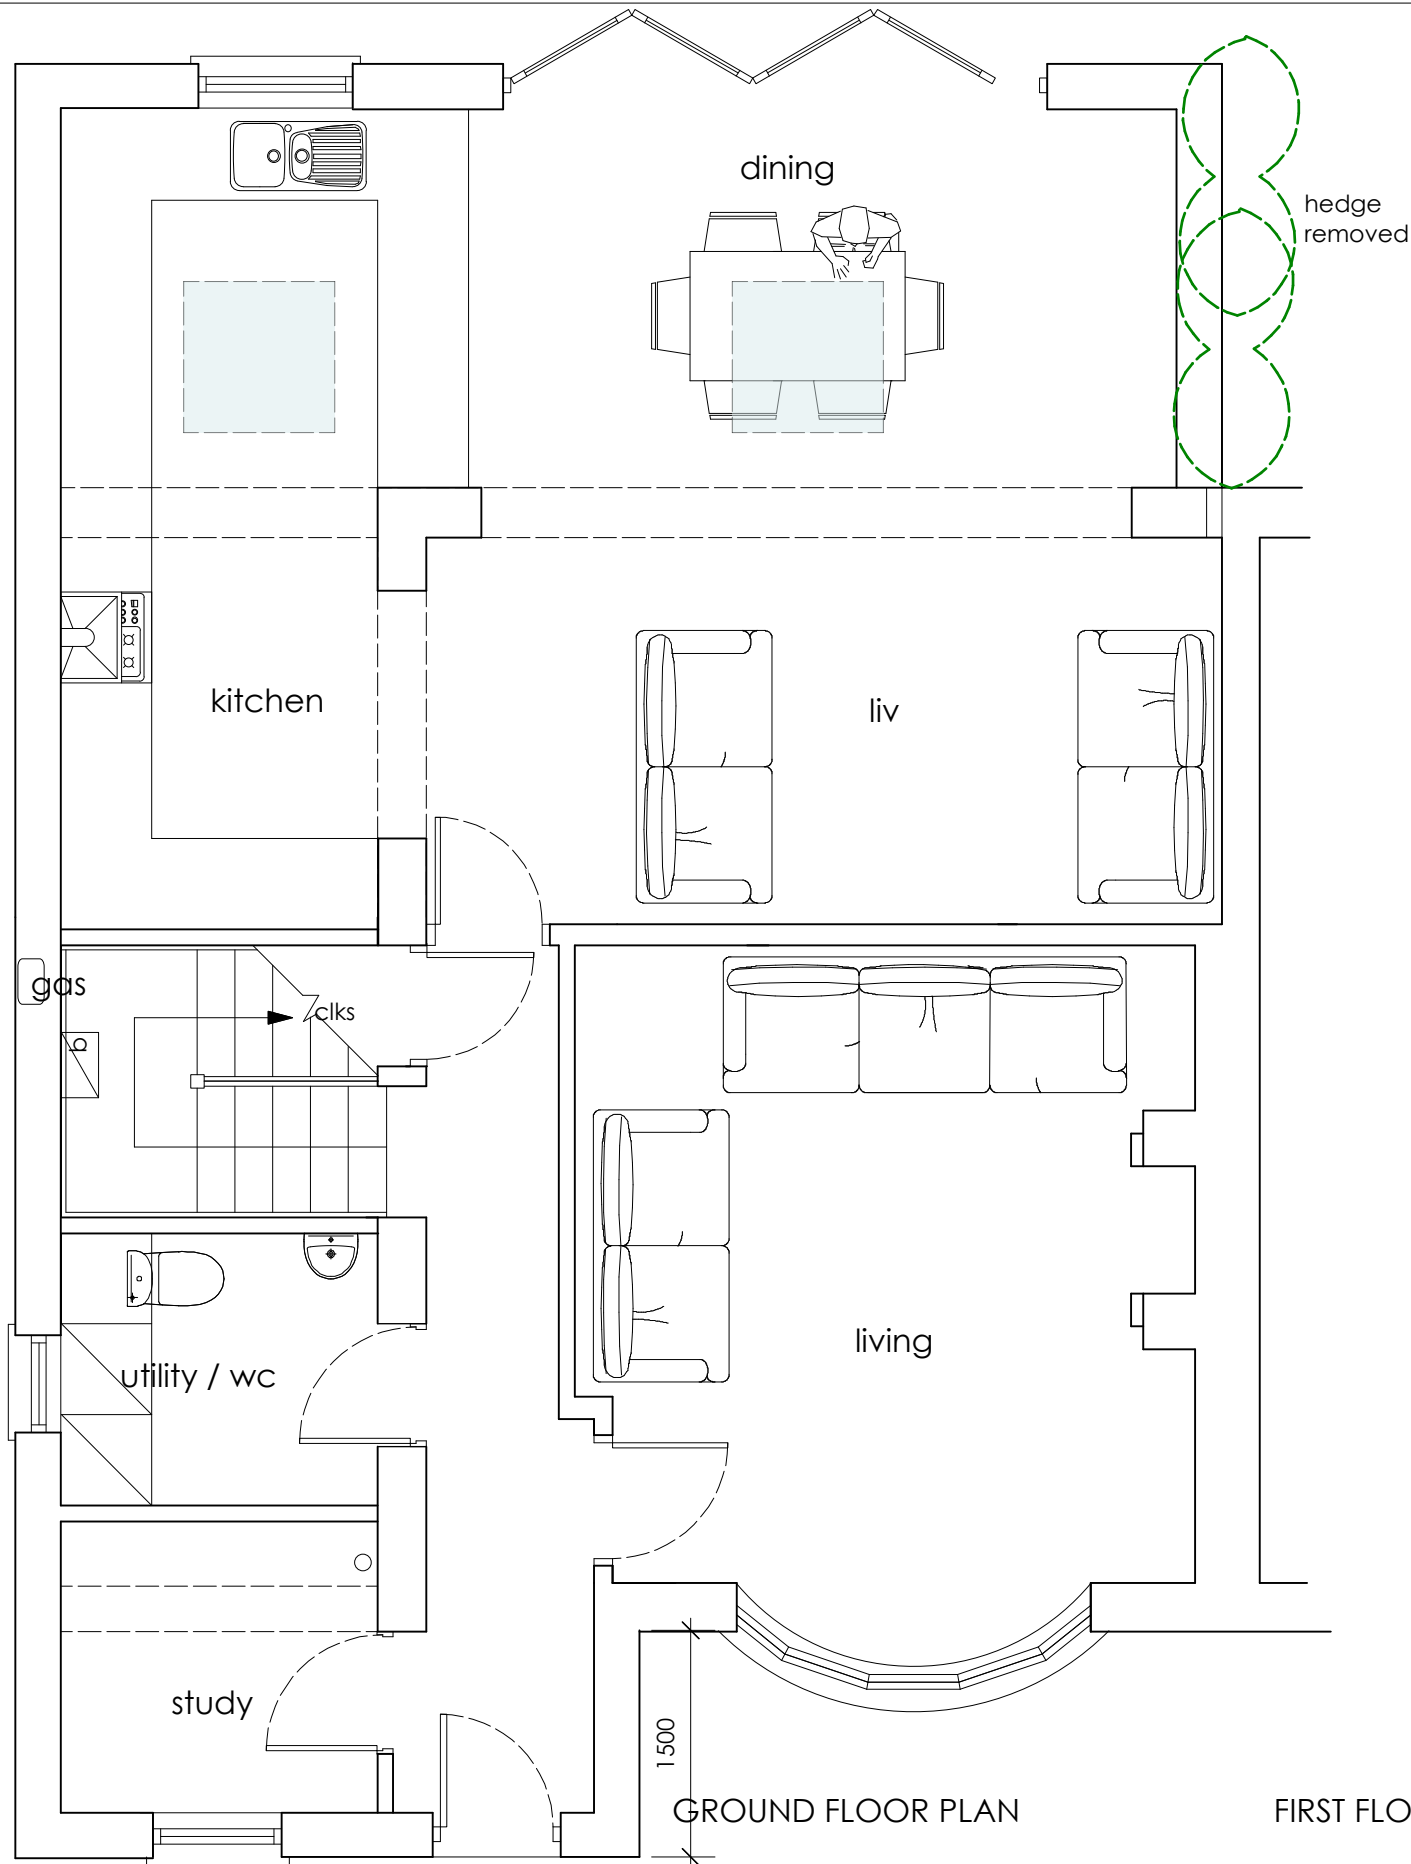

Rev : E 29/05/21 - Planning Revision

ALL DIMENSIONS TO BE CHECKED ON
SITE
FIGURED DIMENSIONS TO BE TAKEN IN
PREFERENCE
TO SCALED DIMENSIONS
copyright Green Swallow North
Limited

FOR PLANNING APPLICATION ONLY

RIBA CHARTERED
ARCHITECTS



E - greenswallow@btinternet.com
M - 07970 964184
Registered Office : Green Swallow North Limited,
Swallow Barn, Blindcrake, Cumbria, CA13 0QP

CLIENT : Mr & Mrs Parkinson
PROJECT : 16 Coronation Drive, Whvn
DWG TITLE : Proposed Floor Plans
JOB NO : 1281 Dwg No : 04 Rev : E
DATE : 11 April 2021 SCALE : 1 :50 @A3

GREEN
SWALLOW