




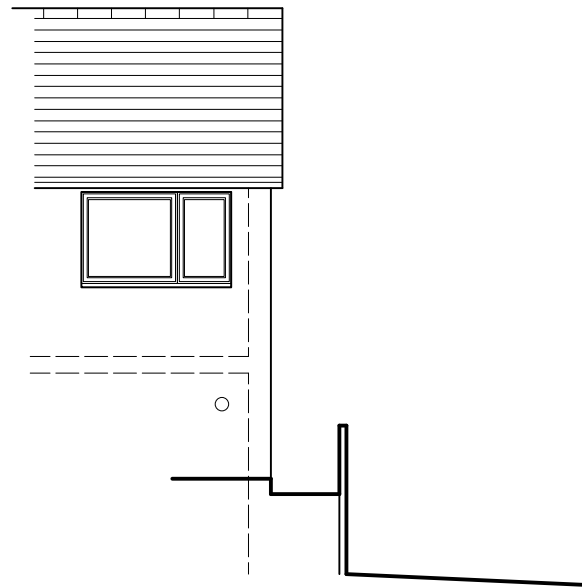


PART NORTH ELEVATION

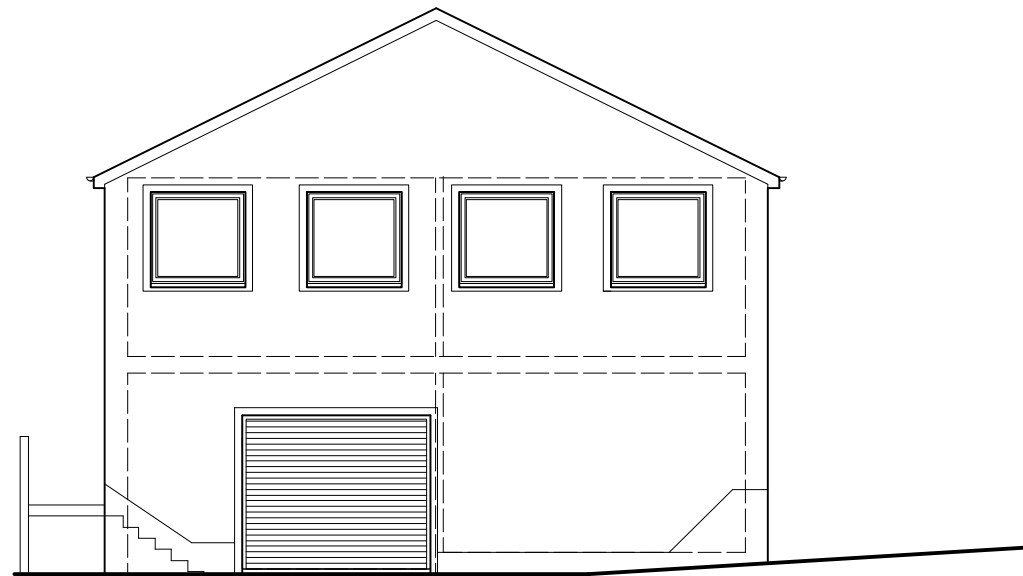


WEST ELEVATION (rear)

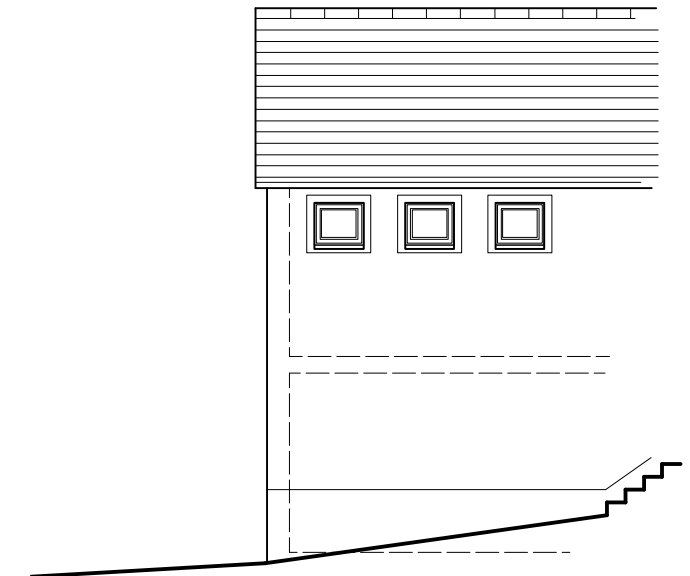

PART SOUTH ELEVATION

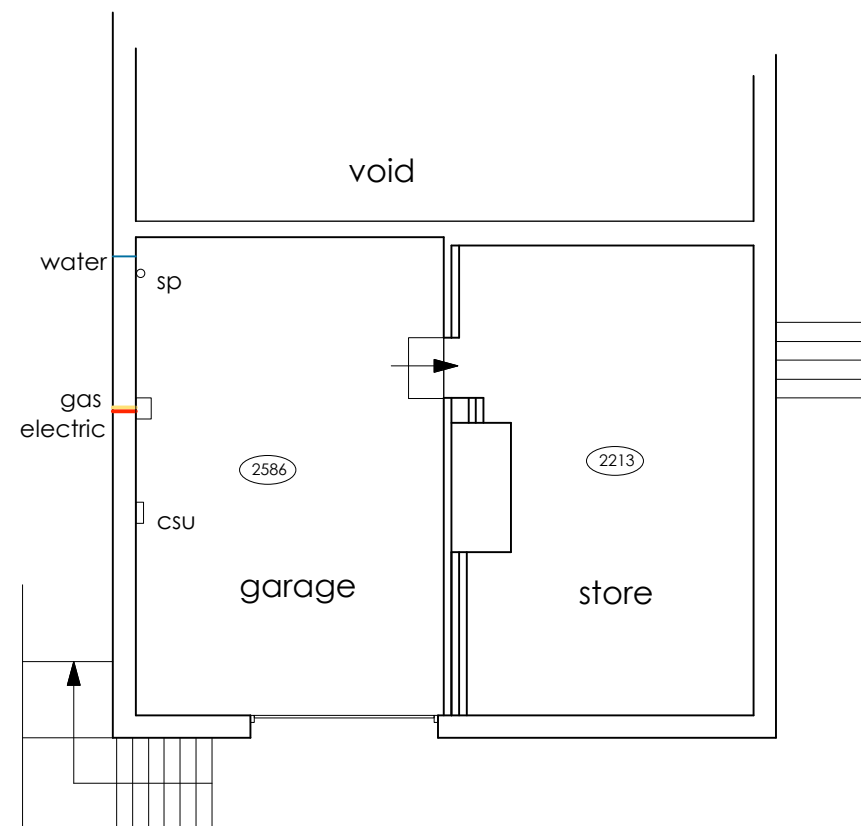

LOWER GROUND FLOOR PLAN

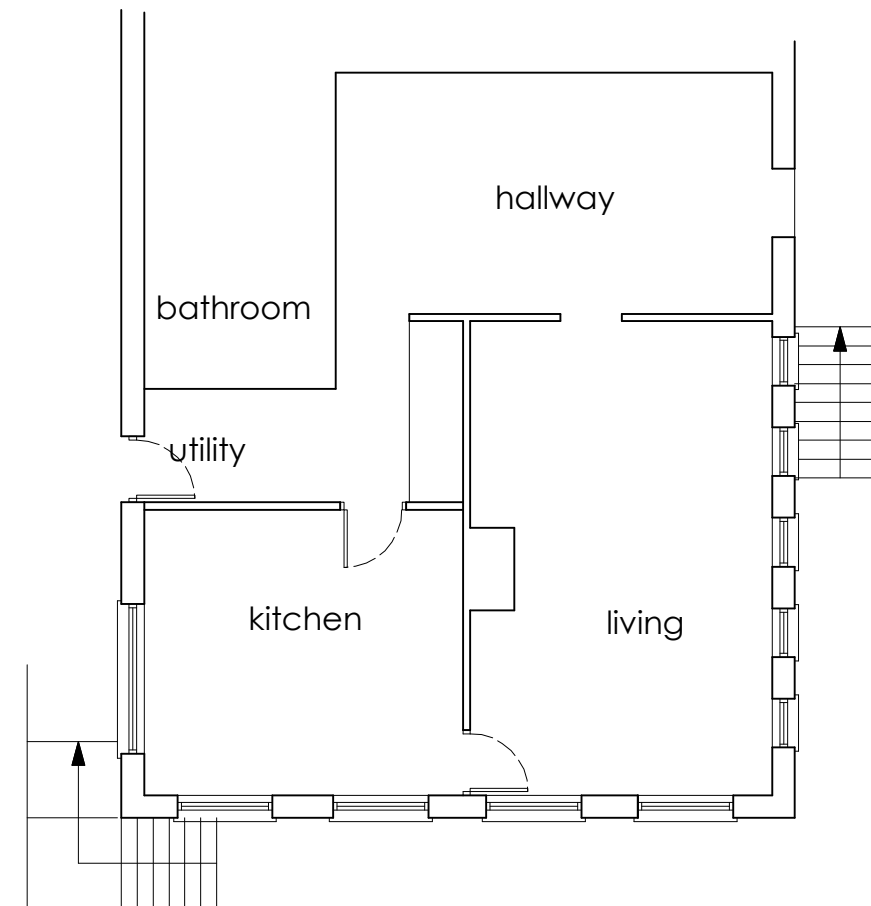

PART GROUND FLOOR PLAN

ALL DIMENSIONS TO BE CHECKED ON
SITE
FIGURED DIMENSIONS TO BE TAKEN IN
PREFERENCE
TO SCALED DIMENSIONS
copyright Green Swallow North
Limited

FOR PLANNING APPLICATION ONLY

RIBA CHARTERED
ARCHITECTS



E - greenswallow@btinternet.com
M - 07970 964184
Registered Office : Green Swallow North Limited,
Swallow Barn, Blindcrake, Cumbria, CA13 0QP

CLIENT : Mr & Mrs Atkinson

PROJECT : 3 Rosemary Close, Whitehaven

DWG TITLE : As Existing Plans

JOB NO : 1282

Dwg No : 01

Rev : -

DATE : 16 Dec 2020

SCALE : 1 :100 @A3

GREEN
SWALLOW