


GROUND FLOOR PLAN

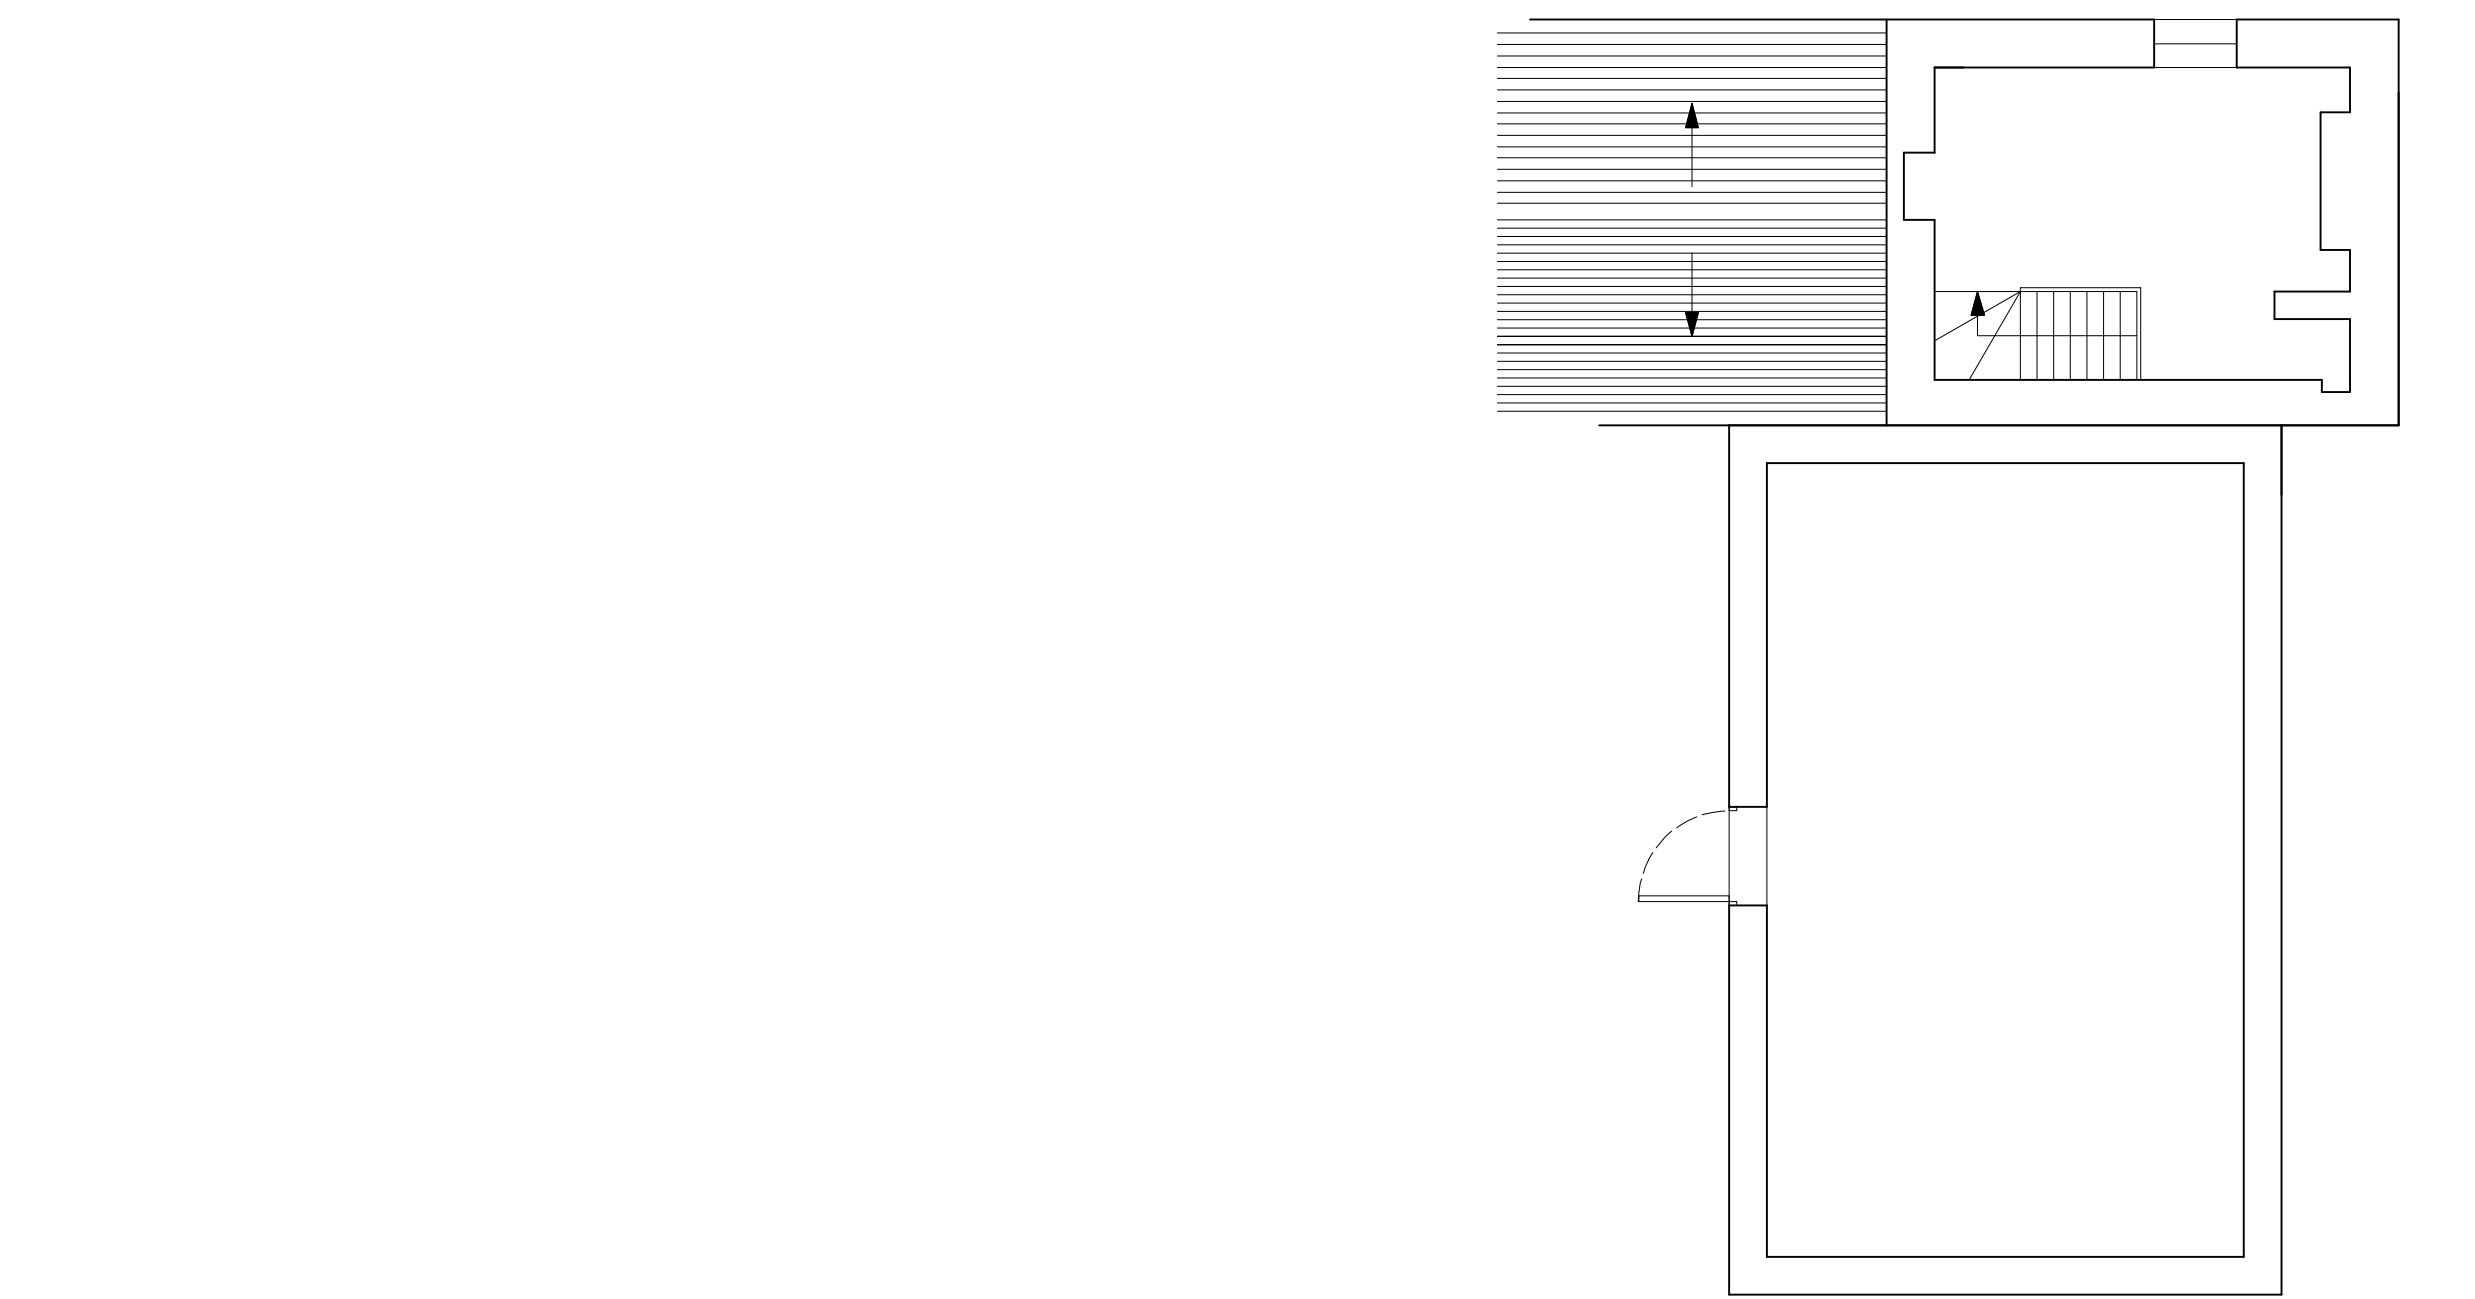

FIRST FLOOR PLAN

Issue -

FOR PLANNING

Client -

Mr P Baldotto

Project -

Proposed Barn Conversions

Location / Postcode / what3words

Townhead , Nethertown, CA22 2UH

commit.ketchup.unlucky

Drawing Title - Existing Floor Plans

Job No - 1312


Dwg No - 01

Rev : -


DATE : 09 Aug 2021

SCALE : 1: 100

Paper A1



RIBA Chartered
ARCHITECTS



GREEN
SWALLOW

E - greenswallow@btinternet.com

M - 07970 96 41 84

Registered Office : Green Swallow North Limited,
Swallow Barn, Blindcrake, Cumbria, CA13 0QP

ALL DIMENSIONS TO BE CHECKED ON SITE
FIGURED DIMENSIONS TO BE TAKEN IN PREFERENCE
TO SCALED DIMENSIONS
copyright Green Swallow North Limited