




WEST ELEVATION (COURTYARD)




WEST ELEVATION (SEAWARD)

x

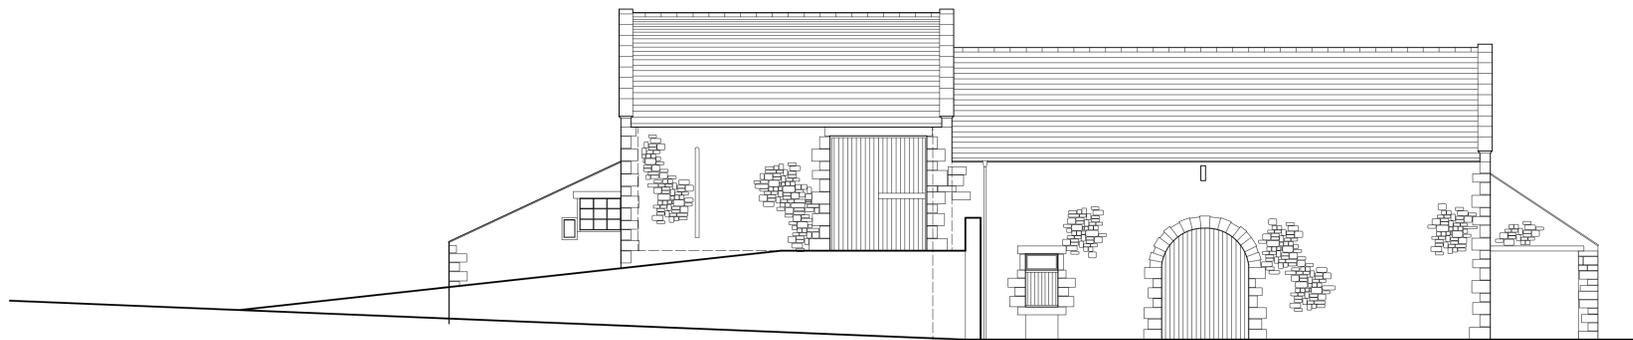


EAST ELEVATION

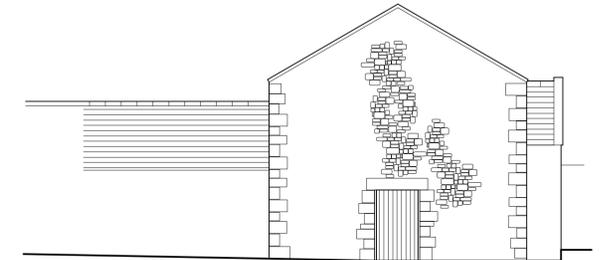

EAST ELEVATION (ACCESS LANE)



NORTH ELEVATION (FACING VILLAGE)

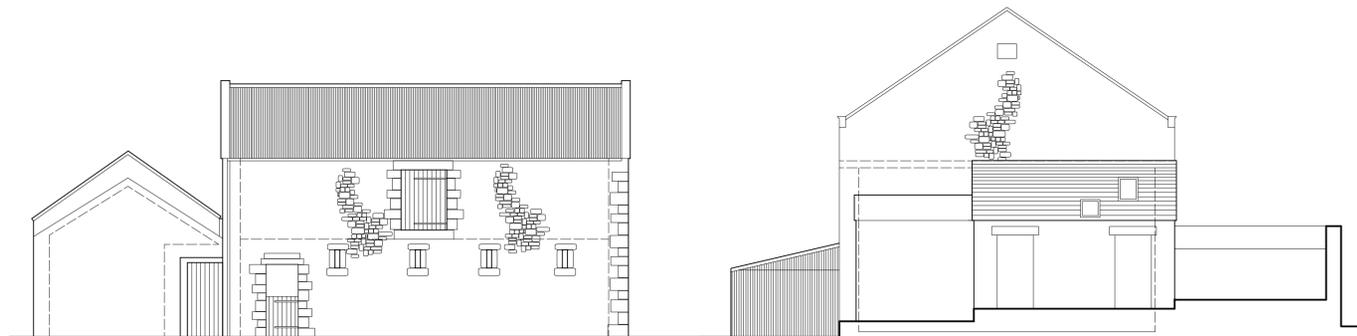

SOUTH ELEVATION

Issue -

FOR PLANNING

Client -

Mr P Baldotto

Project -

Proposed Barn Conversions

Location / Postcode / what3words

Townhead , Nethertown, CA22 2UH
comm1t.ketchup.unlucky

Drawing Title - Existing Elevations

Job No - 1312	Dwg No - 02	Rev : -
DATE : 09 Aug 2021	SCALE : 1: 100	Paper A1



E - greenswallow@btinternet.com
M - 07970 96 41 84
Registered Office : Green Swallow North Limited,
Swallow Barn, Bindcrake, Cumbria, CA13 9QP
ALL DIMENSIONS TO BE CHECKED ON SITE
FIGURED DIMENSIONS TO BE TAKEN IN PREFERENCE
TO SCALED DIMENSIONS
copyright Green Swallow North Limited