

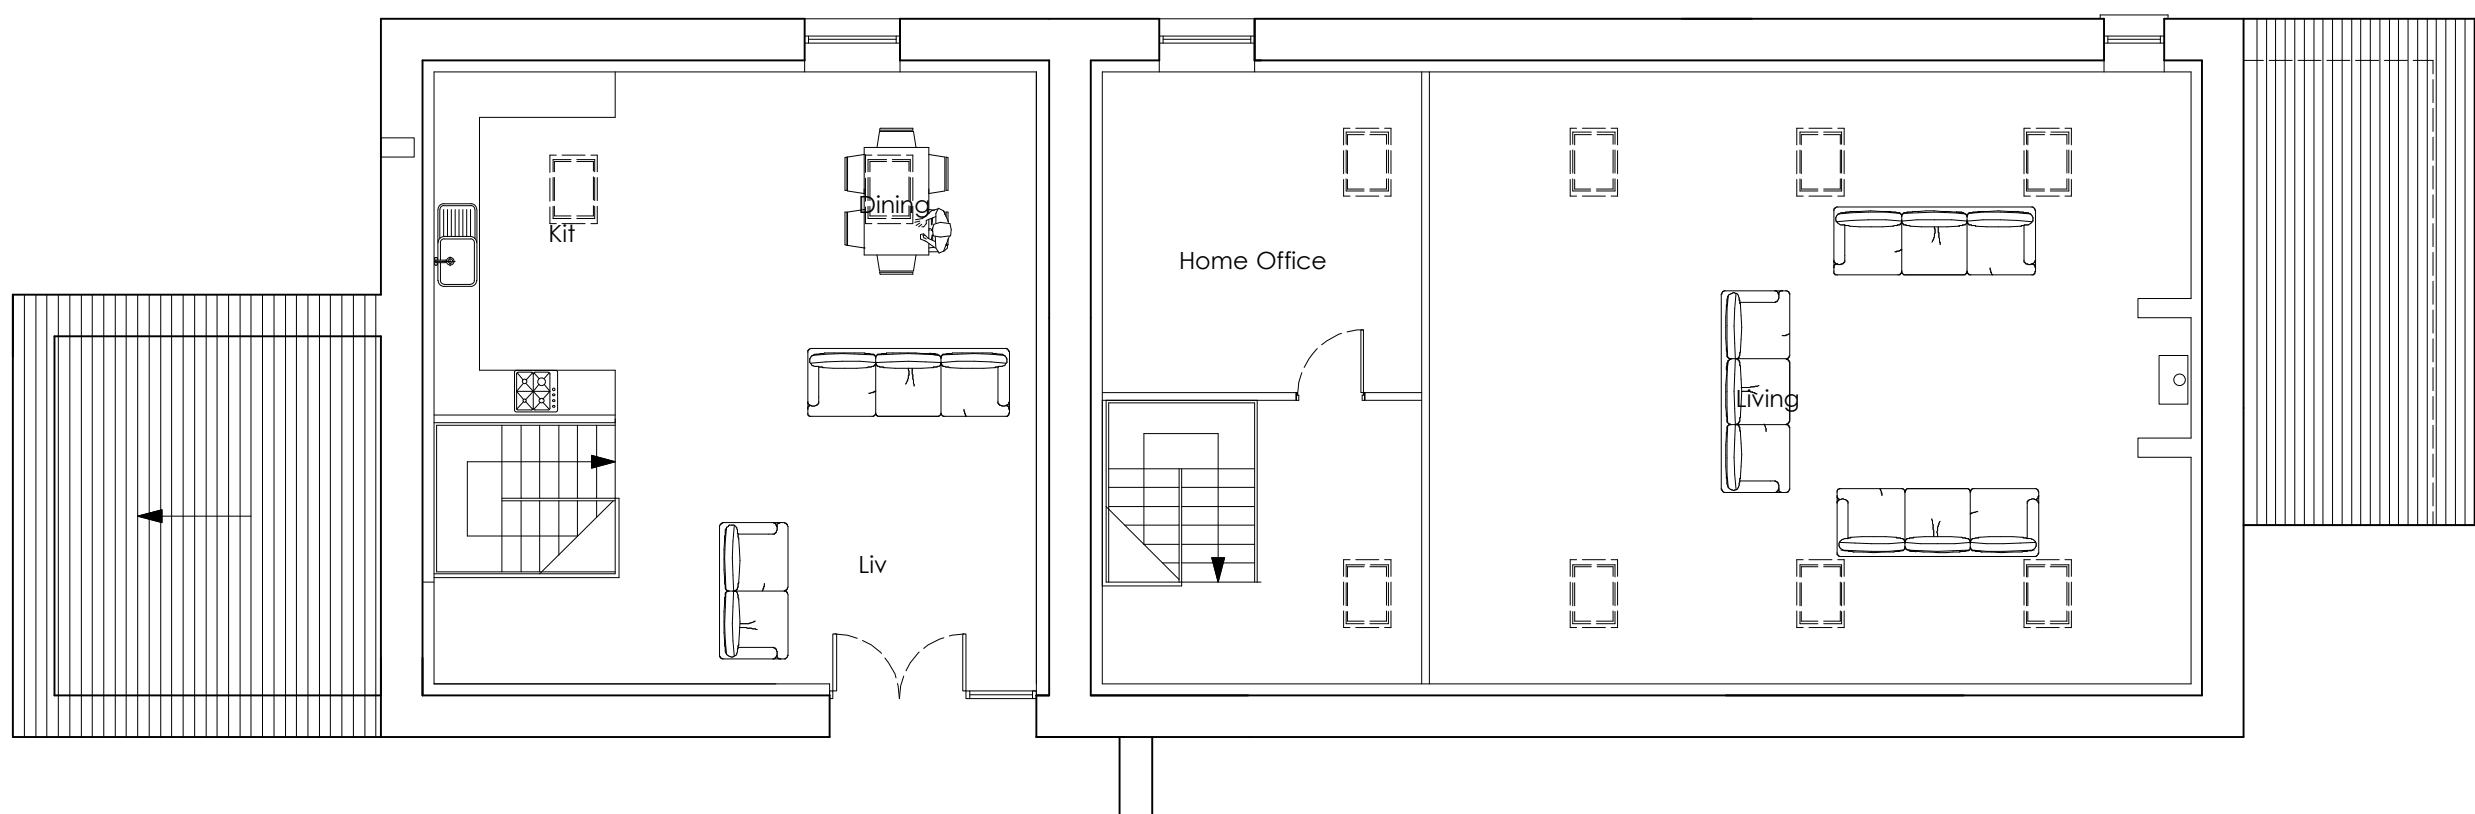
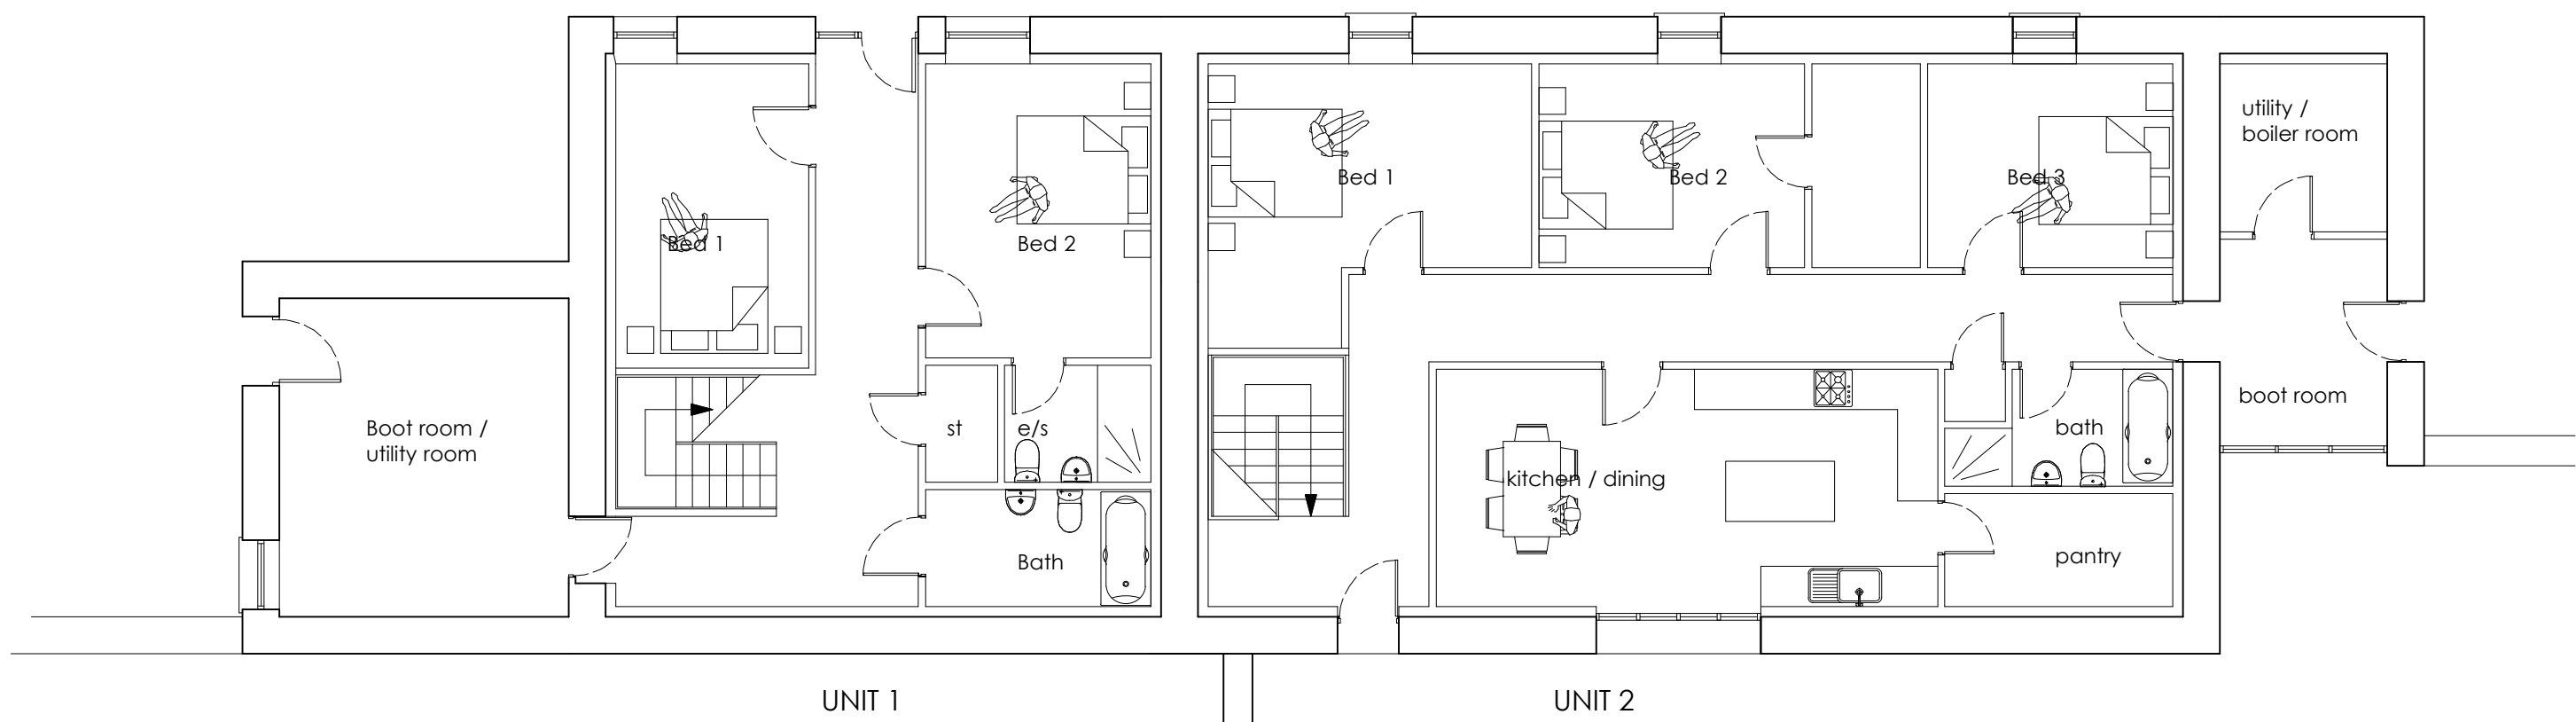
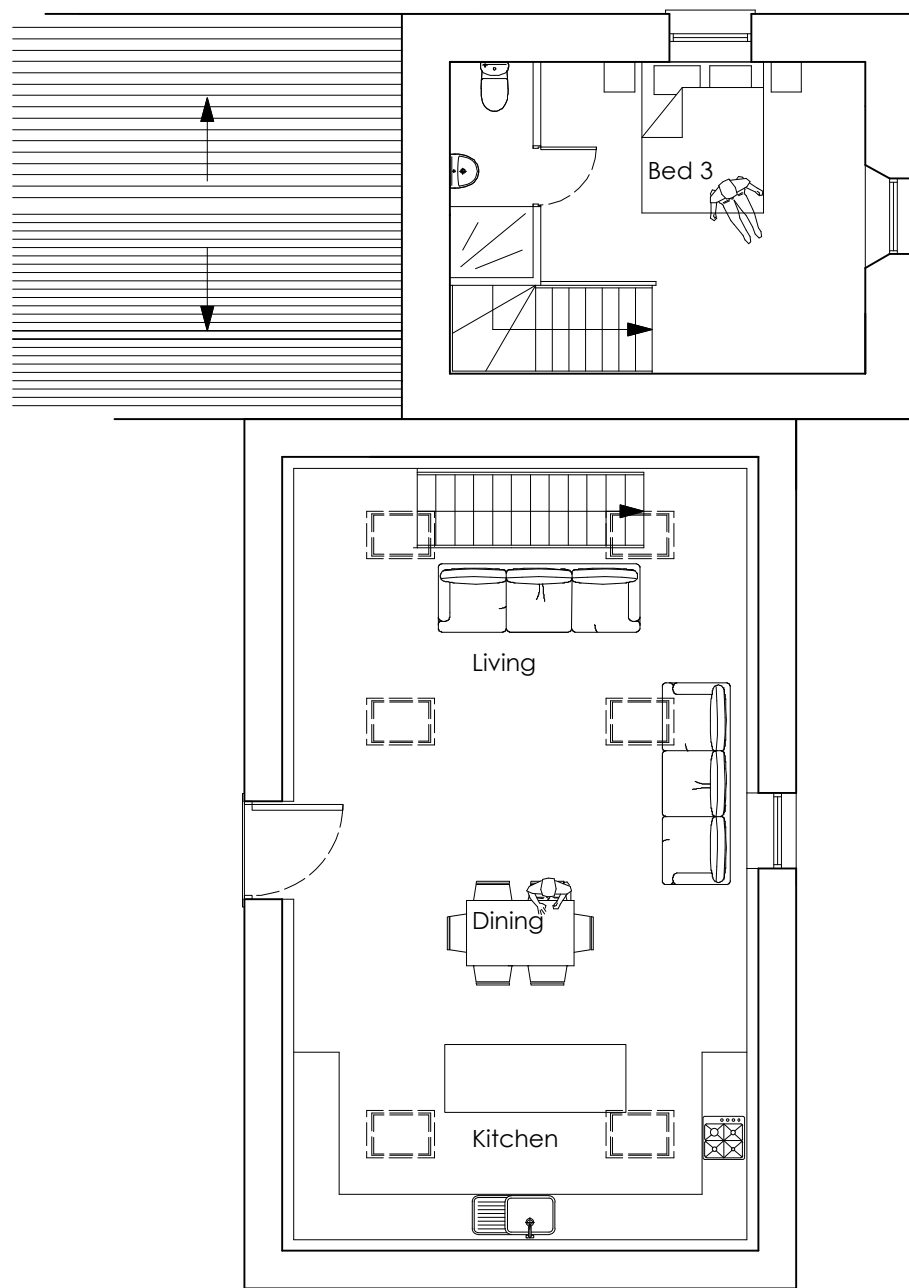


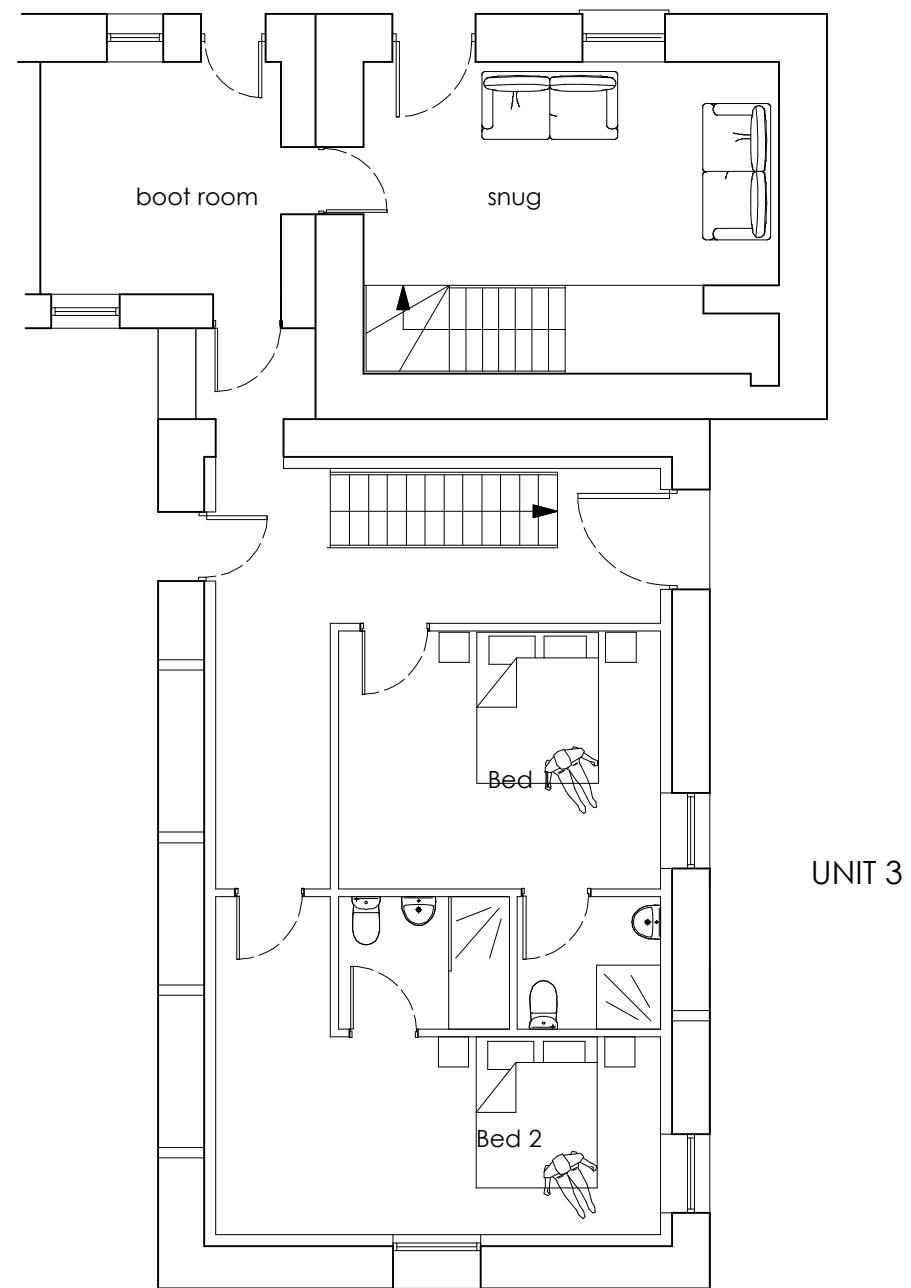

GROUND FLOOR PLAN

FIRST FLOOR PLAN

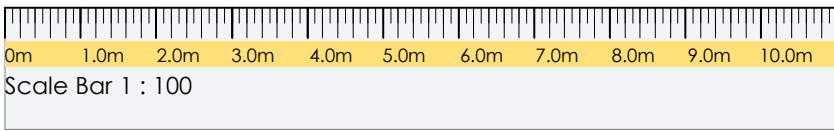

Issue -

FOR PLANNING

Client -

Mr P Baldotto

Project -

Proposed Barn Conversions

Location / Postcode / what3words

Townhead , Nethertown, CA22 2UH  
commit.ketchup.unlucky

Drawing Title - Proposed Floor Plans

|                    |                |          |
|--------------------|----------------|----------|
| Job No - 1312      | Dwg No - 03    | Rev : -  |
| DATE : 09 Aug 2021 | SCALE : 1: 100 | Paper A1 |



RIBA Chartered  
ARCHITECTS



E - greenswallow@btinternet.com  
M - 07970 96 41 84  
Registered Office : Green Swallow North Limited,  
Swallow Barn, Blindcrake, Cumbria, CA13 0QP  
ALL DIMENSIONS TO BE CHECKED ON SITE  
FIGURED DIMENSIONS TO BE TAKEN IN PREFERENCE  
TO SCALED DIMENSIONS  
copyright Green Swallow North Limited