

WEST ELEVATION (COURTYARD)




WEST ELEVATION (SEAWARD)




EAST ELEVATION (ROADSIDE)



EAST ELEVATION (ACCESS LANE)

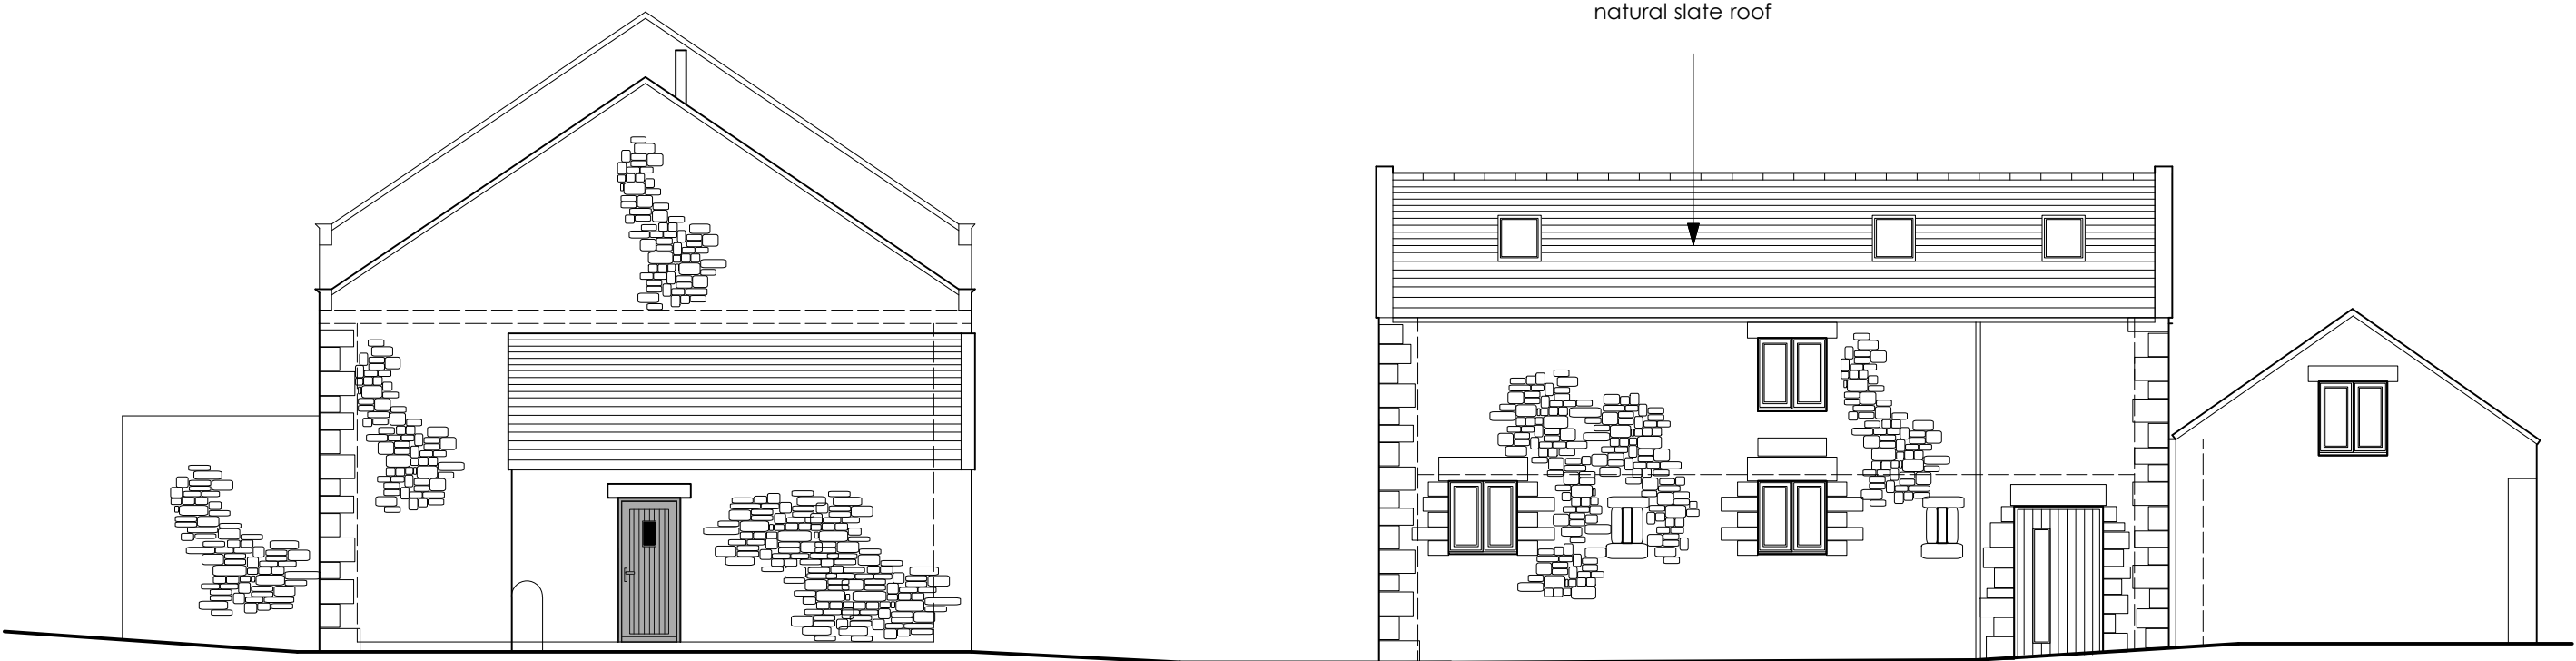

NORTH ELEVATION (FACING VILLAGE)

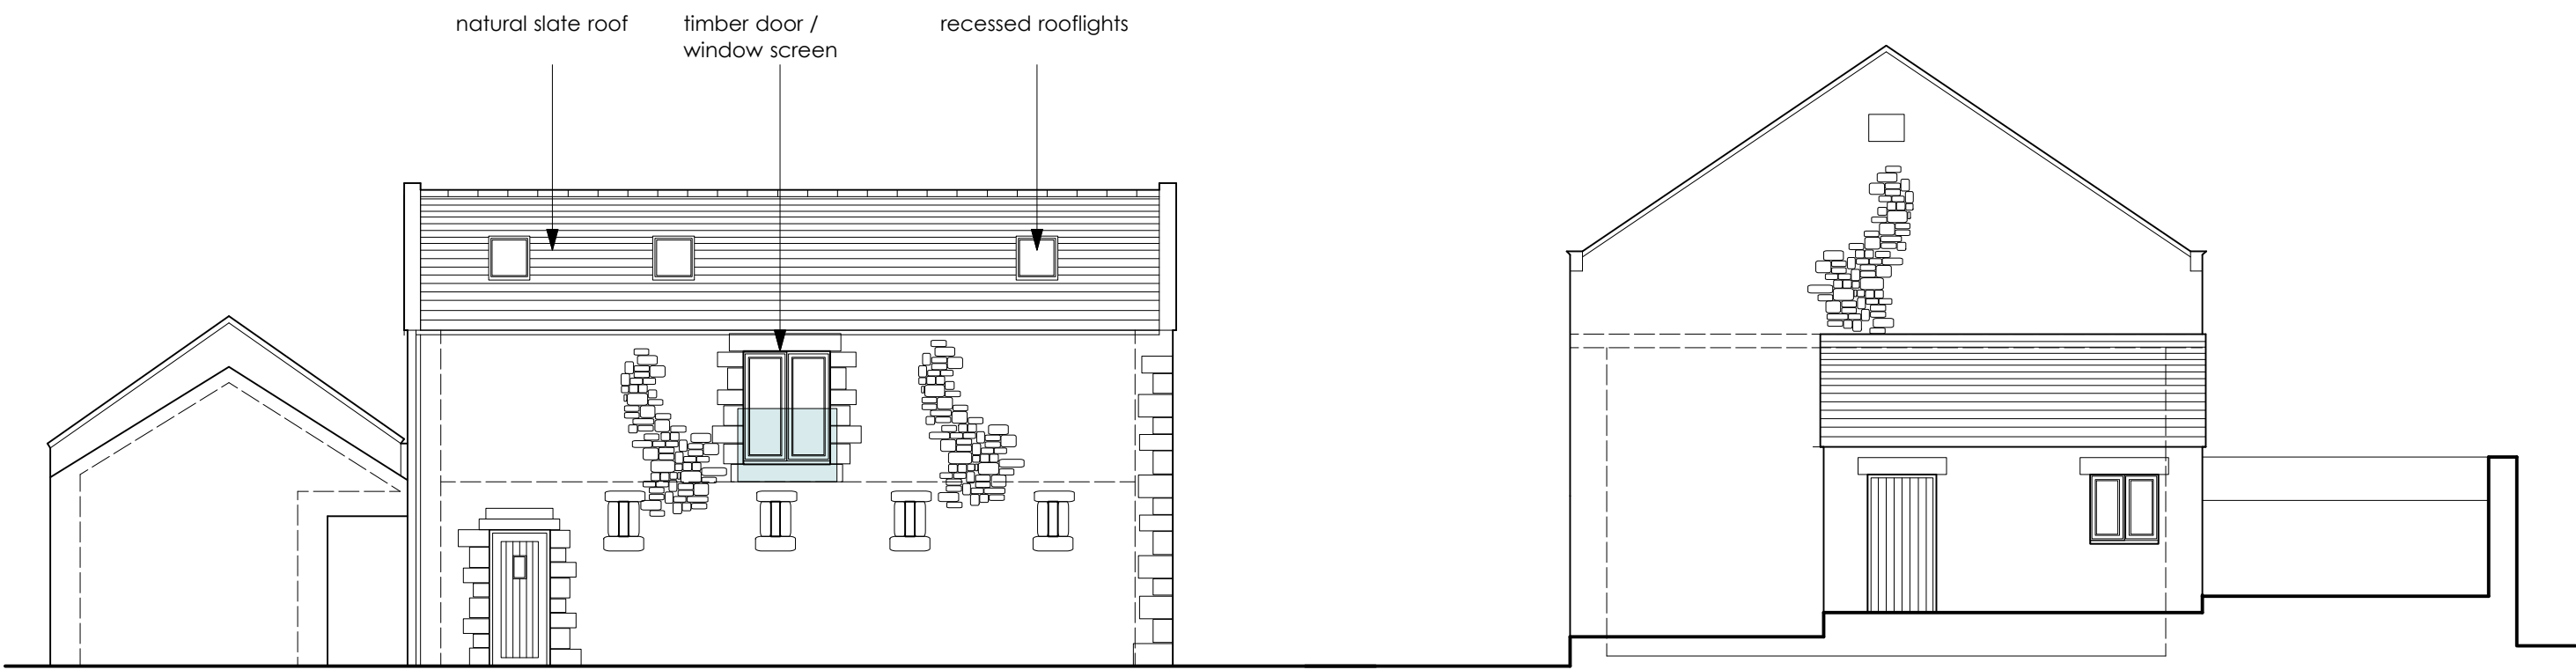

SOUTH ELEVATION (TO FARMYARD)

Issue -

FOR PLANNING

Client -

Mr P Baldotto

Project -

Proposed Barn Conversions

Location / Postcode / what3words

Townhead , Nethertown, CA22 2UH
commit.ketchup.unlucky

Drawing Title - Proposed Elevations

Job No - I312	Dwg No - 04	Rev : -
DATE : 09 Aug 2021	SCALE : 1: 100	Paper A1



RIBA Chartered
ARCHITECTS



E - greenswallow@btinternet.com

M - 07970 96 41 84

Registered Office : Green Swallow North Limited,

Swallow Barn, Blindcrake, Cumbria, CA13 0QP.

ALL DIMENSIONS TO BE CHECKED ON SITE

FIGURED DIMENSIONS TO BE TAKEN IN PREFERENCE

TO SCALED DIMENSIONS

copyright Green Swallow North Limited