


FRONT ELEVATION

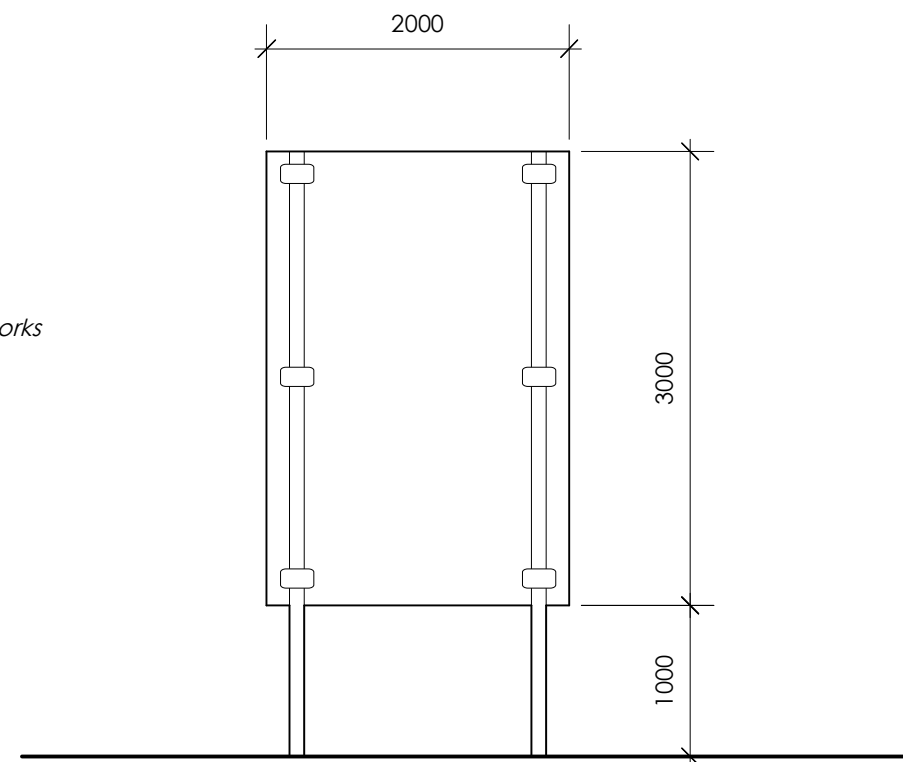

REAR ELEVATION



PLAN

Issue -

FOR ADVERT CONSENT

Client -

Washington Homes

Project -

Housing Development

Location / Postcode / what3words

Scalegill Road, Moor Row
forge.hurry.affair

Drawing Title - As Proposed Site Signage

Job No - 1375	Dwg No - 07	Rev : A
DATE : 1 May 2025	SCALE : 1: 50	Paper A3



E - greenswallow@btinternet.com

M - **07970 96 41 84**

Registered Office : Green Swallow North Limited,
Swallow Barn, Blindcrake, Cumbria, CA13 0QP

ALL DIMENSIONS TO BE CHECKED ON SITE
FIGURED DIMENSIONS TO BE TAKEN IN PREFERENCE
TO SCALED DIMENSIONS

copyright Green Swallow North Limited