




REAR (ROADSIDE) ELEVATION

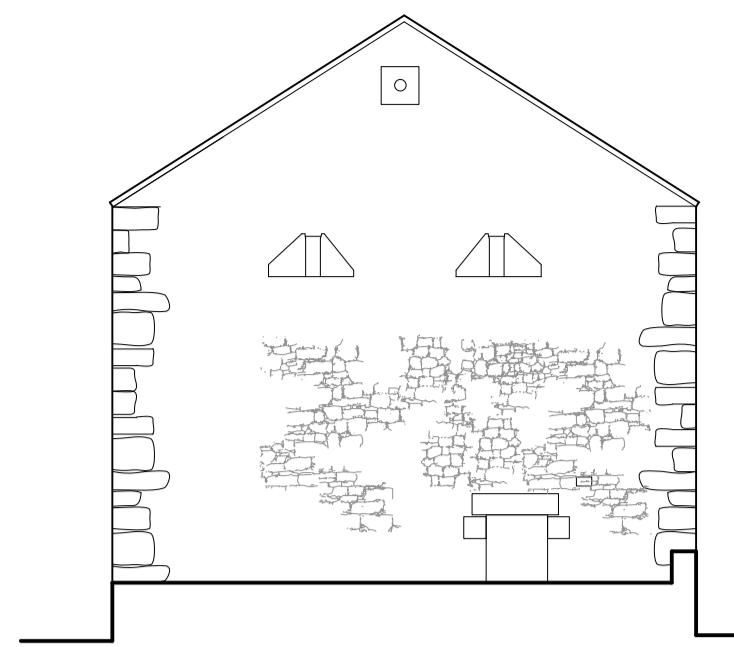


GABLE ELEVATION

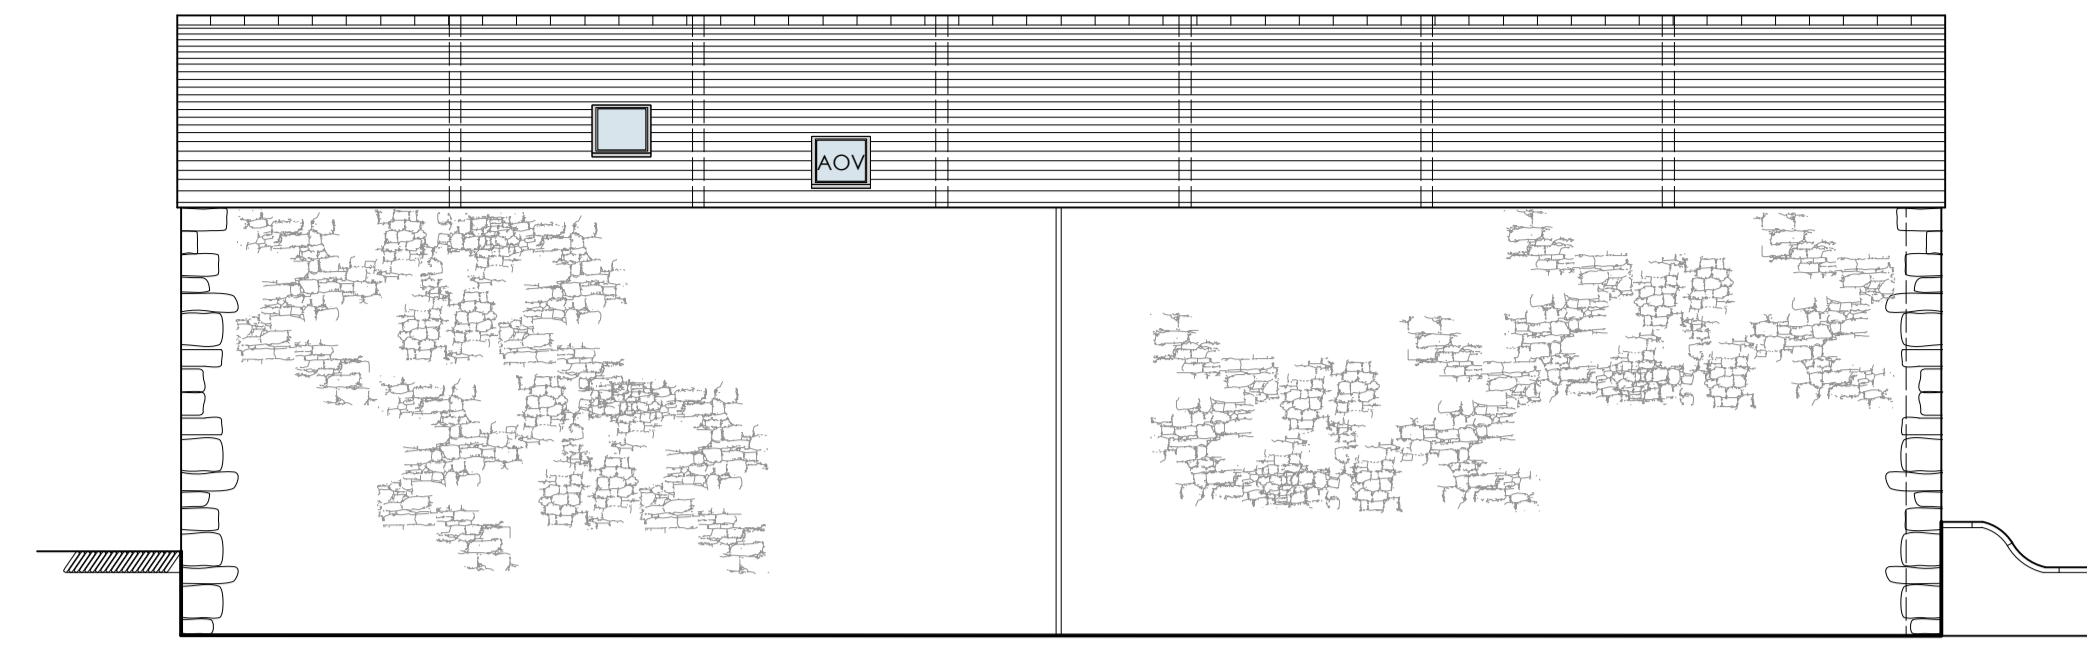


WEST (ROADSIDE) ELEVATION

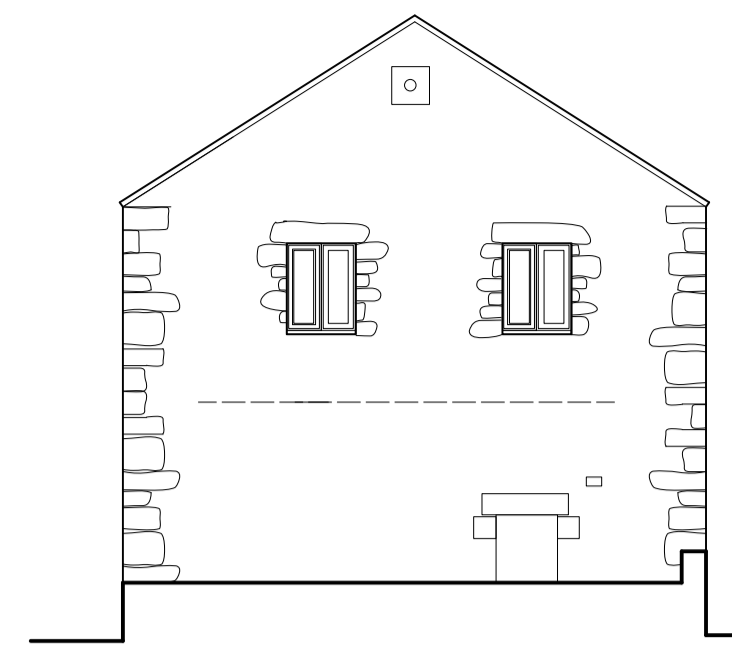


NORTH ELEVATION

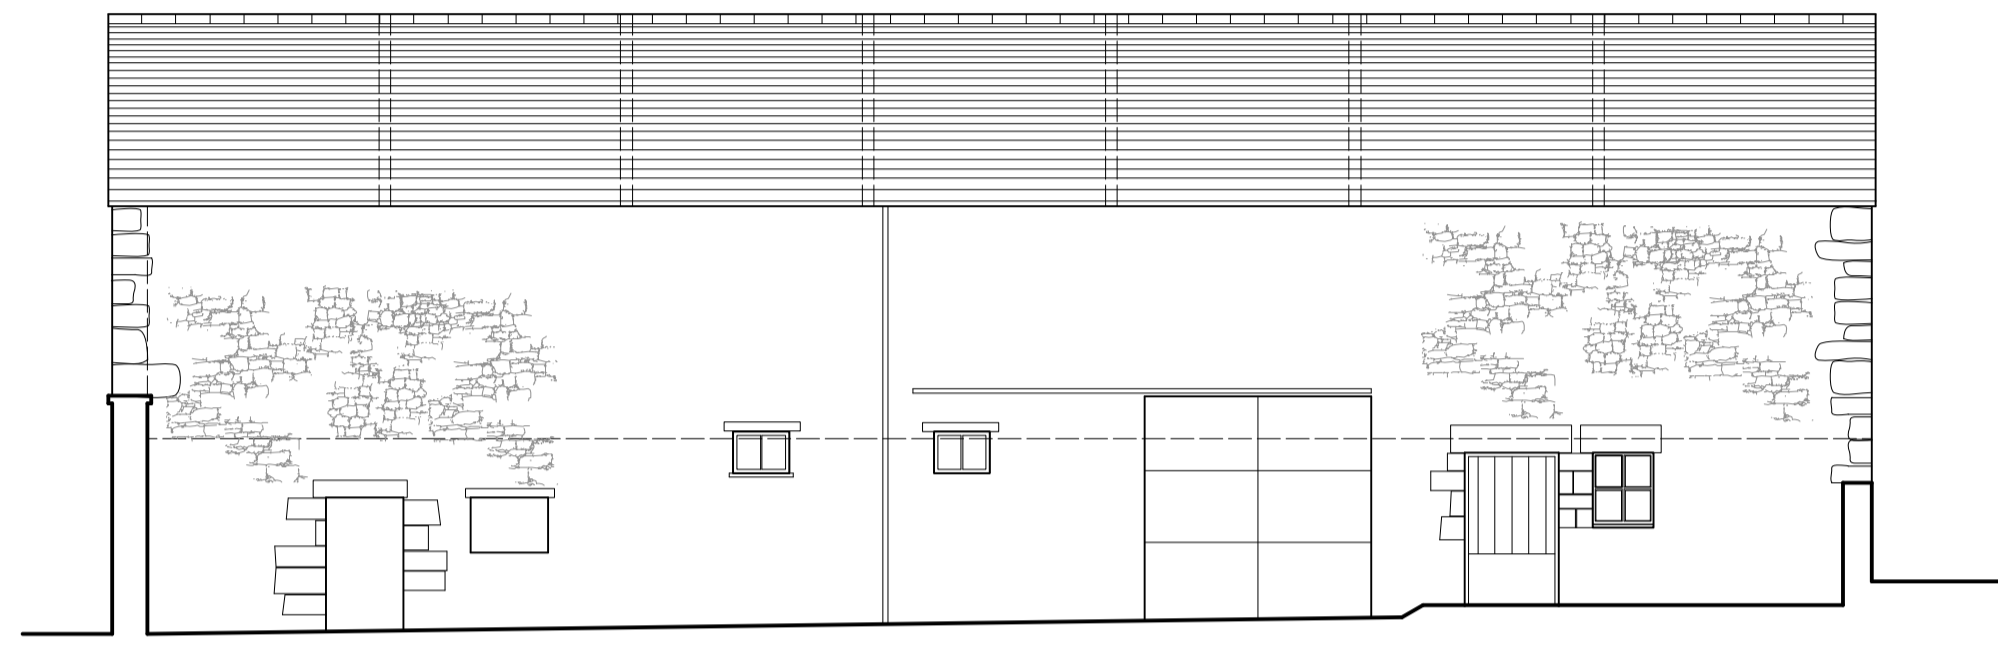


FRONT ELEVATION

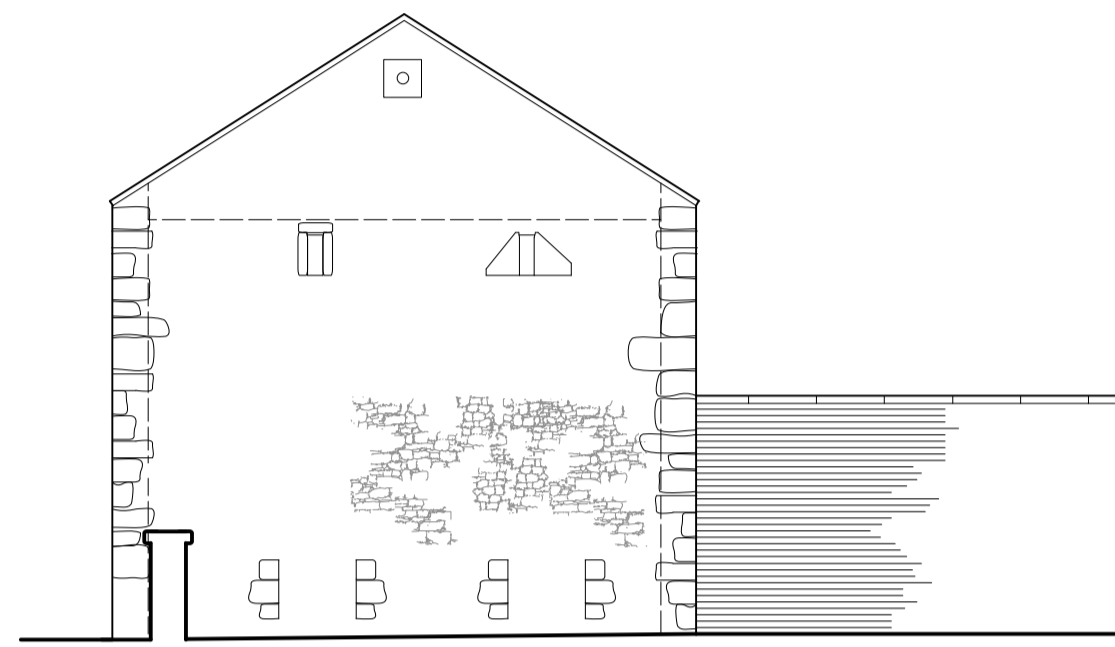


GABLE ELEVATION

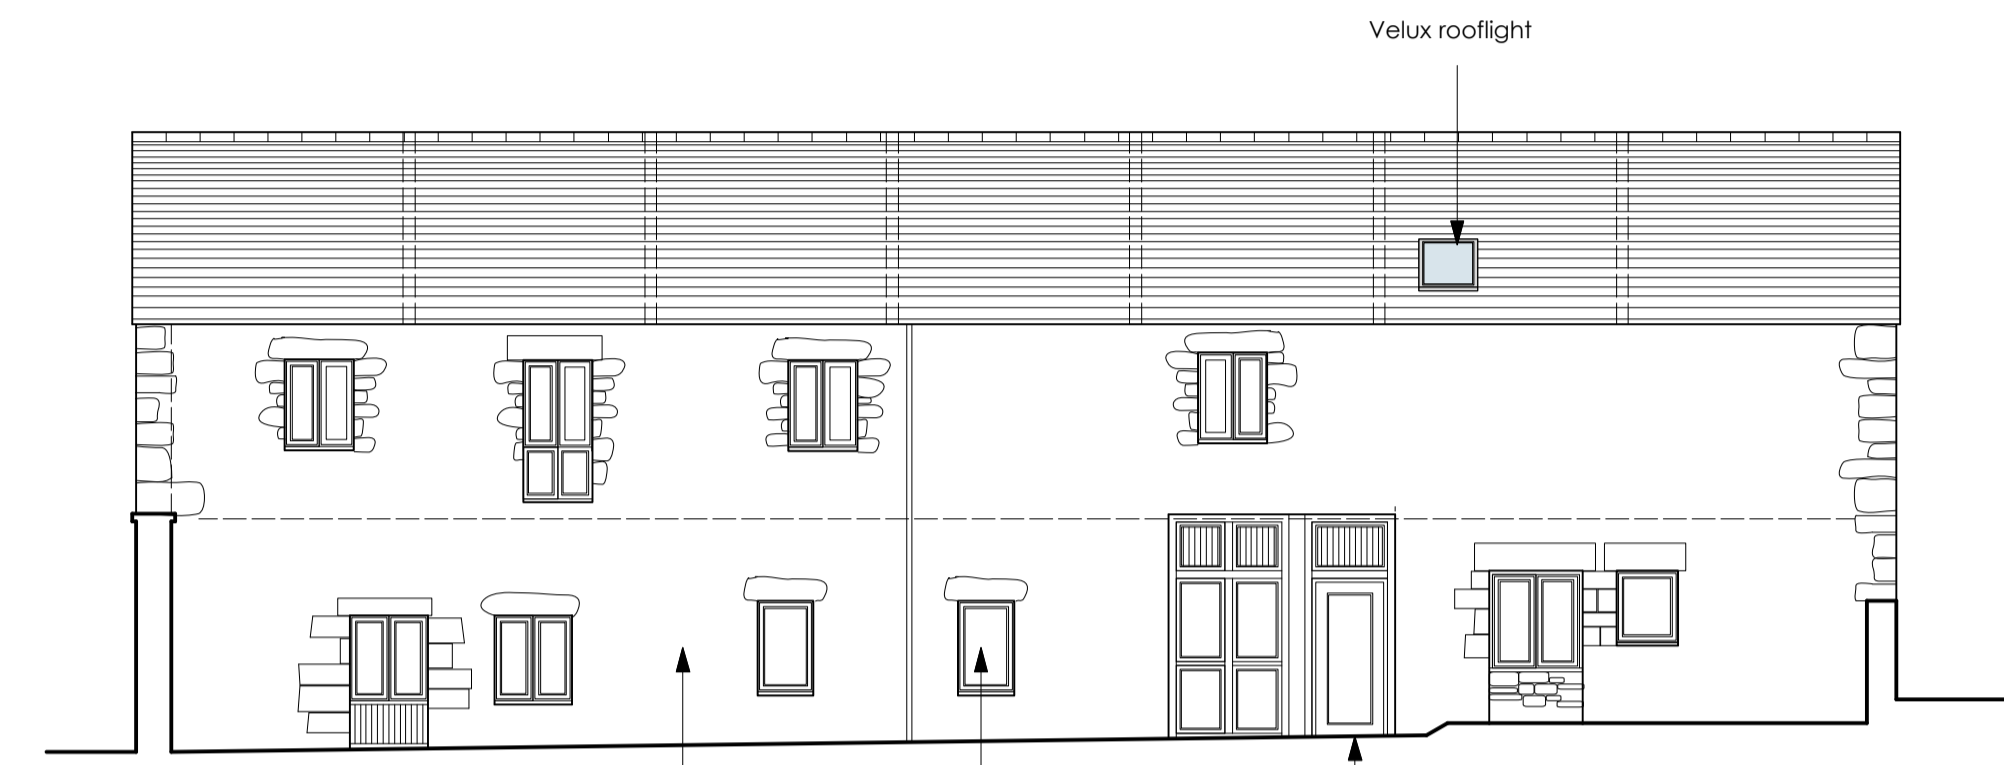


EAST (FRONT) ELEVATION

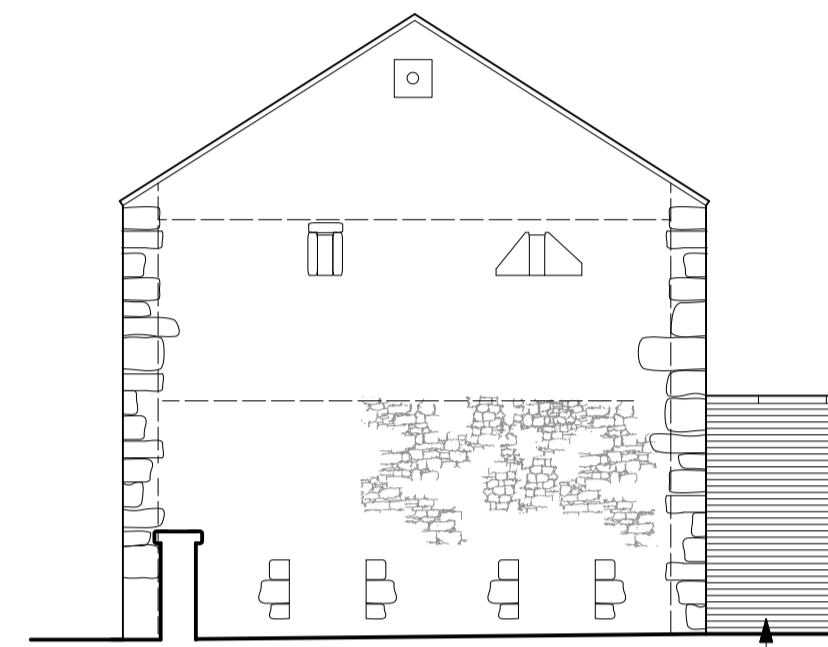


SOUTH ELEVATION

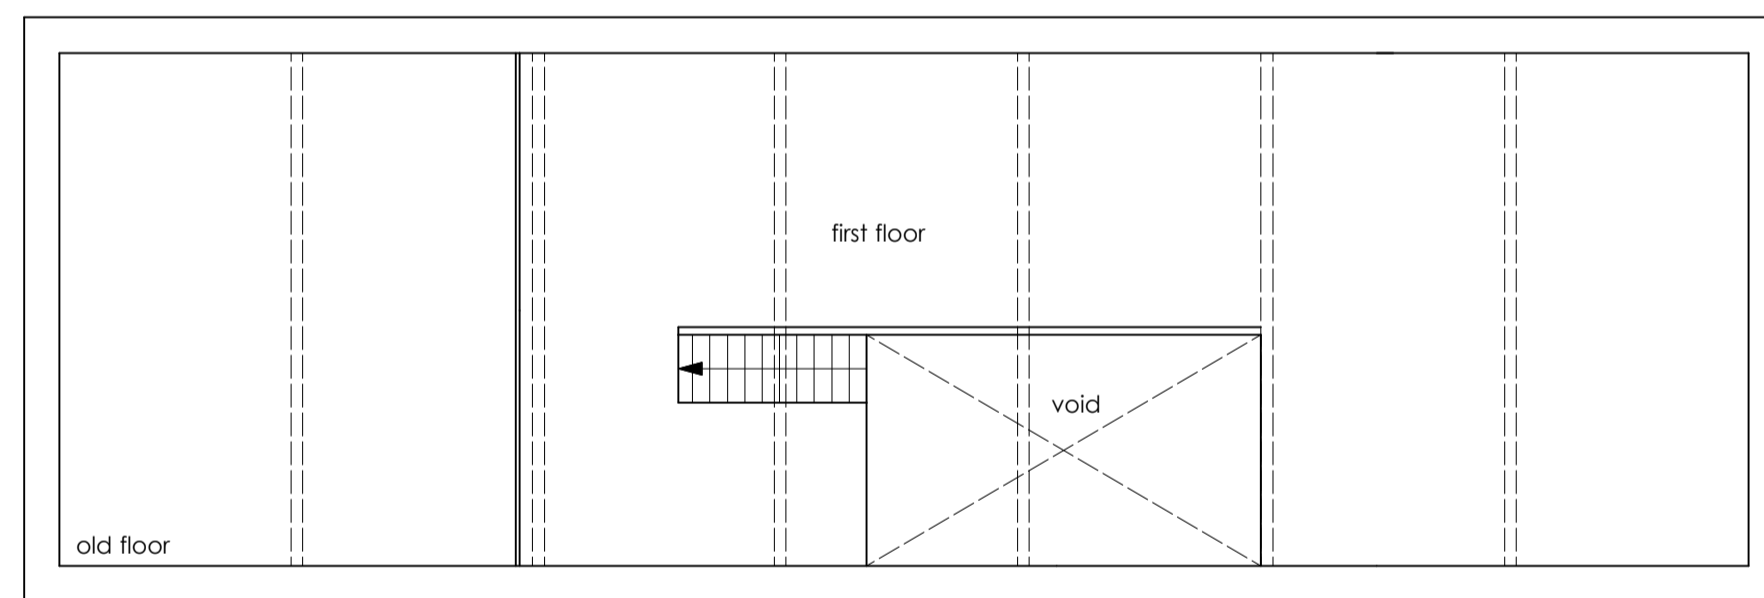


FIRST FLOOR PLAN

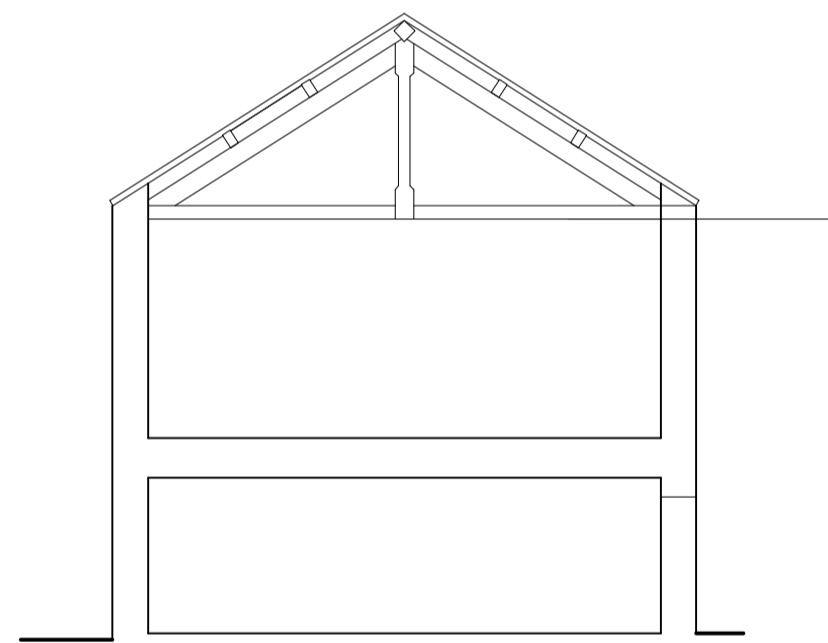


CROSS SECTION

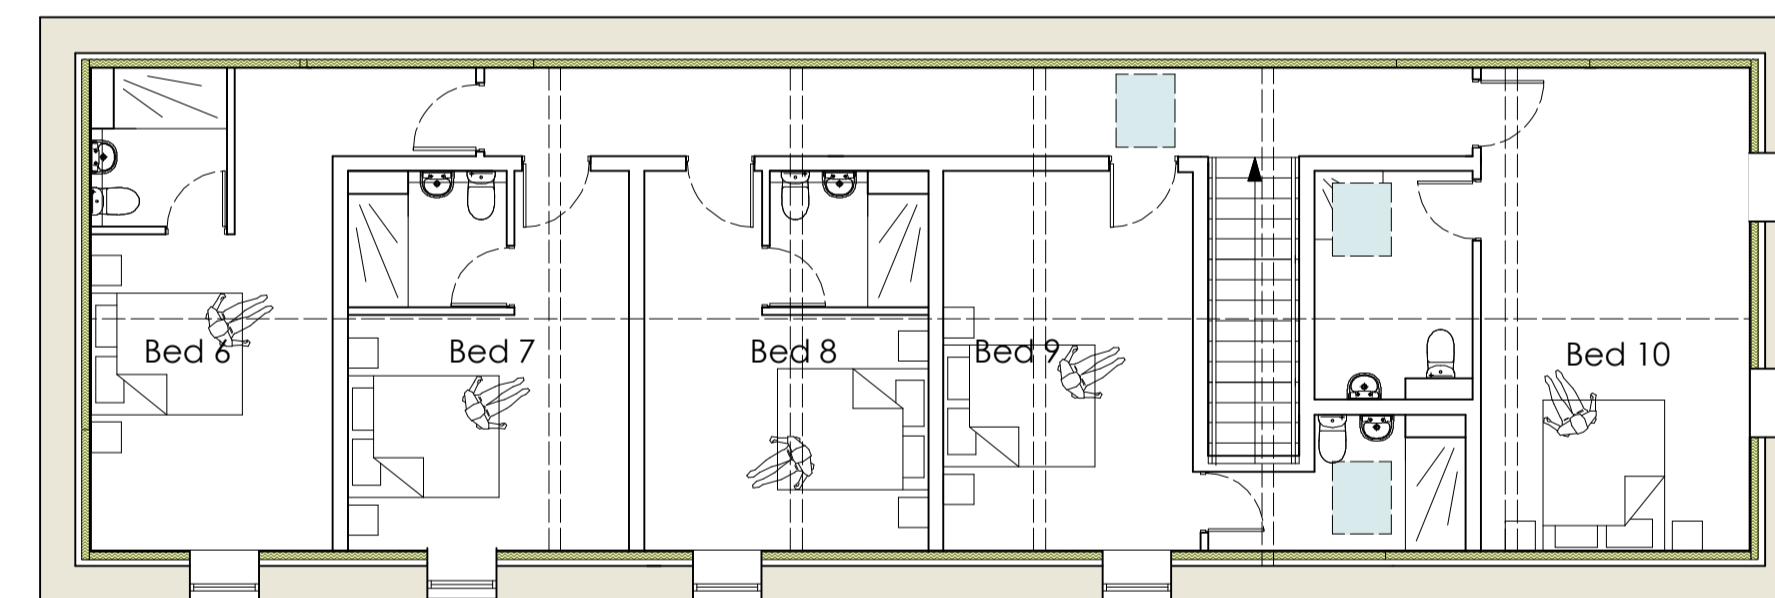

FIRST FLOOR PLAN

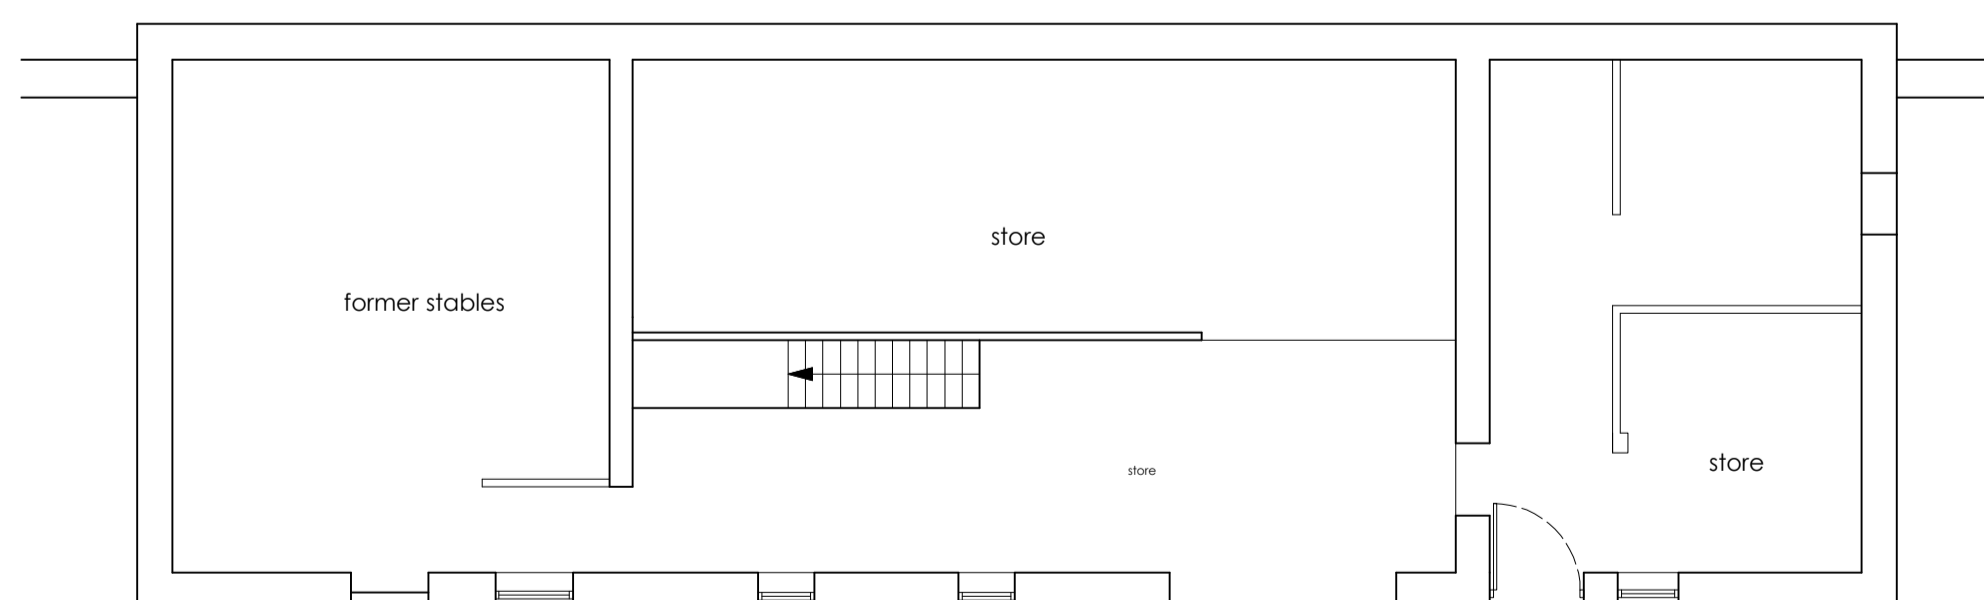

GROUND FLOOR PLAN

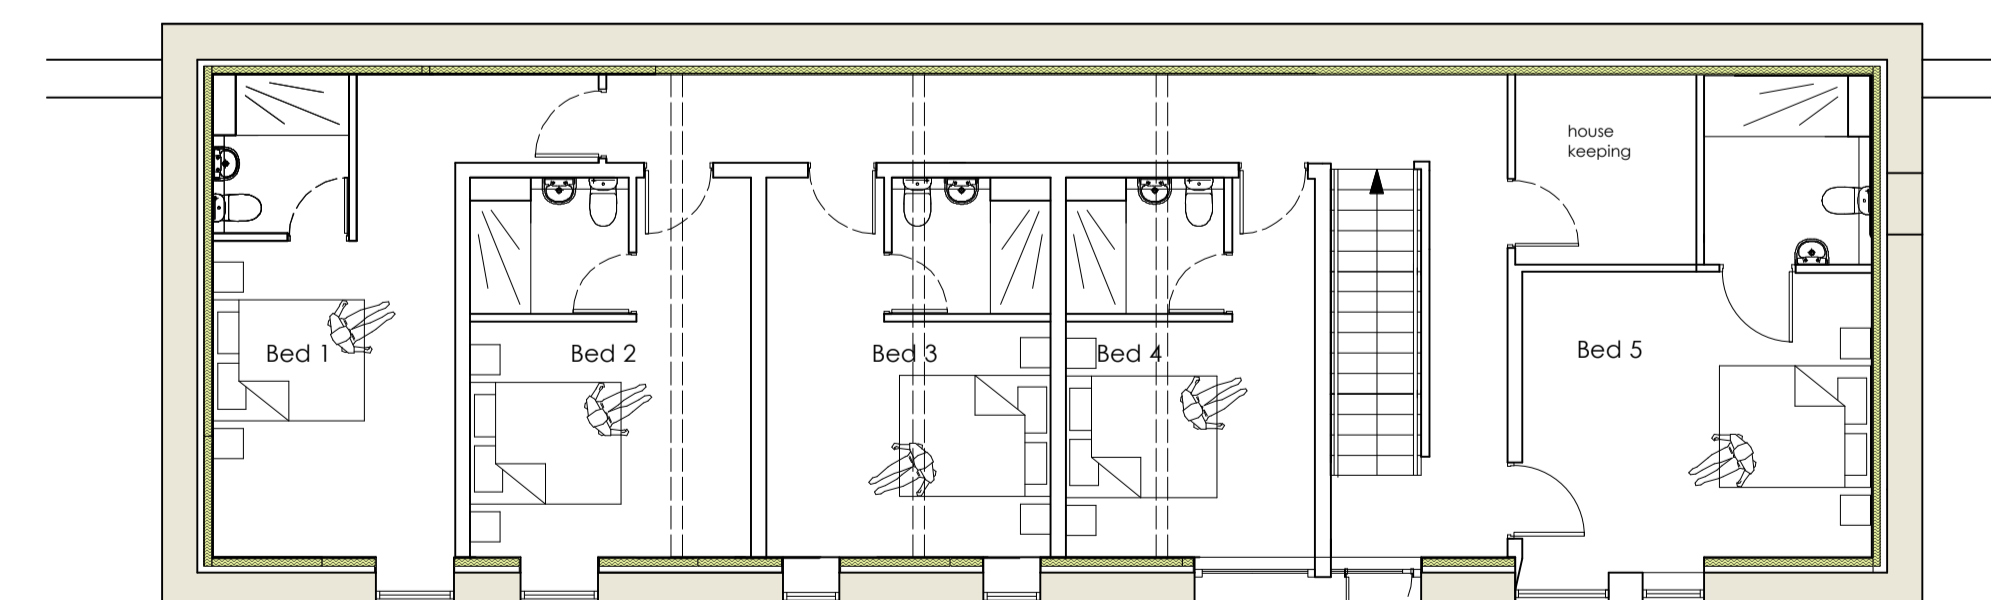

GROUND FLOOR PLAN
140m2

EXISTING

PROPOSED

Rev : H 4/05/23 - Planning Submission Revision

Issue -

FOR PLANNING

Client -

Sella Park Country House Hotel

Project -

New Residential Bedrooms

Location / Postcode / what3words

Sella Park, Calderbridge
cases.yacht.forgotten

Drawing Title - As Proposed Plans

Job No - 1377 Dwg No - 02 Rev : H

DATE : 1Feb 2023 SCALE : 1: 50 Paper A1

ALL DIMENSIONS TO BE CHECKED ON SITE
FIGURED DIMENSIONS TO BE TAKEN IN PREFERENCE
TO SCALED DIMENSIONS
copyright Green Swallow North Limited



E - greenswallow@btinternet.com
M - 07970 96 41 84
Registered Office : Green Swallow North Limited,
Swallow Barn, Blindcrake, Cumbria, CA13 0QP
ALL DIMENSIONS TO BE CHECKED ON SITE
FIGURED DIMENSIONS TO BE TAKEN IN PREFERENCE
TO SCALED DIMENSIONS
copyright Green Swallow North Limited