
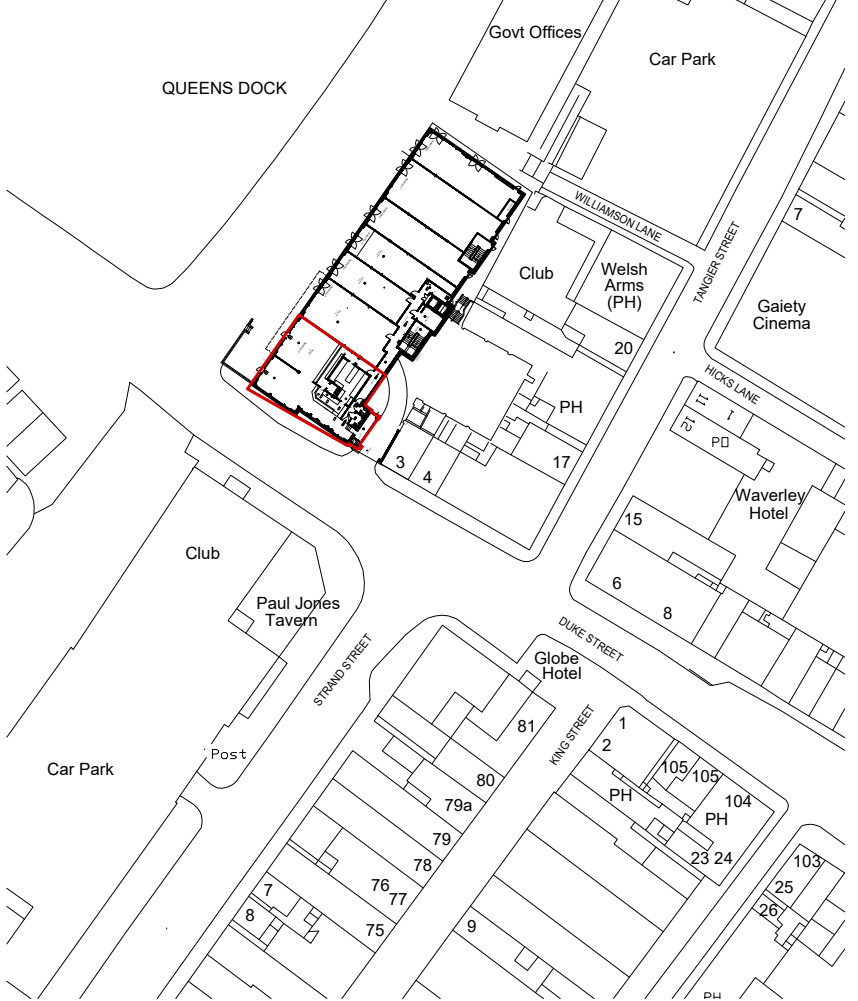


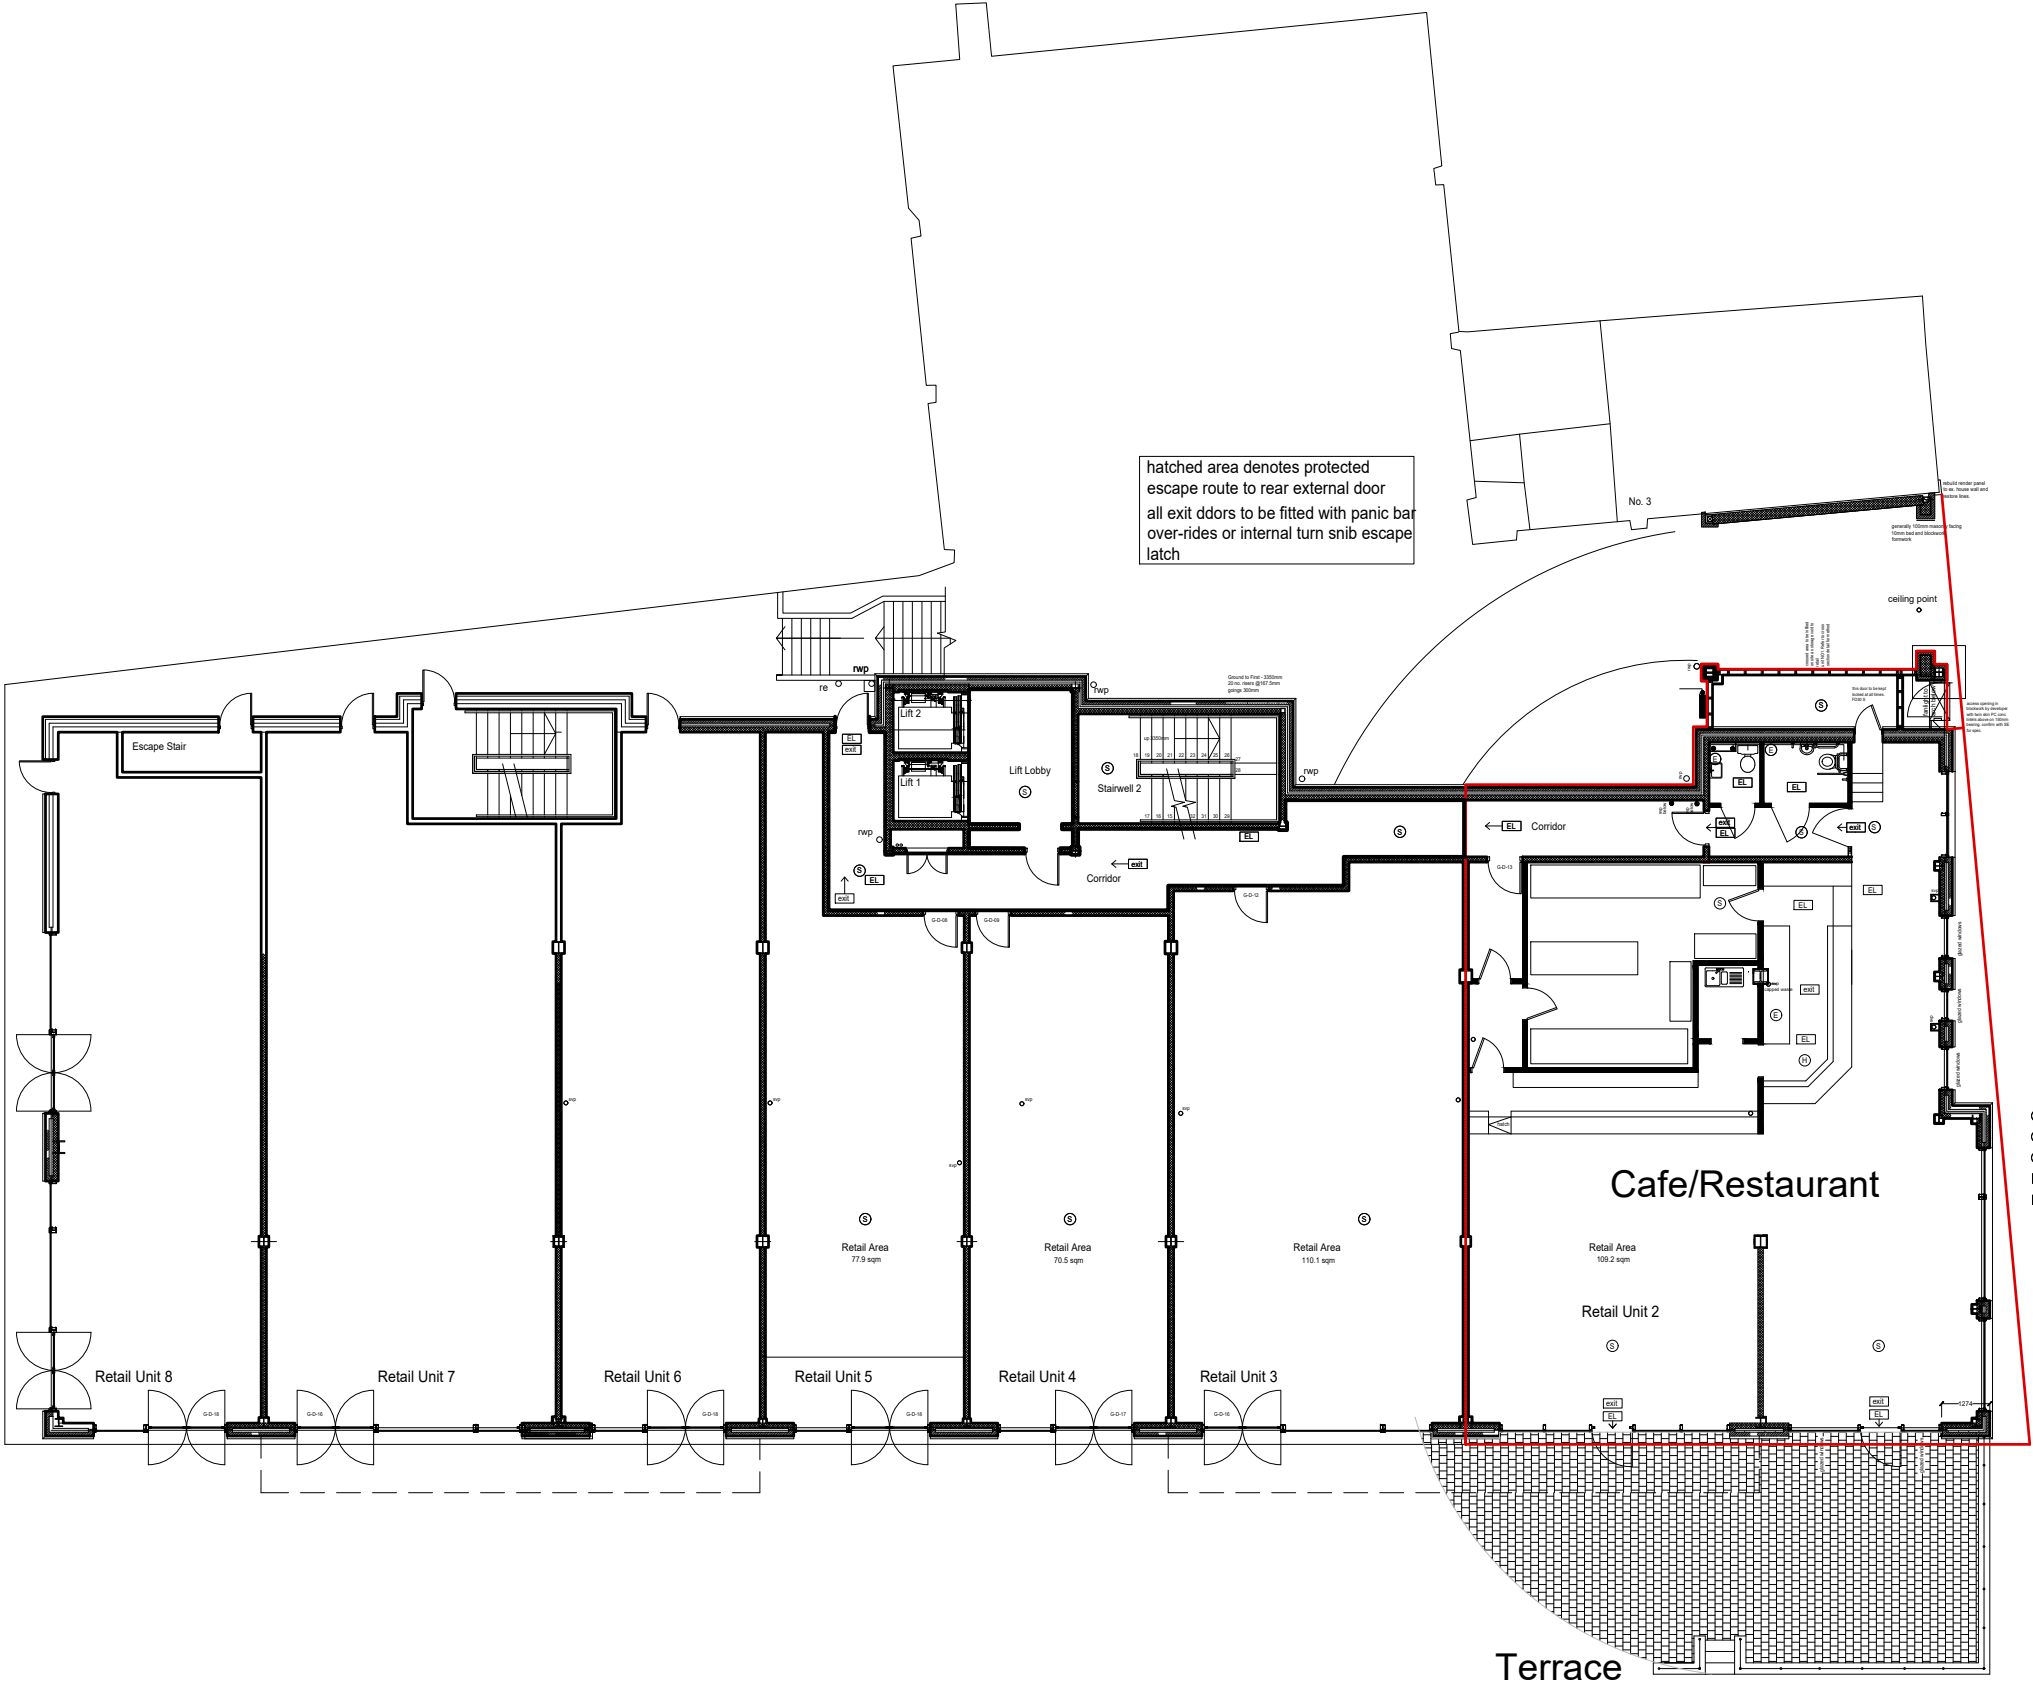


BLOCK PLAN

BLOCK PLAN

SCALE BAR 1/200 ORIGINAL DRAWING SIZE A3	0.0	2.0	4.0	6.0	8.0	10.0	12.0	14.0	16.0	18.0	20.0 metres		80.0 metres	70.0	60.0	50.0	40.0	30.0	20.0	10.0	0.0	SCALE BAR 1/500
SCALE BAR 1/100	0.0	1.0	2.0	3.0	4.0	5.0	6.0	7.0	8.0	9.0	10.0 metres		400.0 metres	350.0	300.0	250.0	200.0	150.0	100.0	50.0	0.0	SCALE BAR 1/2500
SCALE BAR 1/50	0.0	1.0			2.0		3.0		4.0		5.0 metres											


PEARS HOUSE HARBOURSIDE WHITEHAVEN CUMBRIA CA28 8AT	BLOCK AND LOCATION PLAN UNITS 1 and 2 Pears House		Scale: Date: DWG No.	1/200 @ A3 JAN 2023 22/0356/1	REV DATE	Geoffrey Wallace Limited FCSD MCAT Architectural Design and Technology Mobile 07816046756 geoffreywallaceltd@gmail.com
--	--	--	----------------------------	-------------------------------------	-------------	---

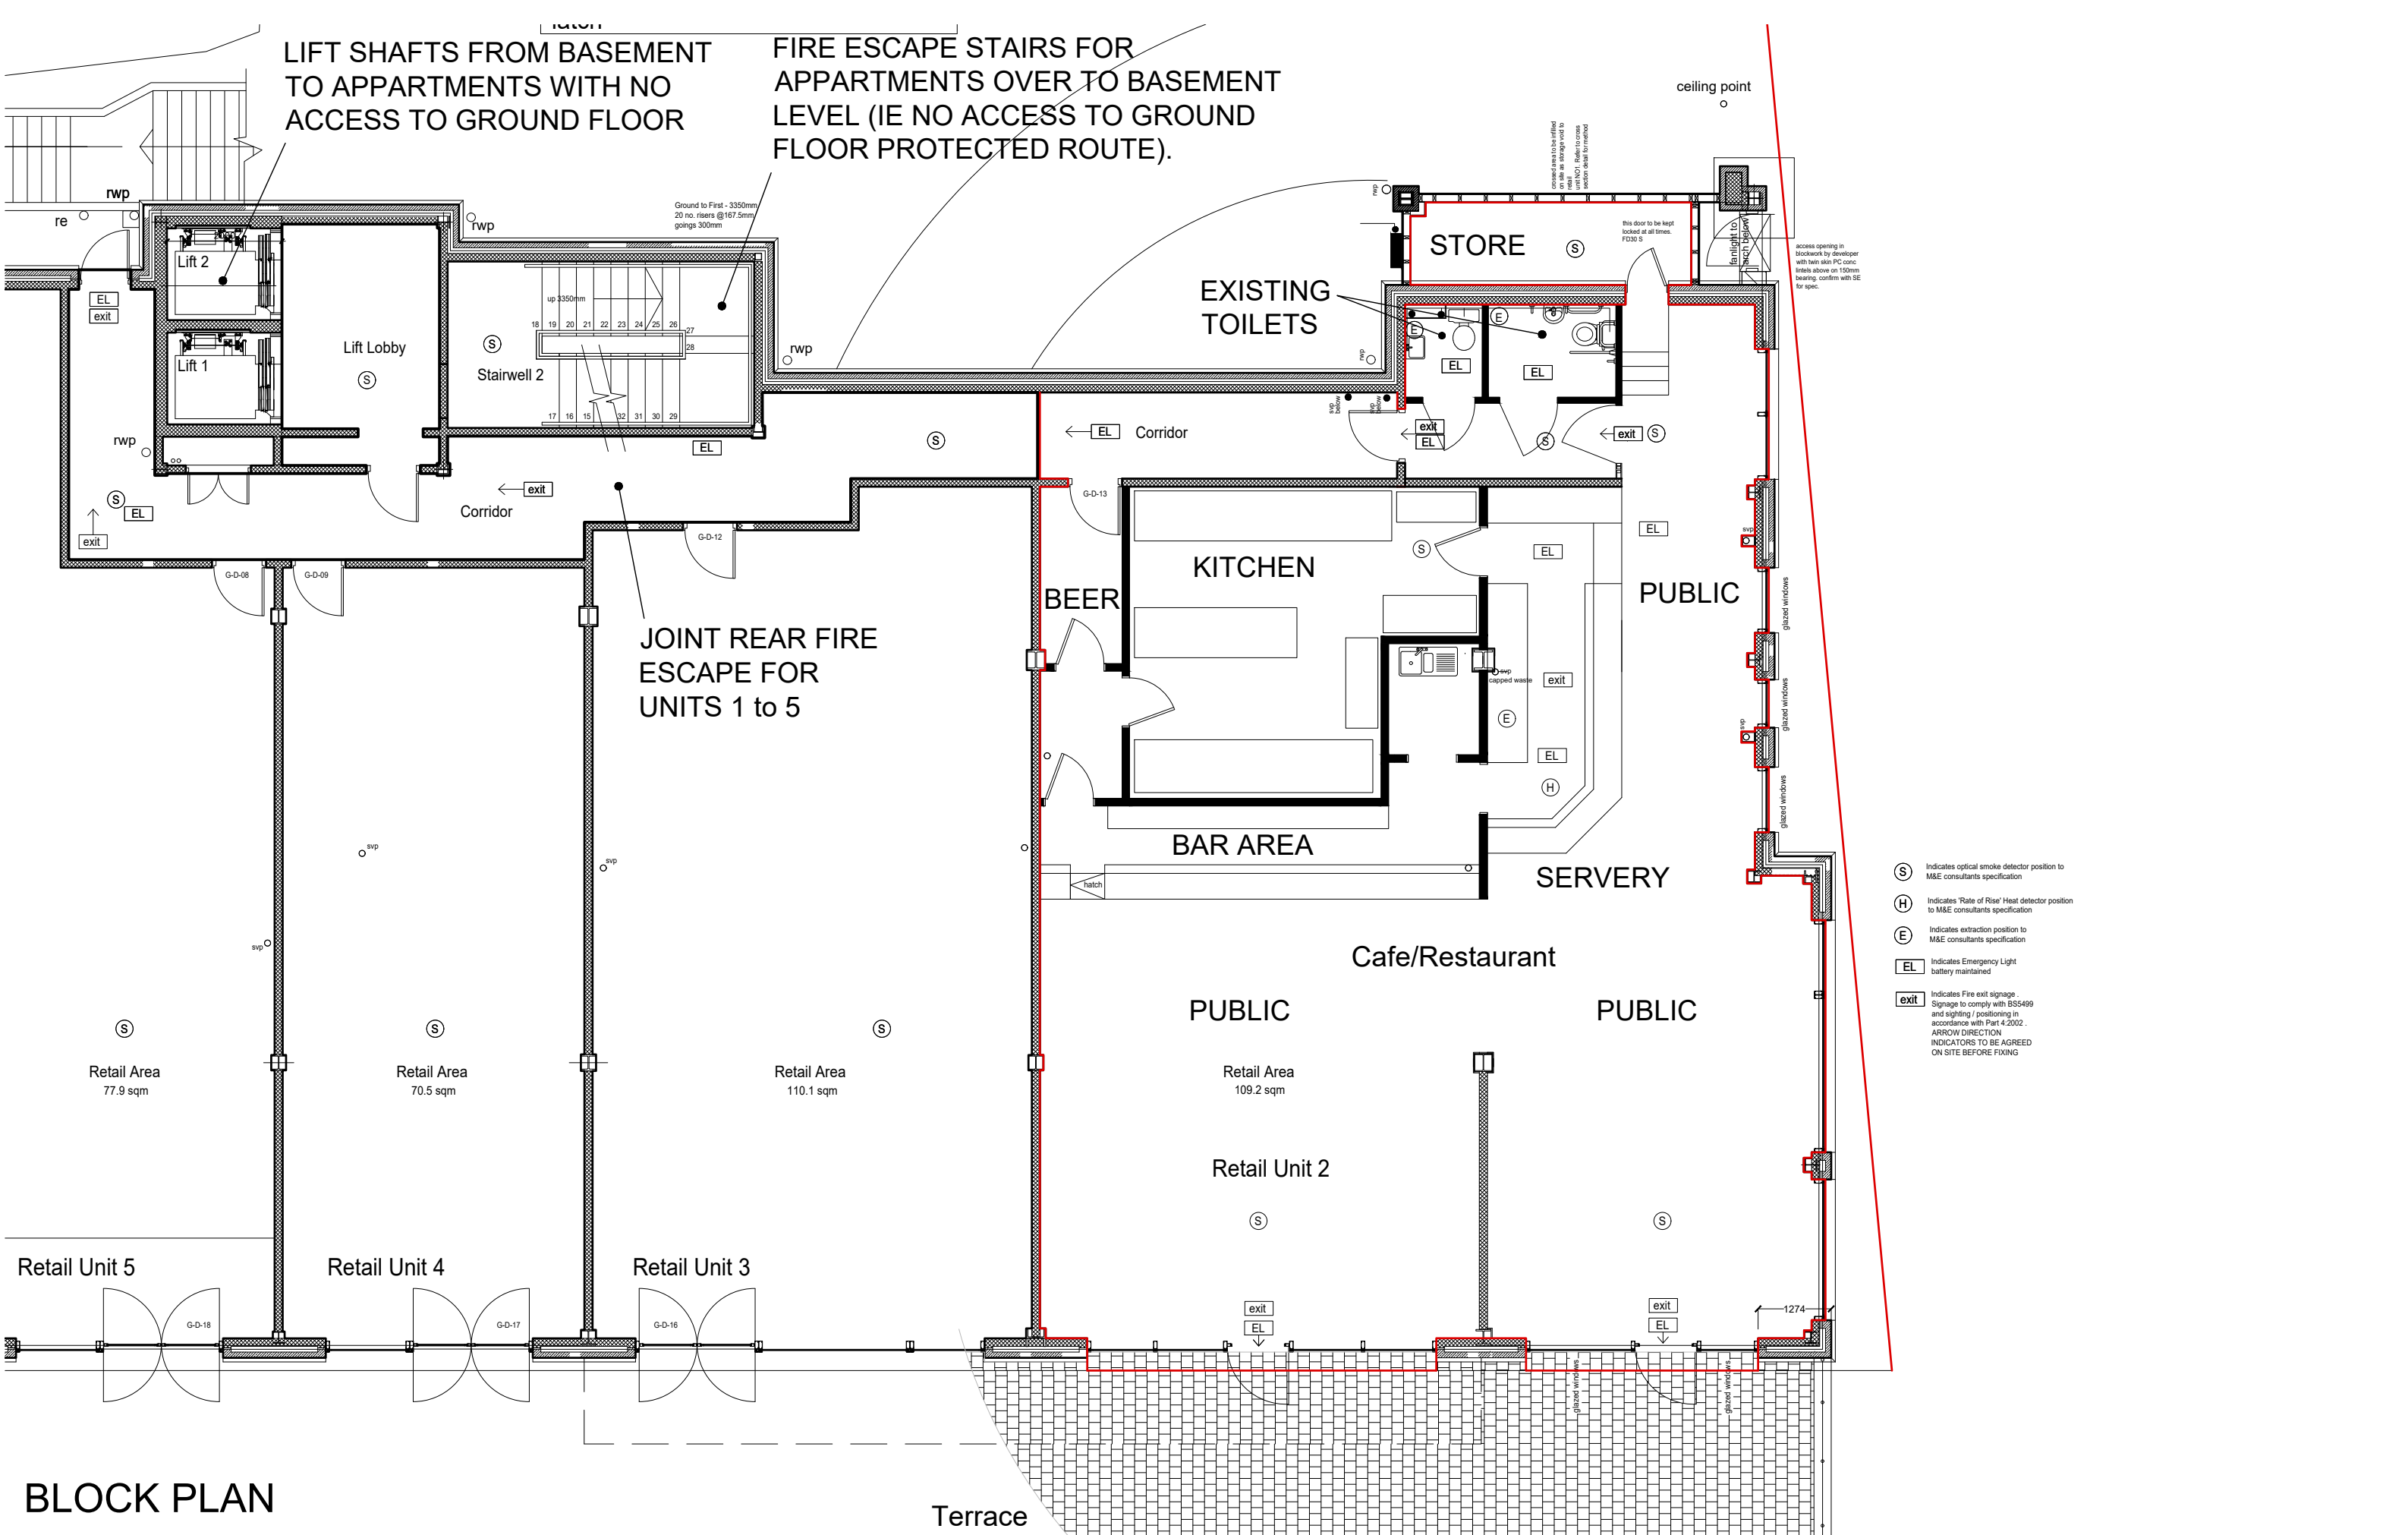

BLOCK PLAN



SCALE BAR 1/200 ORIGINAL DRAWING SIZE A3	0.0	2.0	4.0	6.0	8.0	10.0	12.0	14.0	16.0	18.0	20.0 metres	80.0 metres	70.0	60.0	50.0	40.0	30.0	20.0	10.0	0.0	SCALE BAR 1/500
SCALE BAR 1/100	0.0	1.0	2.0	3.0	4.0	5.0	6.0	7.0	8.0	9.0	10.0 metres	400.0 metres	350.0	300.0	250.0	200.0	150.0	100.0	50.0	0.0	SCALE BAR 1/2500
SCALE BAR 1/50	0.0	1.0	2.0	3.0	4.0	5.0	6.0	7.0	8.0	9.0	10.0 metres	400.0 metres	350.0	300.0	250.0	200.0	150.0	100.0	50.0	0.0	SCALE BAR 1/2500

PEARS HOUSE HARBOURSIDE WHITEHAVEN CUMBRIA CA28 8AT	GROUND FLOOR BLOCK PLAN EXISTING	Scale: Date: DWG No.	1/100 @ A3 JAN 2023 22/0356/2	REV DATE	Geoffrey Wallace Limited FCS D MCIAT Architectural Design and Technology Mobile 07816046756 geoffreywallaceltd@gmail.com
--	-------------------------------------	----------------------------	-------------------------------------	-------------	---

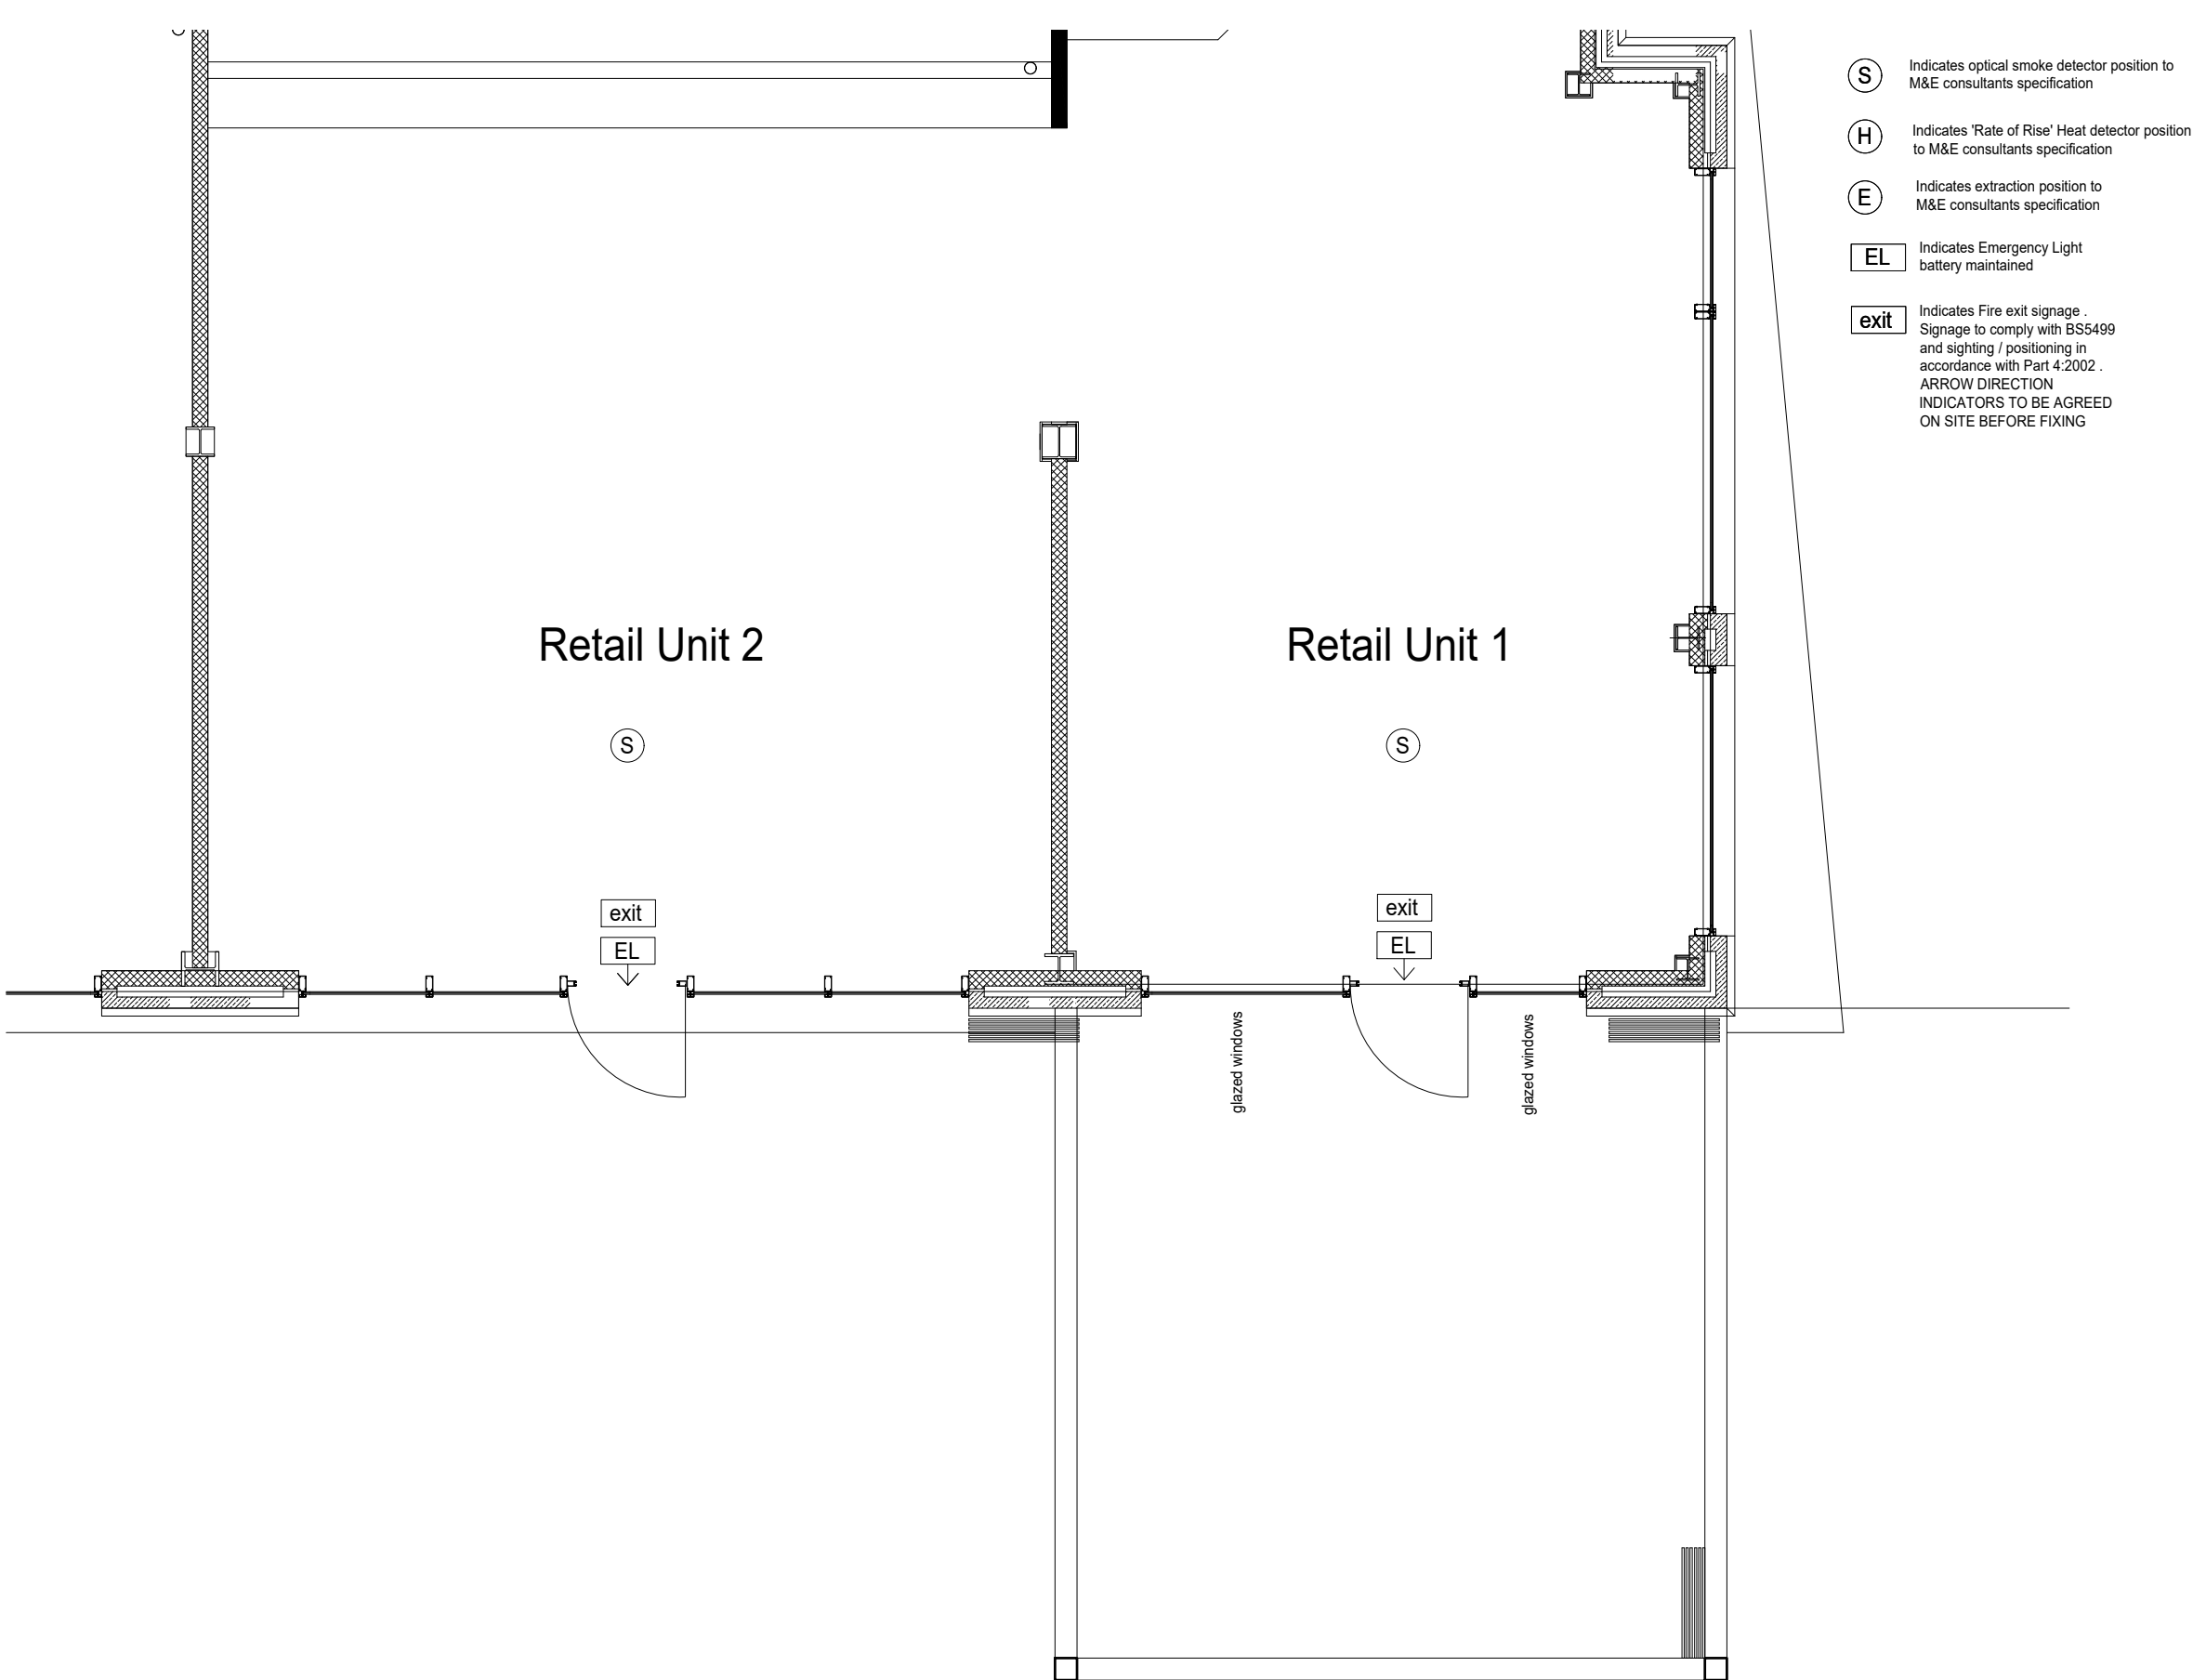




PROPOSED BLOCK PLAN

SCALE BAR 1/200 ORIGINAL DRAWING SIZE A3	0.0	2.0	4.0	6.0	8.0	10.0	12.0	14.0	16.0	18.0	20.0 metres		80.0 metres	70.0	60.0	50.0	40.0	30.0	20.0	10.0	0.0	SCALE BAR 1/500
SCALE BAR 1/100	0.0	1.0	2.0	3.0	4.0	5.0	6.0	7.0	8.0	9.0	10.0 metres		400.0 metres	350.0	300.0	250.0	200.0	150.0	100.0	50.0	0.0	SCALE BAR 1/2500
SCALE BAR 1/50	0.0		1.0		2.0		3.0		4.0		5.0 metres											
PEARS HOUSE HARBOURSIDE WHITEHAVEN CUMBRIA CA28 8AT			Glazed pergola with retractable roof			PROPOSALS BLOCK PLAN			Scale: Date: DWG No.			1/100 @ A3 JAN 2023 22/0356/3			REV DATE			Geoffrey Wallace Limited FCSD MCIAT Architectural Design and Technology Mobile 07816046756 geoffreywallaceltd@gmail.com				

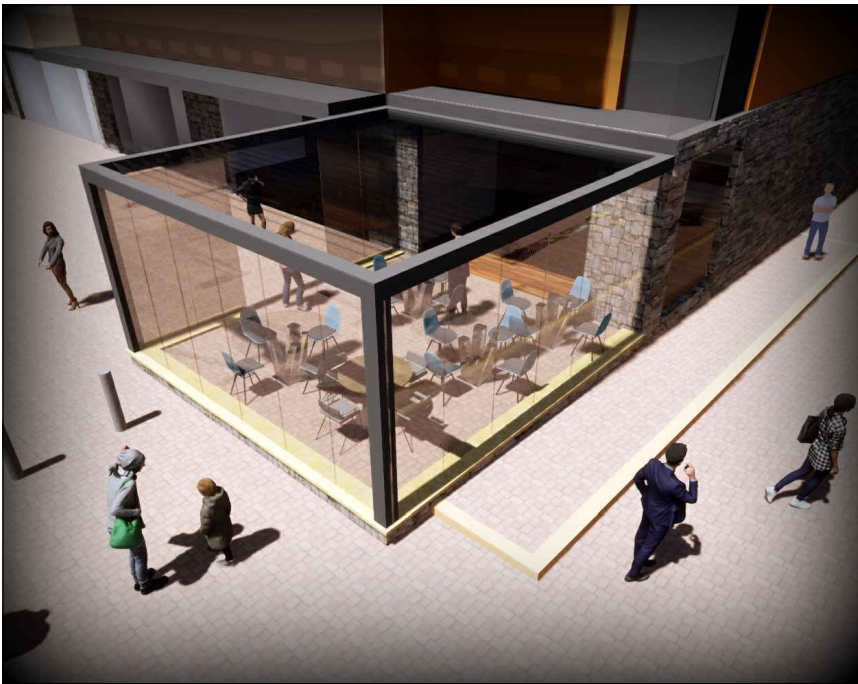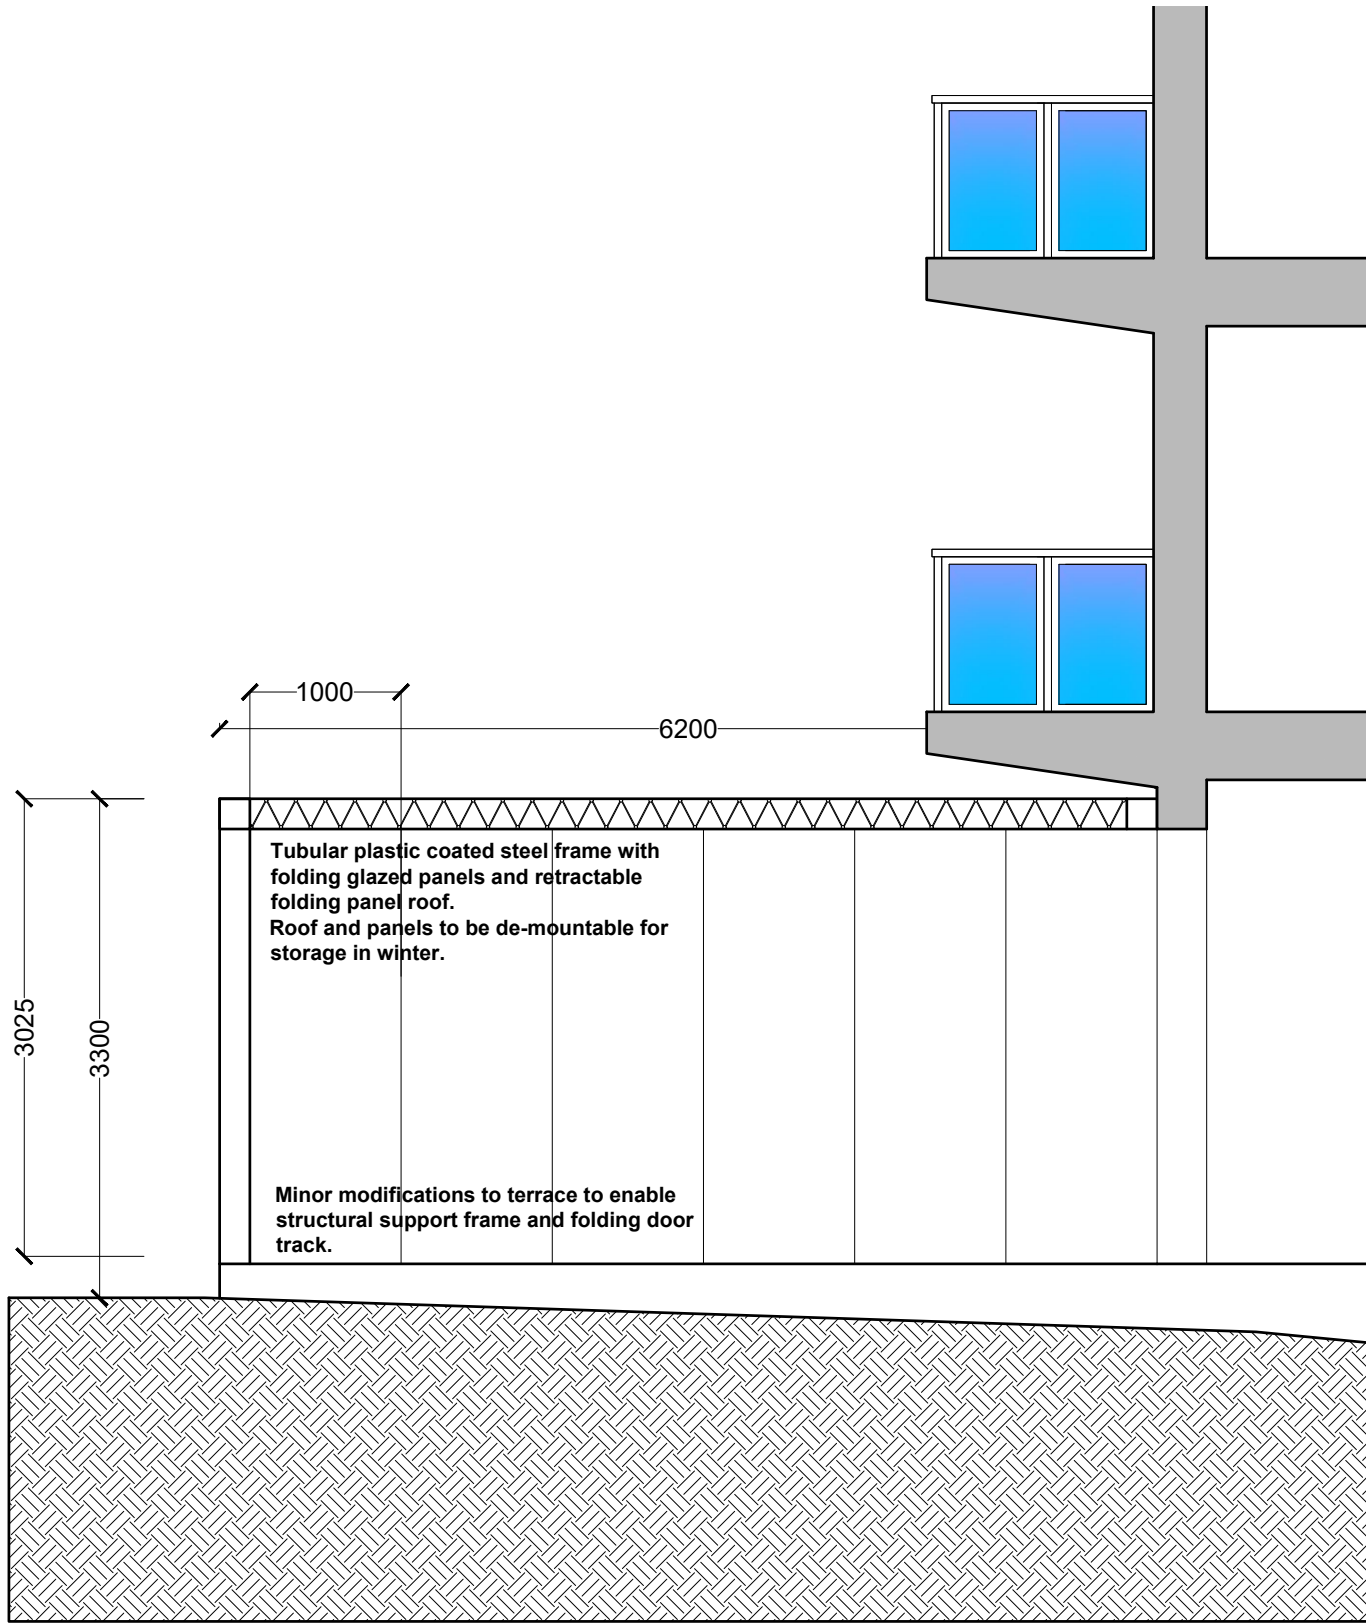


SCALE BAR 1/200 ORIGINAL DRAWING SIZE A3	0.0	2.0	4.0	6.0	8.0	10.0	12.0	14.0	16.0	18.0	20.0 metres		80.0 metres	70.0	60.0	50.0	40.0	30.0	20.0	10.0	0.0	SCALE BAR 1/500
SCALE BAR 1/100	0.0	1.0	2.0	3.0	4.0	5.0	6.0	7.0	8.0	9.0	10.0 metres		400.0 metres	350.0	300.0	250.0	200.0	150.0	100.0	50.0	0.0	SCALE BAR 1/2500
SCALE BAR 1/50	0.0		1.0		2.0		3.0		4.0		5.0 metres											


PEARS HOUSE HARBOURSIDE WHITEHAVEN CUMBRIA CA28 8AT	Glazed pergola with retractable roof	PROPOSED SECTION	Scale: Date: DWG No.	1/50 @ A3 JAN 2023 22/0356/4	REV DATE	Geoffrey Wallace Limited FCSD MCIAT Architectural Design and Technology Mobile 07816046756 geoffreywallaceltd@gmail.com
--	---	------------------	----------------------------	------------------------------------	-------------	---

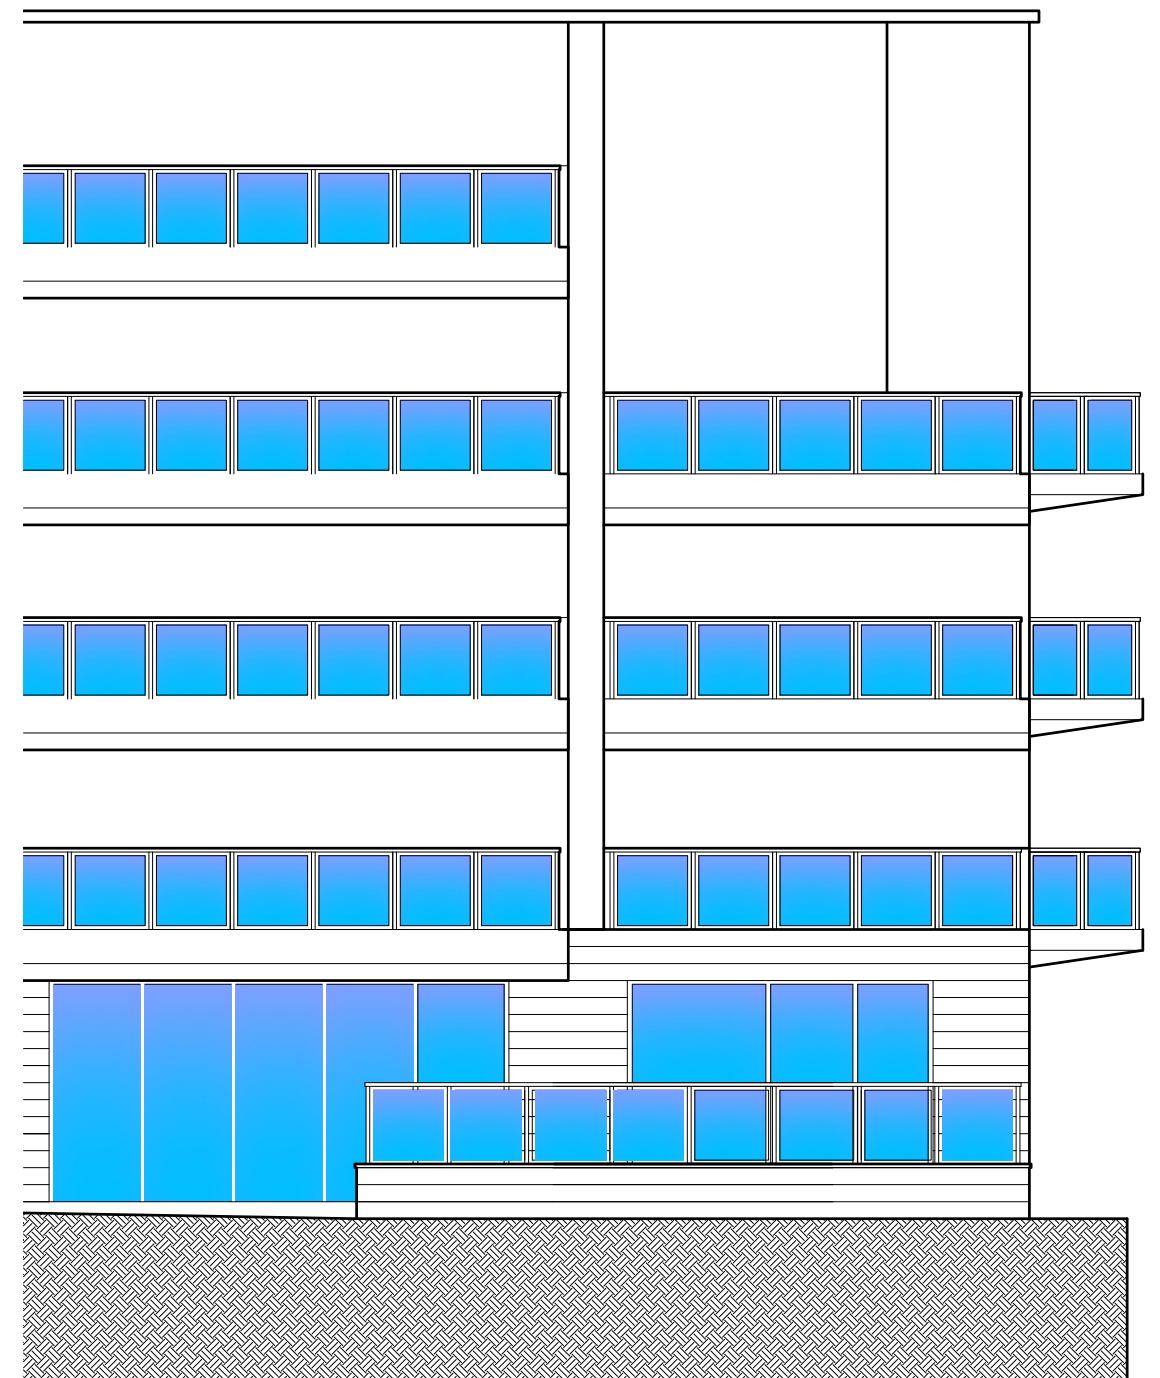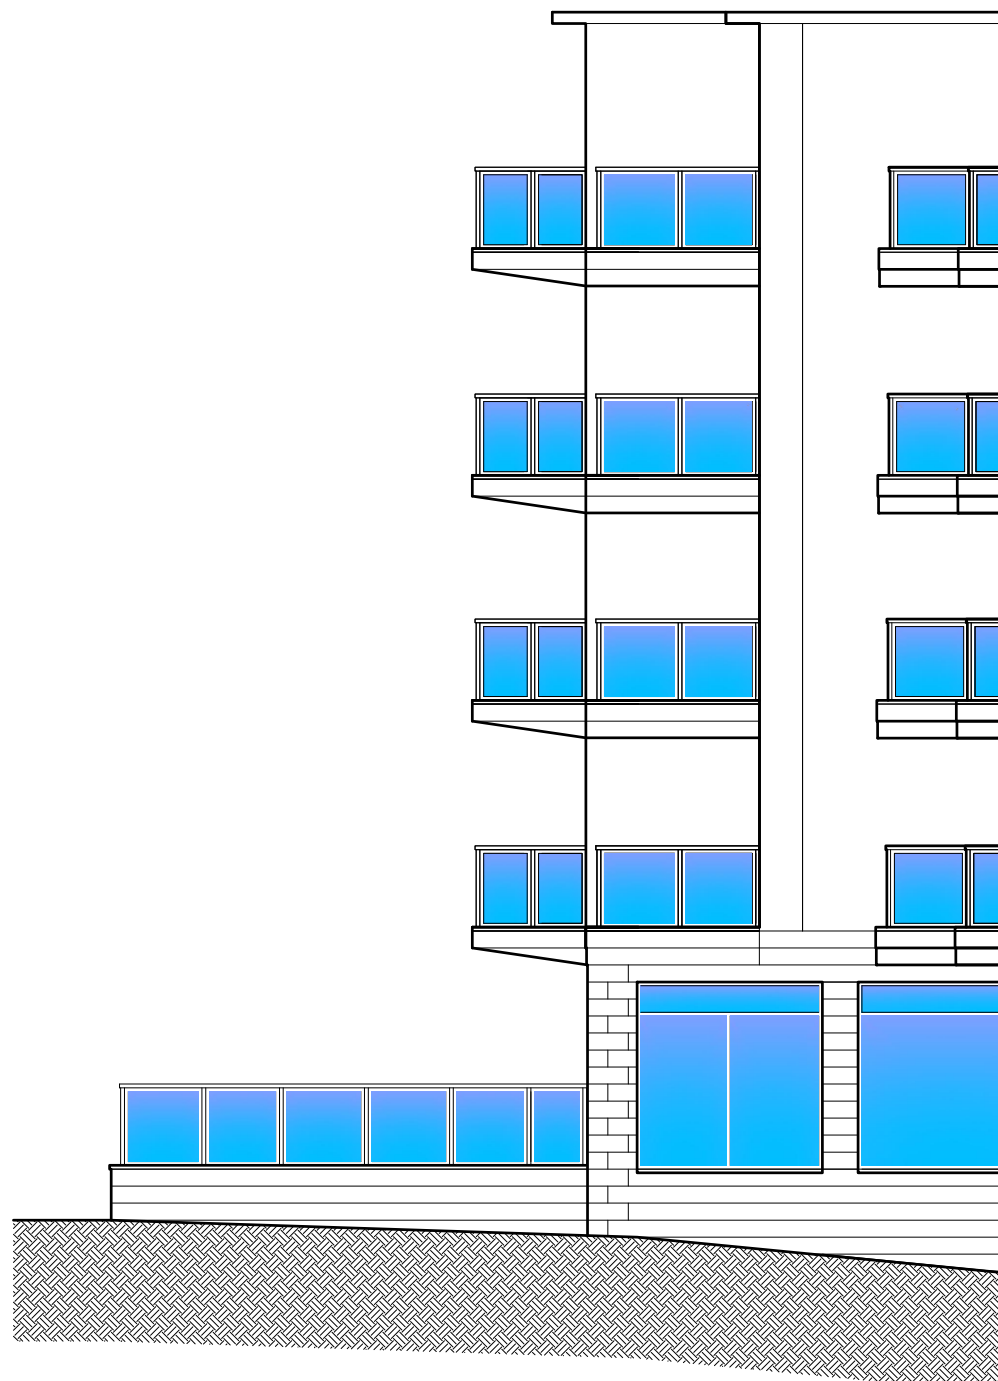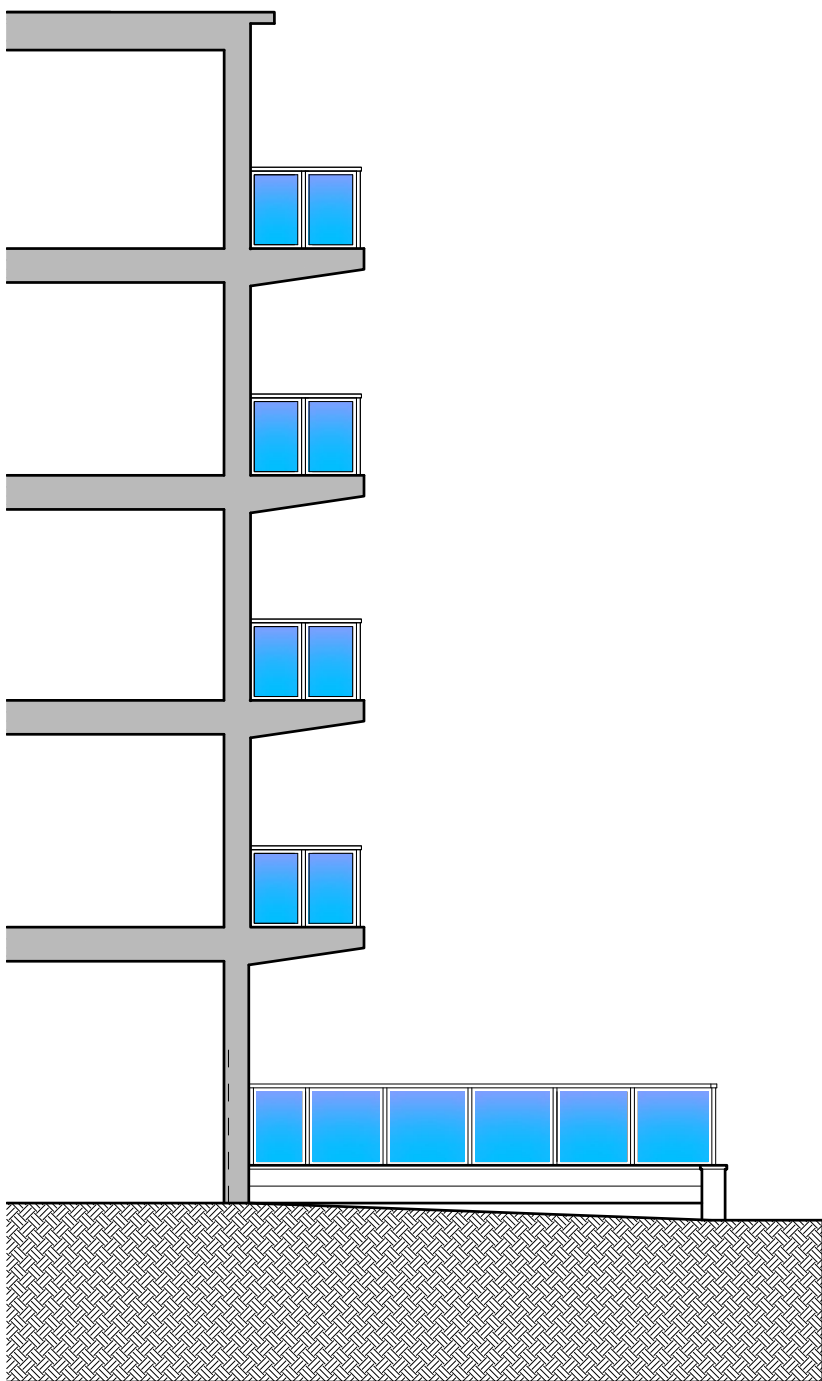


SCALE BAR 1/200 ORIGINAL DRAWING SIZE A3	0.0	2.0	4.0	6.0	8.0	10.0	12.0	14.0	16.0	18.0	20.0 metres		80.0 metres	70.0	60.0	50.0	40.0	30.0	20.0	10.0	0.0	SCALE BAR 1/500
SCALE BAR 1/100	0.0	1.0	2.0	3.0	4.0	5.0	6.0	7.0	8.0	9.0	10.0 metres		400.0 metres	350.0	300.0	250.0	200.0	150.0	100.0	50.0	0.0	SCALE BAR 1/2500
SCALE BAR 1/50	0.0		1.0		2.0		3.0		4.0		5.0 metres											
PEARS HOUSE HARBOURSIDE WHITEHAVEN CUMBRIA CA28 8AT			Glazed pergola with retractable roof					EXISTING ELEVATIONS					Scale: Date: DWG No.		1/100 @ A3 JAN 2023 22/0356/7		REV DATE		Geoffrey Wallace Limited FCSD MCIAT Architectural Design and Technology Mobile 07816046756 geoffreywallaceltd@gmail.com			

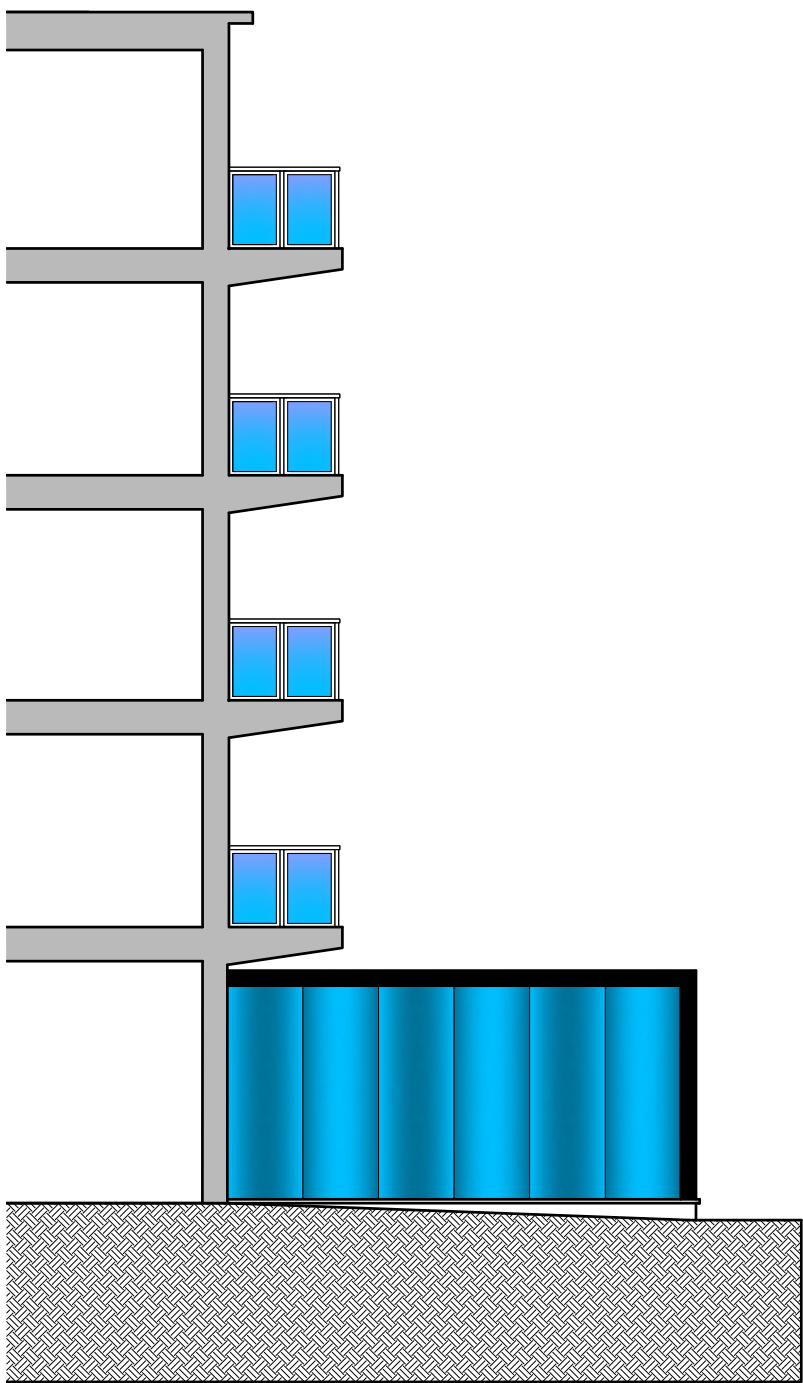

PROPOSED SIDE ELEVATION

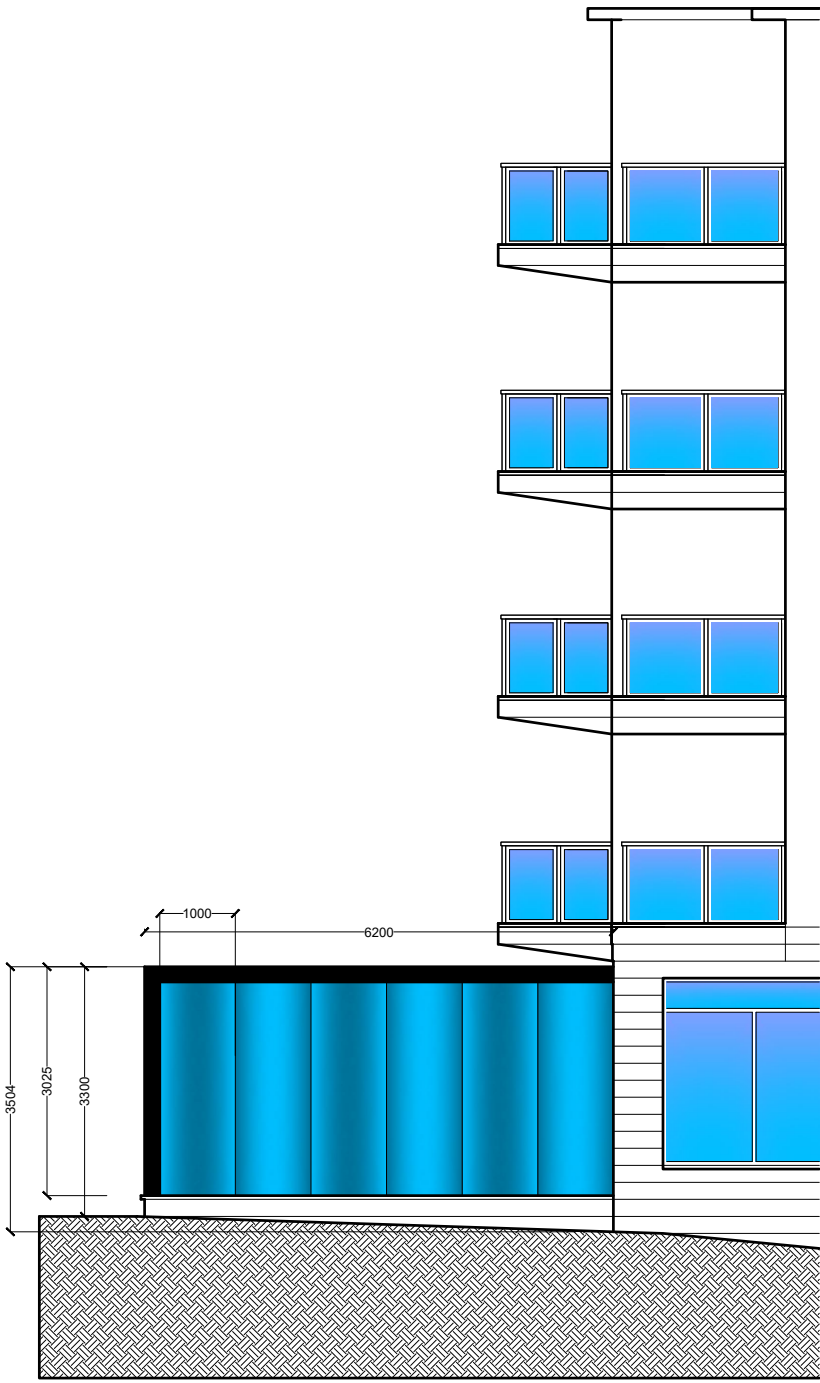

PROPOSED SIDE ELEVATION

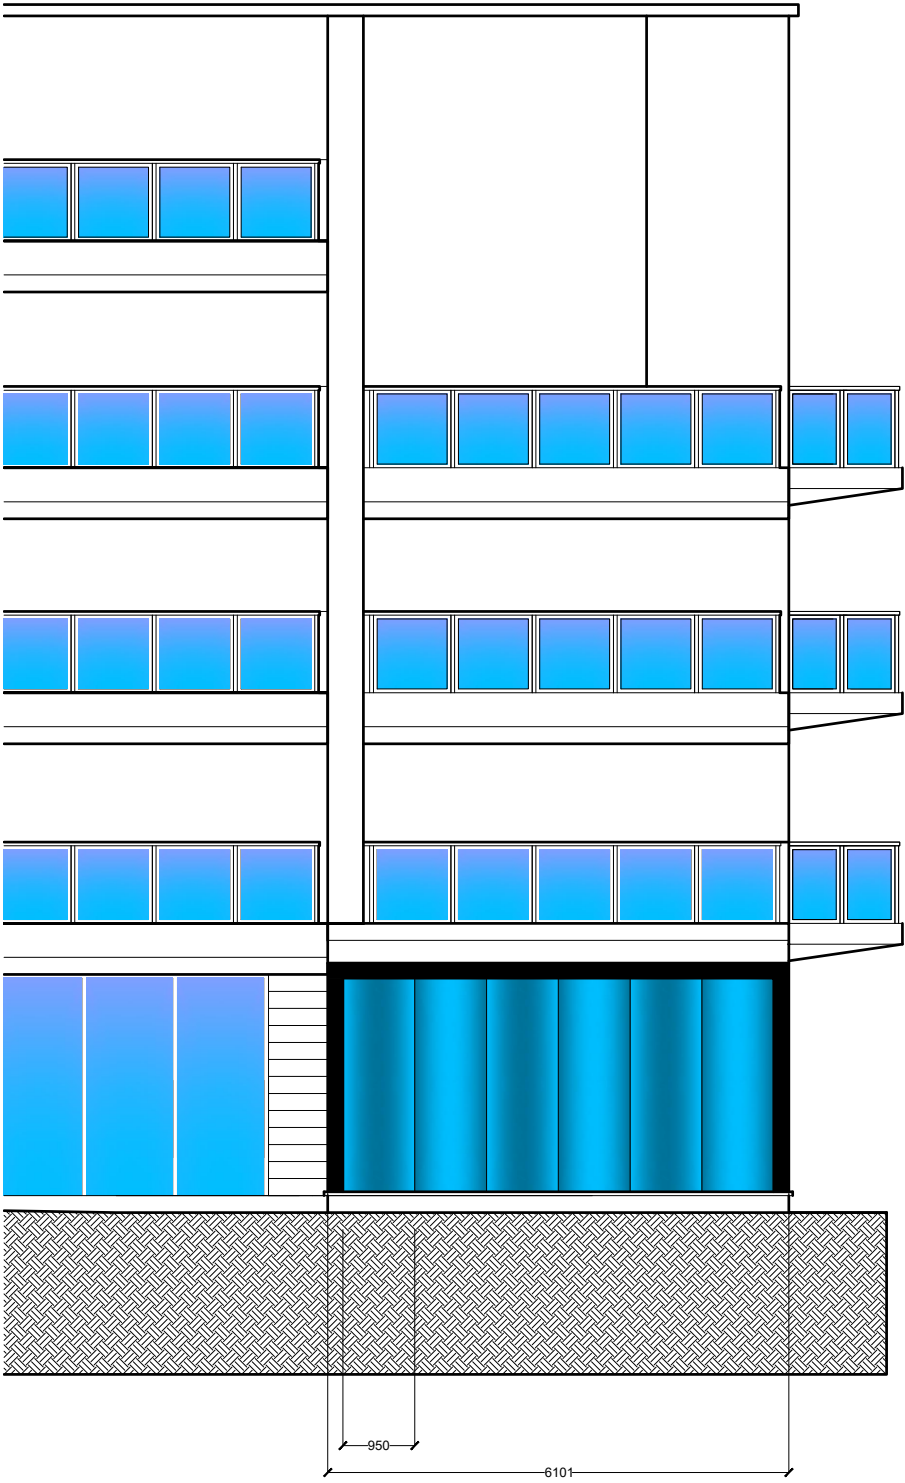

PROPOSED FRONT ELEVATION

Tubular plastic coated steel frame with folding glazed panels and retractable folding panel roof. Roof and panels to be de-mountable for storage in winter.

Minor modifications to terrace to enable structural support frame and folding door track.

SCALE BAR 1/200 ORIGINAL DRAWING SIZE A3	0.0	2.0	4.0	6.0	8.0	10.0	12.0	14.0	16.0	18.0	20.0 metres		80.0 metres	70.0	60.0	50.0	40.0	30.0	20.0	10.0	0.0	SCALE BAR 1/500
SCALE BAR 1/100	0.0	1.0	2.0	3.0	4.0	5.0	6.0	7.0	8.0	9.0	10.0 metres		400.0 metres	350.0	300.0	250.0	200.0	150.0	100.0	50.0	0.0	SCALE BAR 1/2500
SCALE BAR 1/50	0.0	1.0	2.0	3.0	4.0	5.0	6.0	7.0	8.0	9.0	10.0 metres		400.0 metres	350.0	300.0	250.0	200.0	150.0	100.0	50.0	0.0	SCALE BAR 1/2500

PEARS HOUSE HARBOURSIDE WHITEHAVEN CUMBRIA CA28 8AT	Glazed pergola with retractable roof	PROPOSED SIDE ELEVATION	Scale: Date: DWG No.	1/100 @ A3 JAN 2023 22/0356/8	REV DATE	Geoffrey Wallace Limited FCSD MCIAT Architectural Design and Technology Mobile 07816046756 geoffreywallaceltd@gmail.com
--	---	-------------------------	----------------------------	-------------------------------------	-------------	---