




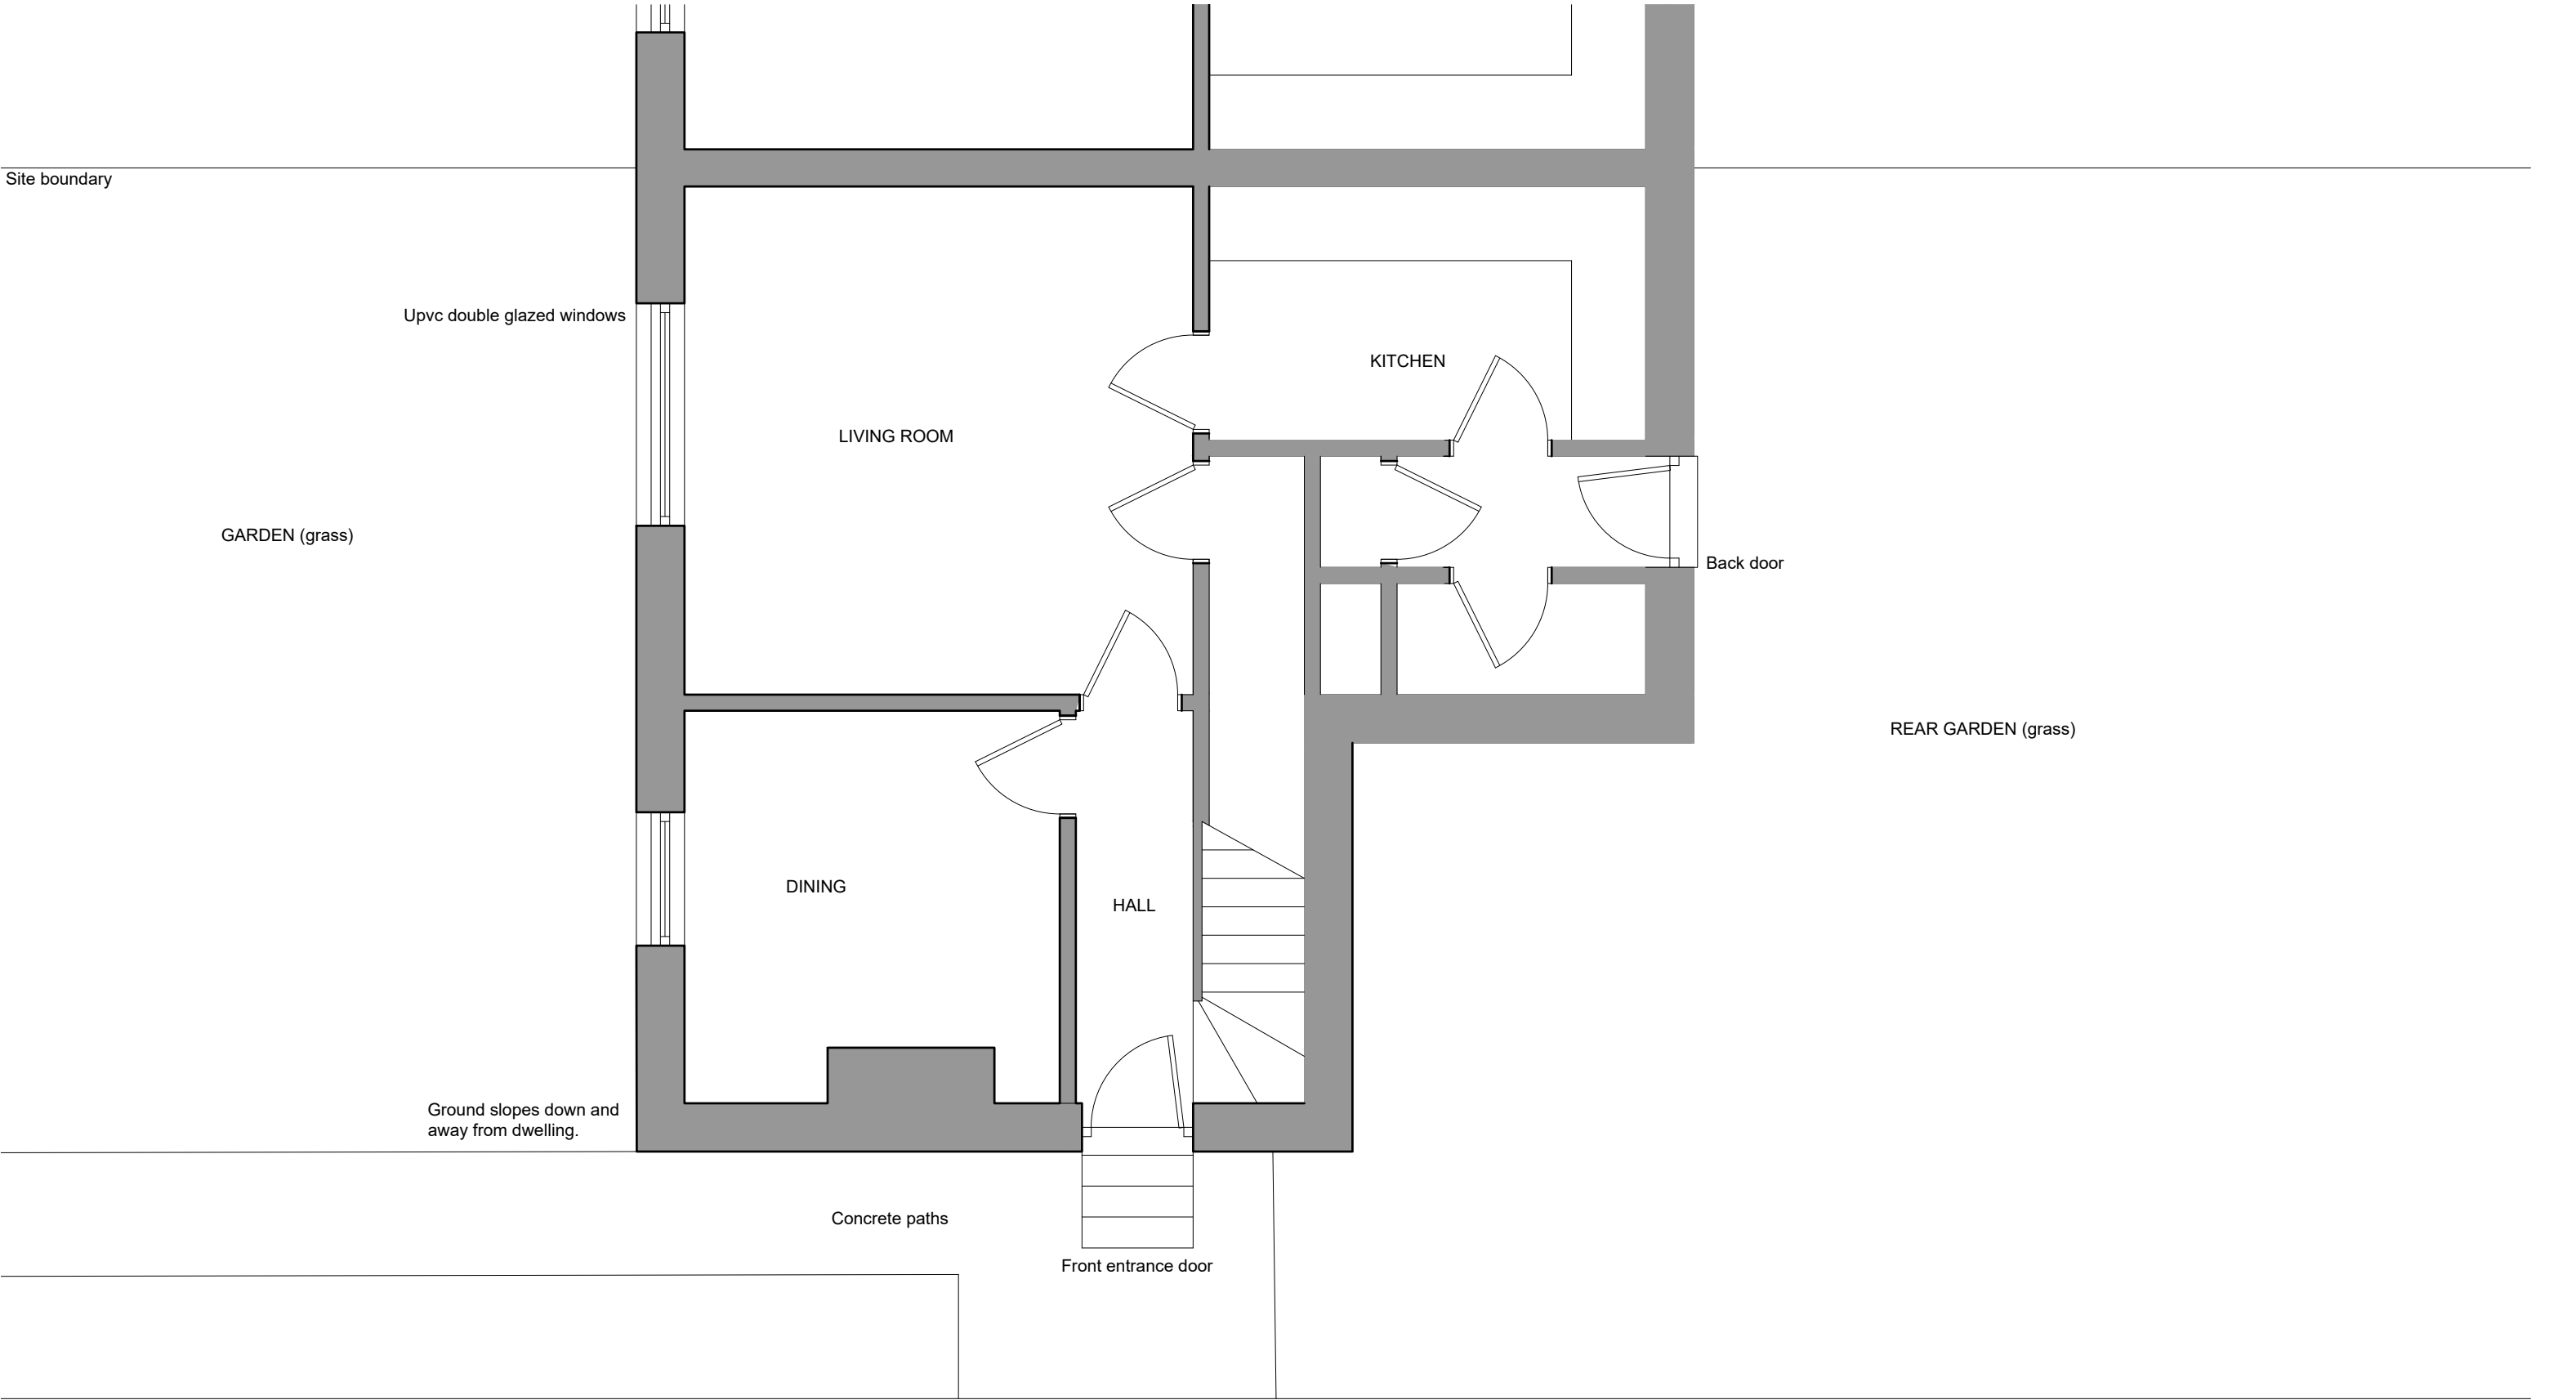


GROUND FLOOR PLAN																			
SCALE BAR 1/200 ORIGINAL DRAWING SIZE A3				0.0	2.0	4.0	6.0	8.0	10.0	12.0	14.0	16.0	18.0	20.0 metres		80.0 metres	70.0	60.0	50.0
SCALE BAR 1/100				0.0	1.0	2.0	3.0	4.0	5.0	6.0	7.0	8.0	9.0	10.0 metres		800.0 metres	700.0	600.0	500.0
SCALE BAR 1/50				0.0		1.0		2.0		3.0		4.0		5.0 metres					
98 BRANSTY ROAD BRANSTY				ALTERATIONS AND				EXISTING GROUND				Scale:				REV			
WHITEHAVEN CUMBRIA CA28 6HF For				EXTENSION FOR ACCESSIBLE				FLOOR PLAN				Date:				DATE			
Mr Michael Farrell and Ms Clare Kumur.				BATHROOM AND BEDROOM								DWG No.				20/0280/02			
																Geoffrey Wallace Limited FCSD MCIAT			
																Architectural Design and Technology			
																Mobile 07816046756			
																geoffreywallaceltd@gmail.com			

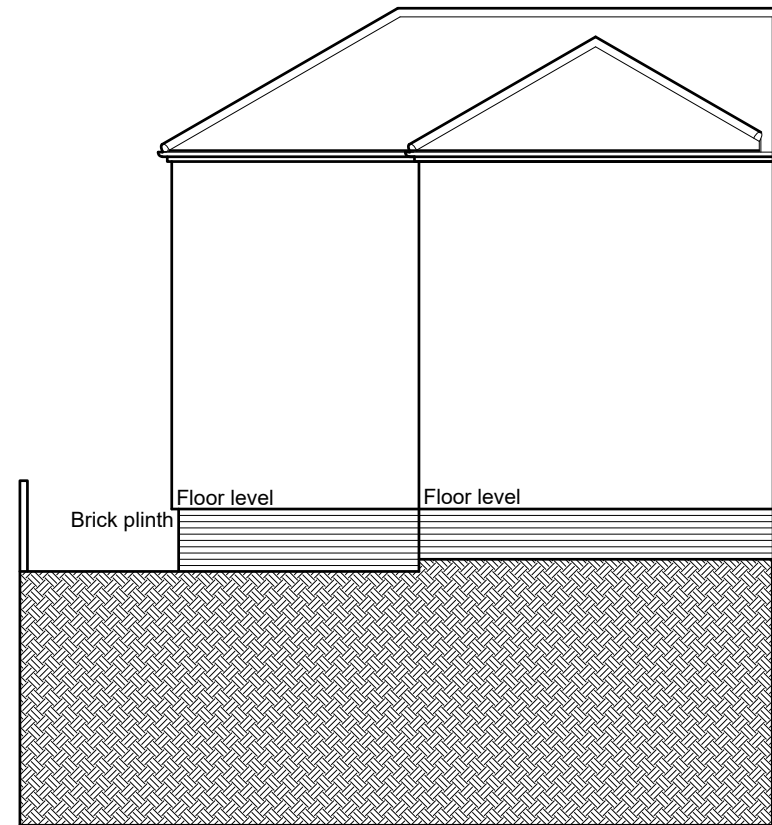


EXISTING REAR ELEVATION

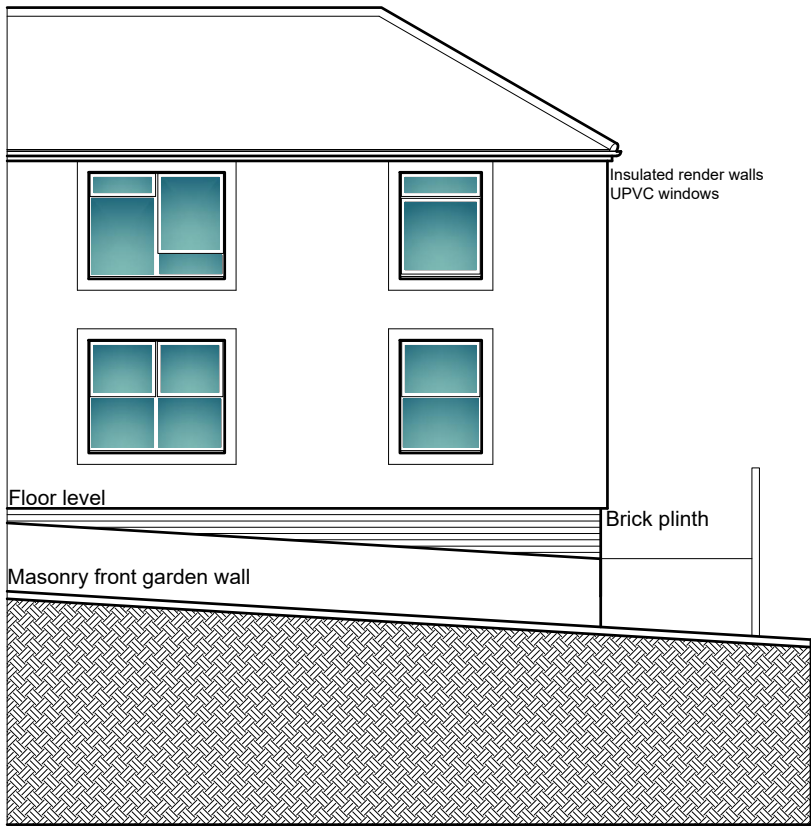


EXISTING FRONT ELEVATION

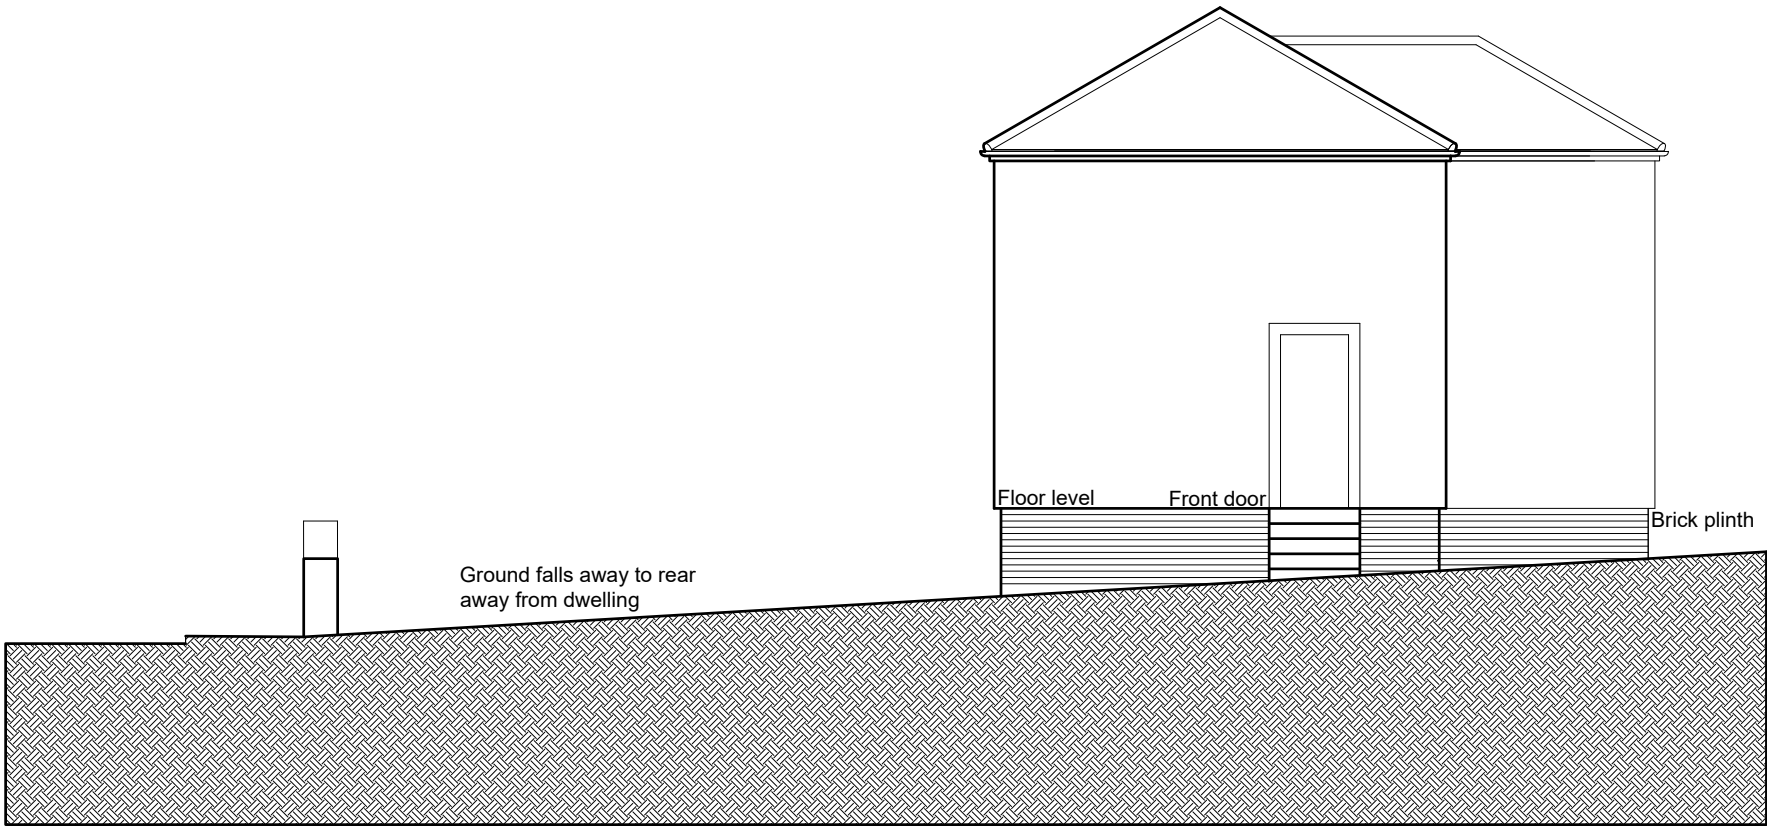


EXISTING SIDE ELEVATION

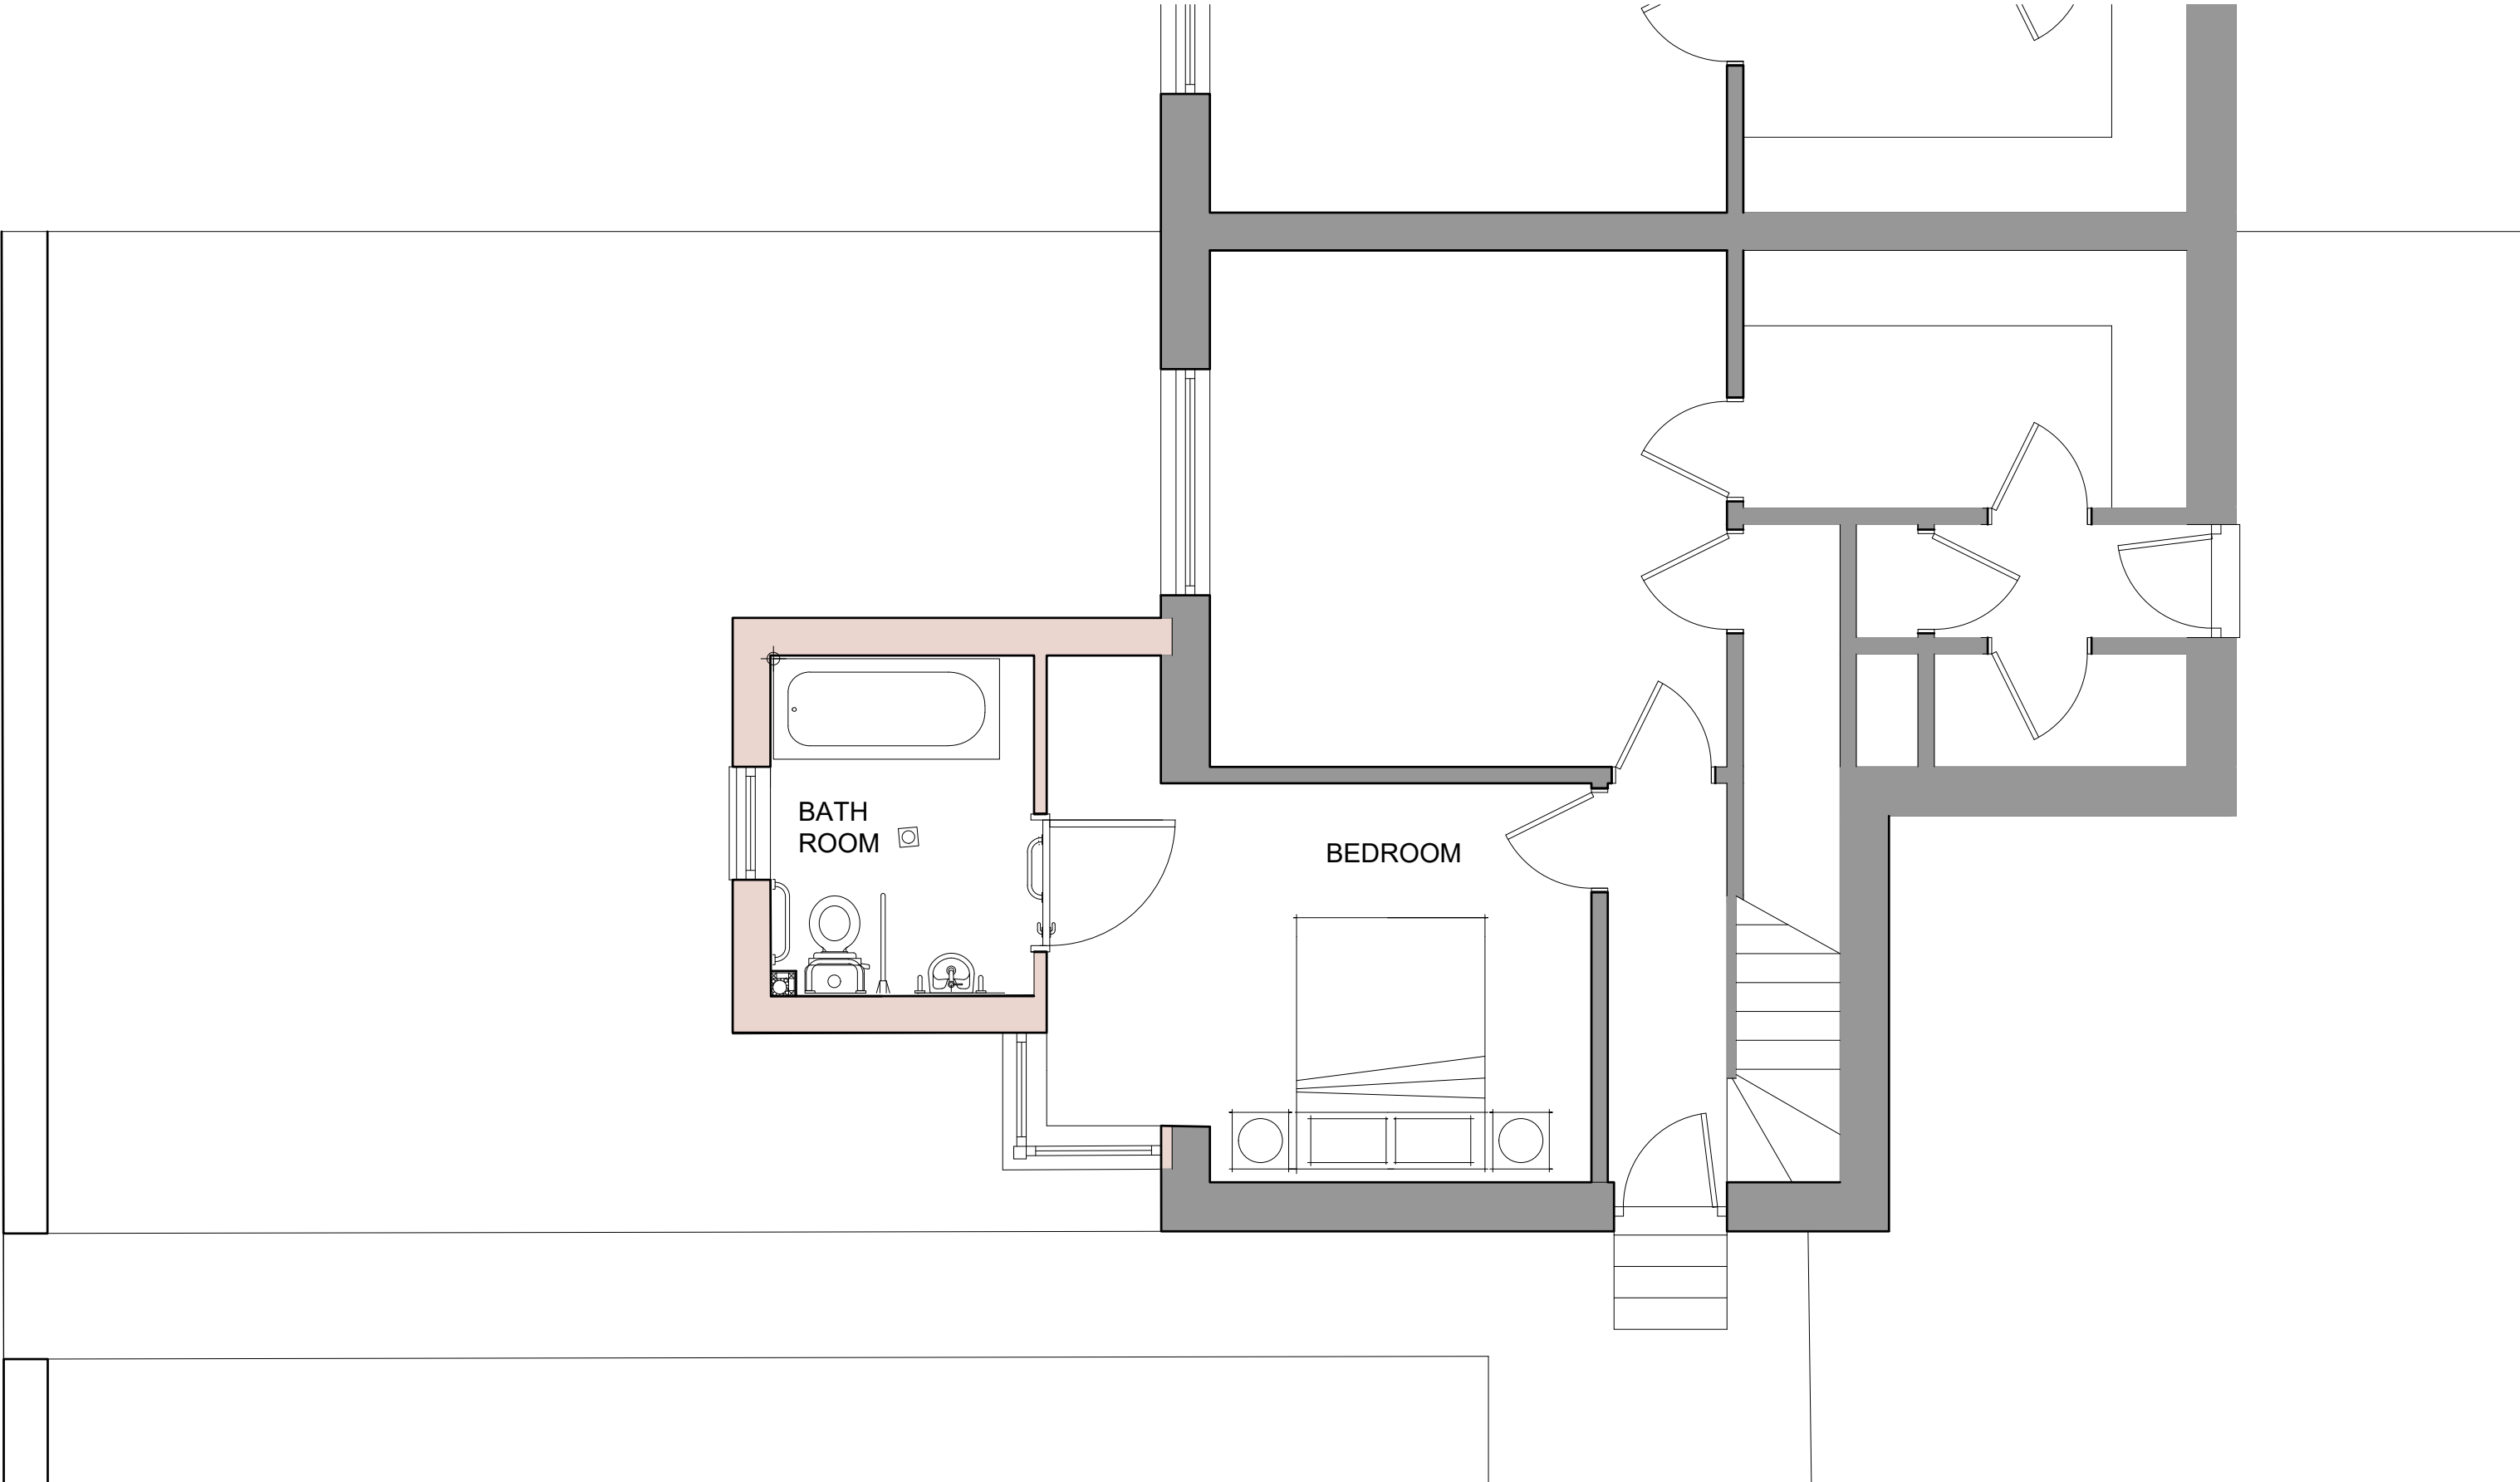


GROUND FLOOR PLAN

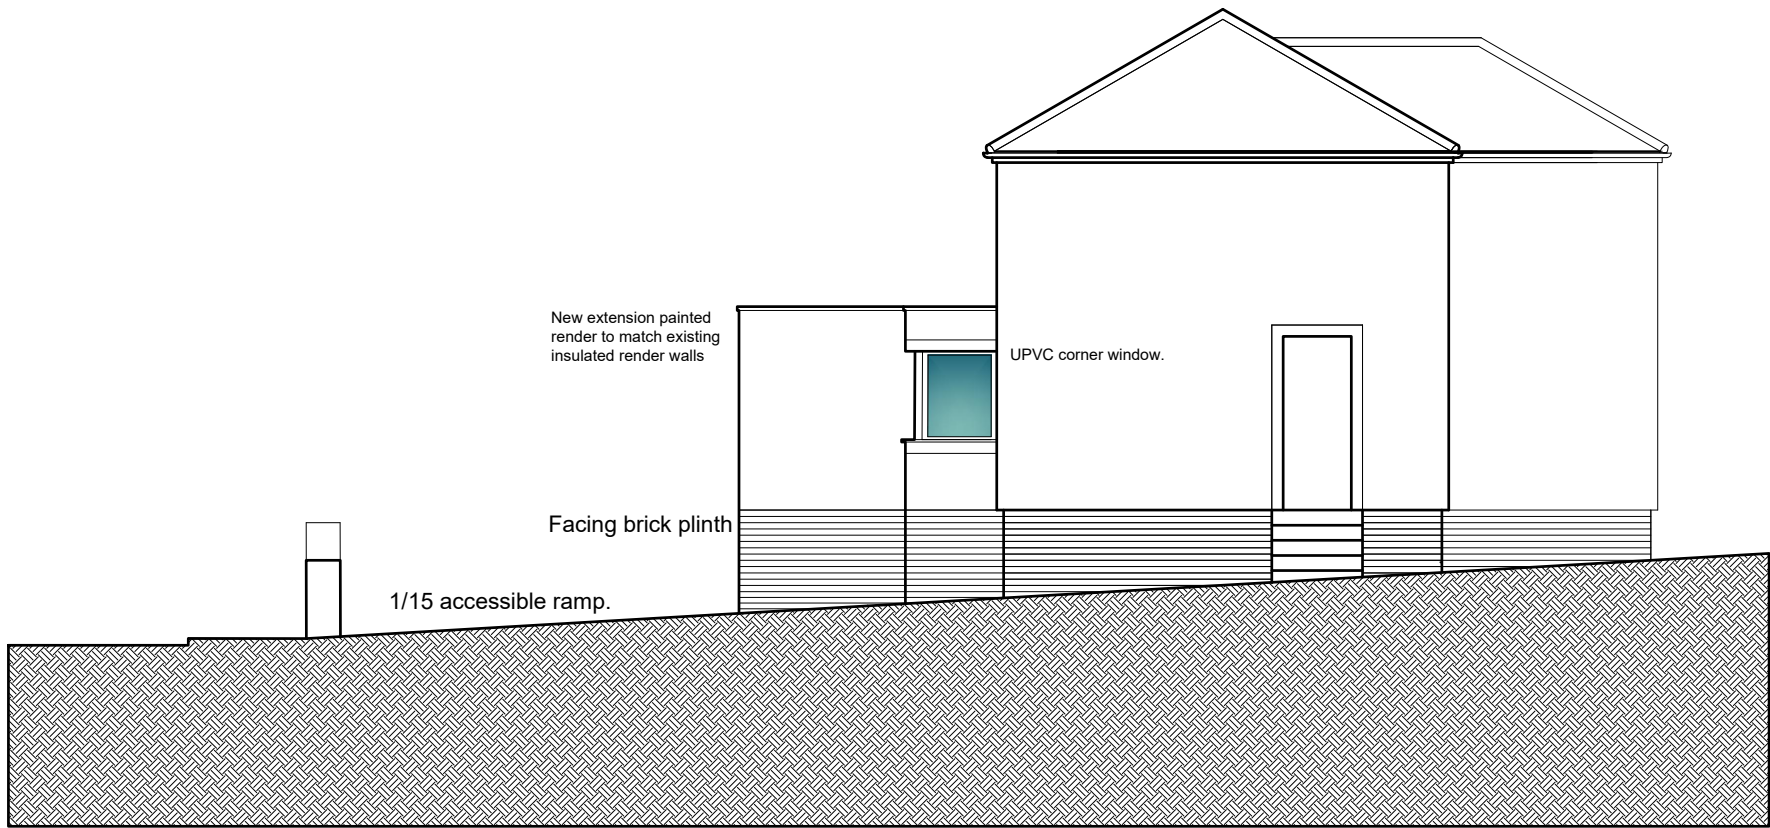


PROPOSED SIDE ELEVATION

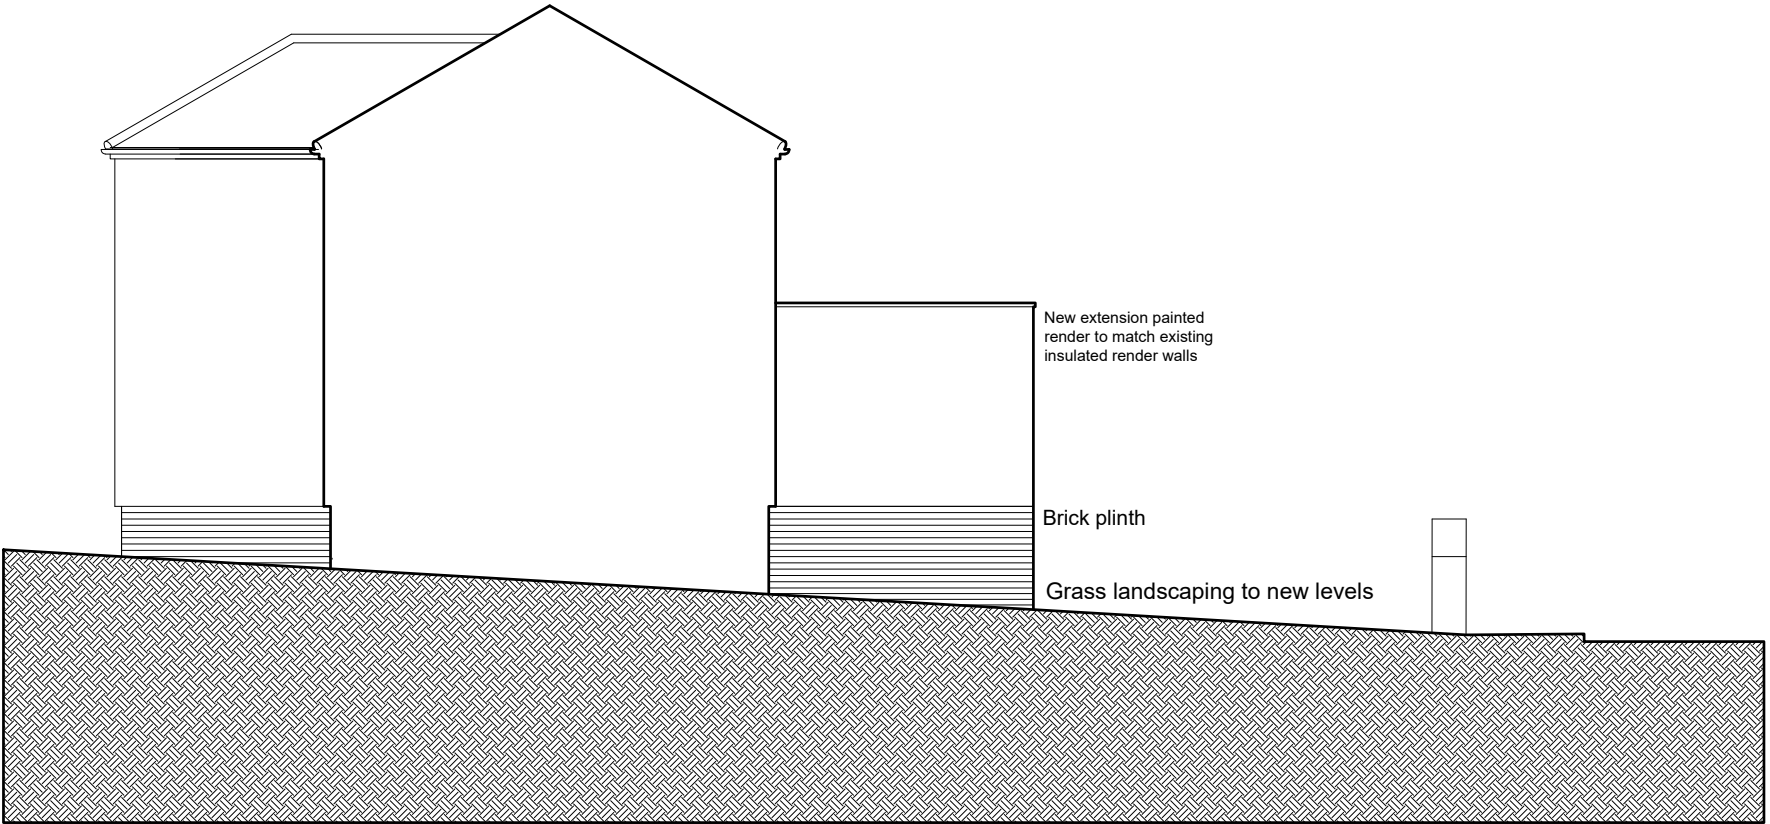

PROPOSED SIDE ELEVATION

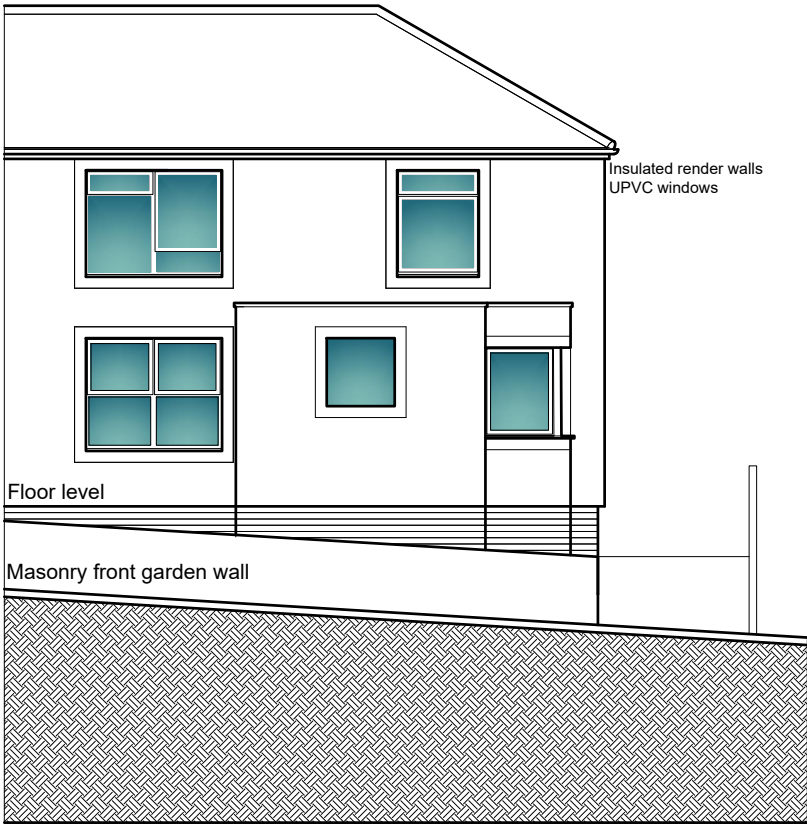

PROPOSED FRONT ELEVATION

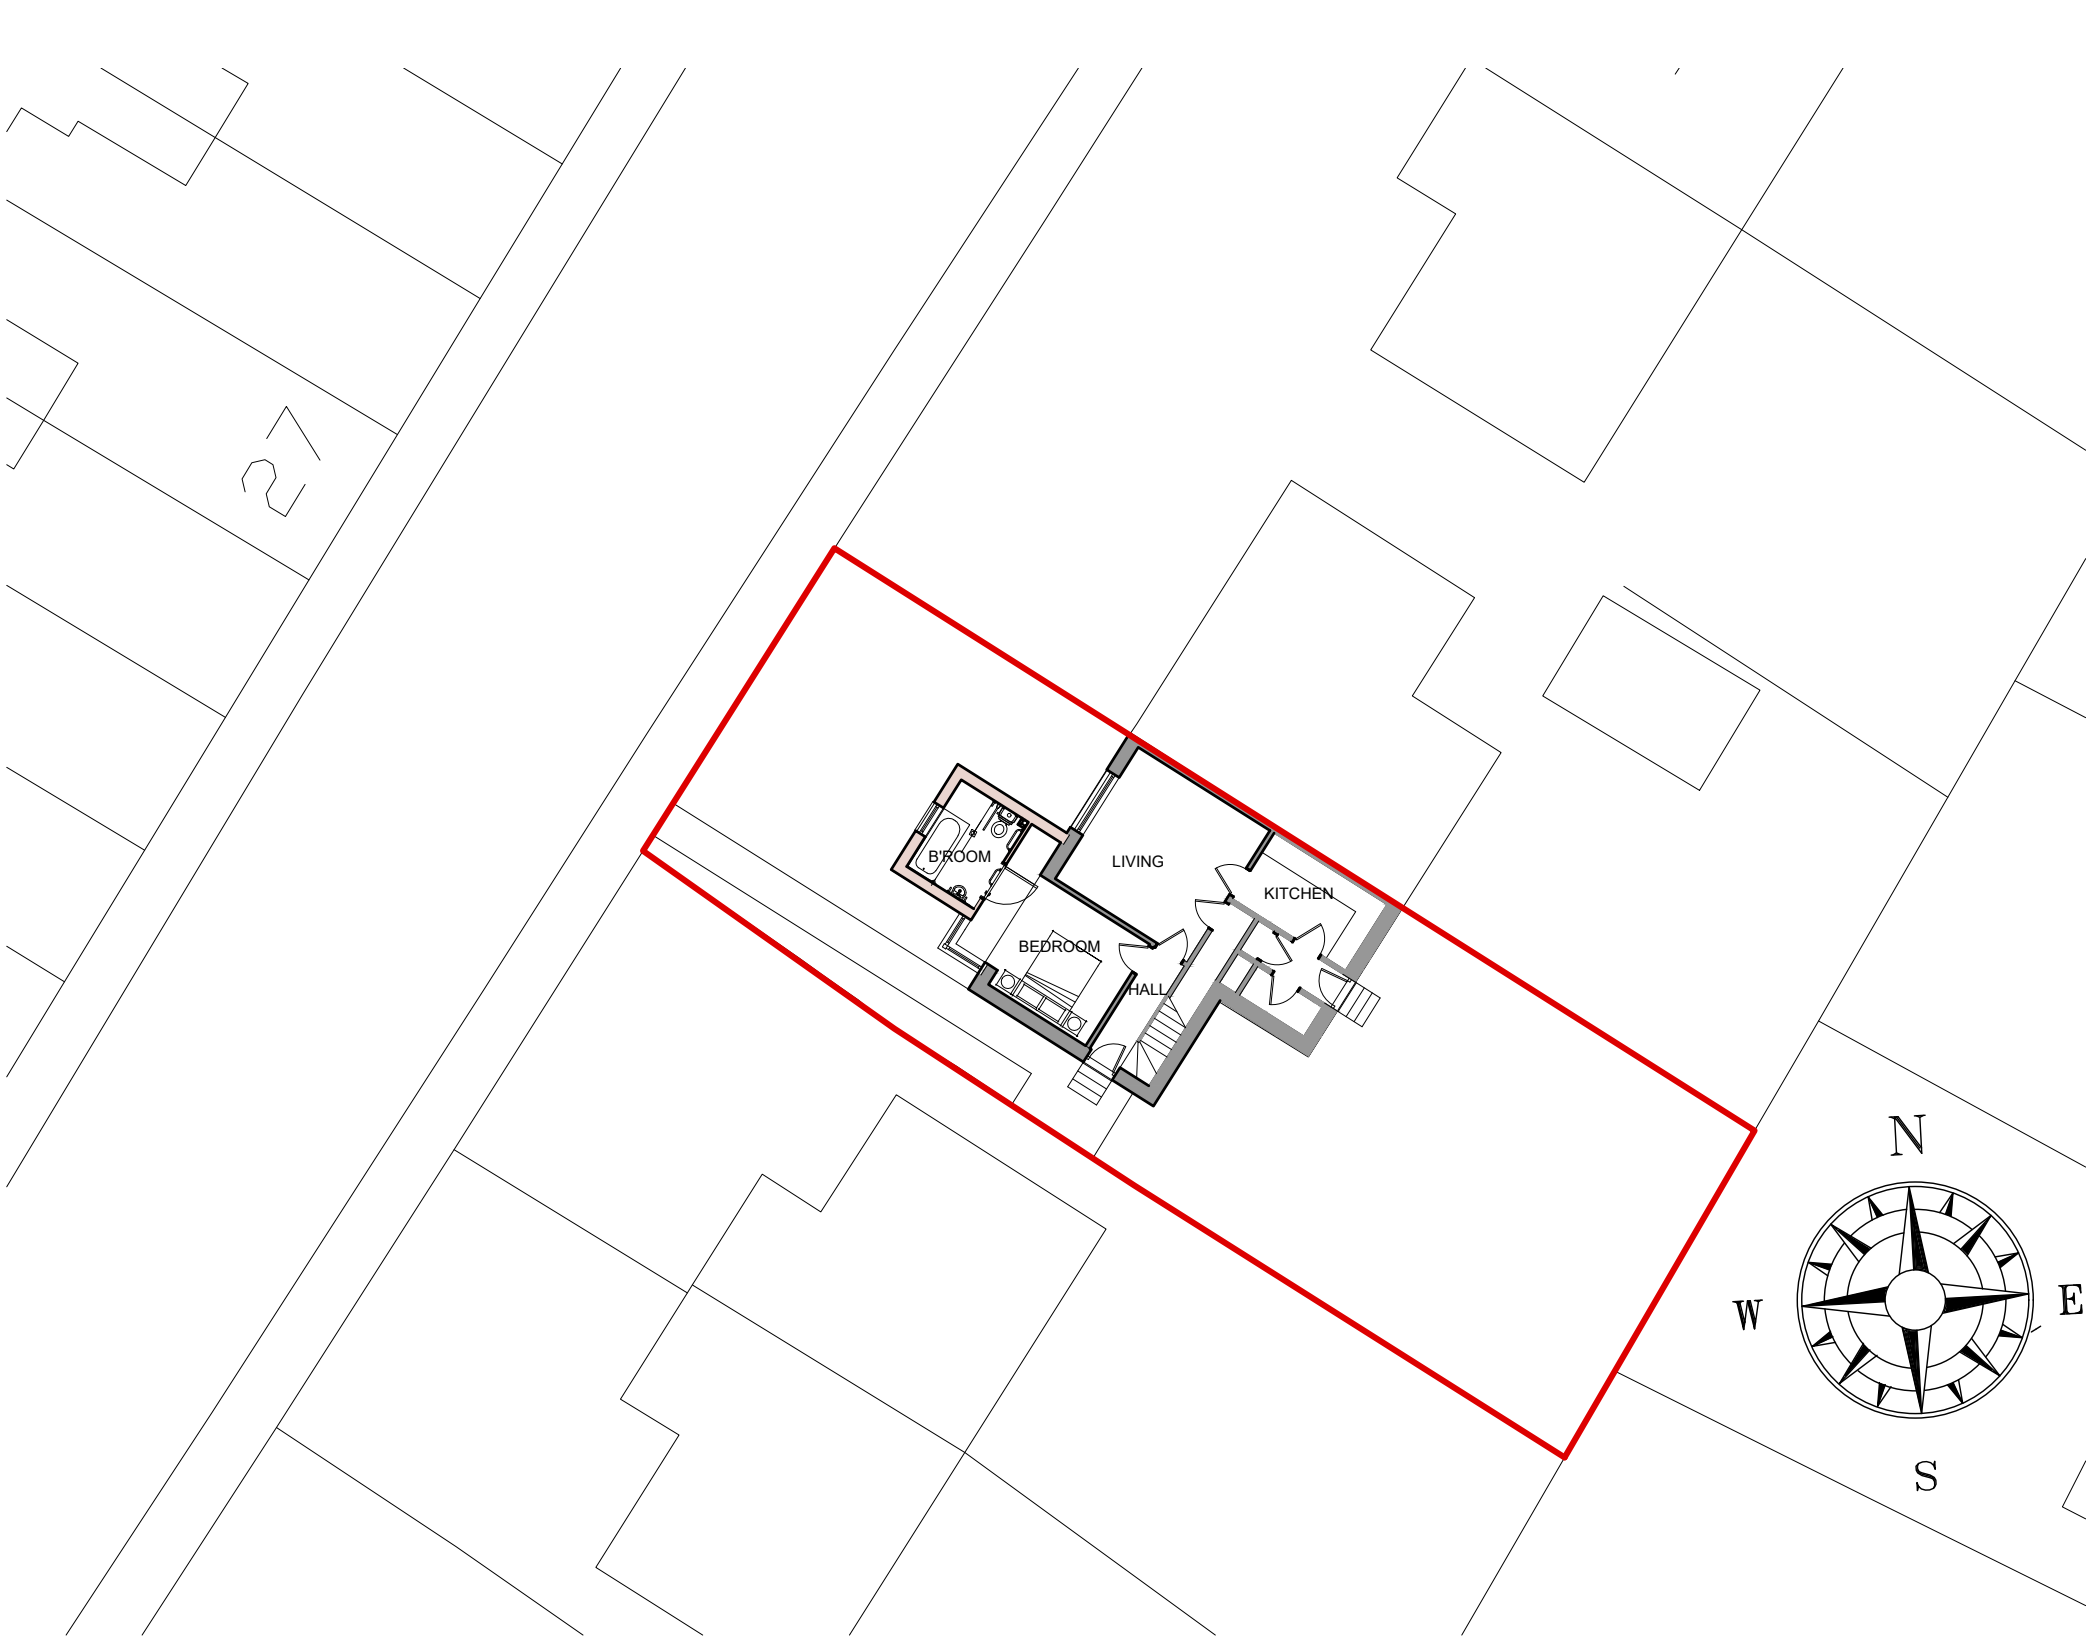

BLOCK PLAN

SCALE BAR 1/200 ORIGINAL DRAWING SIZE A3	0.0	2.0	4.0	6.0	8.0	10.0	12.0	14.0	16.0	18.0	20.0 metres		80.0 metres	70.0	60.0	50.0	40.0	30.0	20.0	10.0	0.0	SCALE BAR 1/500
SCALE BAR 1/100	0.0	1.0	2.0	3.0	4.0	5.0	6.0	7.0	8.0	9.0	10.0 metres		800.0 metres	700.0	600.0	500.0	400.0	300.0	200.0	100.0	0.0	SCALE BAR 1/1250
SCALE BAR 1/50	0.0	1.0			2.0		3.0		4.0		5.0 metres											
98 BRANSTY ROAD BRANSTY WHITEHAVEN CUMBRIA CA28 6HF For Mr Michael Farrell and Ms Clare Kumur.				ALTERATIONS AND EXTENSION FOR ACCESSIBLE BATHROOM AND BEDROOM				PROPOSED BLOCK PLAN				Scale: Date: DWG No.		1/200 @ A3 DEC 2020 20/0280/06		REV Date		Geoffrey Wallace Limited FCSD MCAT Architectural Design and Technology Mobile 07816046756 geoffreywallaceltd@gmail.com				