


Great Gable, 3, Links Crescent, Seascale, Cumberland, CA20 1RB

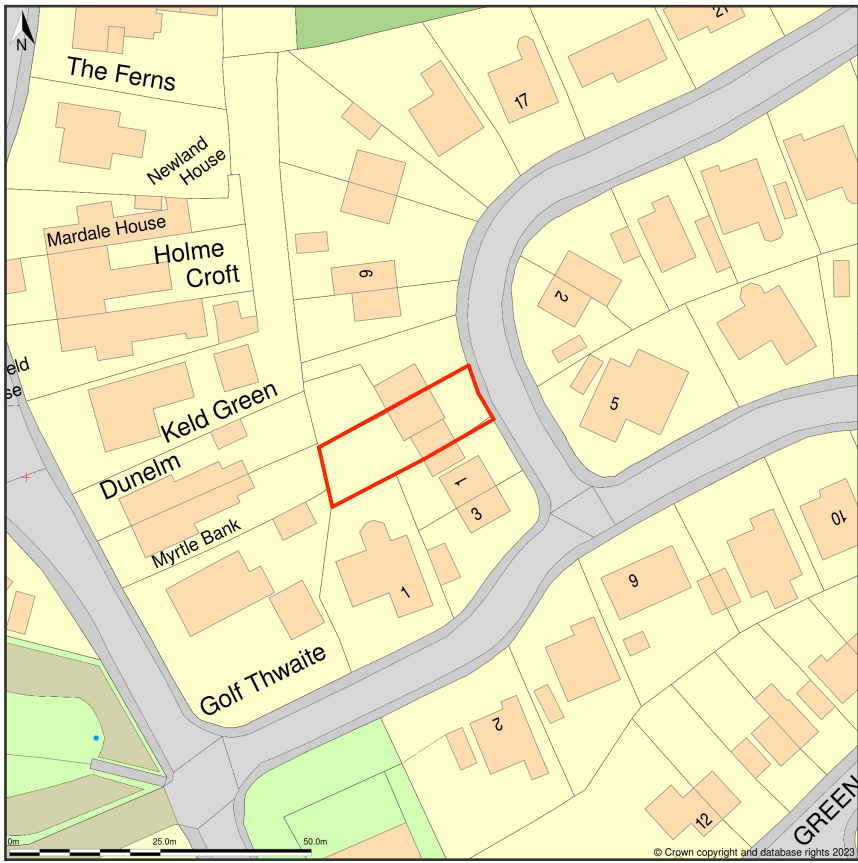


Location Plan shows area bounded by: 303678.33, 501190.45, 303819.76, 501331.87 (at a scale of 1:1250), OSGridRef: NY 374 126. The representation of a road, track or path is no evidence of a right of way. The representation of features as lines is no evidence of a property boundary.

Produced on 2nd Nov 2023 from the Ordnance Survey National Geographic Database and incorporating surveyed revision available at this date. Reproduction in whole or part is prohibited without the prior permission of Ordnance Survey. © Crown copyright 2023. Supplied by www.buyaplan.co.uk a licensed Ordnance Survey partner (100053143). Unique plan reference: #03658190-F5F398.

Ordnance Survey and the OS Symbol are registered trademarks of Ordnance Survey, the national mapping agency of Great Britain. Buy A Plan® logo, pdf design and the www.buyaplan.co.uk website are Copyright © Passini Ltd 2023.



EXISTING FRONT ELEVATION

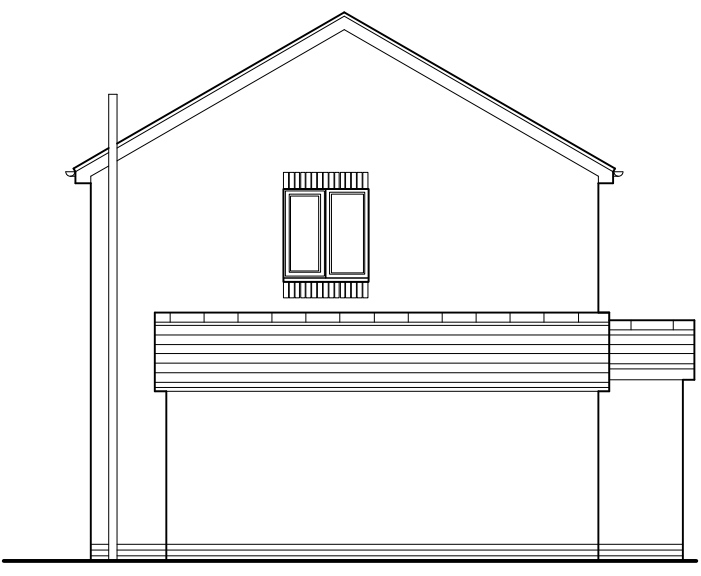


EXISTING GABLE ELEVATION



EXISTING REAR ELEVATION




PROPOSED FRONT ELEVATION

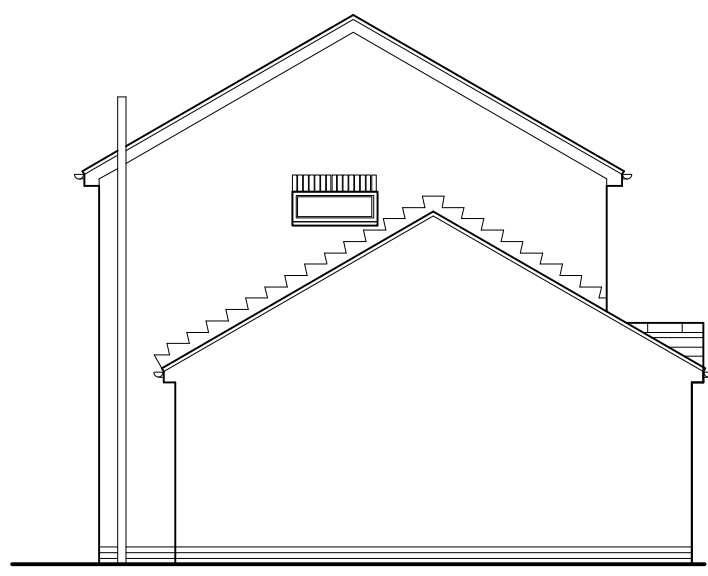


PROPOSED GABLE ELEVATION



PROPOSED REAR ELEVATION

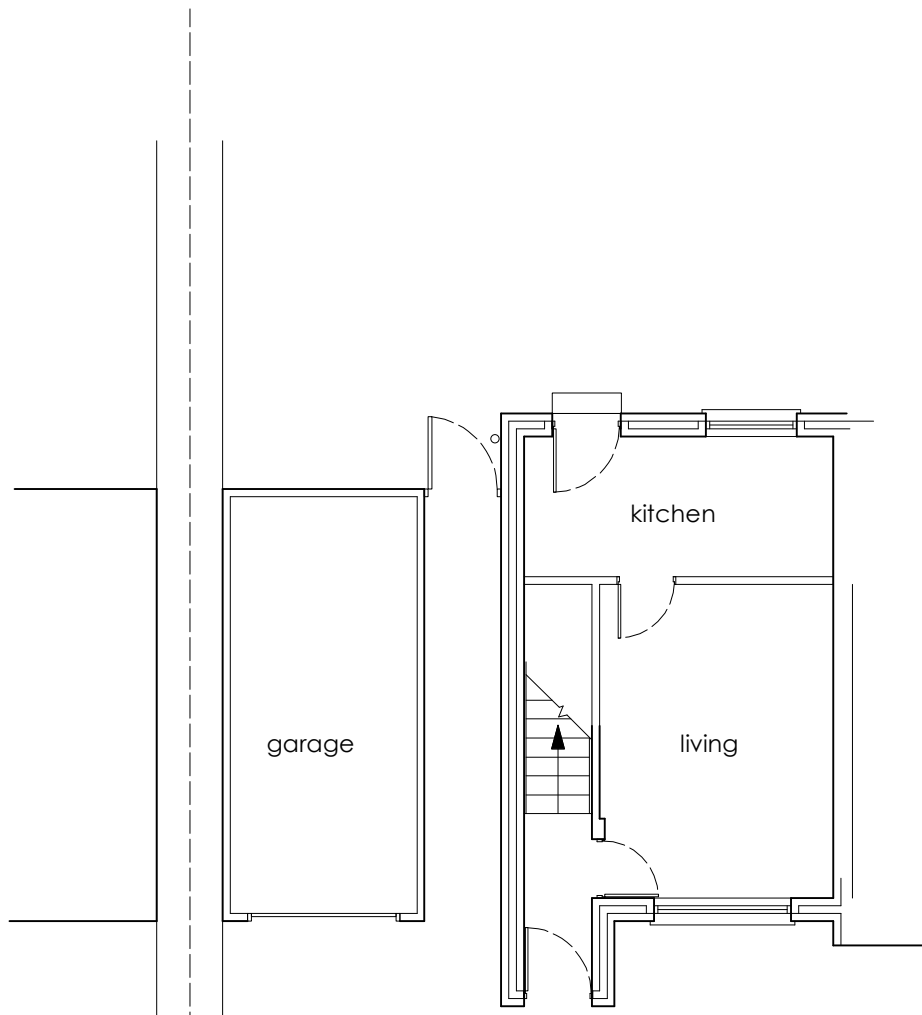

EXISTING GROUND FLOOR PLAN

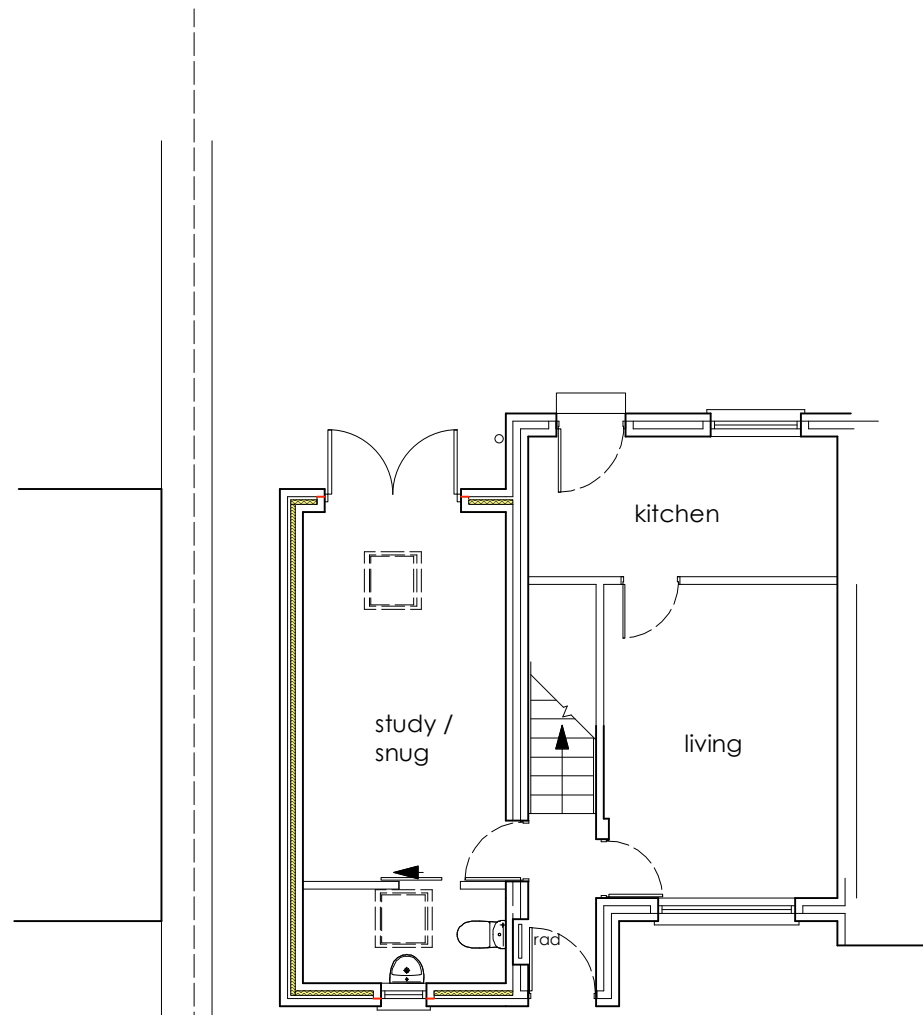



PROPOSED GROUND FLOOR PLAN



Great Gable, 3, Links Crescent, Seascale, Cumberland, CA20 1RB

BLOCK PLAN 1 : 500

Issue -		
FOR PLANNING		
Client - Mrs S Jones		
Project - Ground Floor Snug		
Location / Postcode / what3words 3 Links Crescent, Seascale, CA20 1RB pricing.makeup.stews		
Drawing Title - Plans & Elevations		
Job No - 1416	Dwg No - 02	Rev : A
DATE : 9 Aug 2024	SCALE : 1: 100	Paper A1
<div><div><div>RIBA Chartered ARCHITECTS</div></div><div><div>GREEN SWALLOW</div></div></div> <div>E - greenswallow@btinternet.com M - 07970 96 41 84 Registered Office : Green Swallow North Limited, Swallow Barn, Blindcrake, Cumbria, CA13 0QP</div> <div>ALL DIMENSIONS TO BE CHECKED ON SITE FIGURED DIMENSIONS TO BE TAKEN IN PREFERENCE TO SCALED DIMENSIONS copyright Green Swallow North Limited</div>		