




FIRST FLOOR PLAN

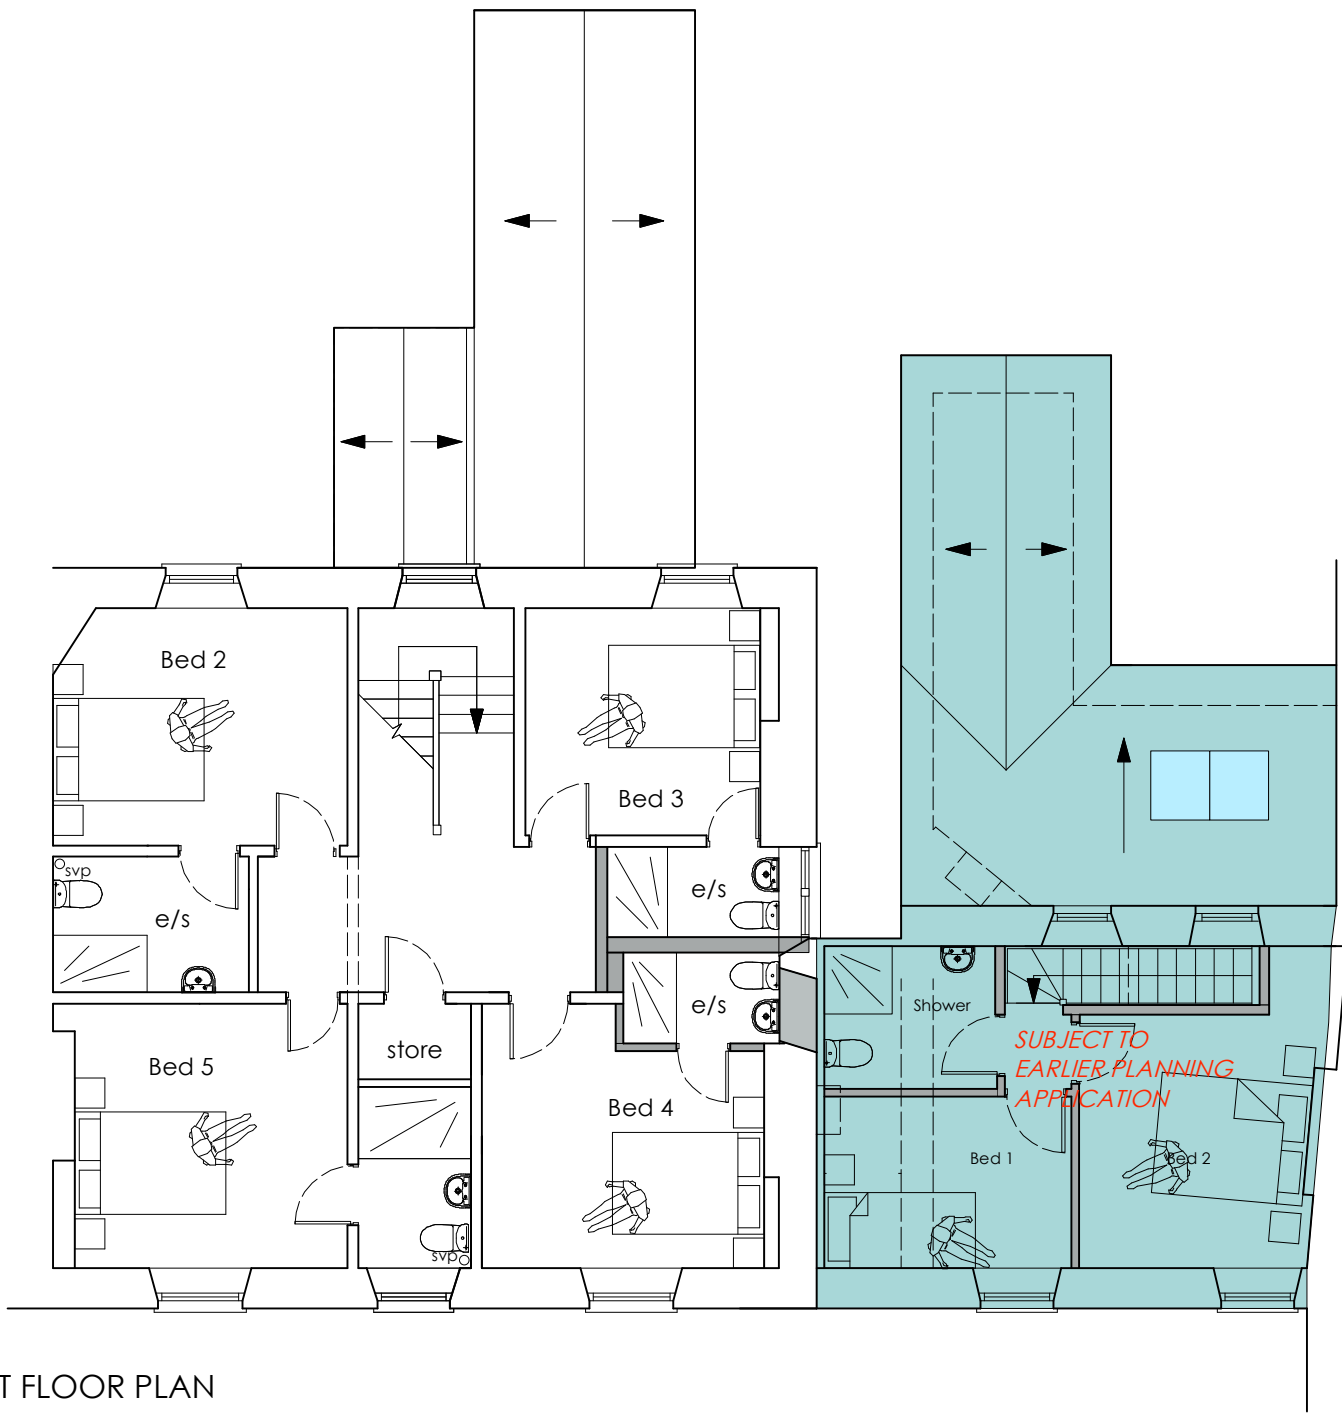


FIRST FLOOR PLAN

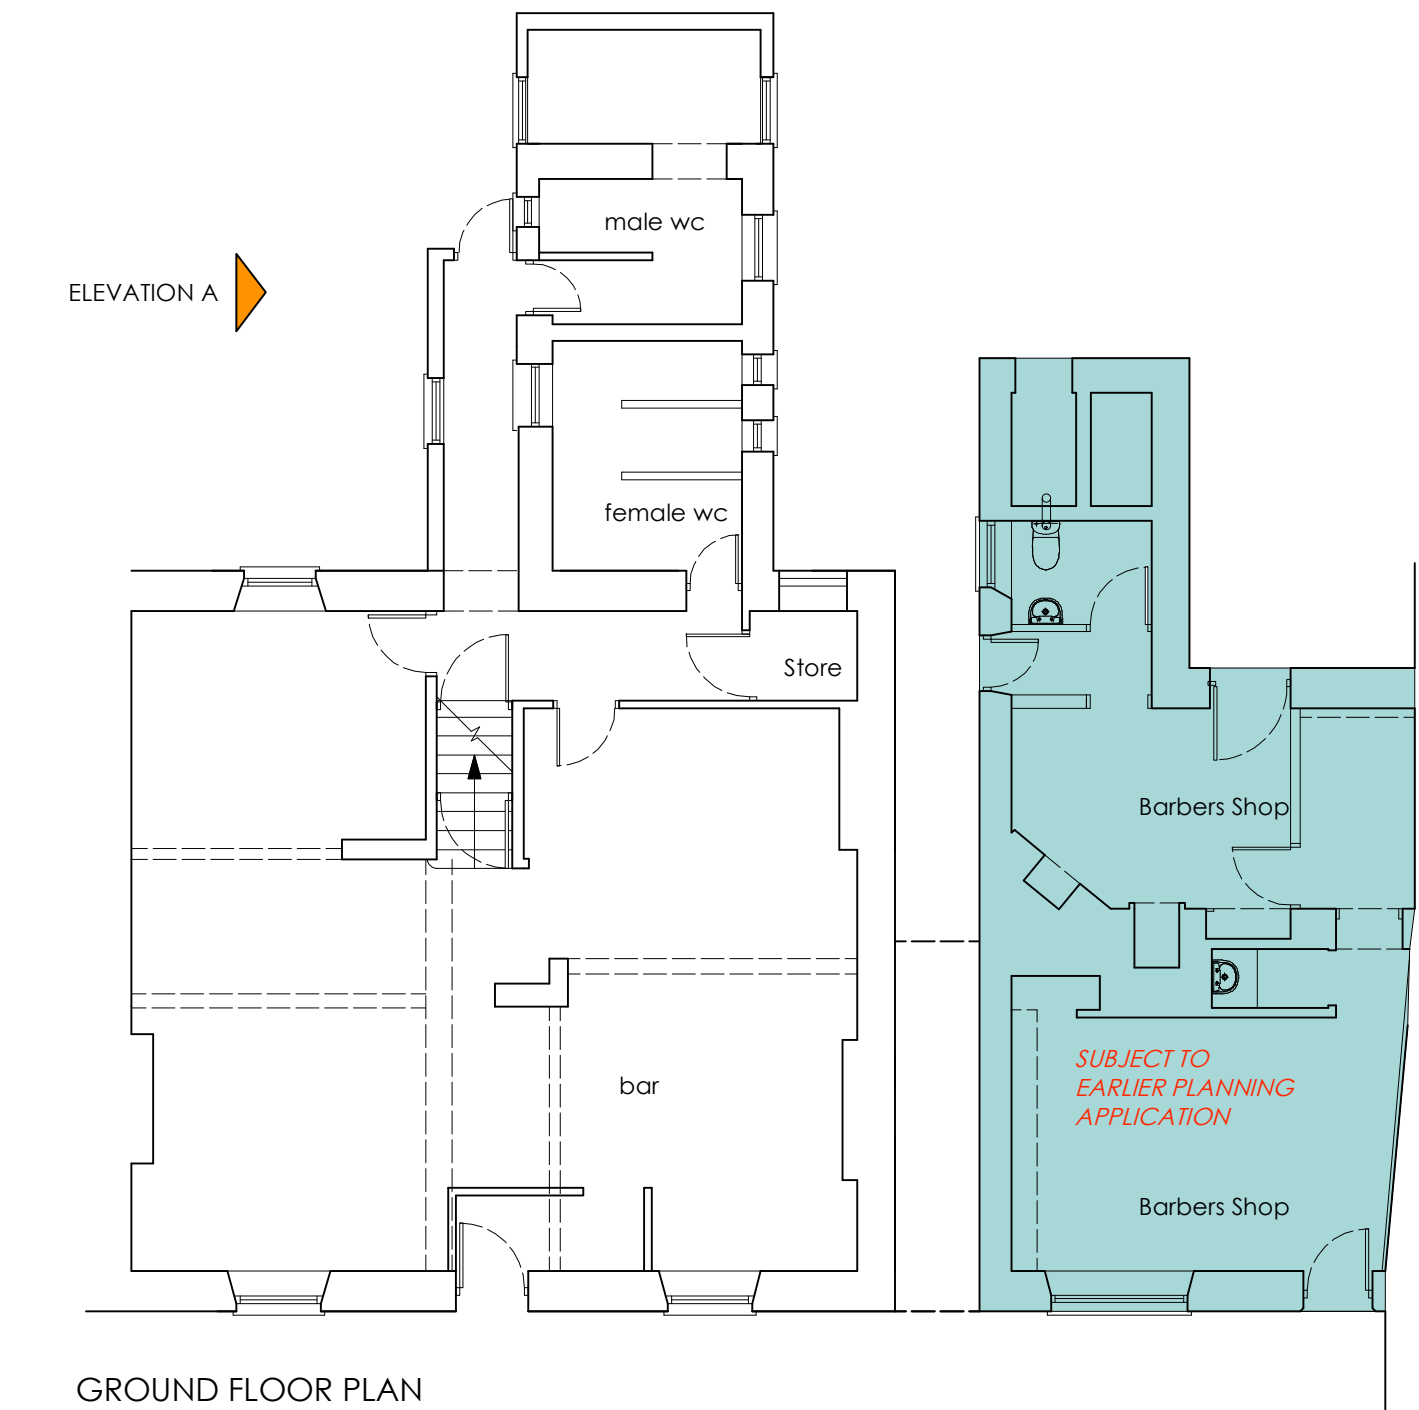


GROUND FLOOR PLAN

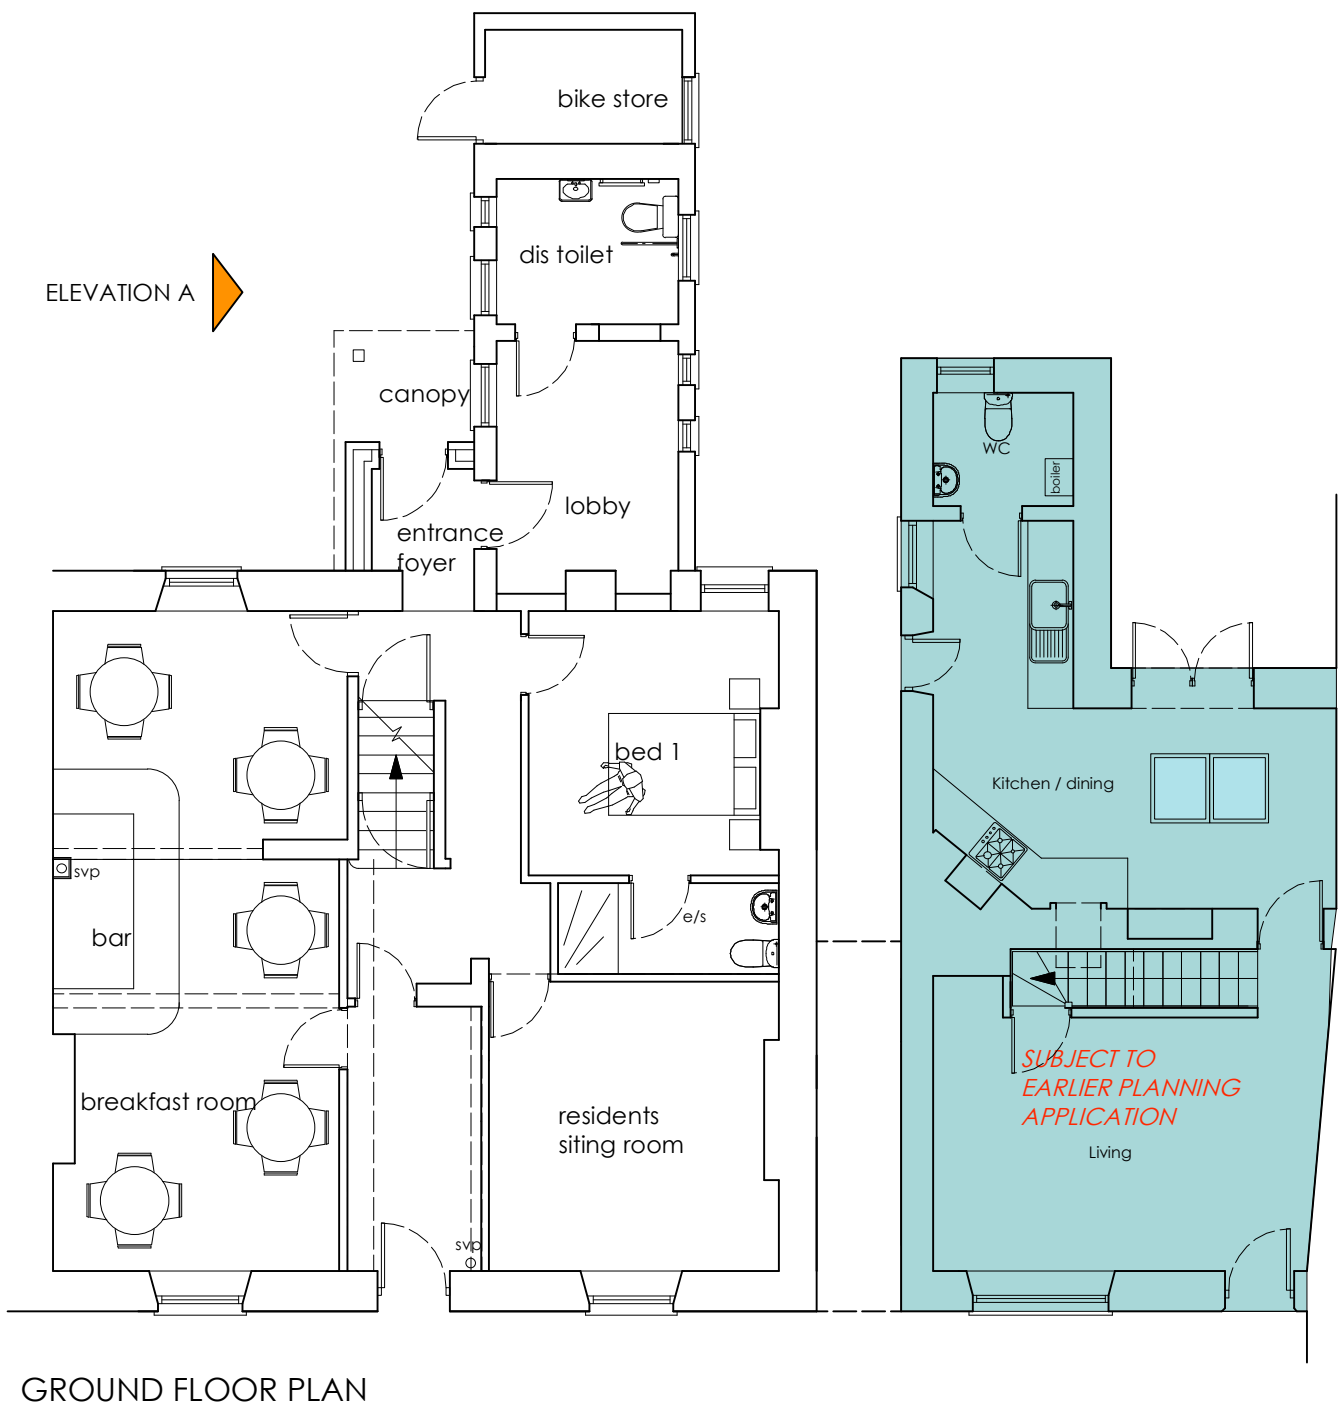

GROUND FLOOR PLAN

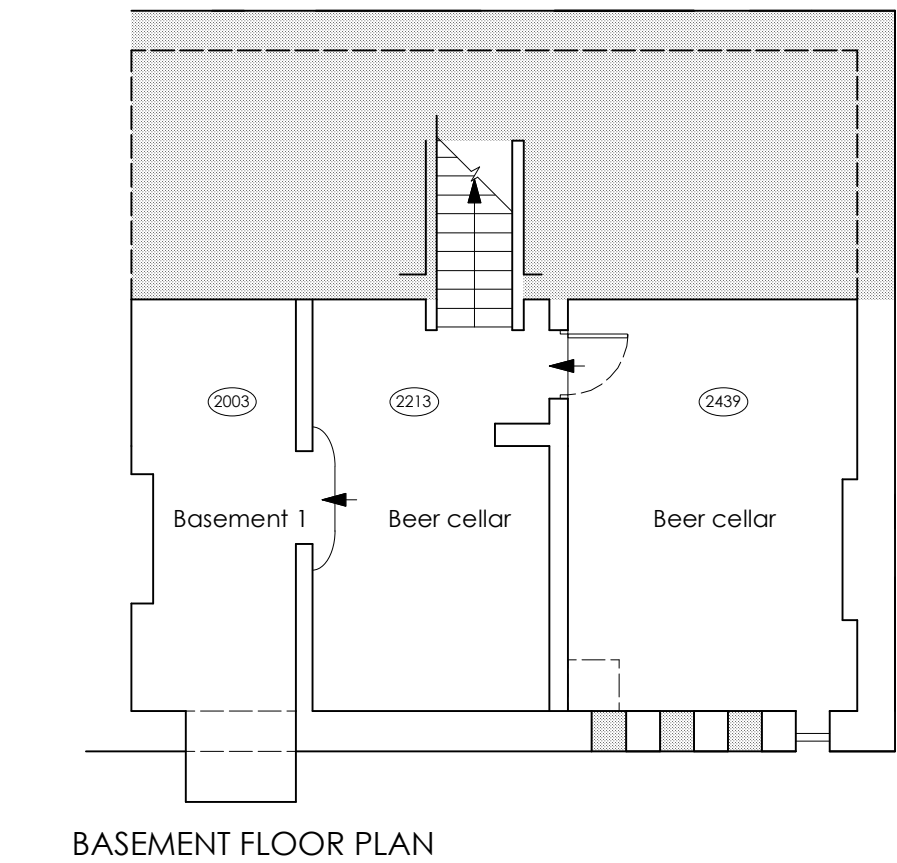

BASEMENT FLOOR PLAN

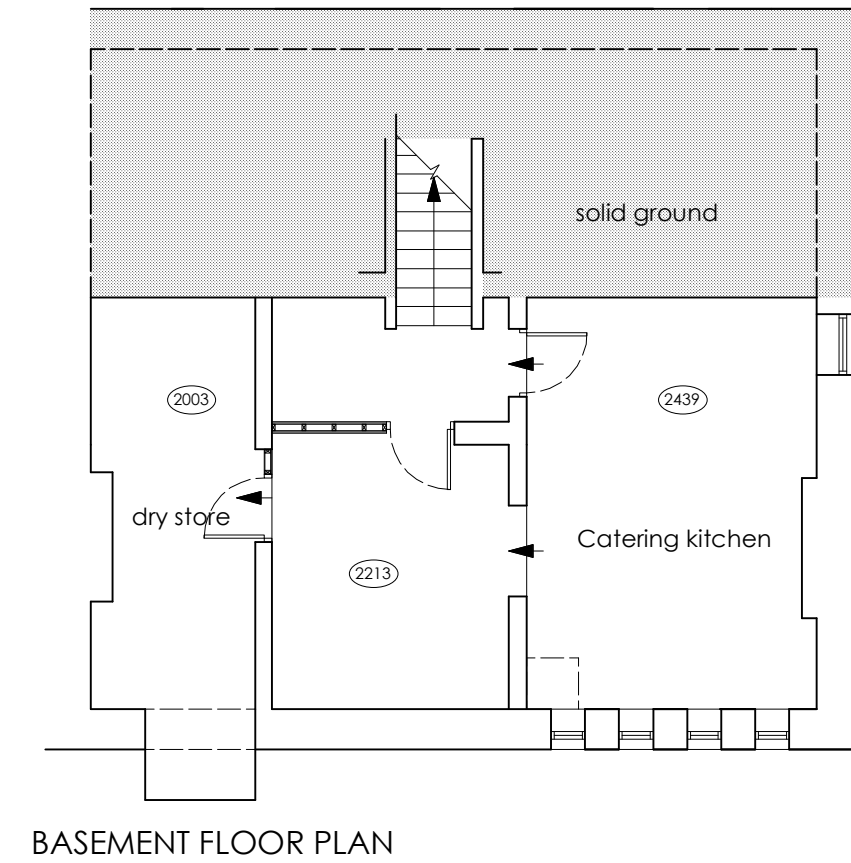

BASEMENT FLOOR PLAN

AS EXISTING

AS PROPOSED




PROPOSED REAR ELEVATION



PROPOSED ELEVATION A



EXISTING REAR ELEVATION

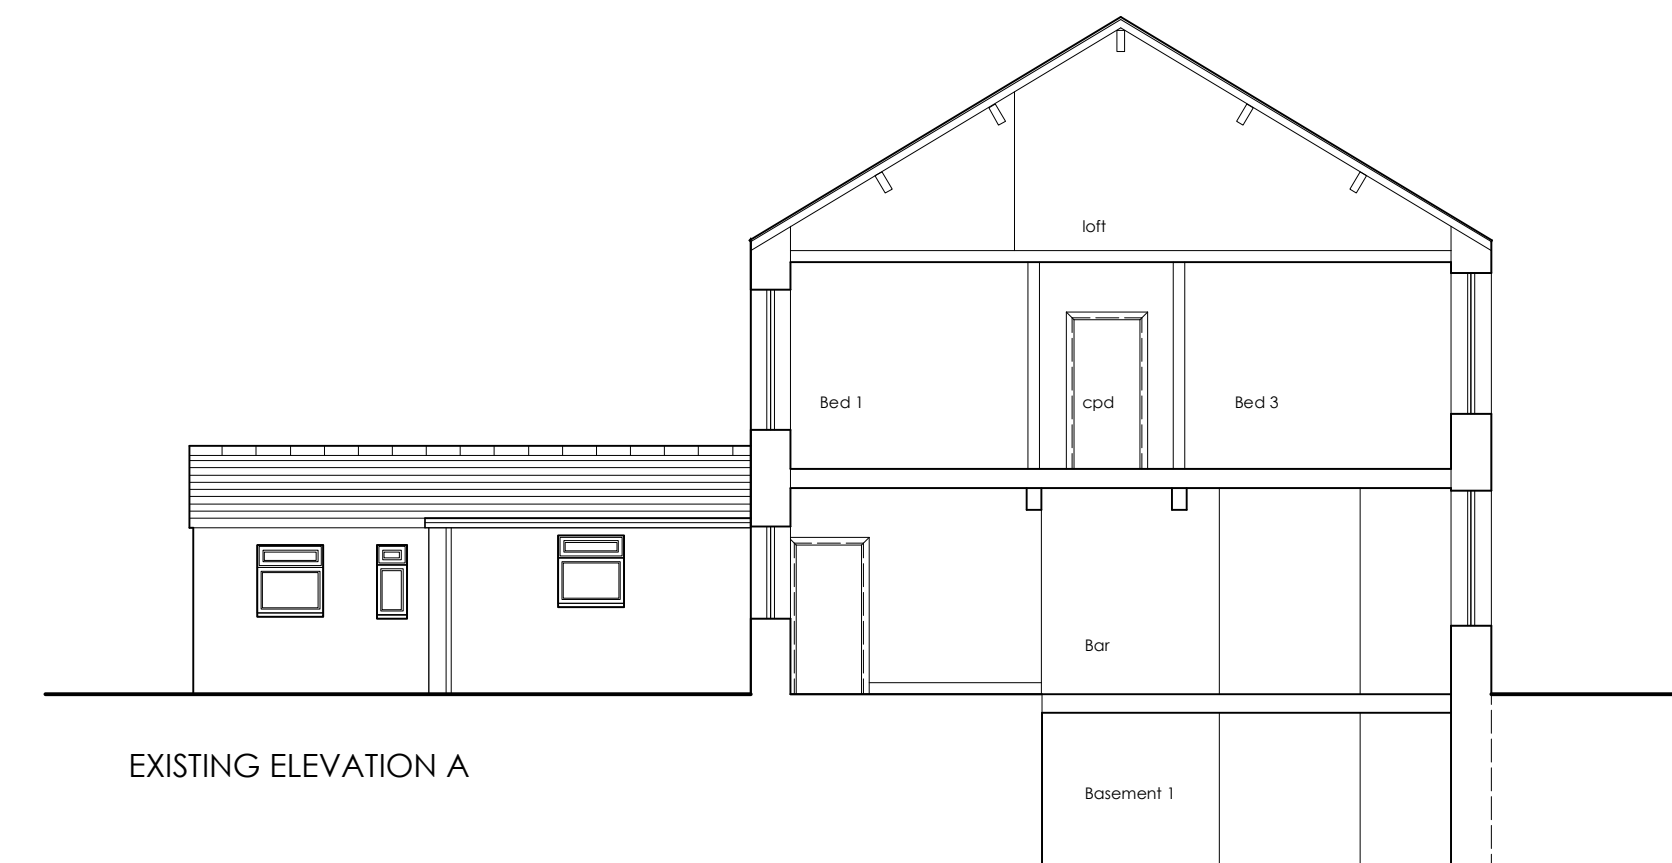

EXISTING ELEVATION A

X. No roof lights on the rear of the building.

Issue -

PLANNING

Client -

Mr & Mrs Hyland

Project -

Alterations to The Central, Egremont

Location / Postcode / what3words

70A Main Street, Egremont
prop.shapeless.spout

Drawing Title - As Proposed Plans

Job No - 1428

Dwg No - 06

Rev : C

DATE :

23 July 2024

SCALE :

1: 50

Paper

A1



RIBA Chartered
ARCHITECTS



E - greenswallow@btinternet.com

M - 07970 96 41 84

Registered Office : Green Swallow North Limited,
Swallow Barn, Blindcrake, Cumbria, CA13 0QP.

ALL DIMENSIONS TO BE CHECKED ON SITE

FIGURED DIMENSIONS TO BE TAKEN IN PREFERENCE

TO SCALED DIMENSIONS

copyright Green Swallow North Limited