




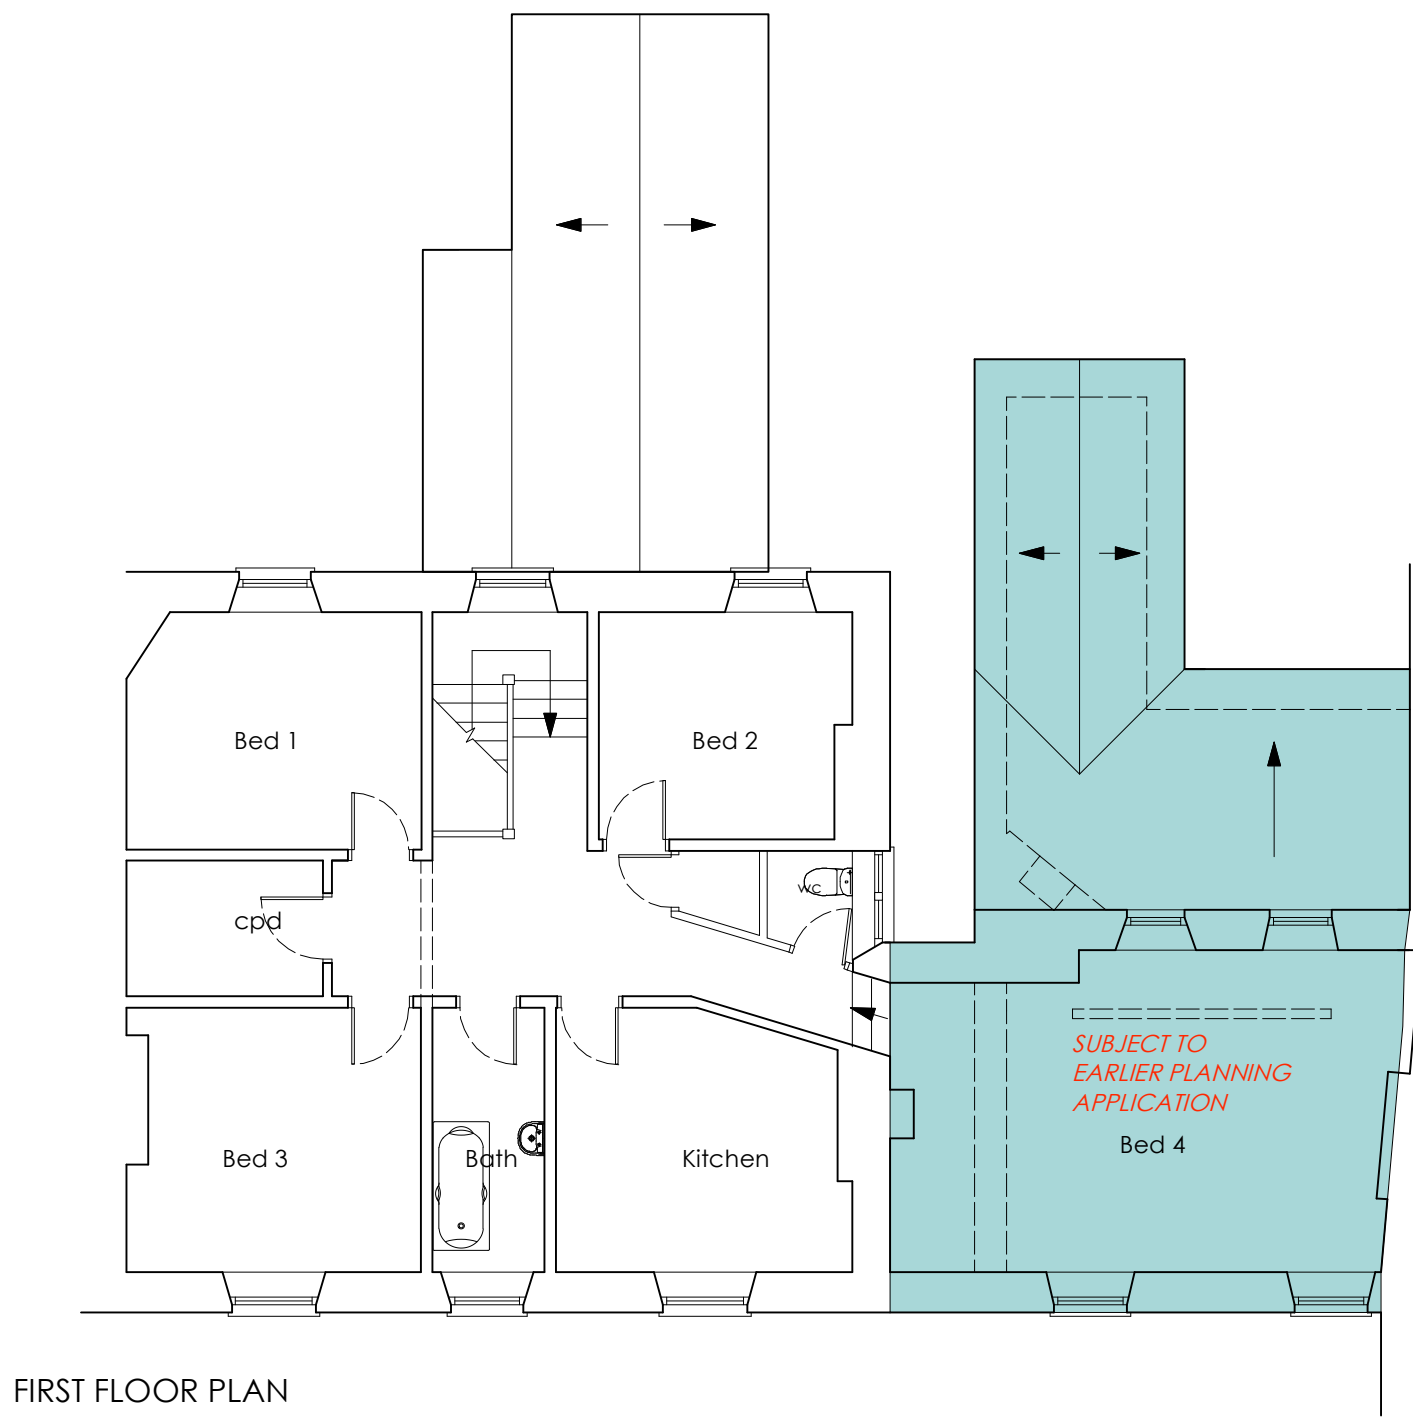


FIRST FLOOR PLAN

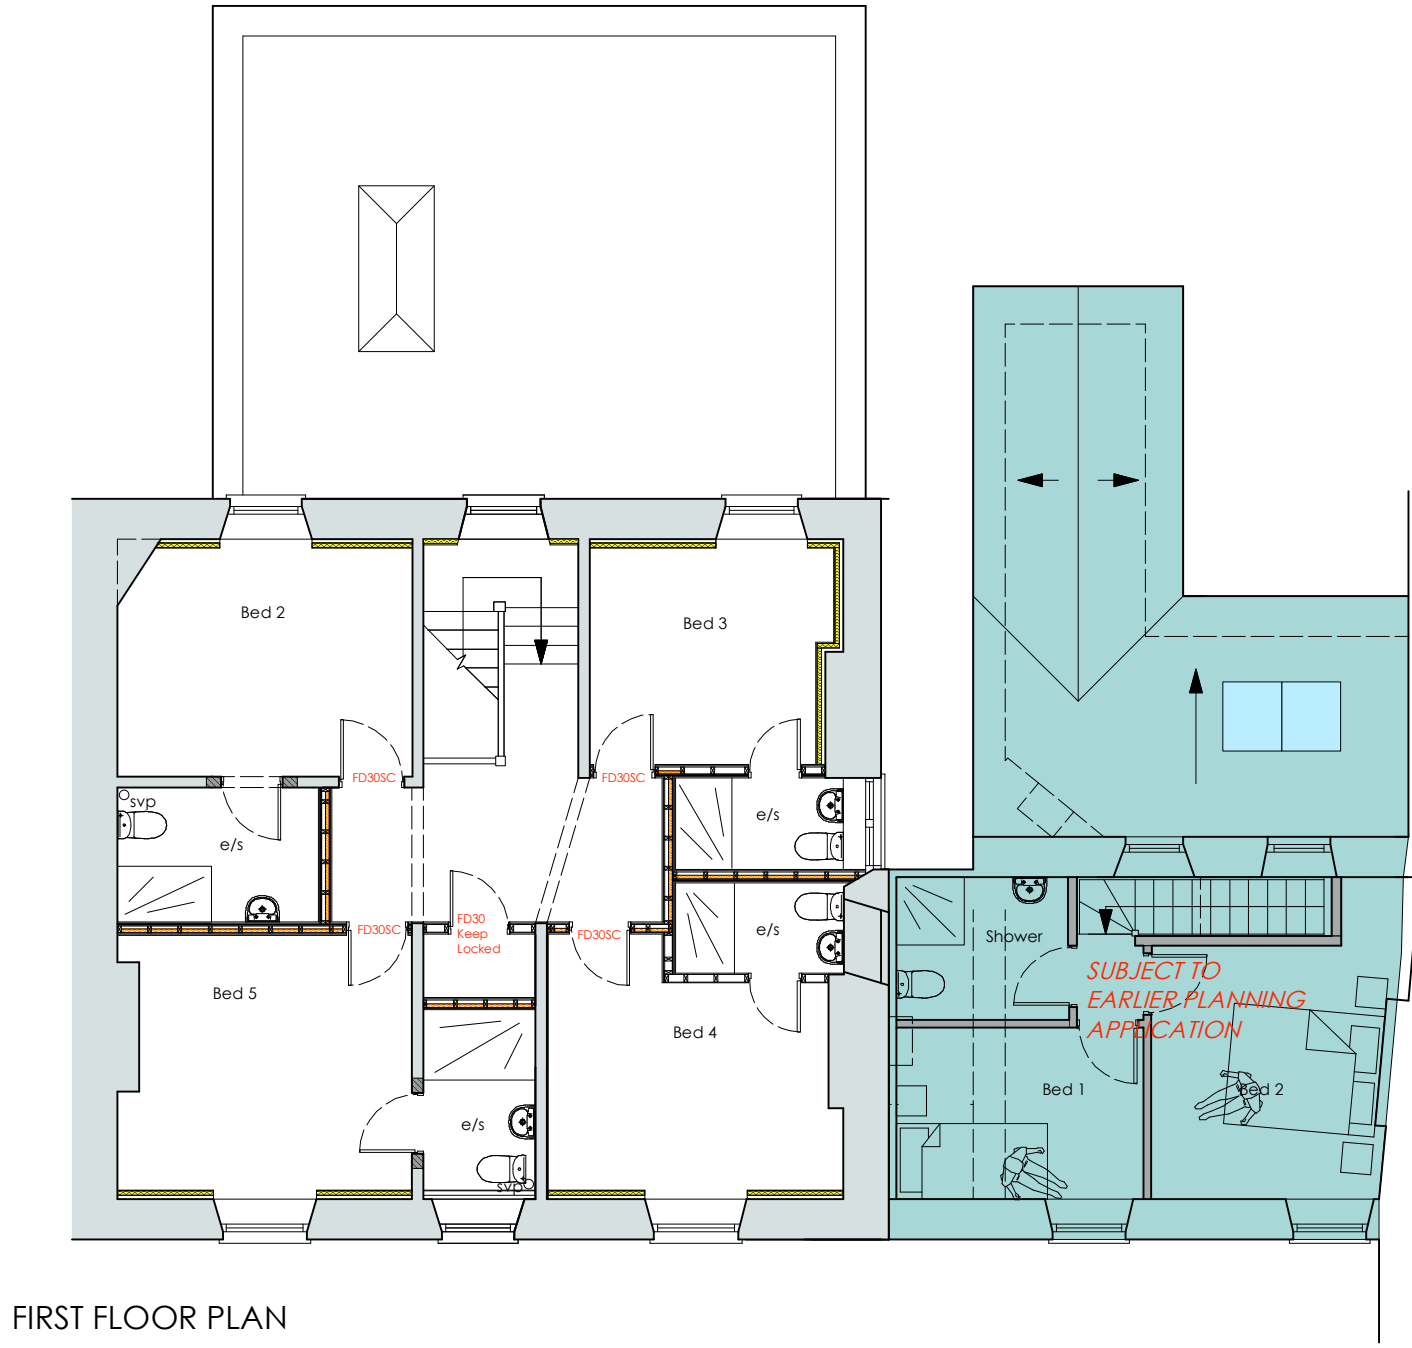


FIRST FLOOR PLAN

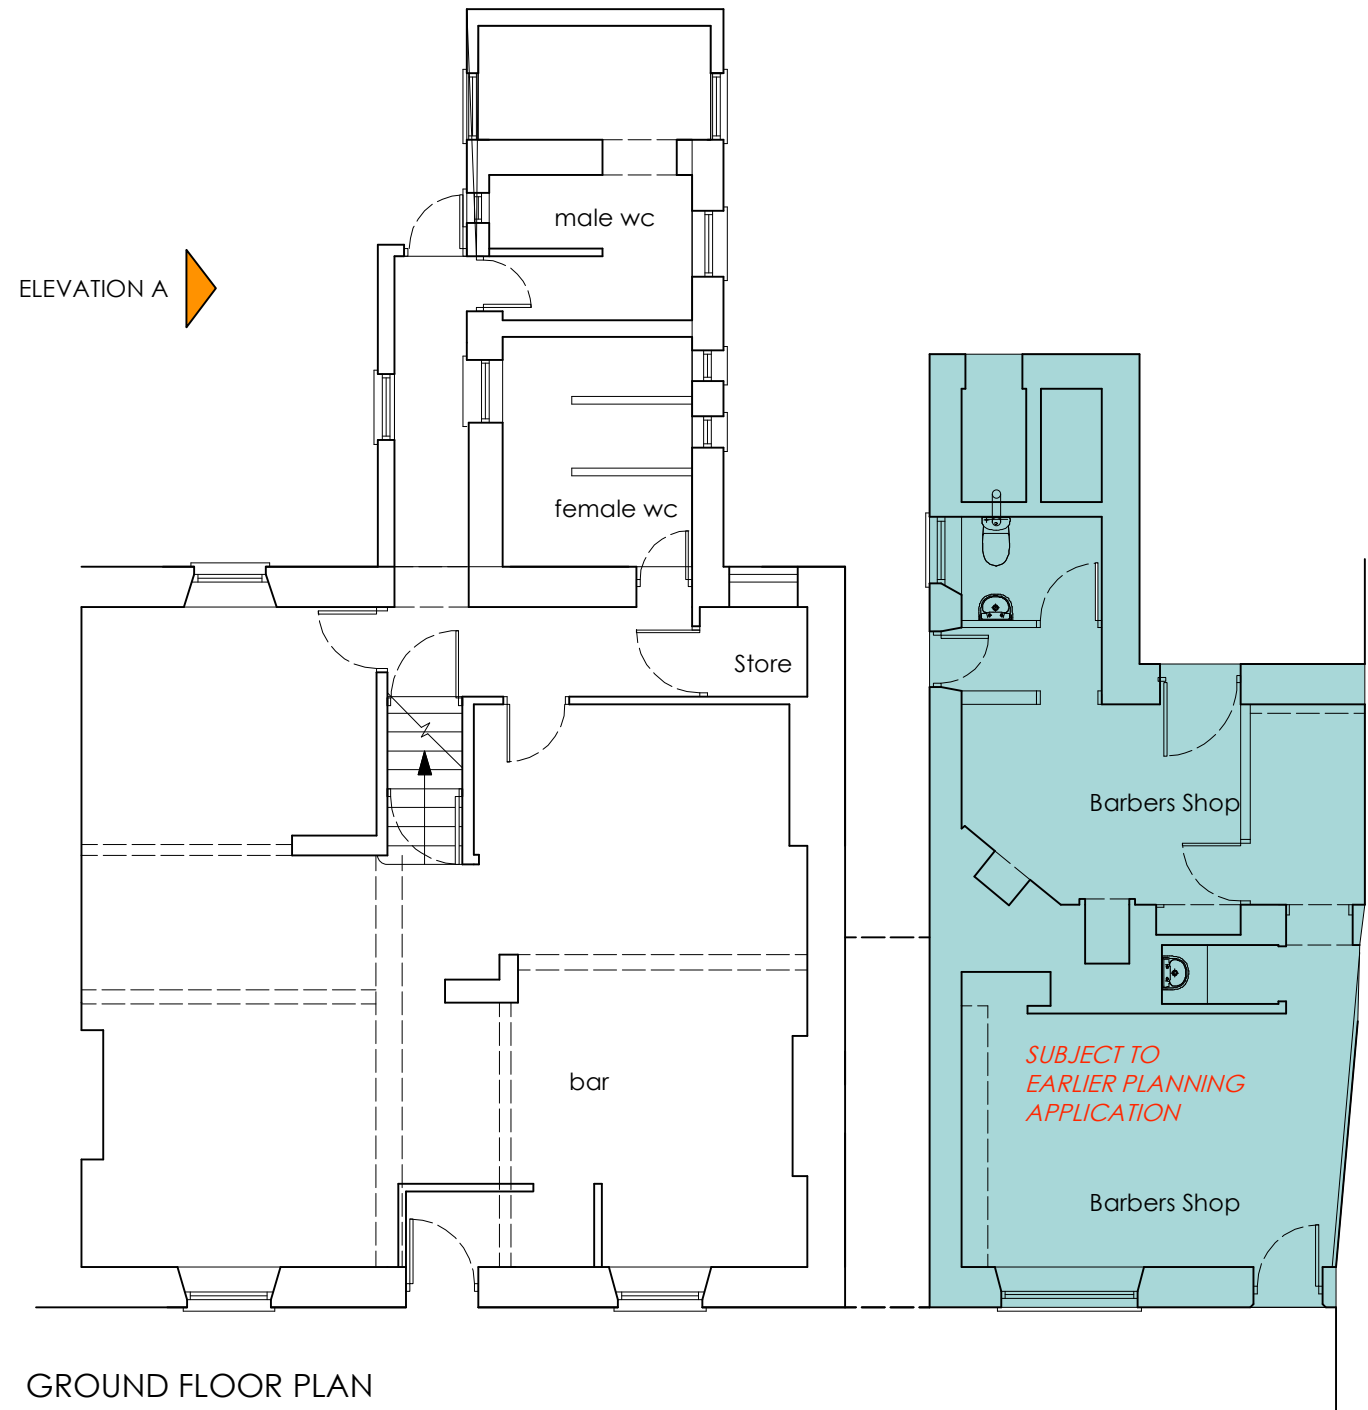


GROUND FLOOR PLAN

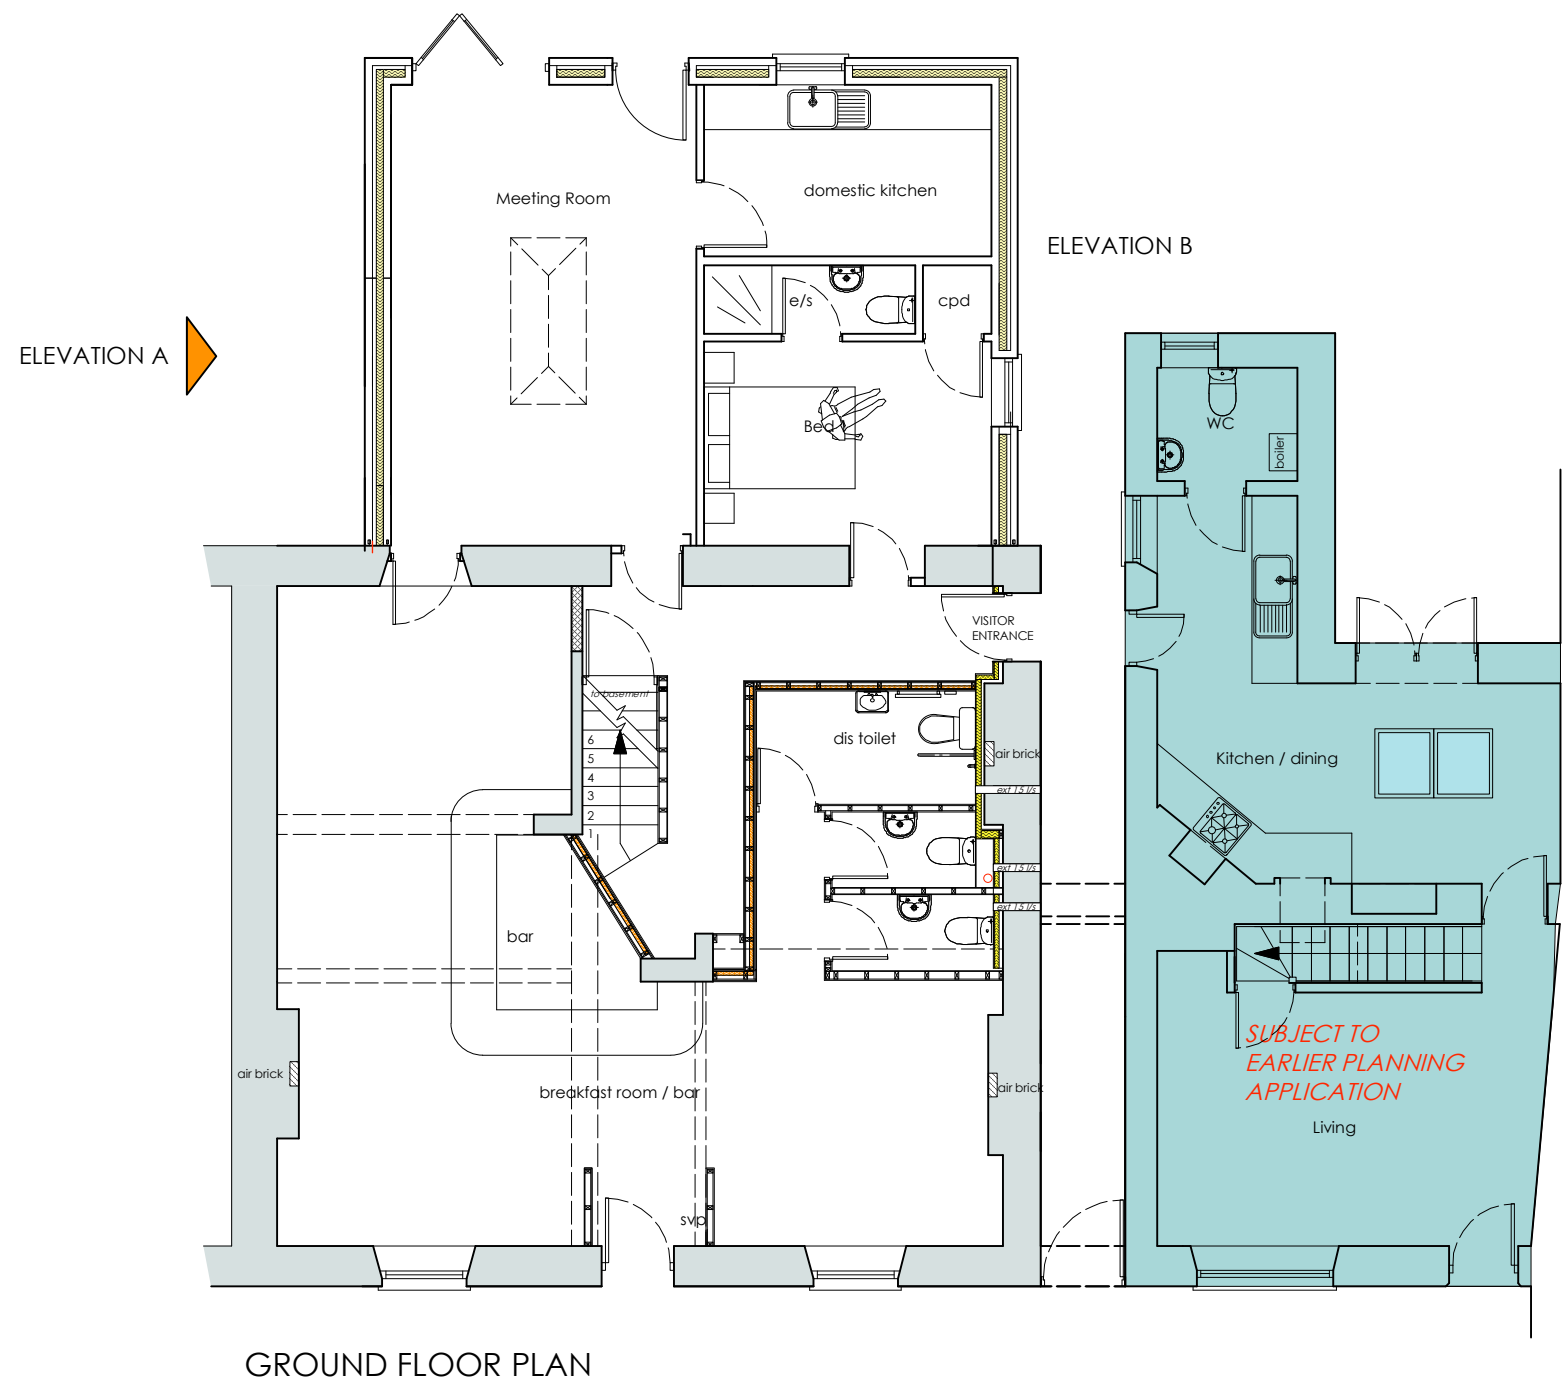

GROUND FLOOR PLAN

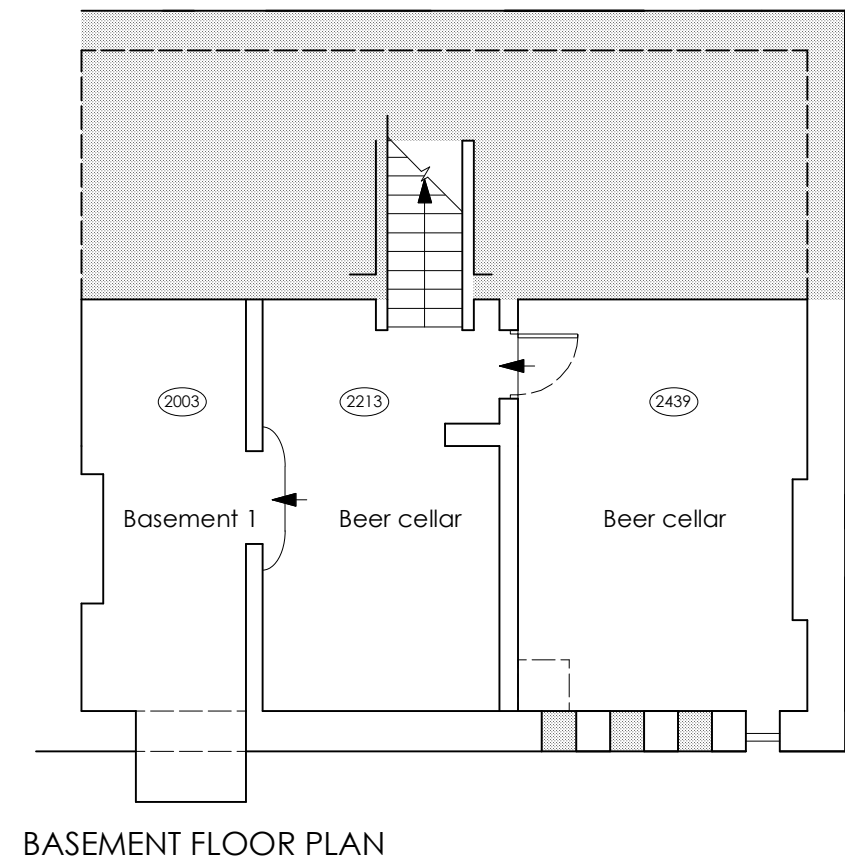

BASEMENT FLOOR PLAN

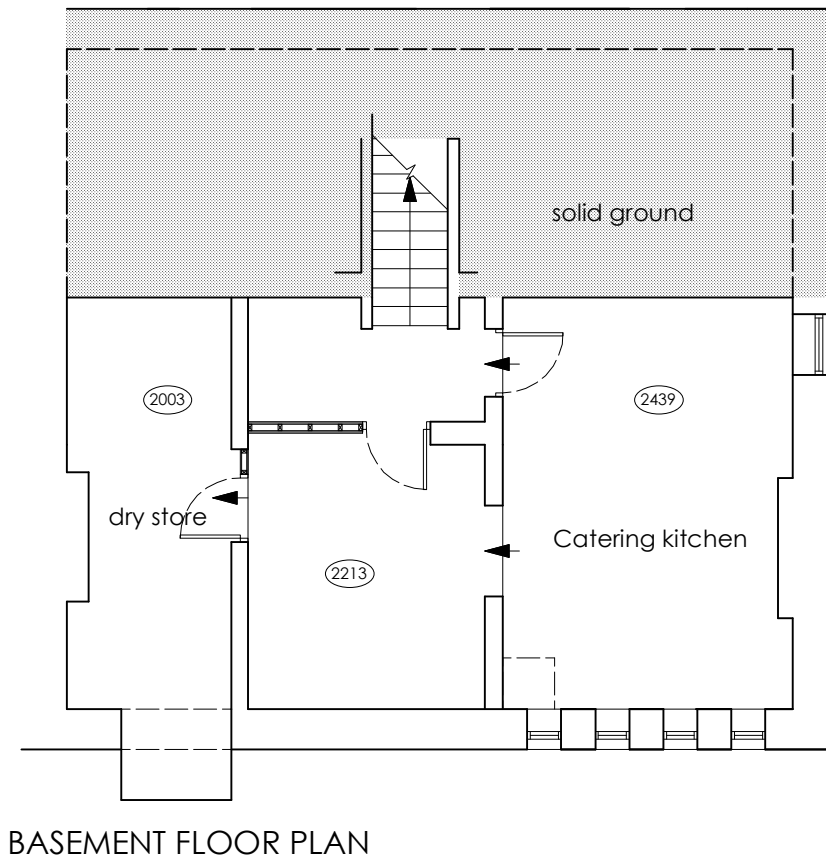


BASEMENT FLOOR PLAN




PROPOSED REAR ELEVATION



PROPOSED FRONT ELEVATION

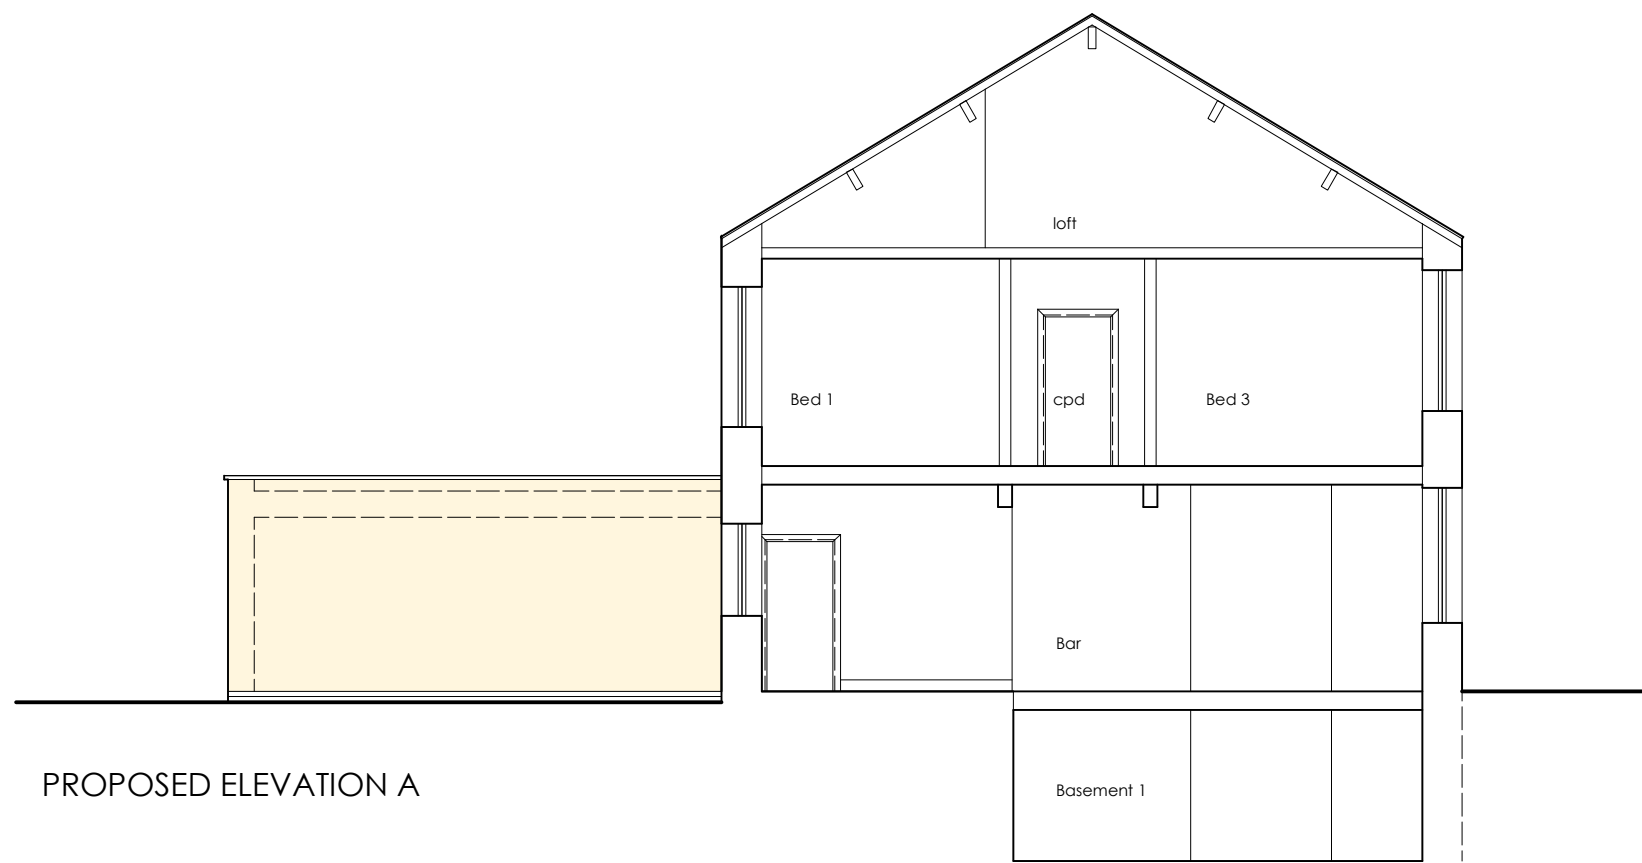

PROPOSED ELEVATION A

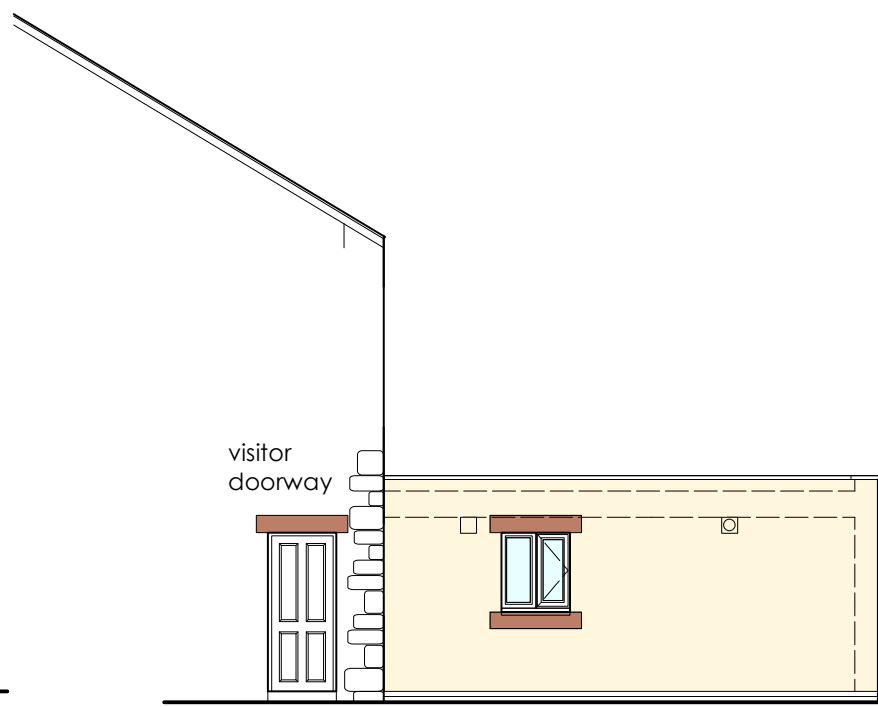

PROPOSED ELEVATION B



EXISTING REAR ELEVATION



EXISTING FRONT ELEVATION

Rev : F 10/10/25 - Extension moved away from Party Wall
Issue -

PLANNING

Client -

Mr & Mrs Hyland

Project -

Alterations to The Central, Egremont

Location / Postcode / what3words

70 Main Street, Egremont
prop.shapeless.spout

Drawing Title - As Proposed Plans

Job No - 1428


Dwg No - 06

Rev : F

DATE :
23 July 2024

SCALE :
1: 50

Paper
A1

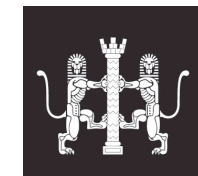

RIBA Chartered
ARCHITECTS



E - greenswallow@btinternet.com
M - 07970 96 41 84
Registered Office : Green Swallow North Limited,
Swallow Barn, Blindcrake, Cumbria, CA13 0QP

ALL DIMENSIONS TO BE CHECKED ON SITE
FIGURED DIMENSIONS TO BE TAKEN IN PREFERENCE
TO SCALED DIMENSIONS
copyright Green Swallow North Limited