




SIDE ELEVATION

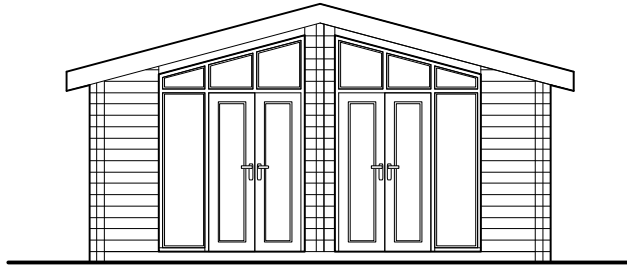


FRONT ELEVATION

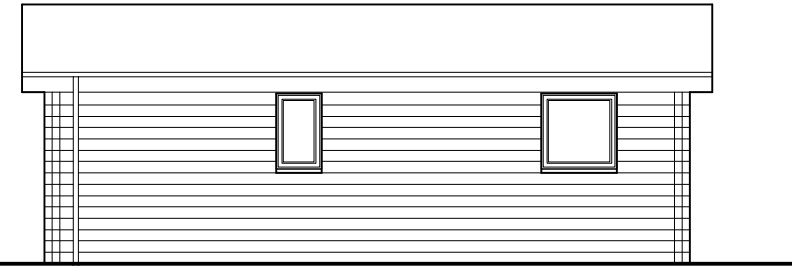

SIDE ELEVATION

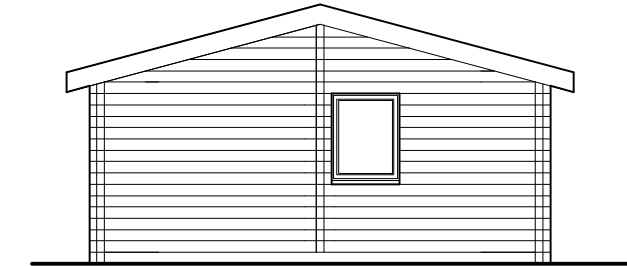

REAR ELEVATION

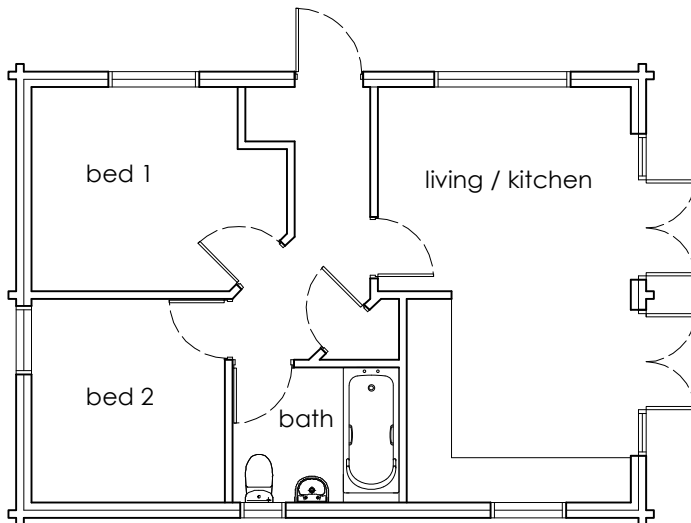

FLOOR PLAN

Issue -

## PLANNING

Client -  
Mr Osborn

Project -


Proposed Chalet

Location / Postcode / what3words

Bolt How, Holmrook  
clotted.teachers.milky

Drawing Title - As Proposed Chalet

Job No - <b>1440/1</b>	Dwg No - <b>01</b>	Rev : -
DATE : 30 Aug 2024	SCALE : 1: 100	Paper A3

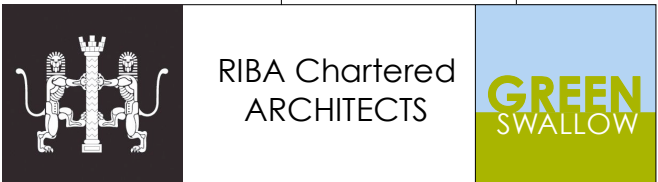

E - greenswallow@btinternet.com

M - **07970 96 41 84**

Registered Office : Green Swallow North Limited,  
Swallow Barn, Blindcrake, Cumbria, CA13 0QP

ALL DIMENSIONS TO BE CHECKED ON SITE  
FIGURED DIMENSIONS TO BE TAKEN IN PREFERENCE  
TO SCALED DIMENSIONS  
copyright Green Swallow North Limited