



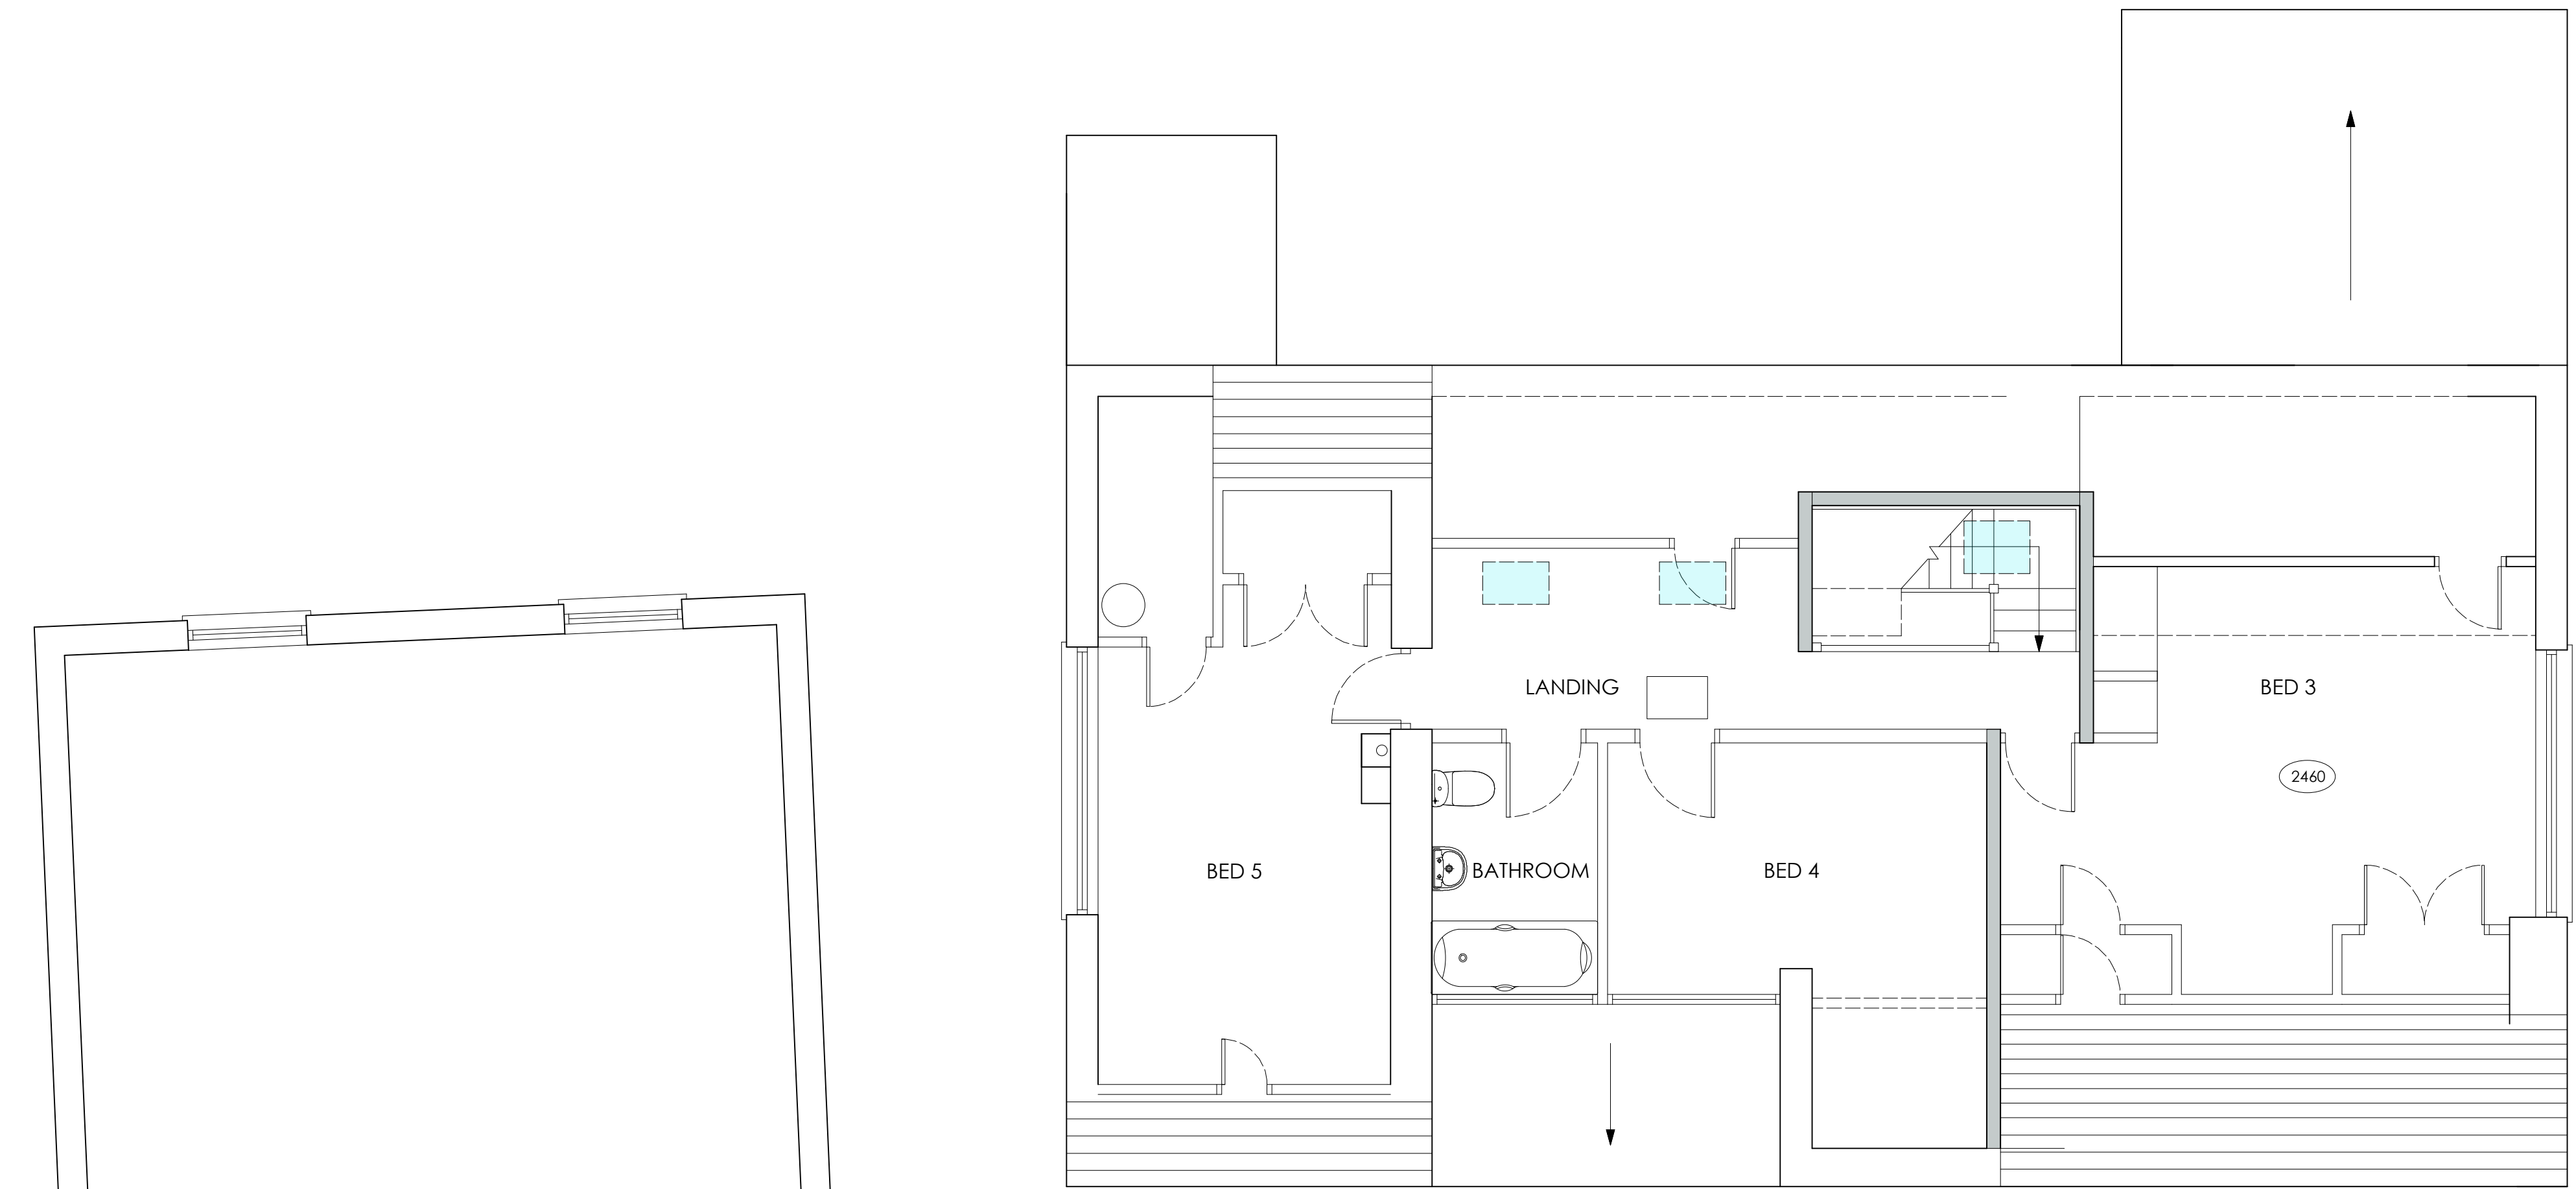

FIRST FLOOR PLAN

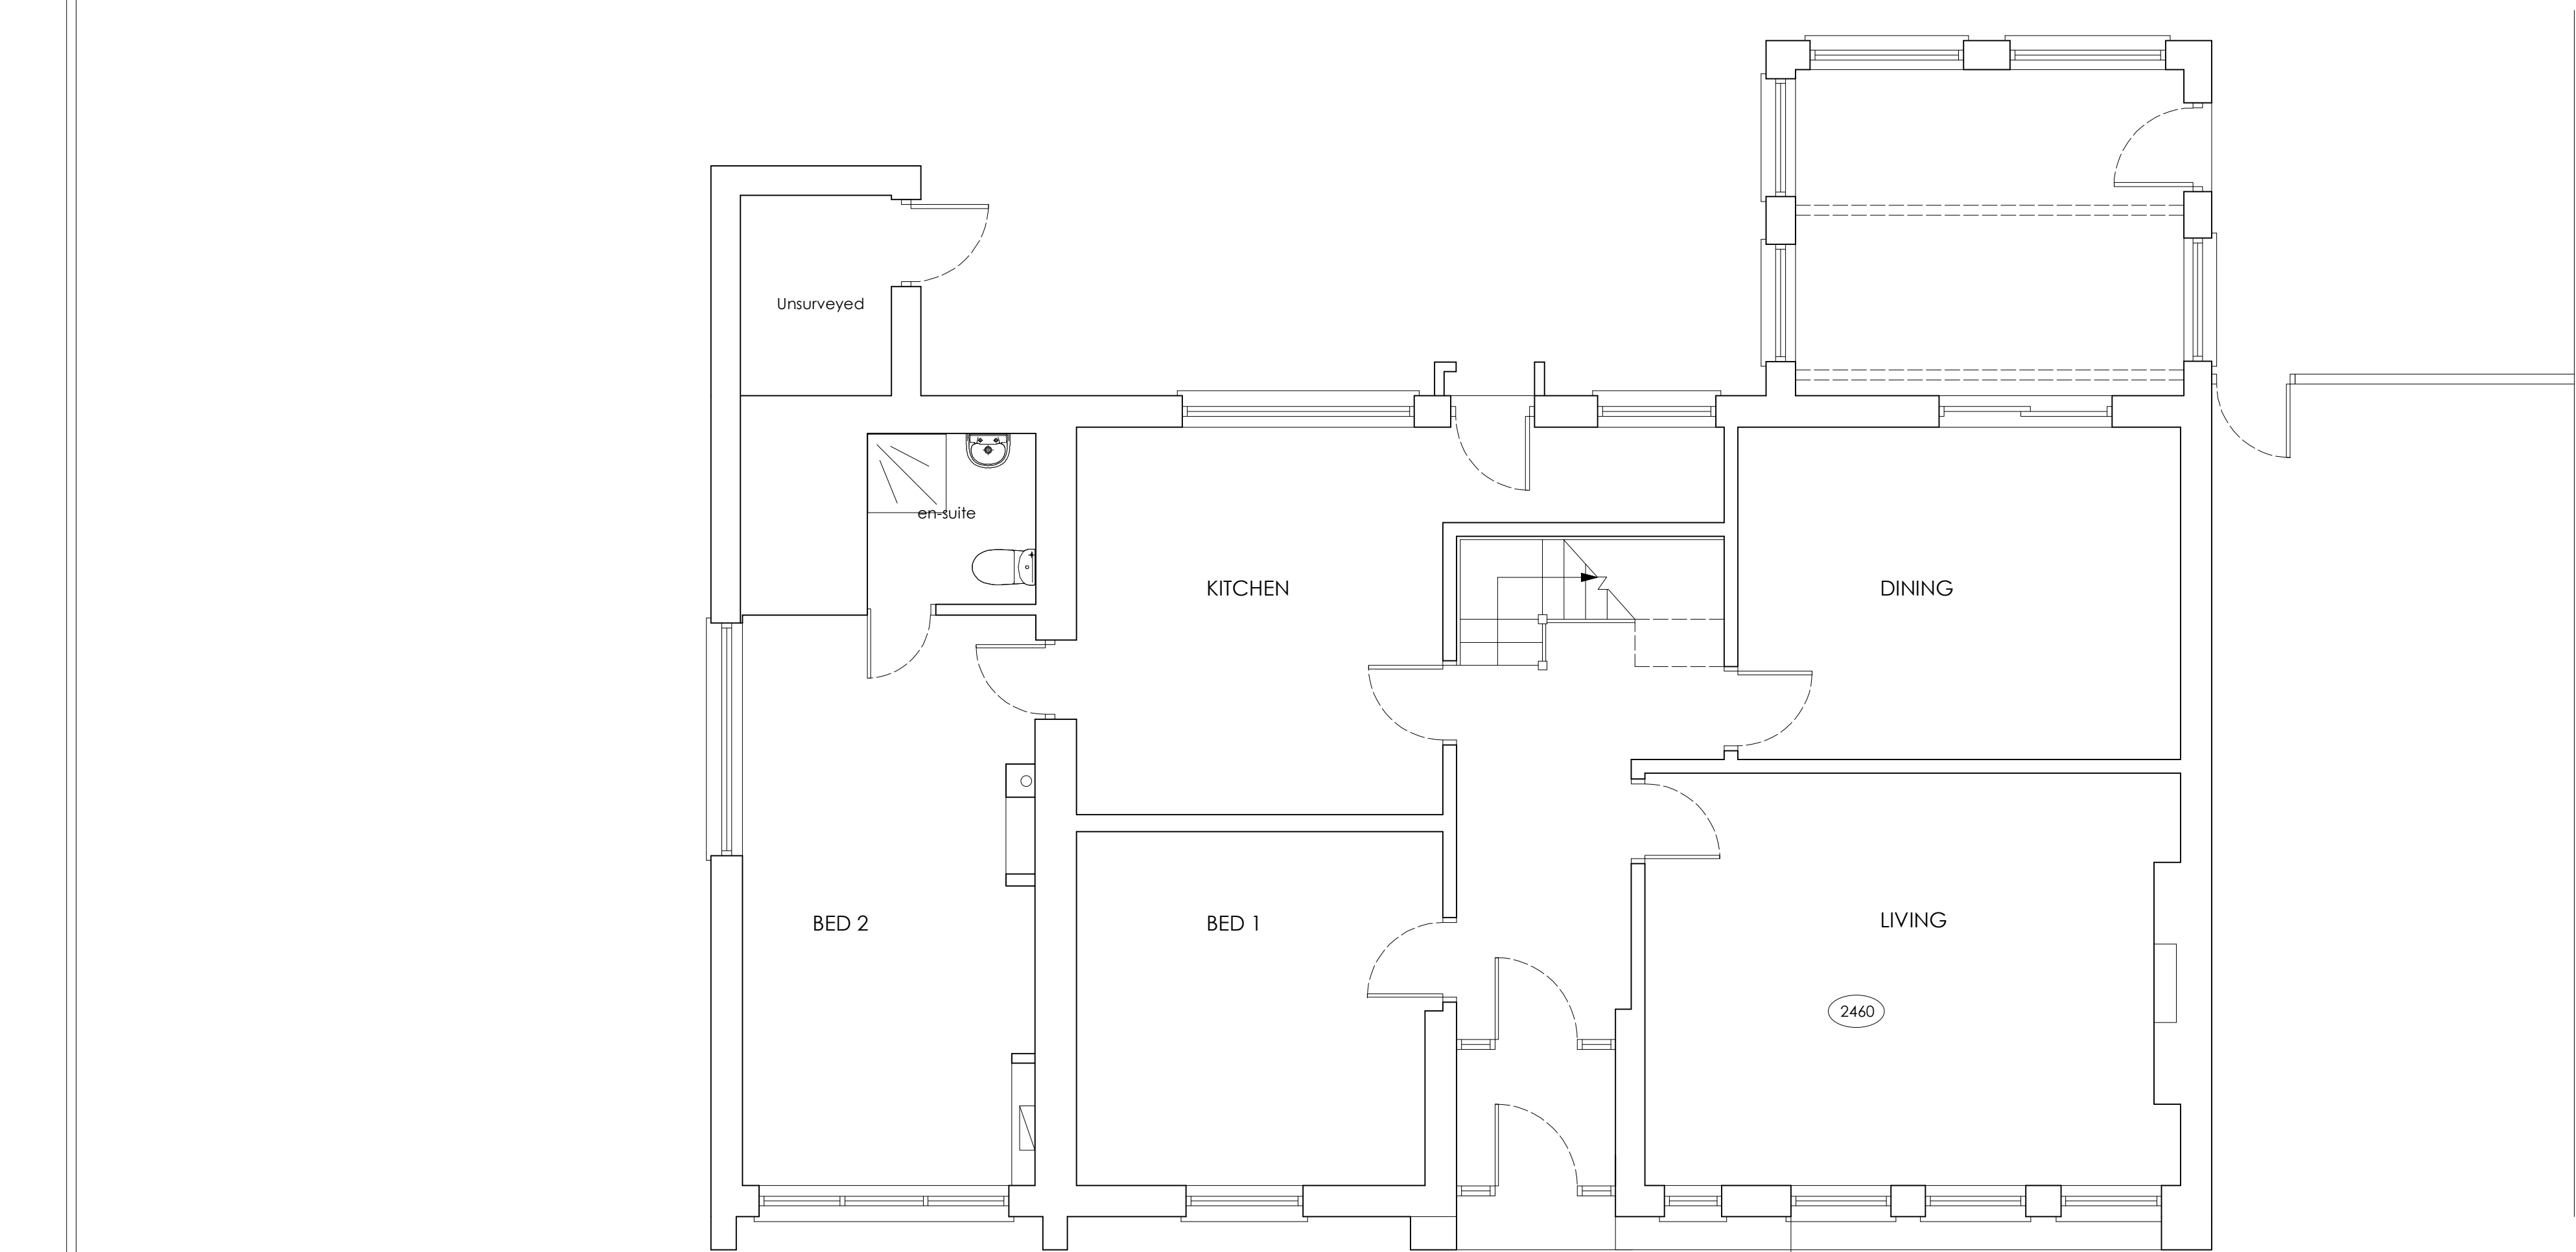

GROUND FLOOR PLAN




EAST (FRONT) ELEVATION





WEST (REAR) ELEVATION




SOUTH (GABLE) ELEVATION

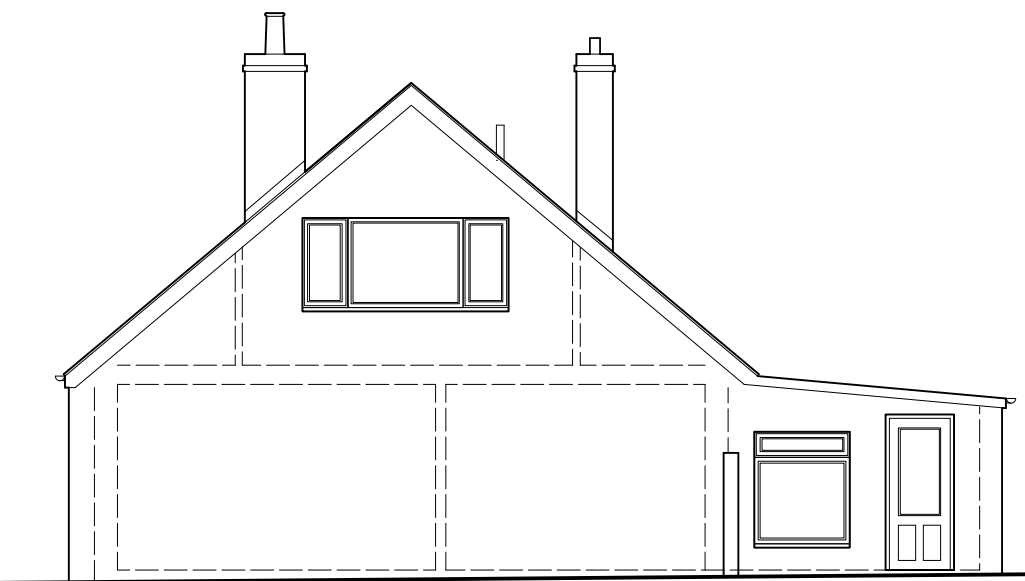


NORTH (GABLE) ELEVATION

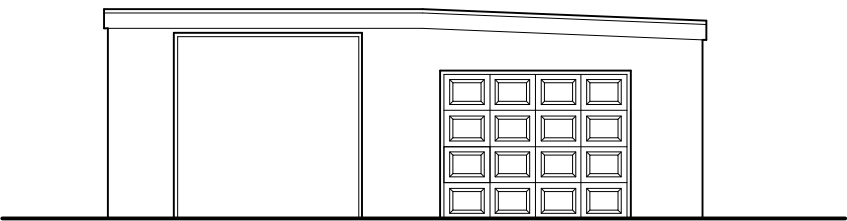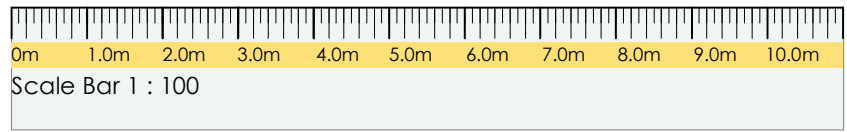

EAST ELEVATION - GARAGE

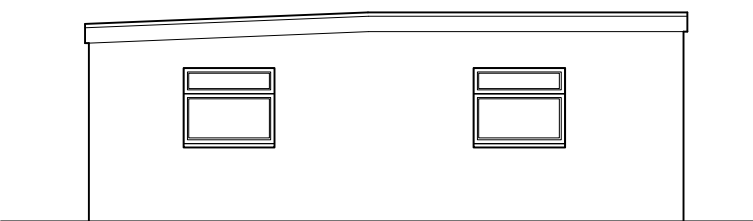

WEST ELEVATION - GARAGE

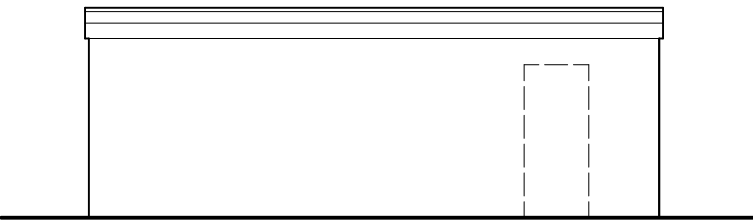

NORTH ELEVATION - GARAGE



SOUTH ELEVATION - GARAGE

Issue -

PLANNING

Client -
Mr & Mrs Mossop

Project -


Proposed Extension

Location / Postcode / what3words

Tewit How, Quality Corner, Whitehaven
nibbles.limp.speeded

Drawing Title - As Existing Plans & Elevations

Job No - 1443	Dwg No - 01	Rev : -
DATE : 4 Sept 2024	SCALE : 1: 50 / 100	Paper A1

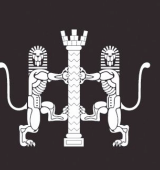

RIBA Chartered
ARCHITECTS



E - greenswallow@btinternet.com
M - 07970 96 41 84
Registered Office - Green Swallow North Limited,
Swallow Barn, Blindcroke, Cumbria, CA13 0QP
ALL DIMENSIONS TO BE CHECKED ON SITE
FIGURED DIMENSIONS TO BE TAKEN IN PREFERENCE
TO SCALED DIMENSIONS
copyright Green Swallow North Limited