




NORTH ELEVATION - GARAGE

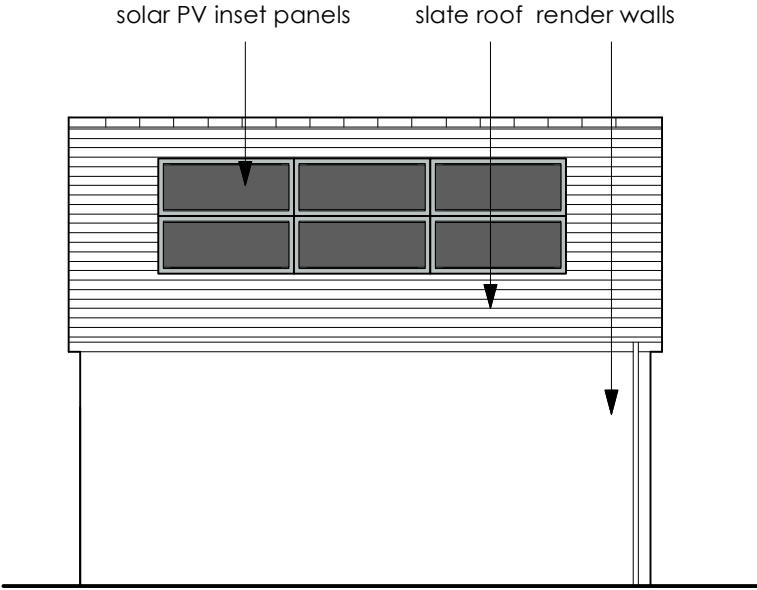


SOUTH ELEVATION - GARAGE

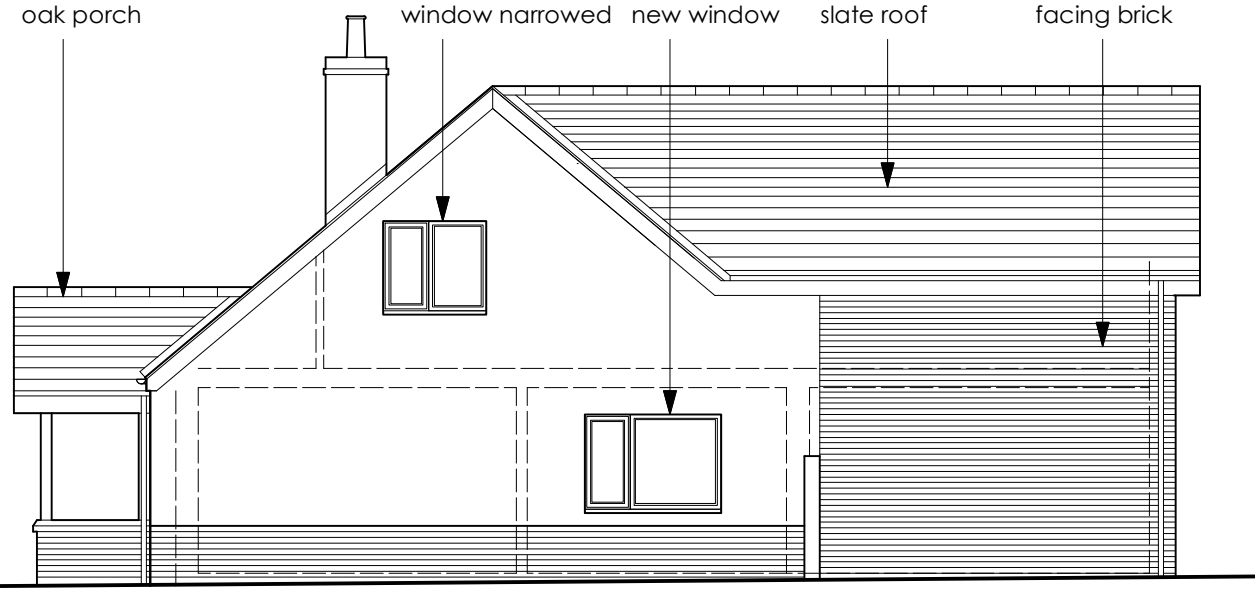


NORTH (GABLE) ELEVATION

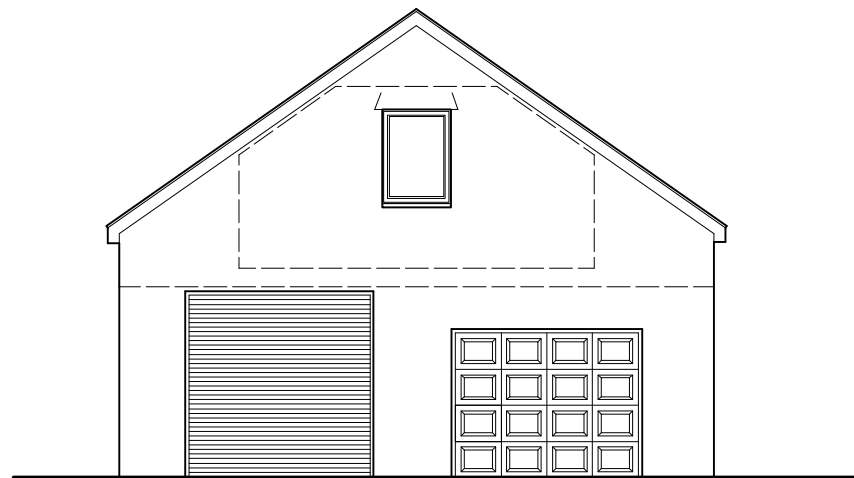


EAST ELEVATION - GARAGE

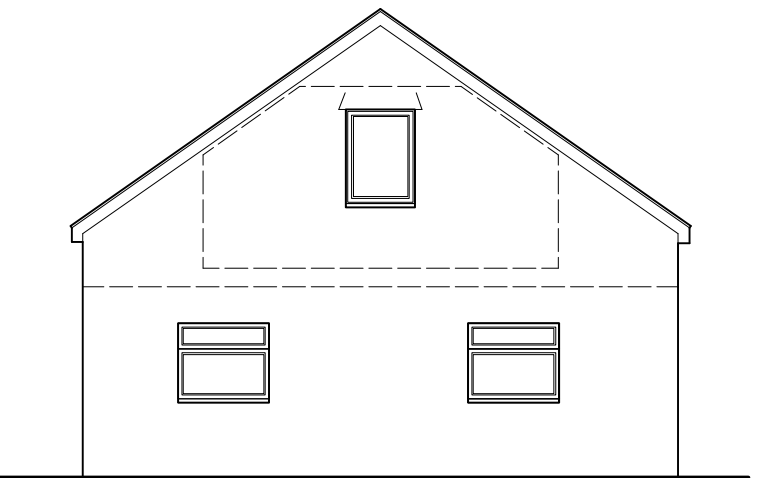


WEST ELEVATION - GARAGE

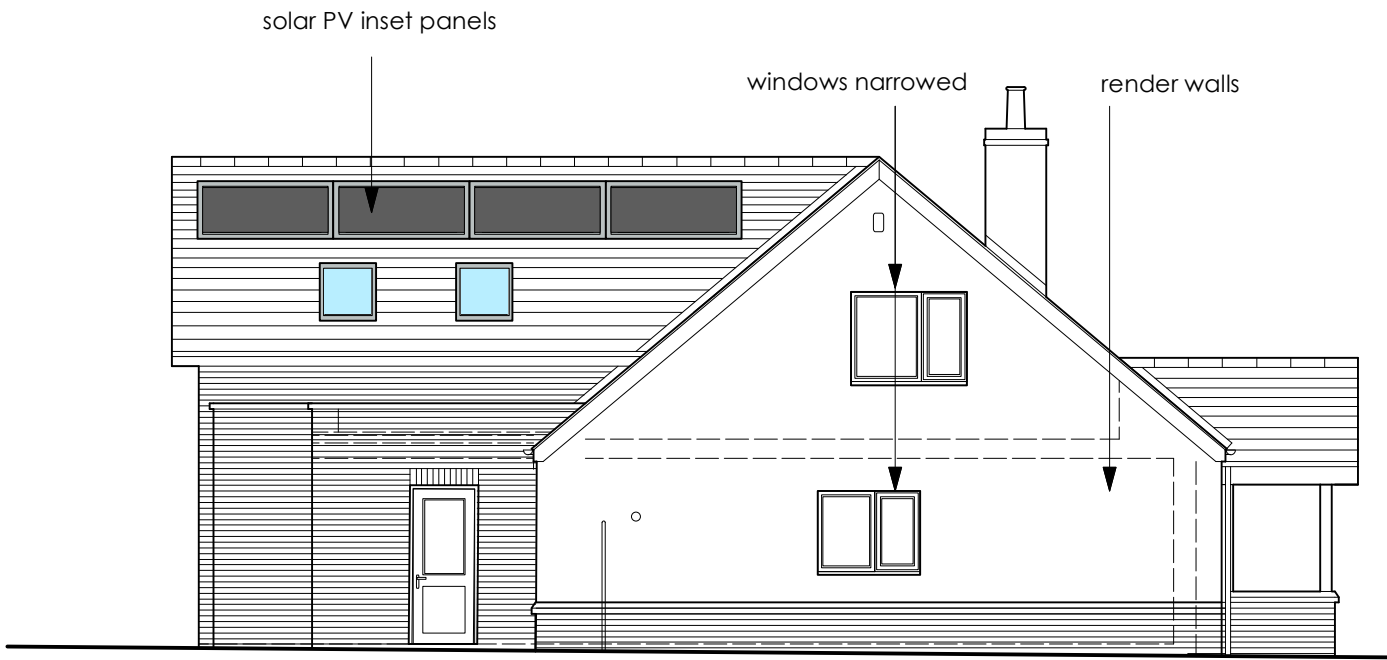

SOUTH (GABLE) ELEVATION

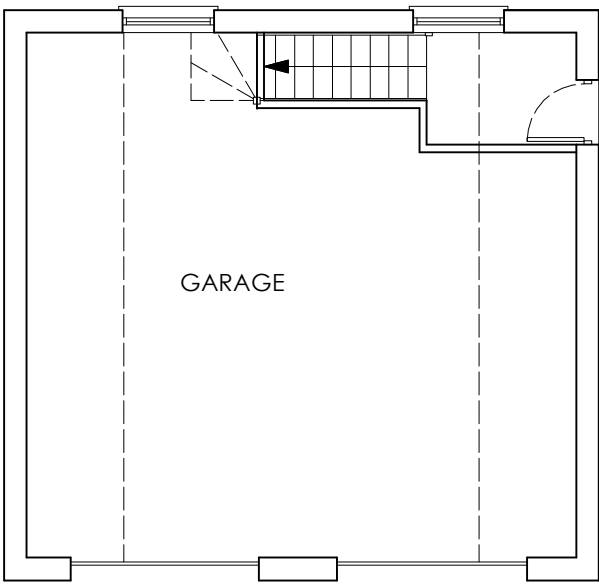

GROUND FLOOR PLAN - GARAGE

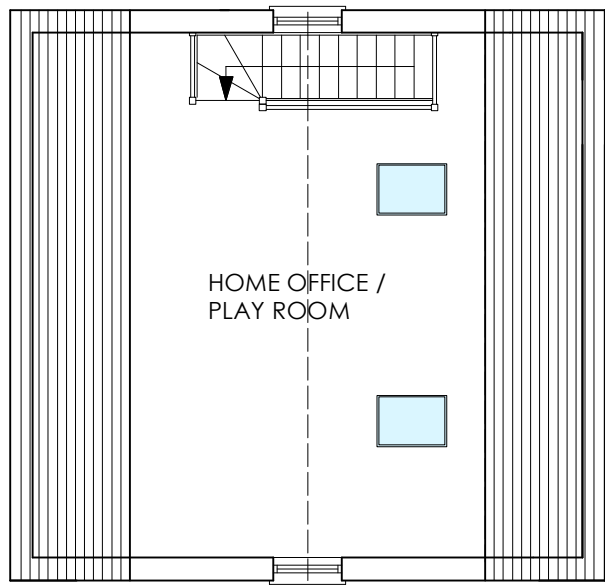



ATTIC PLAN - GARAGE




WEST (REAR) ELEVATION



EAST (FRONT) ELEVATION

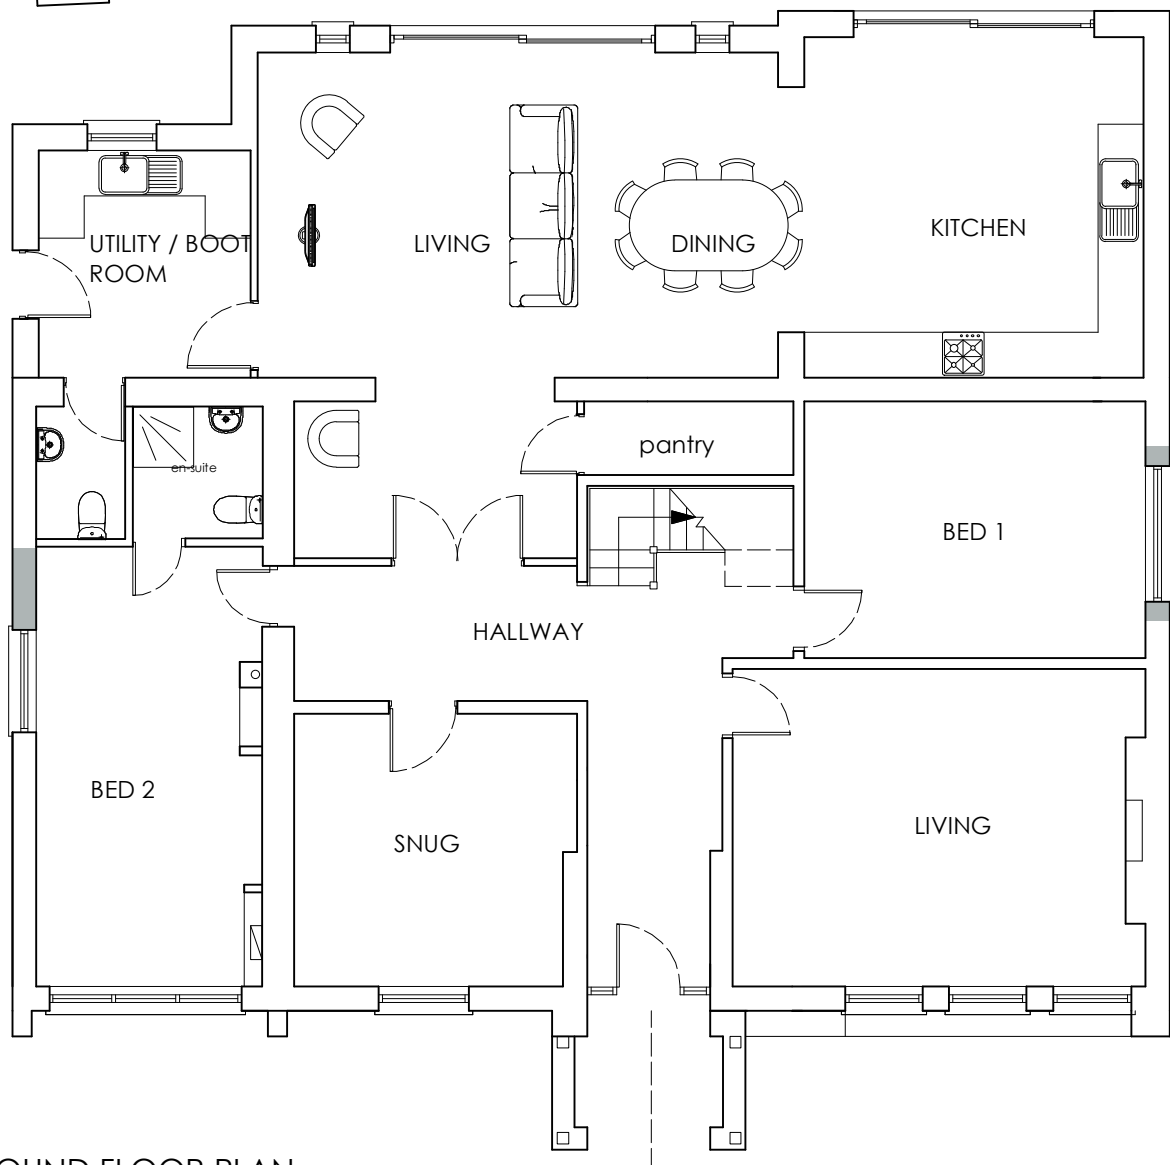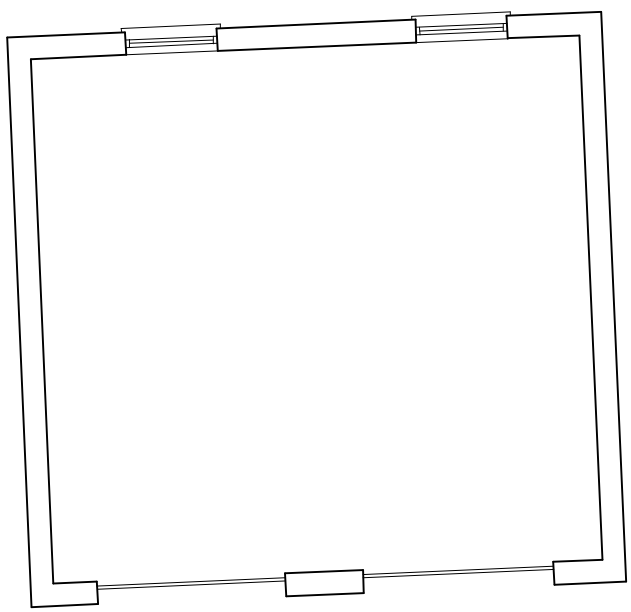

GROUND FLOOR PLAN

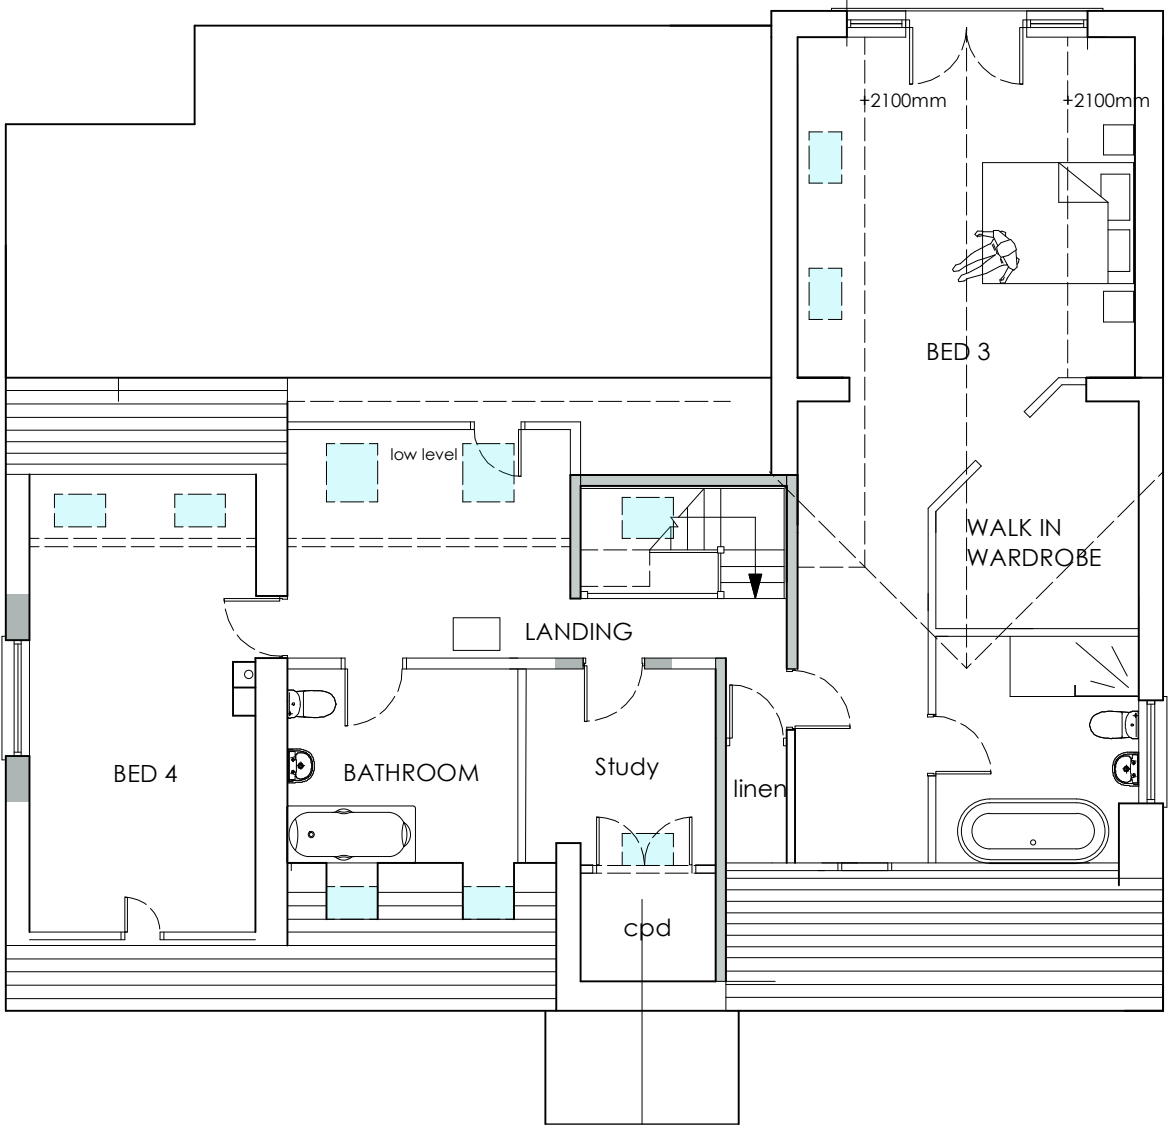

FIRST FLOOR PLAN

Issue -

PLANNING

Client -

Mr & Mrs Mossop

Project -

Proposed Extension & Re-modelling

Location / Postcode / what3words

Tewit How, Quality Corner, Whitehaven
nibbles.limp.speeded

Drawing Title - As Proposed Plans & Elevations

Job No - 1443

Dwg No - 02

Rev : L


DATE : 4 Sept 2024

SCALE : 1: 100

Paper A1



RIBA Chartered
ARCHITECTS

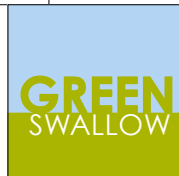

E - greenswallow@btinternet.com

M - 07970 96 41 84

Registered Office : Green Swallow North Limited,

Swallow Barn, Blindcrake, Cumbria, CA13 0QP

ALL DIMENSIONS TO BE CHECKED ON SITE

FIGURED DIMENSIONS TO BE TAKEN IN PREFERENCE

TO SCALED DIMENSIONS

copyright Green Swallow North Limited