



PROPOSED GABLE SOUTH EAST ELEVATION

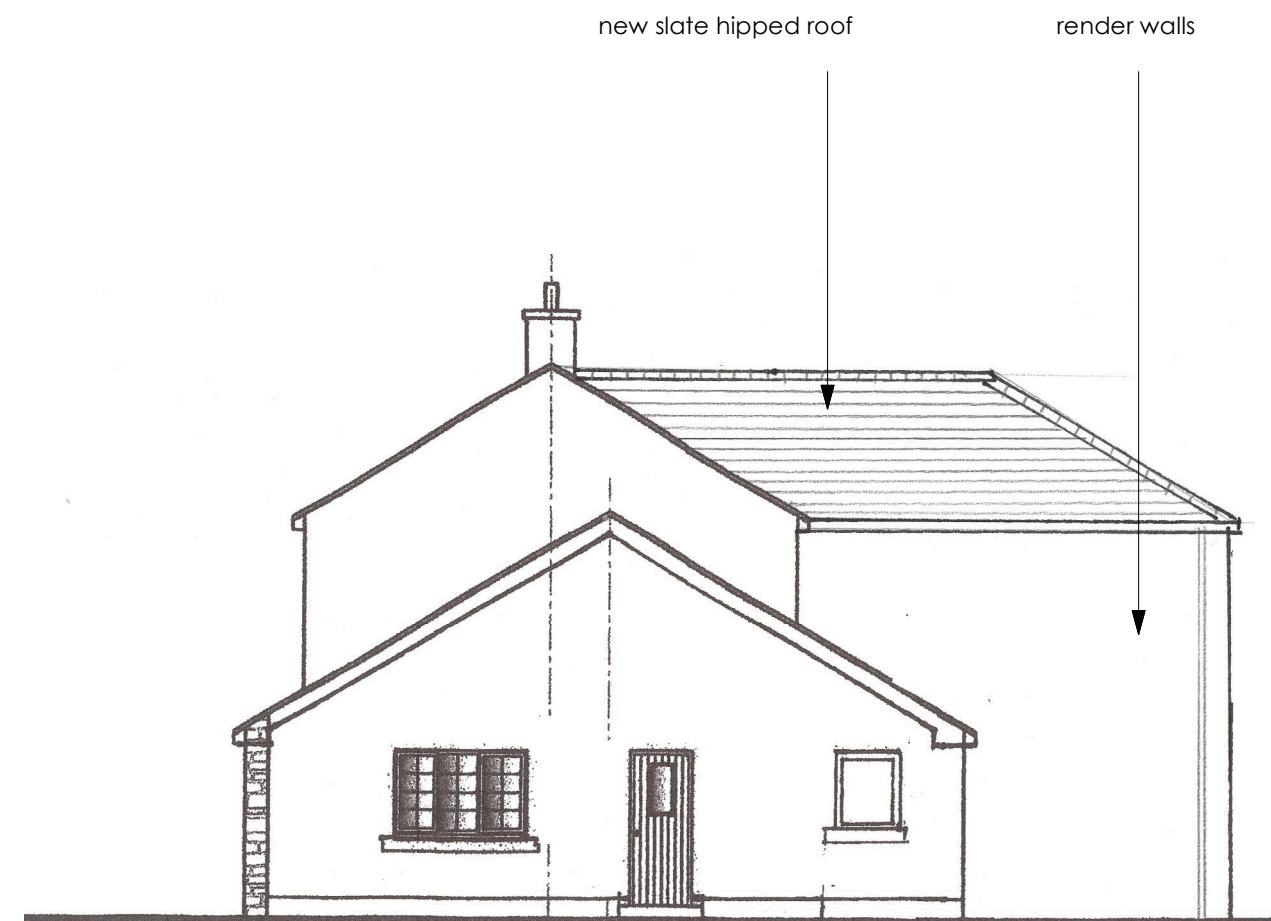

PROPOSED GABLE NORTH WEST ELEVATION

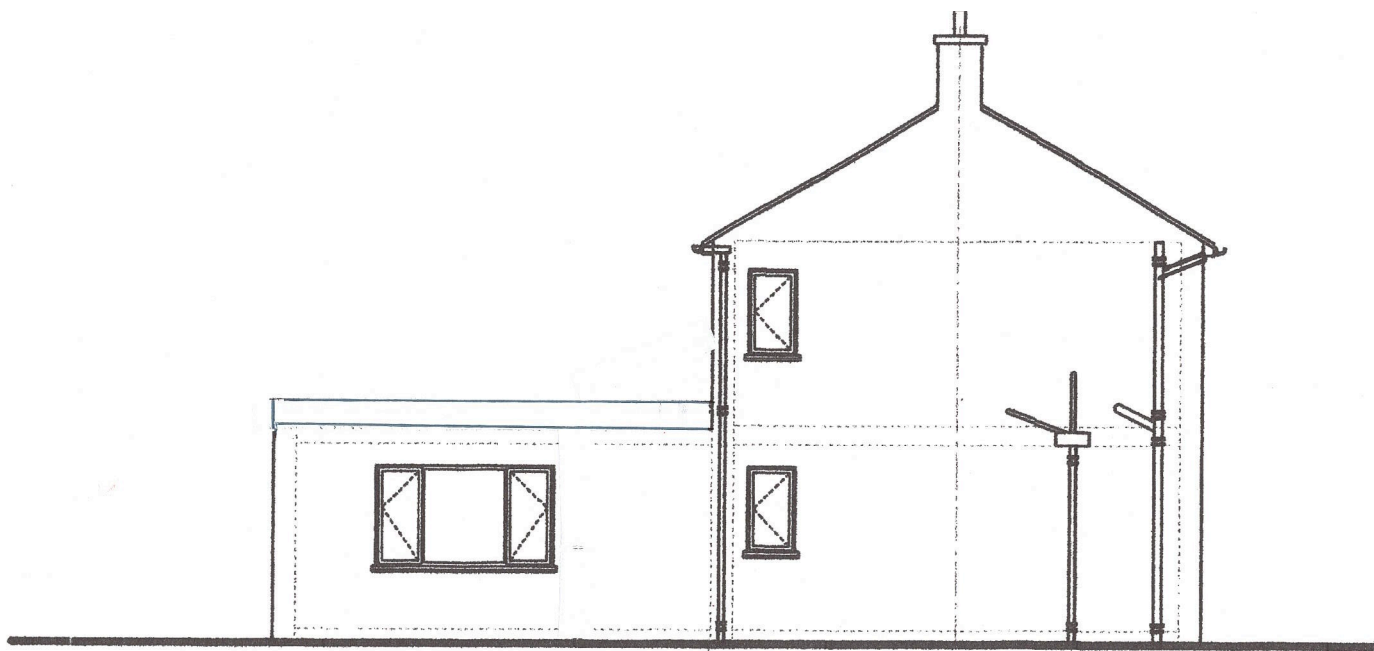

EXISTING GABLE SOUTH EAST ELEVATION



EXISTING GABLE NORTH WEST ELEVATION



PROPOSED FRONT NORTH EAST ELEVATION



PROPOSED REAR SOUTH WEST ELEVATION



EXISTING FRONT NORTH EAST ELEVATION



EXISTING REAR SOUTH WEST ELEVATION

Issue -

PLANNING

Client -
Mr & Mrs G Trodden

Project -


First Floor extension

Location / Postcode / what3words

Syke House, Howman, Egremont
gurgling.flirts.wiser

Drawing Title - As Existing / Prop Elevations

| | | |
|------------------------|--------------------|-------------|
| Job No - 1495 | Dwg No - 01 | Rev : - |
| DATE : 14 Sept 2025 | SCALE : 1: 100 | Paper A1 |

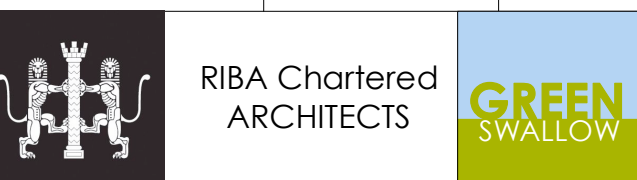

E - greenswallow@btinternet.com
M - 07970 96 41 84
Registered Office : Green Swallow North Limited,
Swallow Barn, Blindcrake, Cumbria, CA13 0QP.

ALL DIMENSIONS TO BE CHECKED ON SITE
FIGURED DIMENSIONS TO BE TAKEN IN PREFERENCE
TO SCALED DIMENSIONS
copyright Green Swallow North Limited