

16/197/2244/0F1

12.7.7


NOTES AND AMENDMENTS

This drawing is copyright. Figured dimensions are to be followed in preference to scaled dimensions and particulars are to be taken from the actual work where possible. Any discrepancy must be reported to the architect immediately and before proceeding.

RV	BY	DATE	DESCRIPTION




Special Document
393840

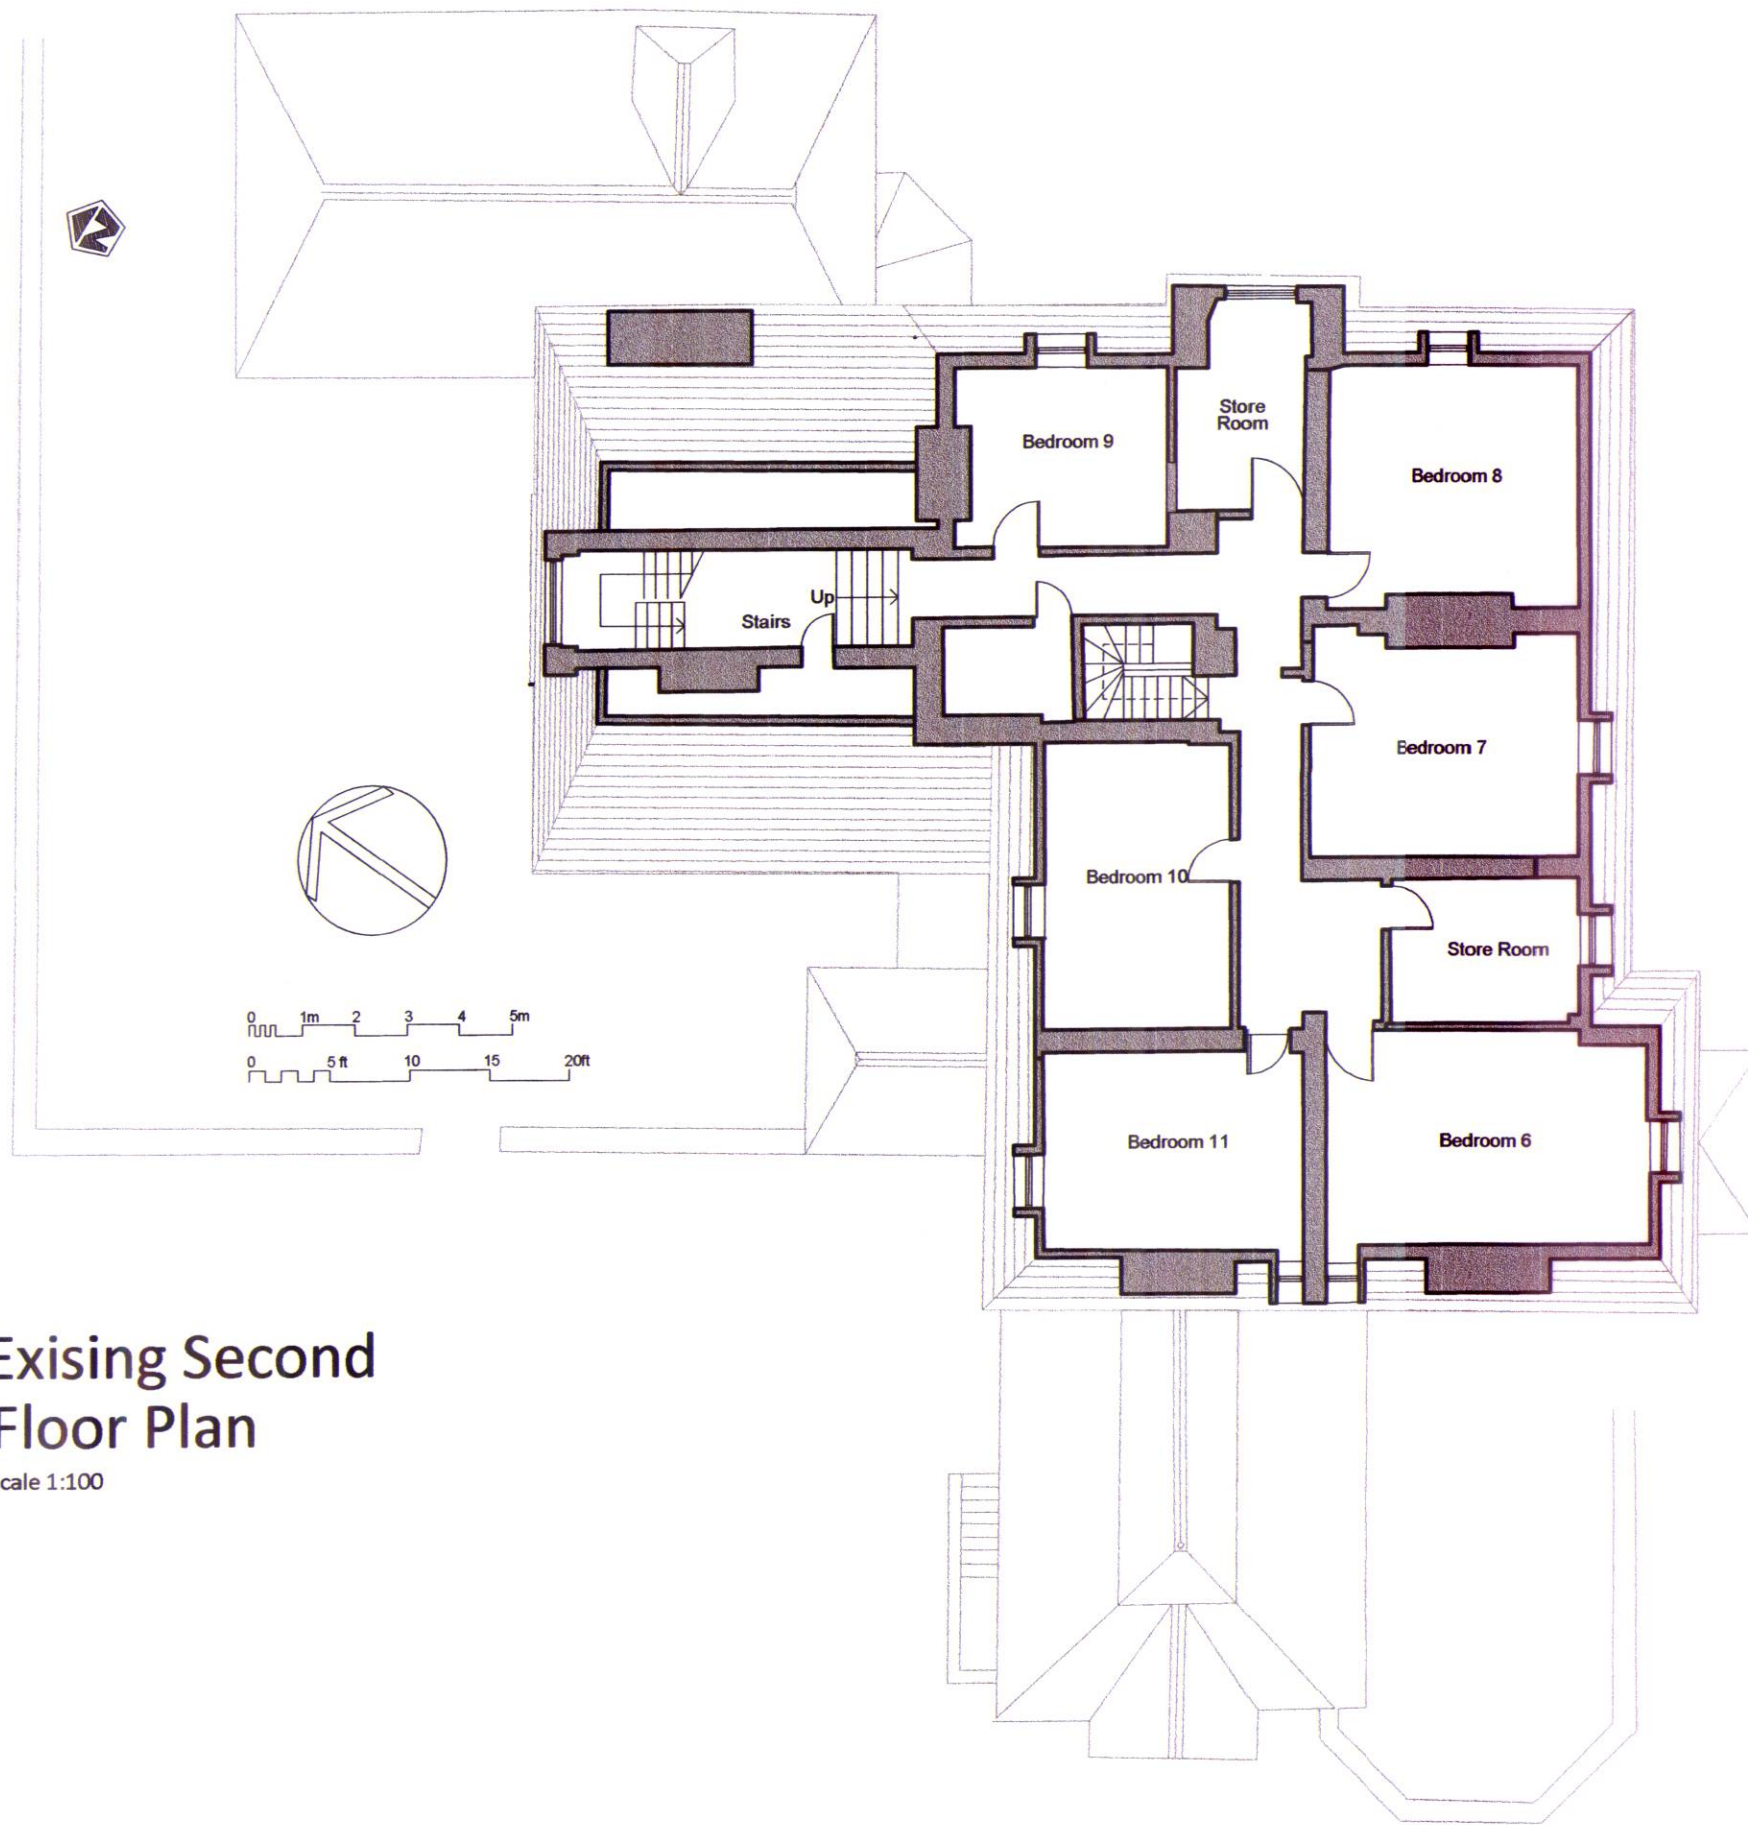

Existing Second Floor Plan

Scale 1:100

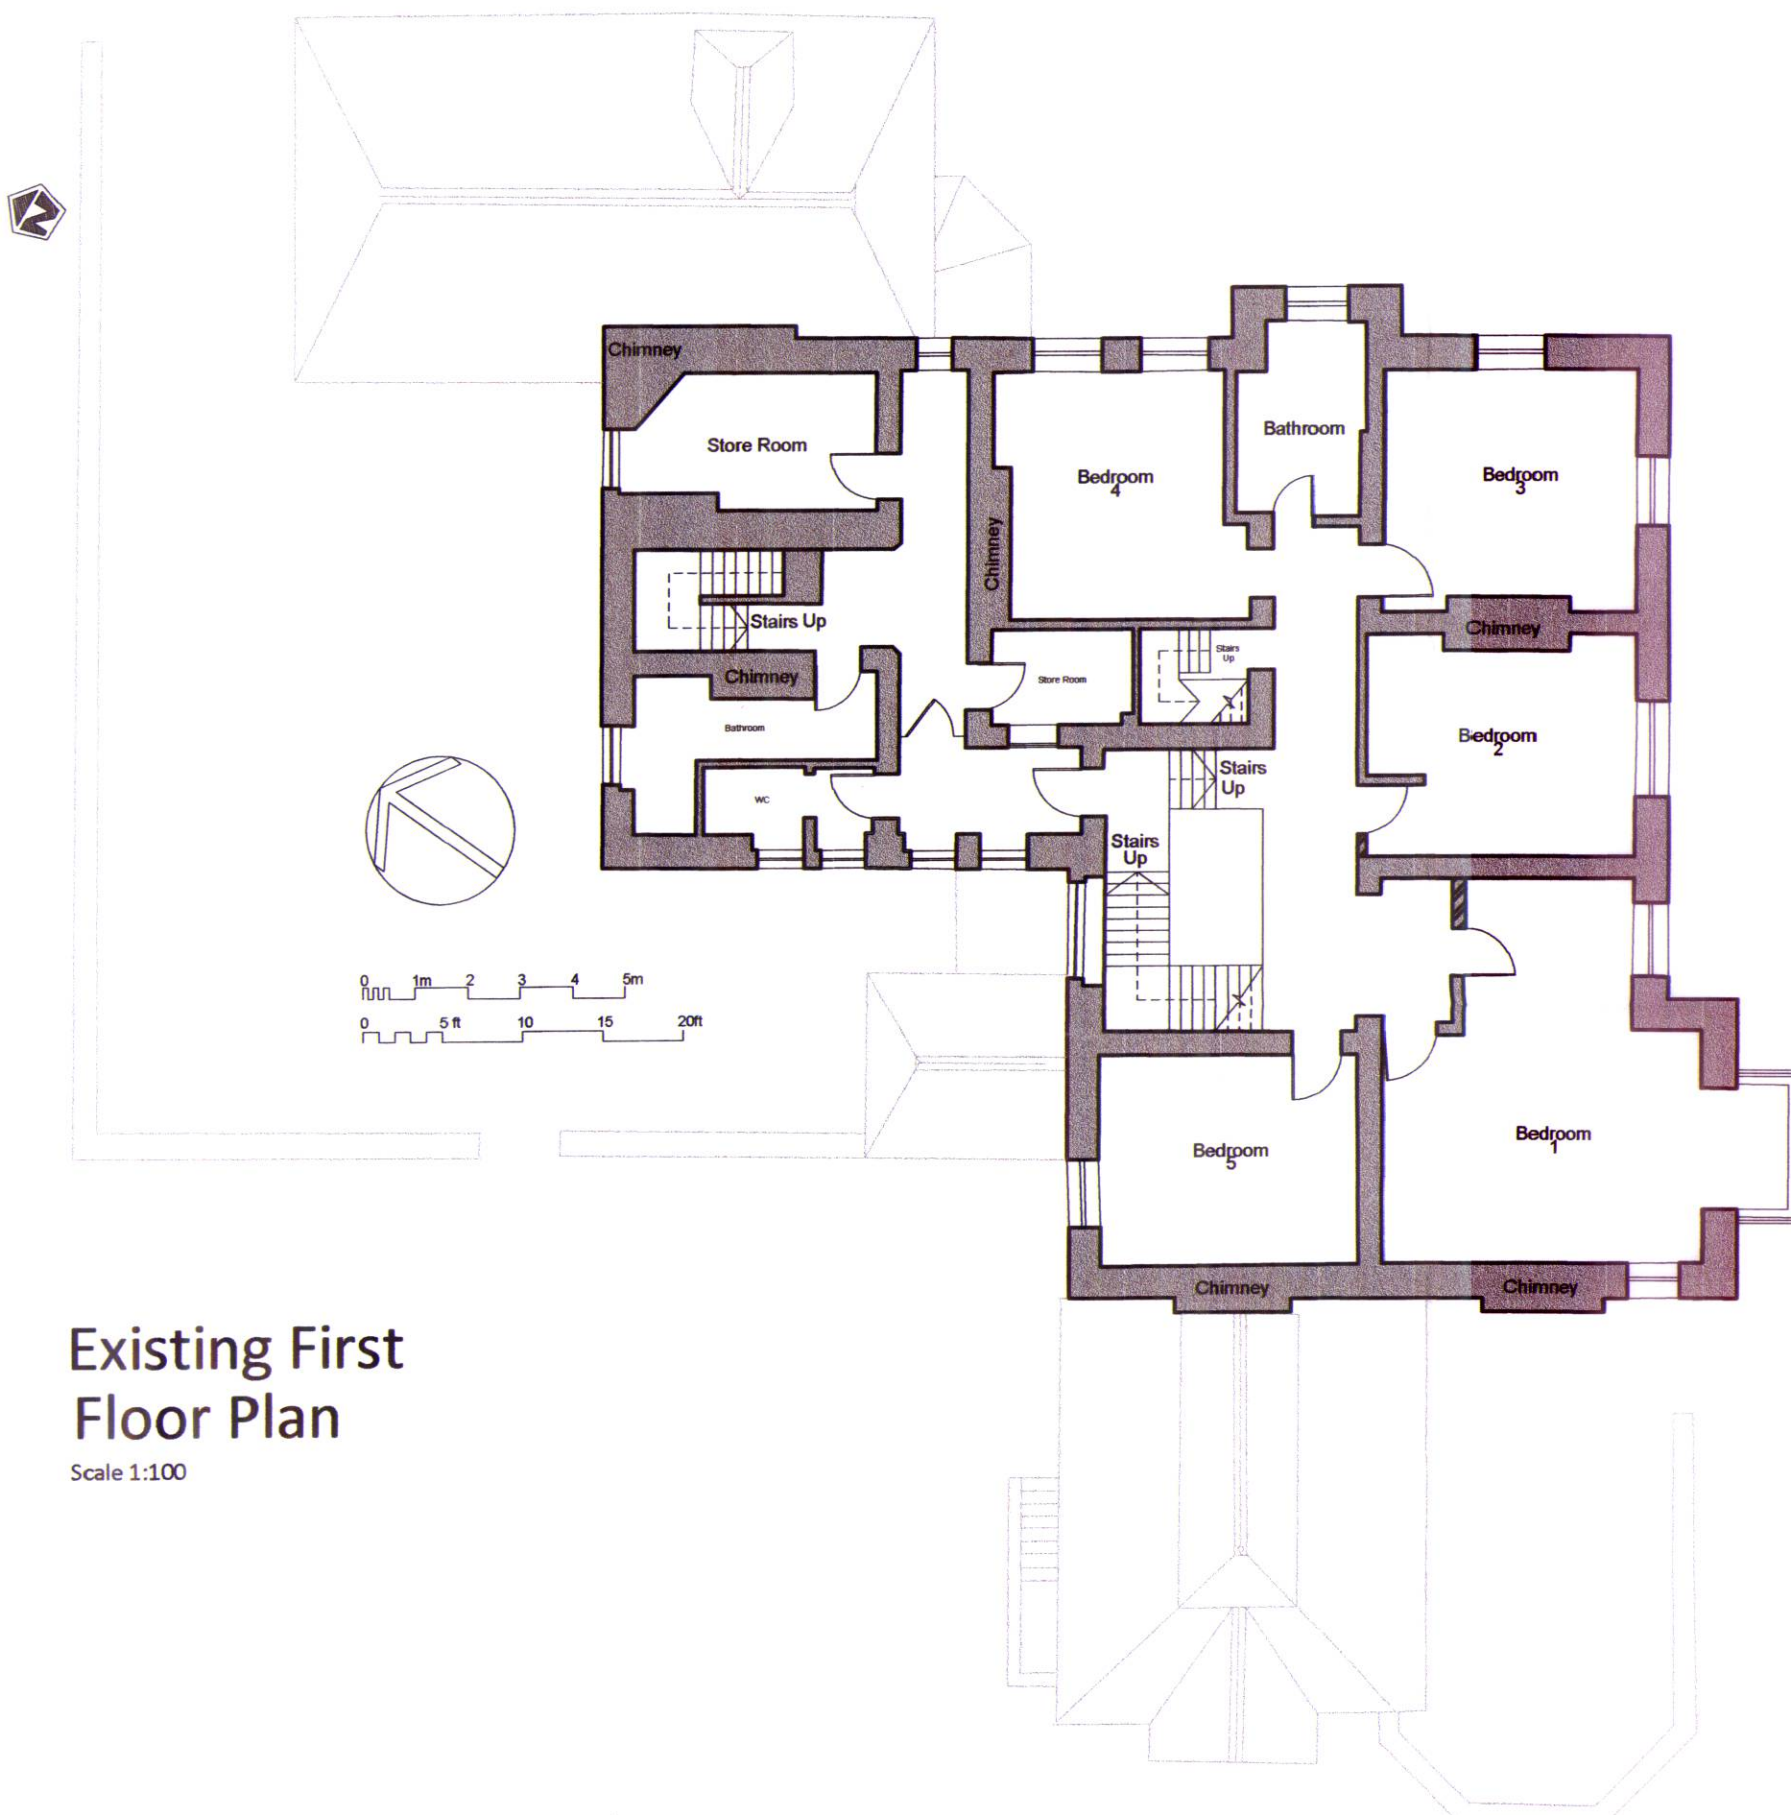

Existing First Floor Plan

Scale 1:100



MARTIN HOWELL
Architectural Design Ltd

Client:
Dunningwell Ltd.

Project:
Dunningwell House
Refurbishment and Extension

Title:
Existing First and Second floor plans

Scale:	1:100	Sheet Size:	A2	Drawn:	MRH	Date:	04/17
Project No:	1510	Drawing No:	04	Revision:	-		

Orchard House, Blennerhasset, Wigton, Cumbria CA7 3QX
Tel: 07881 273927 email: martinhowell@outlook.com