




Existing Ground
Floor Plan
Scale 1:100

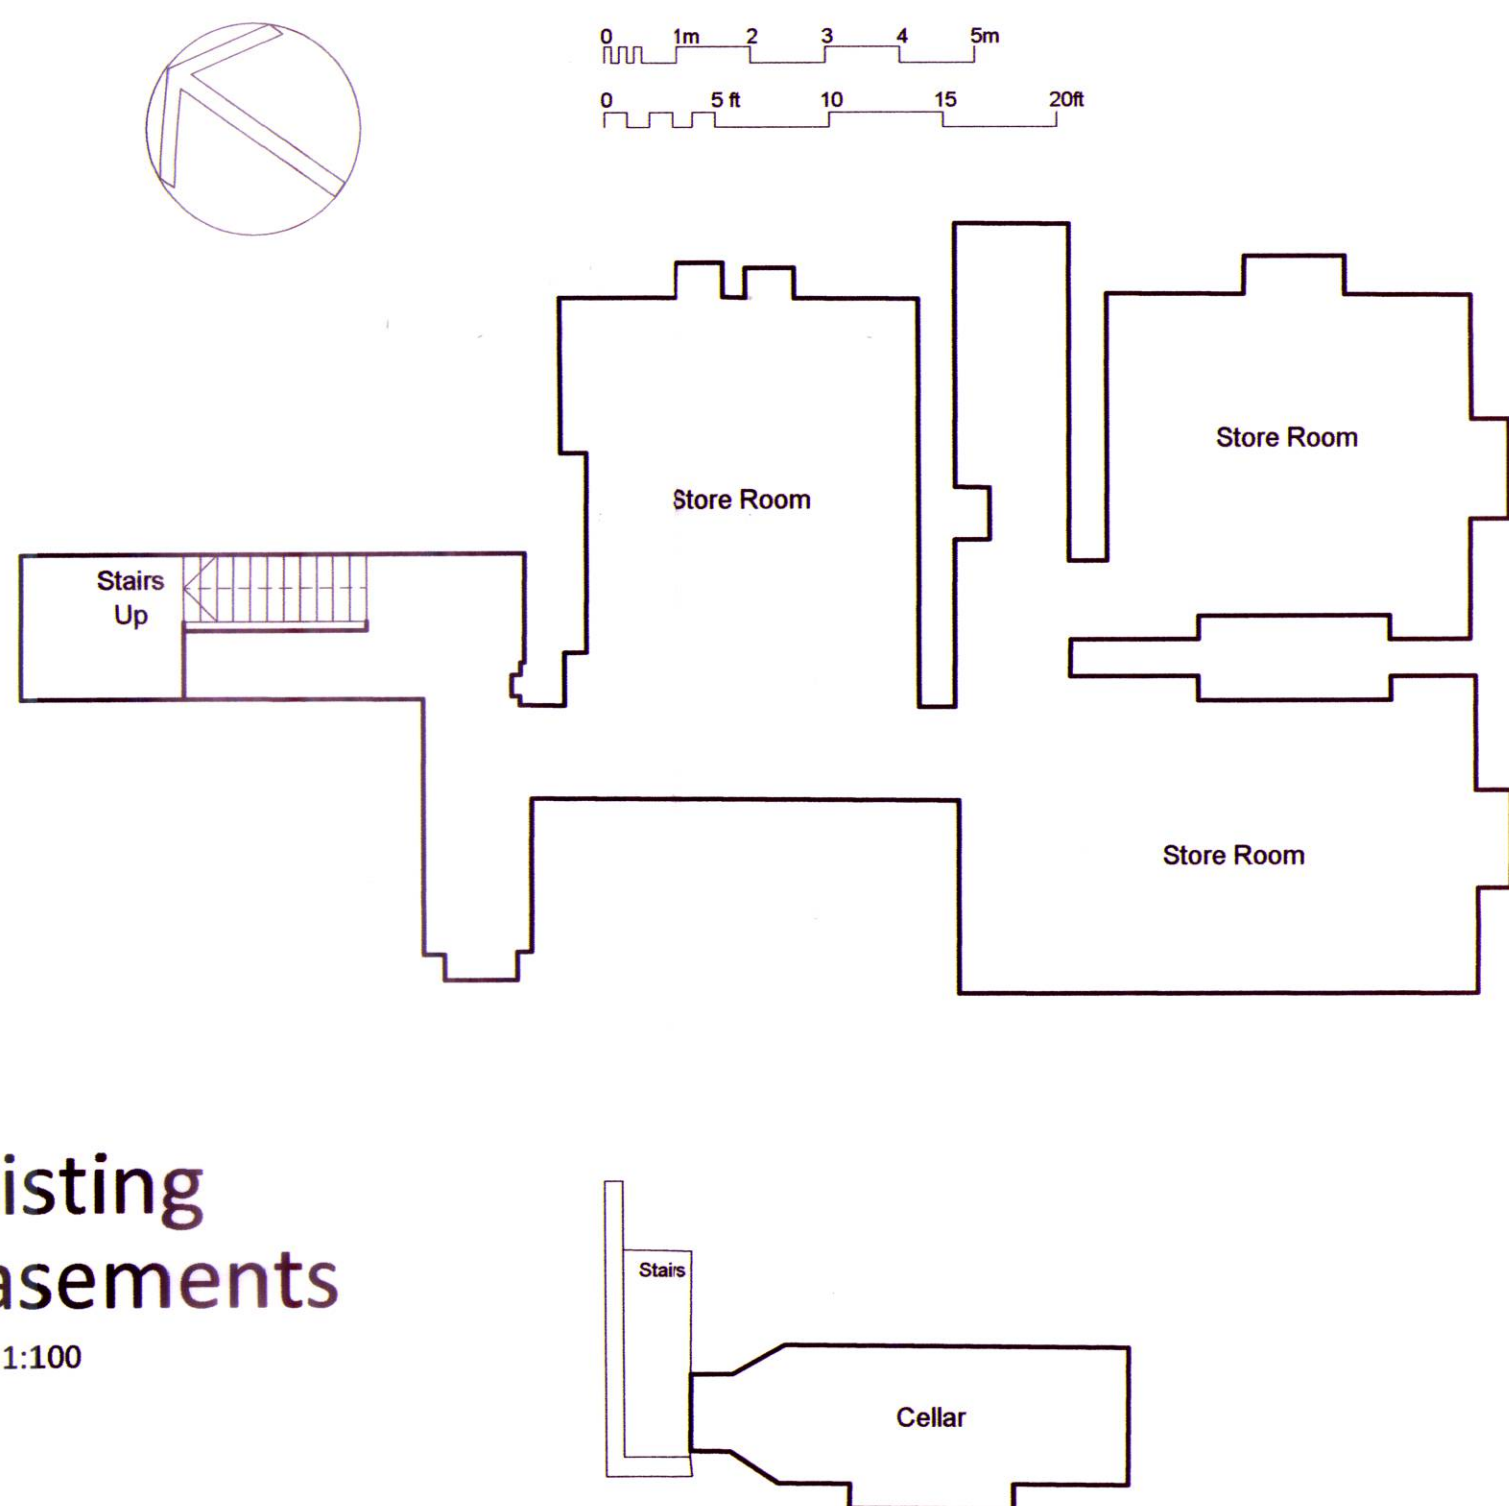

Existing
Basements
Scale 1:100

NOTES AND AMENDMENTS			
This drawing is copyright. Figured dimensions are to be followed in preference to scaled dimensions and particulars are to be taken from the actual work where possible. Any discrepancy must be reported to the architect immediately and before proceeding.			
RV	BY	DATE	DESCRIPTION

62.77
PATHWAY

© FOUNTAIN

PATHWAY

MH_{ad}
MARTIN HOWELL
Architectural Design Ltd

Client:
Dunningwell Ltd.
Project:
Dunningwell House
Refurbishment and Extension

Title:
Existing Basement, Ground Floor Plan

Scale:
1:100
Sheet Size:
A1
Drawn:
MRH
Date:
04/17
Project No:
1510
Drawing No:
03
Revision:
-

Orchard House, Blennerhasset, Wigton, Cumbria CA7 3QX
Tel: 07881 273927 email: martinhowell@outlook.com

1510/2244/03