



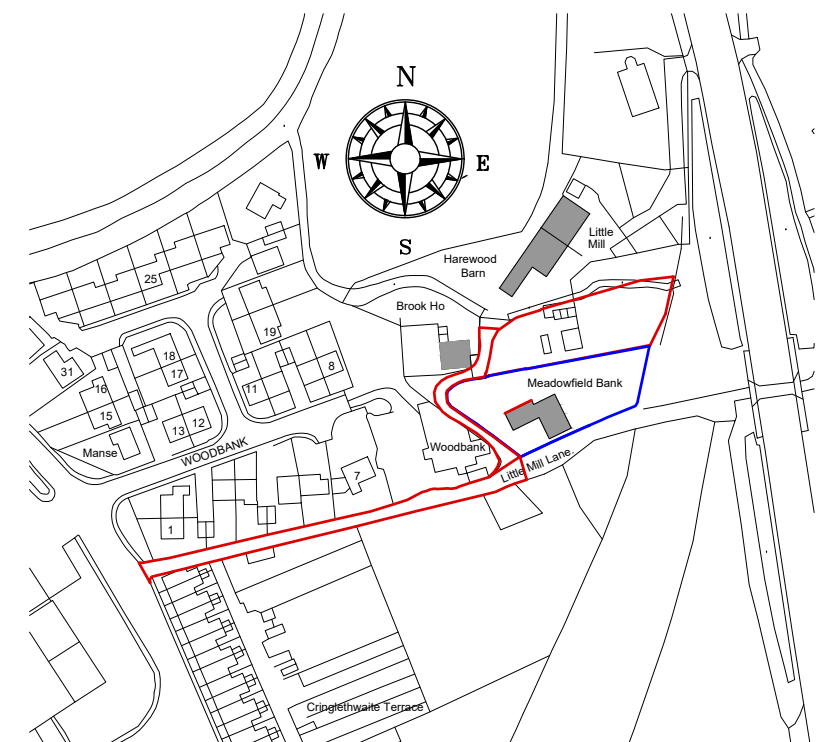

APPROVED RESIDENTIAL BUILDING
PLOT LAND TO REAR OF MEADOWFIELD
LODGE LITTLE MILL EGREMONT
CUMBRIA CA22 2NN FOR LUCY RAE AND
THOMAS HORNER

Geoffrey Wallace Limited FCSD MCIAT
Architectural Design and Technology
Mobile 07816046756
geoffreywallaceltd@gmail.com

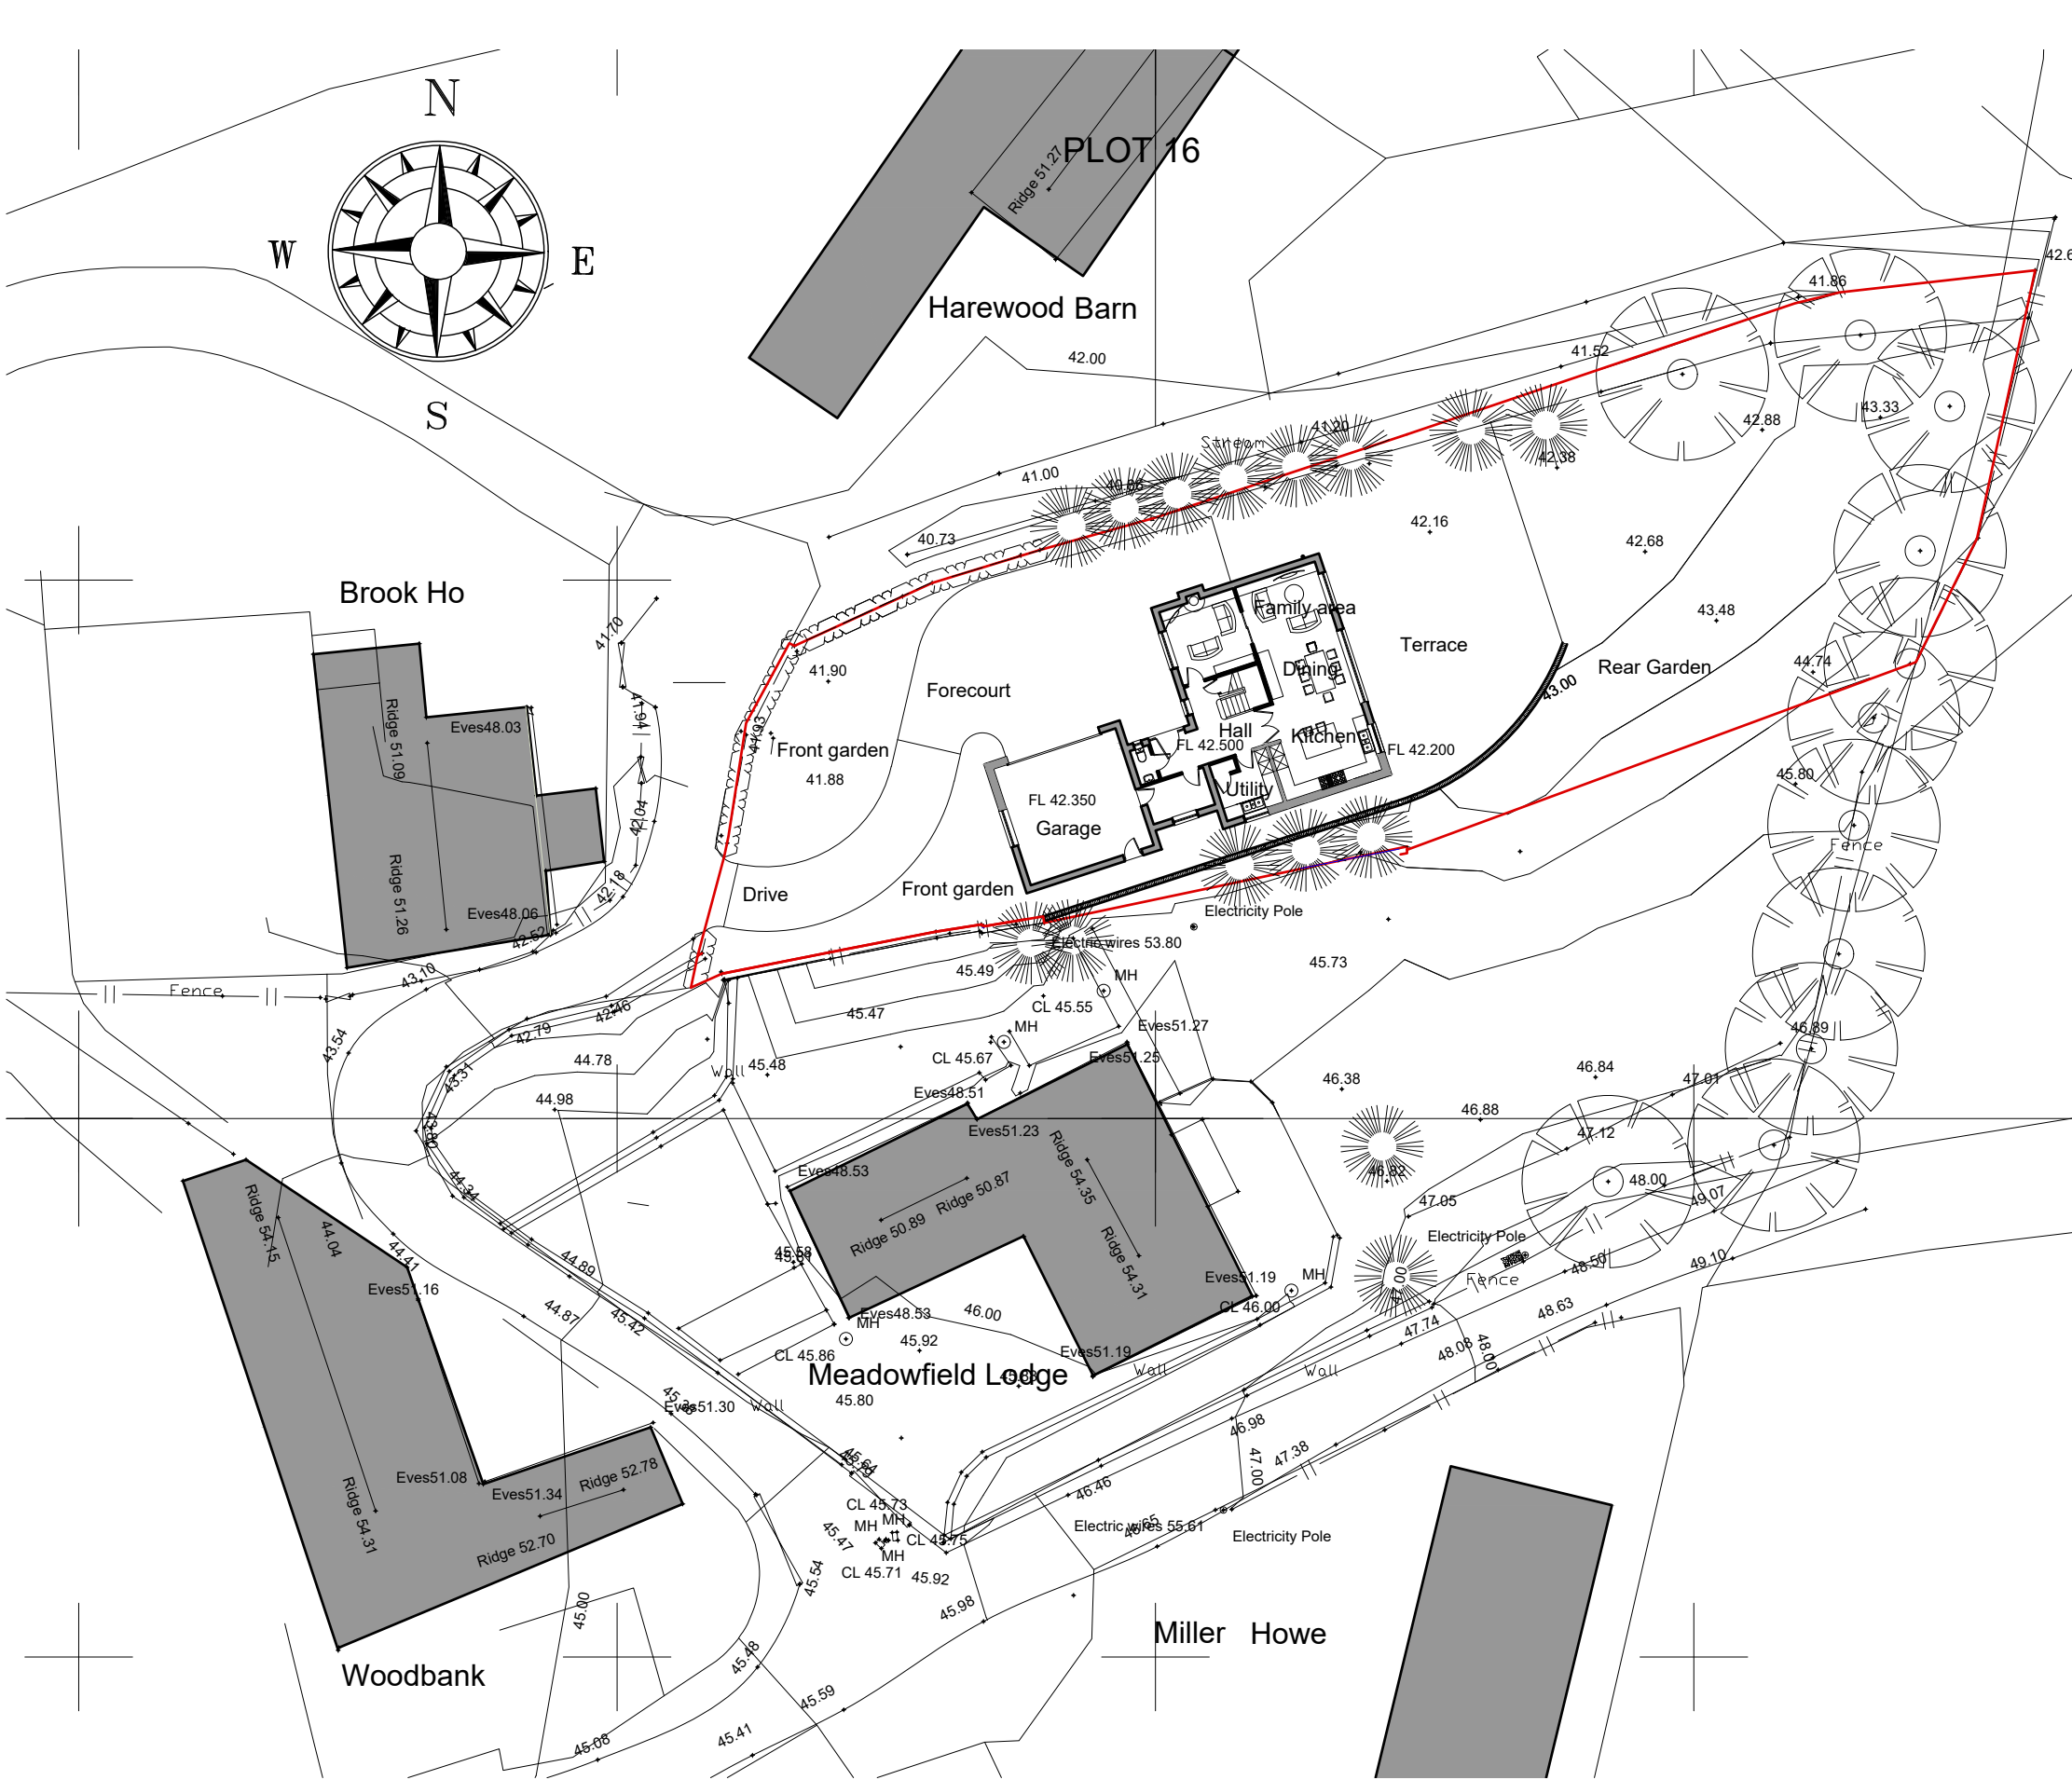

LOCATION PLAN 1/2500 Scale

E 301503 N 510314

BLOCK PLAN 1/200 scale

SCALE BAR 1/200 ORIGINAL DRAWING SIZE A3	0.0	2.0	4.0	6.0	8.0	10.0	12.0	14.0	16.0	18.0	20.0 metres	80.0 metres	70.0	60.0	50.0	40.0	30.0	20.0	10.0	0.0	SCALE BAR 1/500
SCALE BAR 1/100	0.0	1.0	2.0	3.0	4.0	5.0	6.0	7.0	8.0	9.0	10.0 metres	400.0 metres	350.0	300.0	250.0	200.0	150.0	100.0	50.0	0.0	SCALE BAR 1/2500
SCALE BAR 1/50	0.0	1.0	2.0	3.0	4.0	5.0	6.0	7.0	8.0	9.0	10.0 metres	400.0 metres	350.0	300.0	250.0	200.0	150.0	100.0	50.0	0.0	SCALE BAR 1/2500


APPROVED RESIDENTIAL BUILDING PLOT LAND TO REAR
OF MEADOWFIELD LODGE LITTLE MILL EGREMENT
CUMBRIA CA22 2NN FOR LUCY RAE AND THOMAS HORNER

BLOCK PLAN AND LOCATION
PLAN

Scale:
Date:
DWG No.



1/200 @ A3
NOV 2020
20/0275/2.

Geoffrey Wallace Limited FCSD MCAT
Architectural Design and Technology
Mobile 07816046756
geoffreywallaceltd@gmail.com

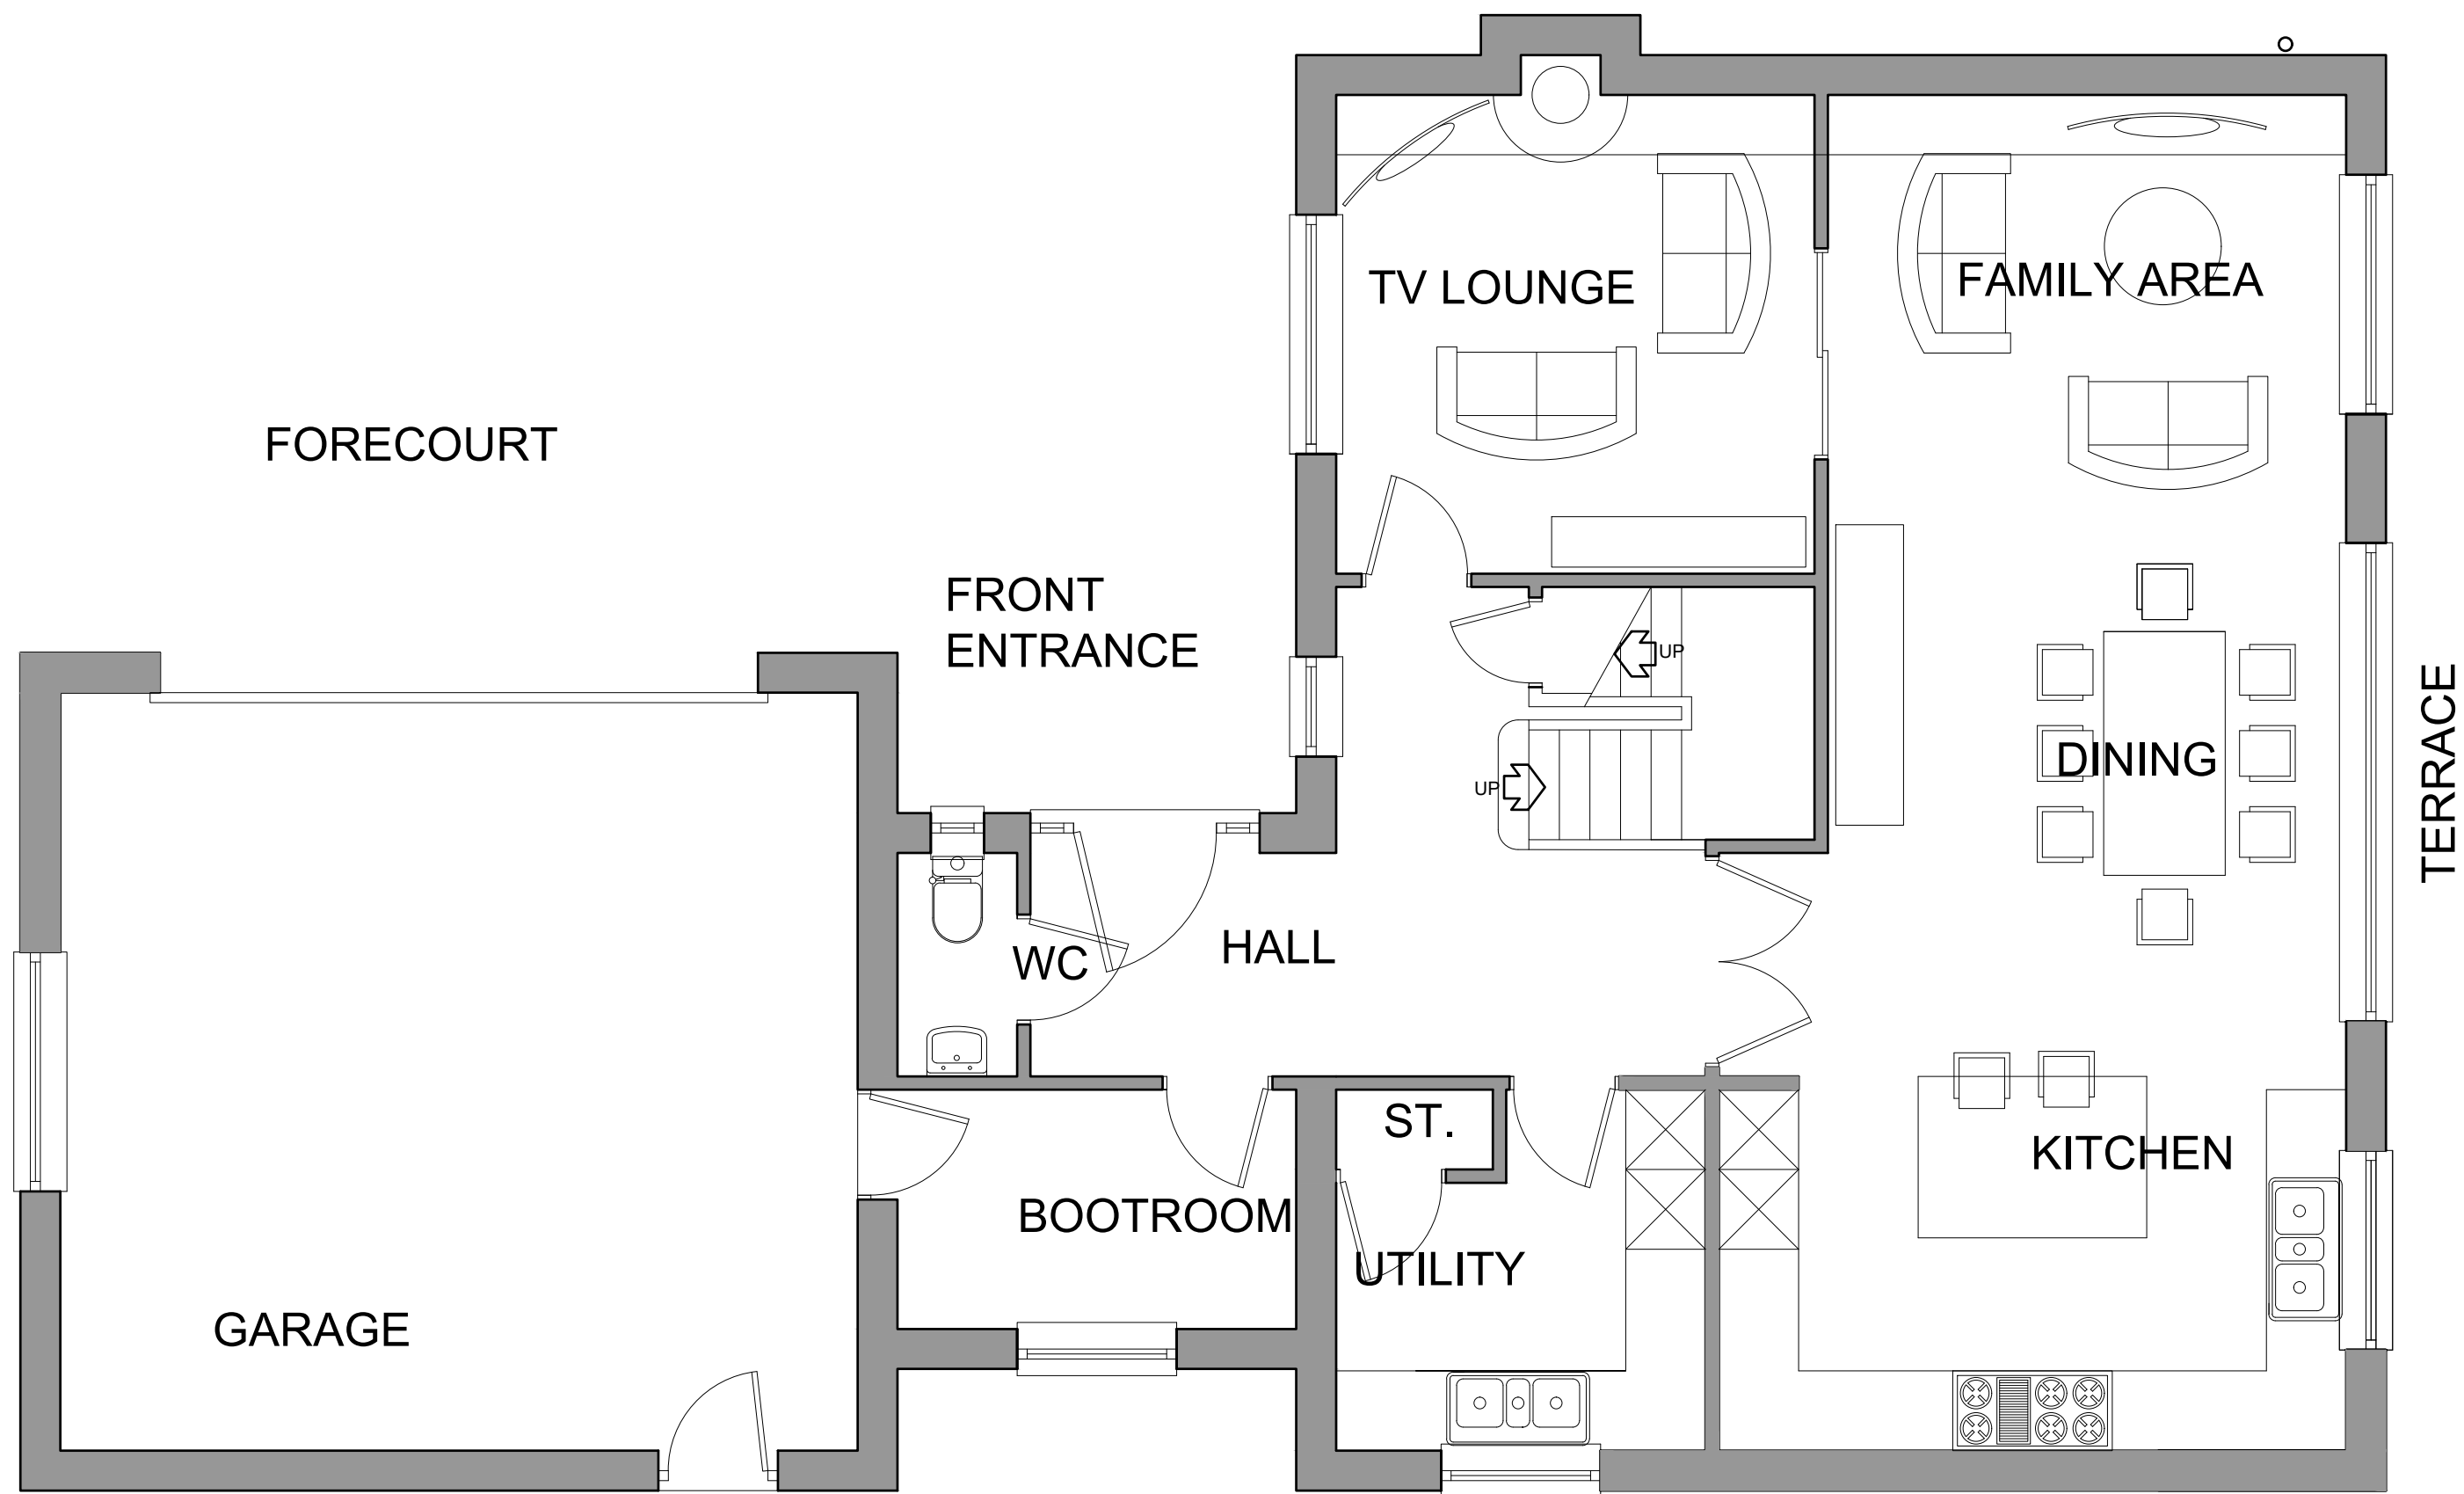

GROUND FLOOR PLAN

SCALE BAR 1/200 ORIGINAL DRAWING SIZE A3	0.0	2.0	4.0	6.0	8.0	10.0	12.0	14.0	16.0	18.0	20.0 metres		80.0 metres	70.0	60.0	50.0	40.0	30.0	20.0	10.0	0.0	SCALE BAR 1/500	
SCALE BAR 1/100	0.0	1.0	2.0	3.0	4.0	5.0	6.0	7.0	8.0	9.0	10.0 metres		400.0 metres	350.0	300.0	250.0	200.0	150.0	100.0	50.0	0.0	SCALE BAR 1/2500	
SCALE BAR 1/50	0.0		1.0		2.0		3.0		4.0		5.0 metres												
APPROVED RESIDENTIAL BUILDING PLOT LAND TO REAR OF MEADOWFIELD LODGE LITTLE MILL EGREMONT CUMBRIA CA22 2NN FOR LUCY RAE AND THOMAS HORNER									GROUND FLOOR PLAN						Scale:		1/50 @ A3		Geoffrey Wallace Limited FCSD MCIAT Architectural Design and Technology Mobile 07816046756 geoffreywallaceltd@gmail.com				
															Date:		NOV 2020						
															DWG No.		20/0275/2.						

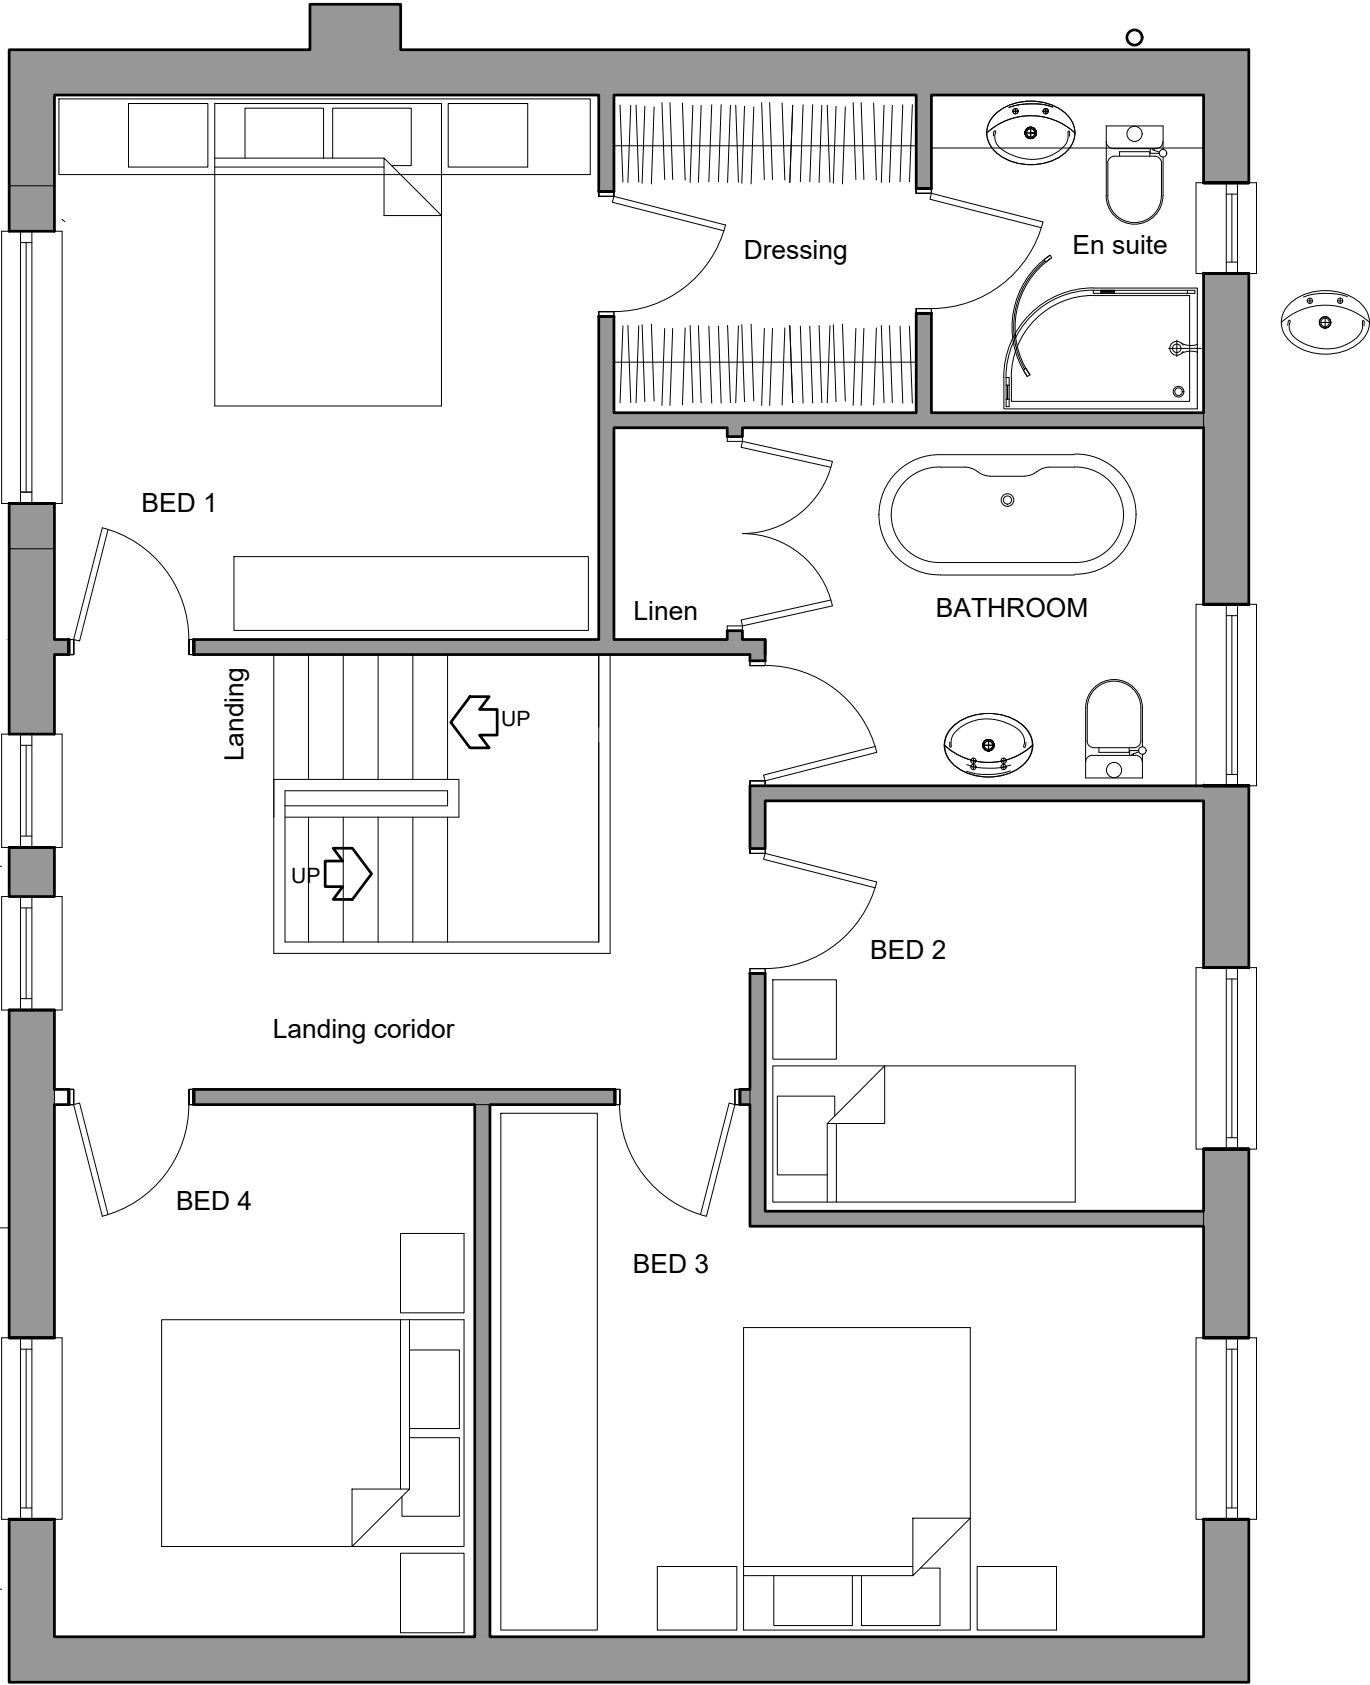 

FIRST FLOOR PLAN

SCALE BAR 1/200 ORIGINAL DRAWING SIZE A3	0.0	2.0	4.0	6.0	8.0	10.0	12.0	14.0	16.0	18.0	20.0 metres		80.0 metres	70.0	60.0	50.0	40.0	30.0	20.0	10.0	0.0	SCALE BAR 1/500
SCALE BAR 1/100	0.0	1.0	2.0	3.0	4.0	5.0	6.0	7.0	8.0	9.0	10.0 metres		400.0 metres	350.0	300.0	250.0	200.0	150.0	100.0	50.0	0.0	SCALE BAR 1/2500
SCALE BAR 1/50	0.0		1.0		2.0		3.0		4.0		5.0 metres											
APPROVED RESIDENTIAL BUILDING PLOT LAND TO REAR OF MEADOWFIELD LODGE LITTLE MILL EGREMONT CUMBRIA CA22 2NN FOR LUCY RAE AND THOMAS HORNER												FIRST FLOOR PLAN			Scale: Date: DWG No.		1/50 @ A3 NOV 2020 20/0275/4.		Geoffrey Wallace Limited FCSD MCIAT Architectural Design and Technology Mobile 07816046756 geoffreywallaceltd@gmail.com			



APPROVED RESIDENTIAL BUILDING PLOT LAND TO REAR OF MEADOWFIELD LODGE LITTLE MILL EGREMONT CUMBRIA CA22 2NN FOR LUCY RAE AND THOMAS HORNER	ELEVATIONS	Scale: Date: DWG No.	1/100 @ A3 NOV 2020 20/0275/5.	Geoffrey Wallace Limited FCSD MCIAT Architectural Design and Technology Mobile 07816046756 geoffreywallaceltd@gmail.com
---	------------	----------------------------	--------------------------------------	---