




View on approach from site entrance

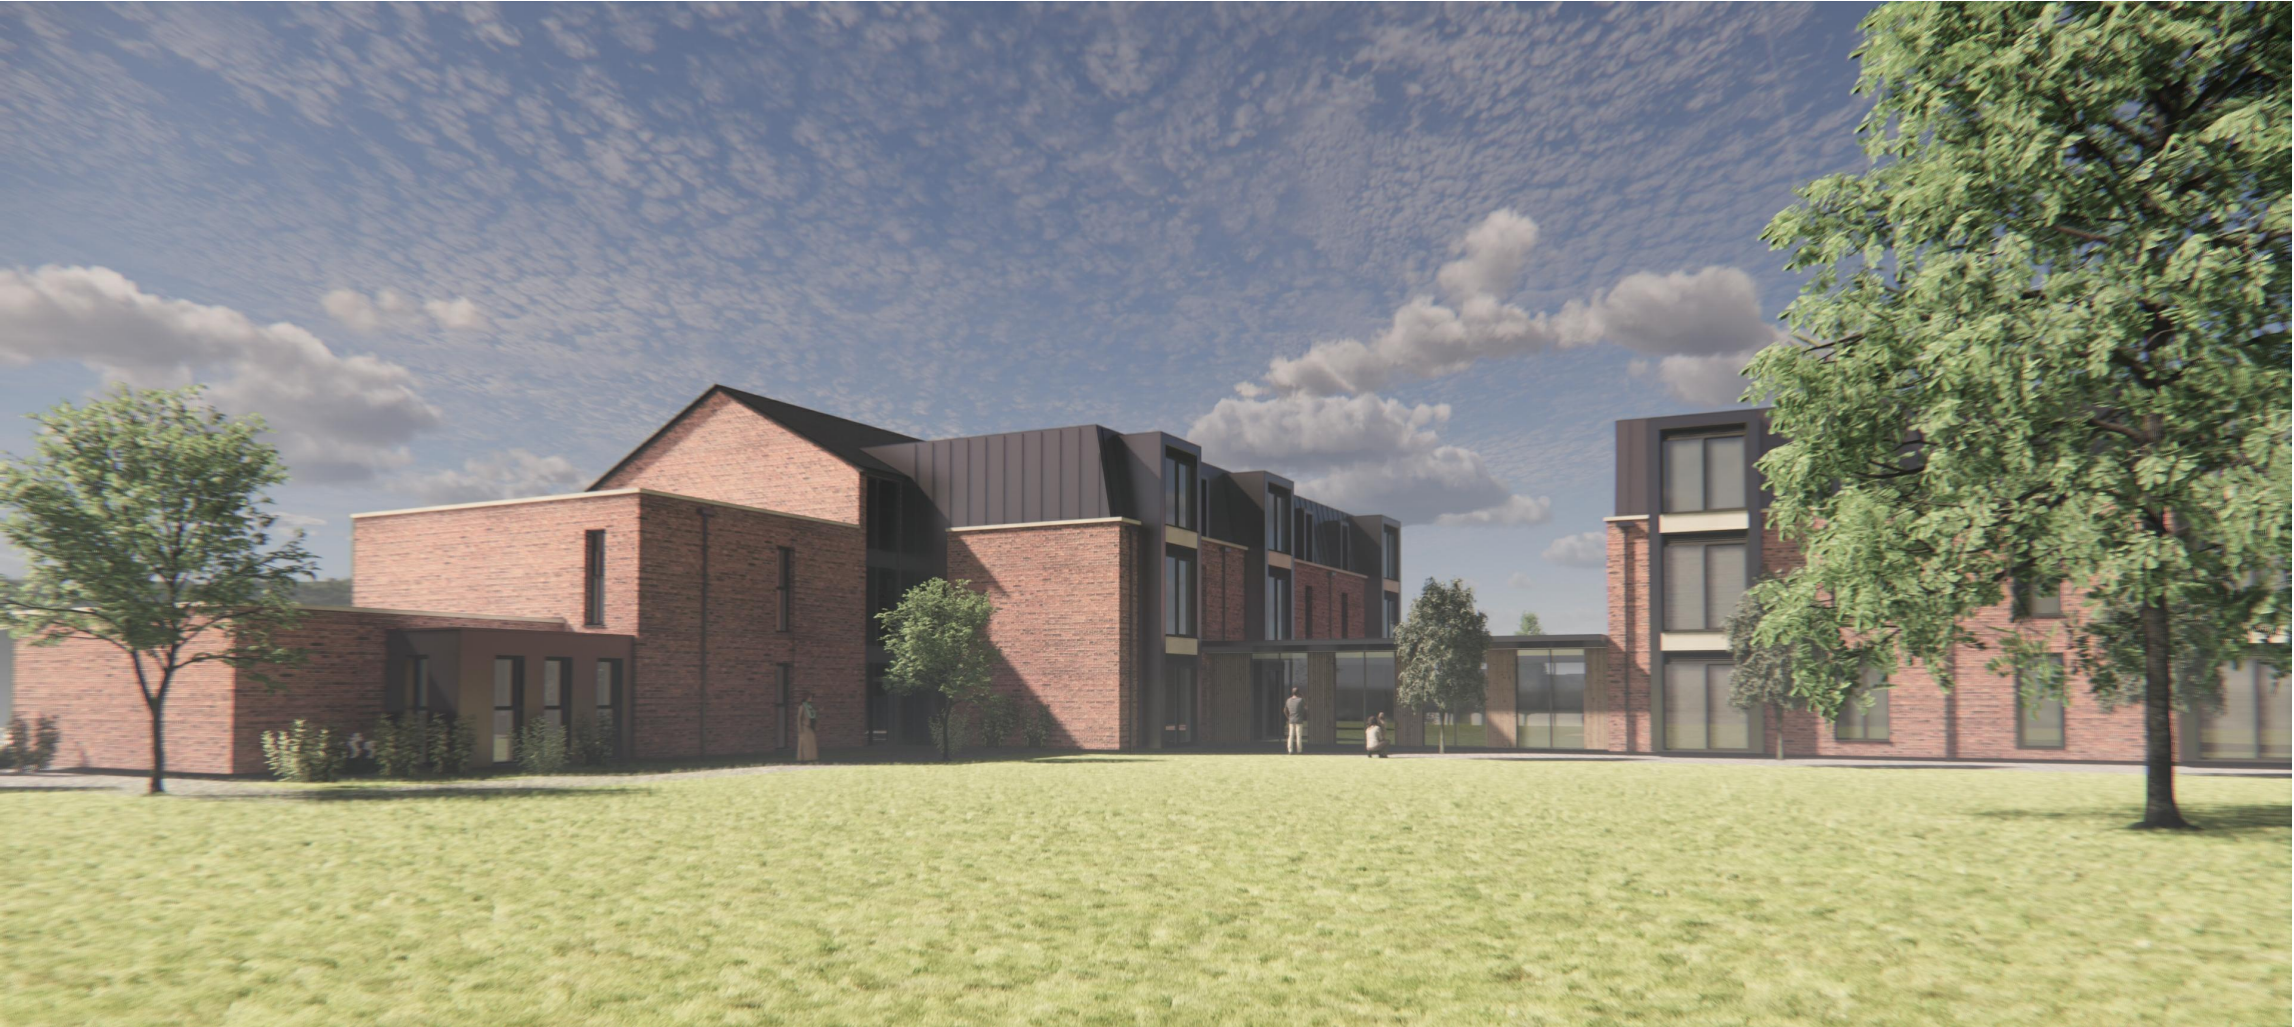

View looking towards south elevation

Sketch proposals are for illustrative purposes only & as such are subject to detailed site investigation including ground conditions / contaminants, drainage, design & planning/density negotiations. Sketch proposals may be based upon enlargements of OS sheets & visual estimations of existing site features, accuracy will therefore need to be verified by survey. Sketch proposals have not been considered in respect of CDM Regulations.

This drawing and the building works depicted are the copyright of Staniforth Architects Ltd. and may not be reproduced or amended except by written permission. No liability will be accepted for amendments made by other persons.

FOR PLANNING

Revision	Date	Notes
A	06.04.21	Sections of pitched roof omitted
B	14.06.21	Brick colour changed to red
C	19.07.21	Roof pitch, eaves and floor level reduced

STANIFORTH

ARCHITECTS

Perspectice Views

The Warehouse 1A Stamford Street Leicester LE1 6NL	Drawing Status: Cad Reference: Drawn: Checked: Date: Scale:	- 1610-P01 SC - 19-03-2021 1:500@A3
--	--	--

Project No.	Drawing No.	Revision
Meadow Road Whitehaven	1610 P08	C