


Sketch proposals are for illustrative purposes only & as such are subject to detailed site investigation including ground conditions / contaminants, drainage, design & planning/density negotiations. Sketch proposals may be based upon enlargements of OS sheets & visual estimations of existing site features, accuracy will therefore need to be verified by survey. Sketch proposals have not been considered in respect of CDH Regulations.

This drawing and the building works depicted are the copyright of Staniforth Architects Ltd. and may not be reproduced or amended except by written permission. No liability will be accepted for amendments made by other persons.

FOR PLANNING



Revision	Date	Notes
A	04.04.21	Sections of pitched roof omitted

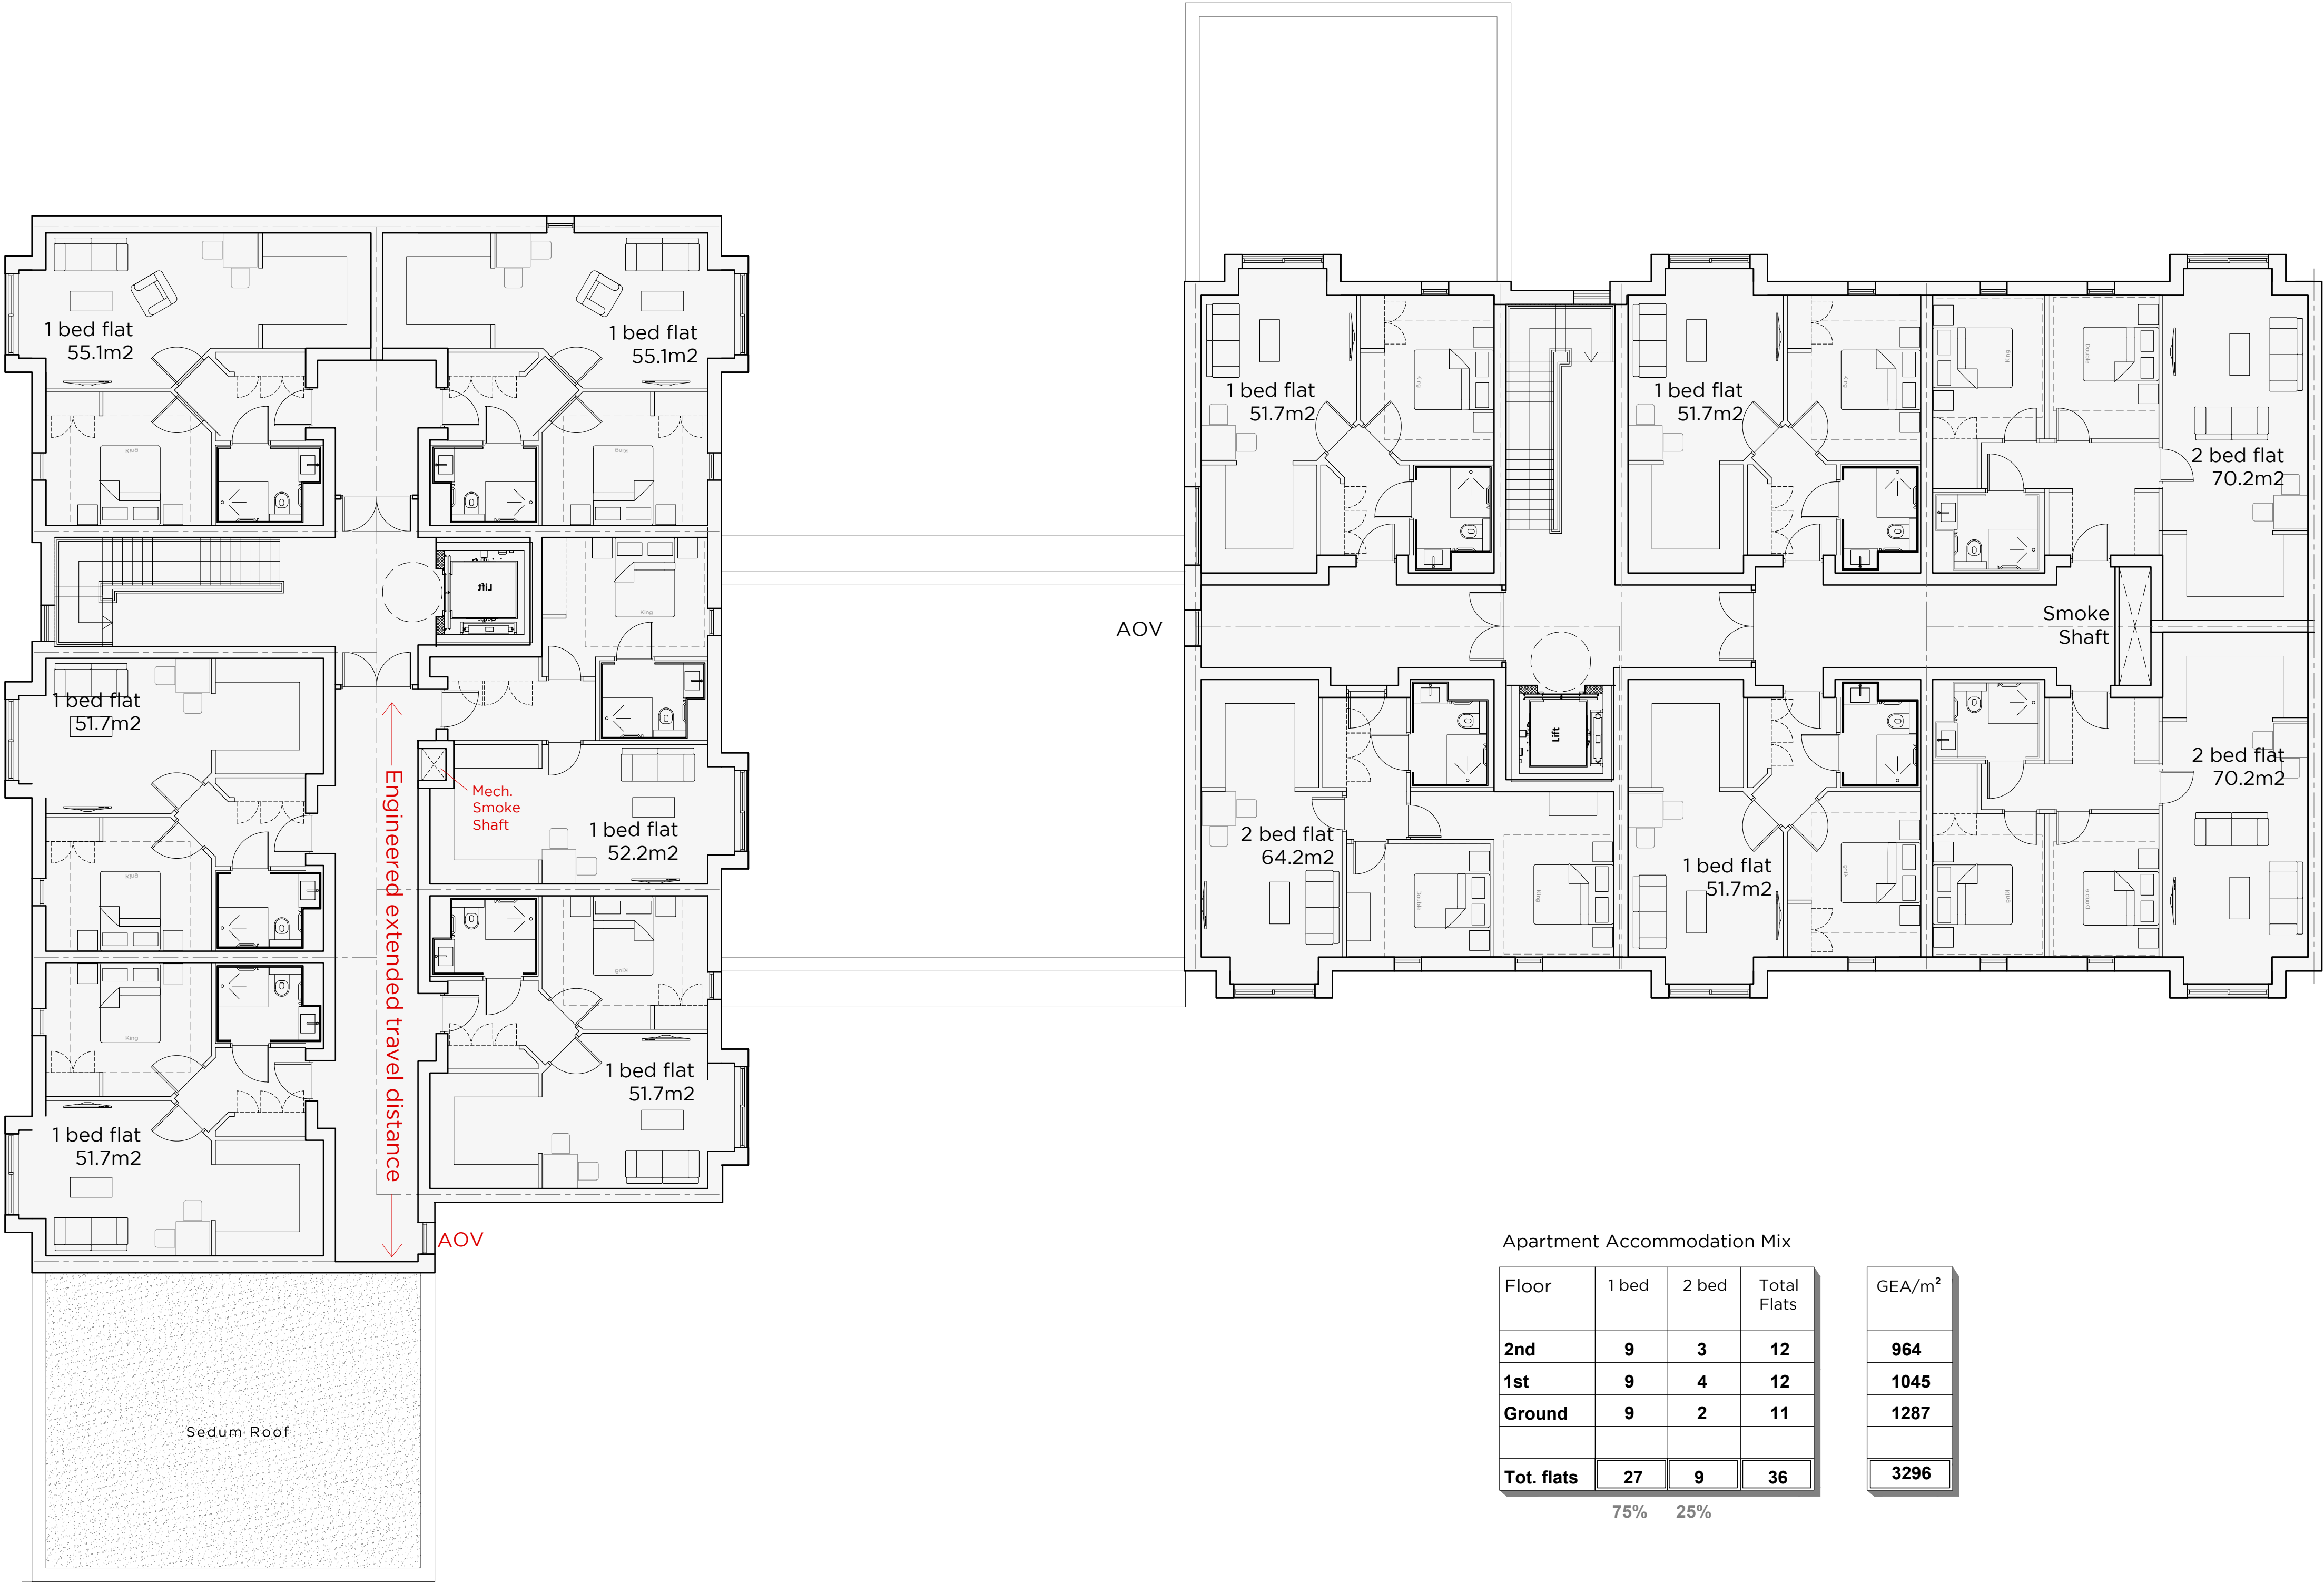

Apartment Accommodation Mix

Floor	1 bed	2 bed	Total Flats	GEA/m²
2nd	9	3	12	964
1st	9	4	12	1045
Ground	9	2	11	1287
Tot. flats	27	9	36	3296
	75%	25%		

STANIFORTH ARCHITECTS

Second Floor Plan

The Warehouse 1A Stamford Street Leicester LE1 6NL 0116 2853775 www.staniforth.co.uk	Drawing Status: Cad Reference: Drawn: Checked: Date: Scale:	For Comment 1610-P01 SC IP 03-03-2021 1:100@A1
--	--	---

Project No.	Drawing No.	Revision
Meadow Road Whitehaven	1610	P05 A