

© COPYRIGHT MANNING ELLIOTT PARTNERSHIP 2017.  
 THIS DRAWING IS THE PROPERTY OF MANNING ELLIOTT PARTNERSHIP.  
 IT MUST NOT BE COPIED OR REPRODUCED OR DIVULGED  
 TO ANYONE WITHOUT PERMISSION.  
 DO NOT SCALE OFF THIS DRAWING. ANY DISCREPANCIES TO BE  
 REPORTED TO MANNING ELLIOTT PARTNERSHIP.

REVISIONS:

Revision A	CS	23.01.2018
Design amendments		
Revision B	CS	31.01.2018
PLANNING ISSUE		
Revision C	PT	31.03.2020
Stonework replaced by Render		




**Front Elevation**  
 Scale 1:50 @ A1 / 1:100 @ A3




**Rear Elevation**  
 Scale 1:100 @ A1 / 1:200 @ A3




**Side Elevation**  
 Scale 1:100 @ A1 / 1:200 @ A3

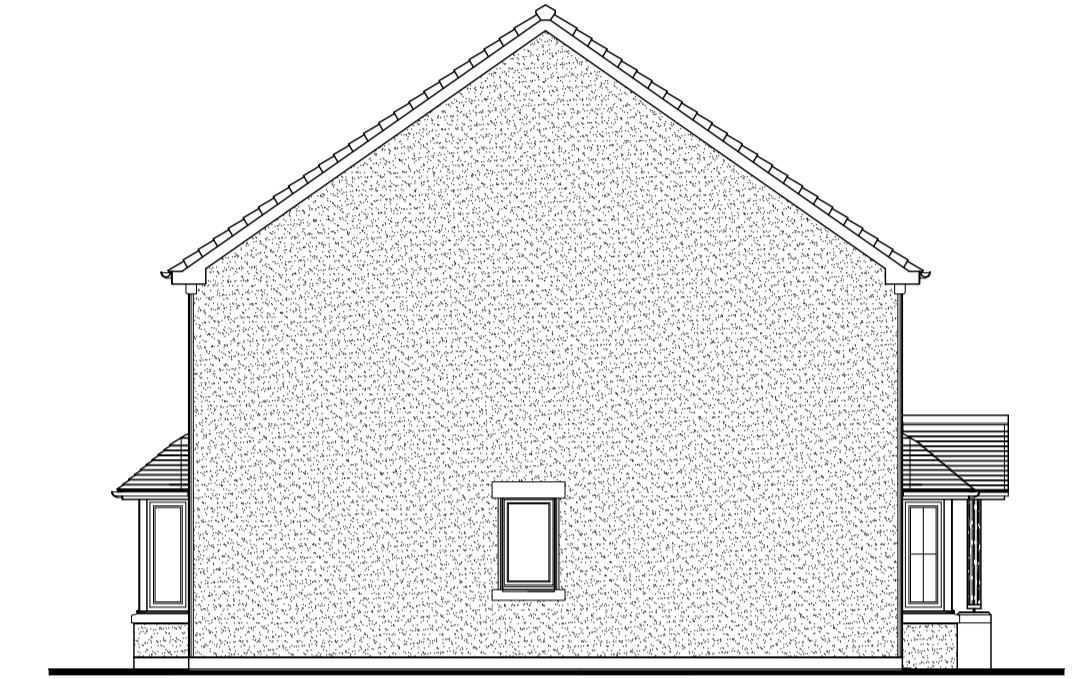

**Side Elevation**  
 Scale 1:100 @ A1 / 1:200 @ A3

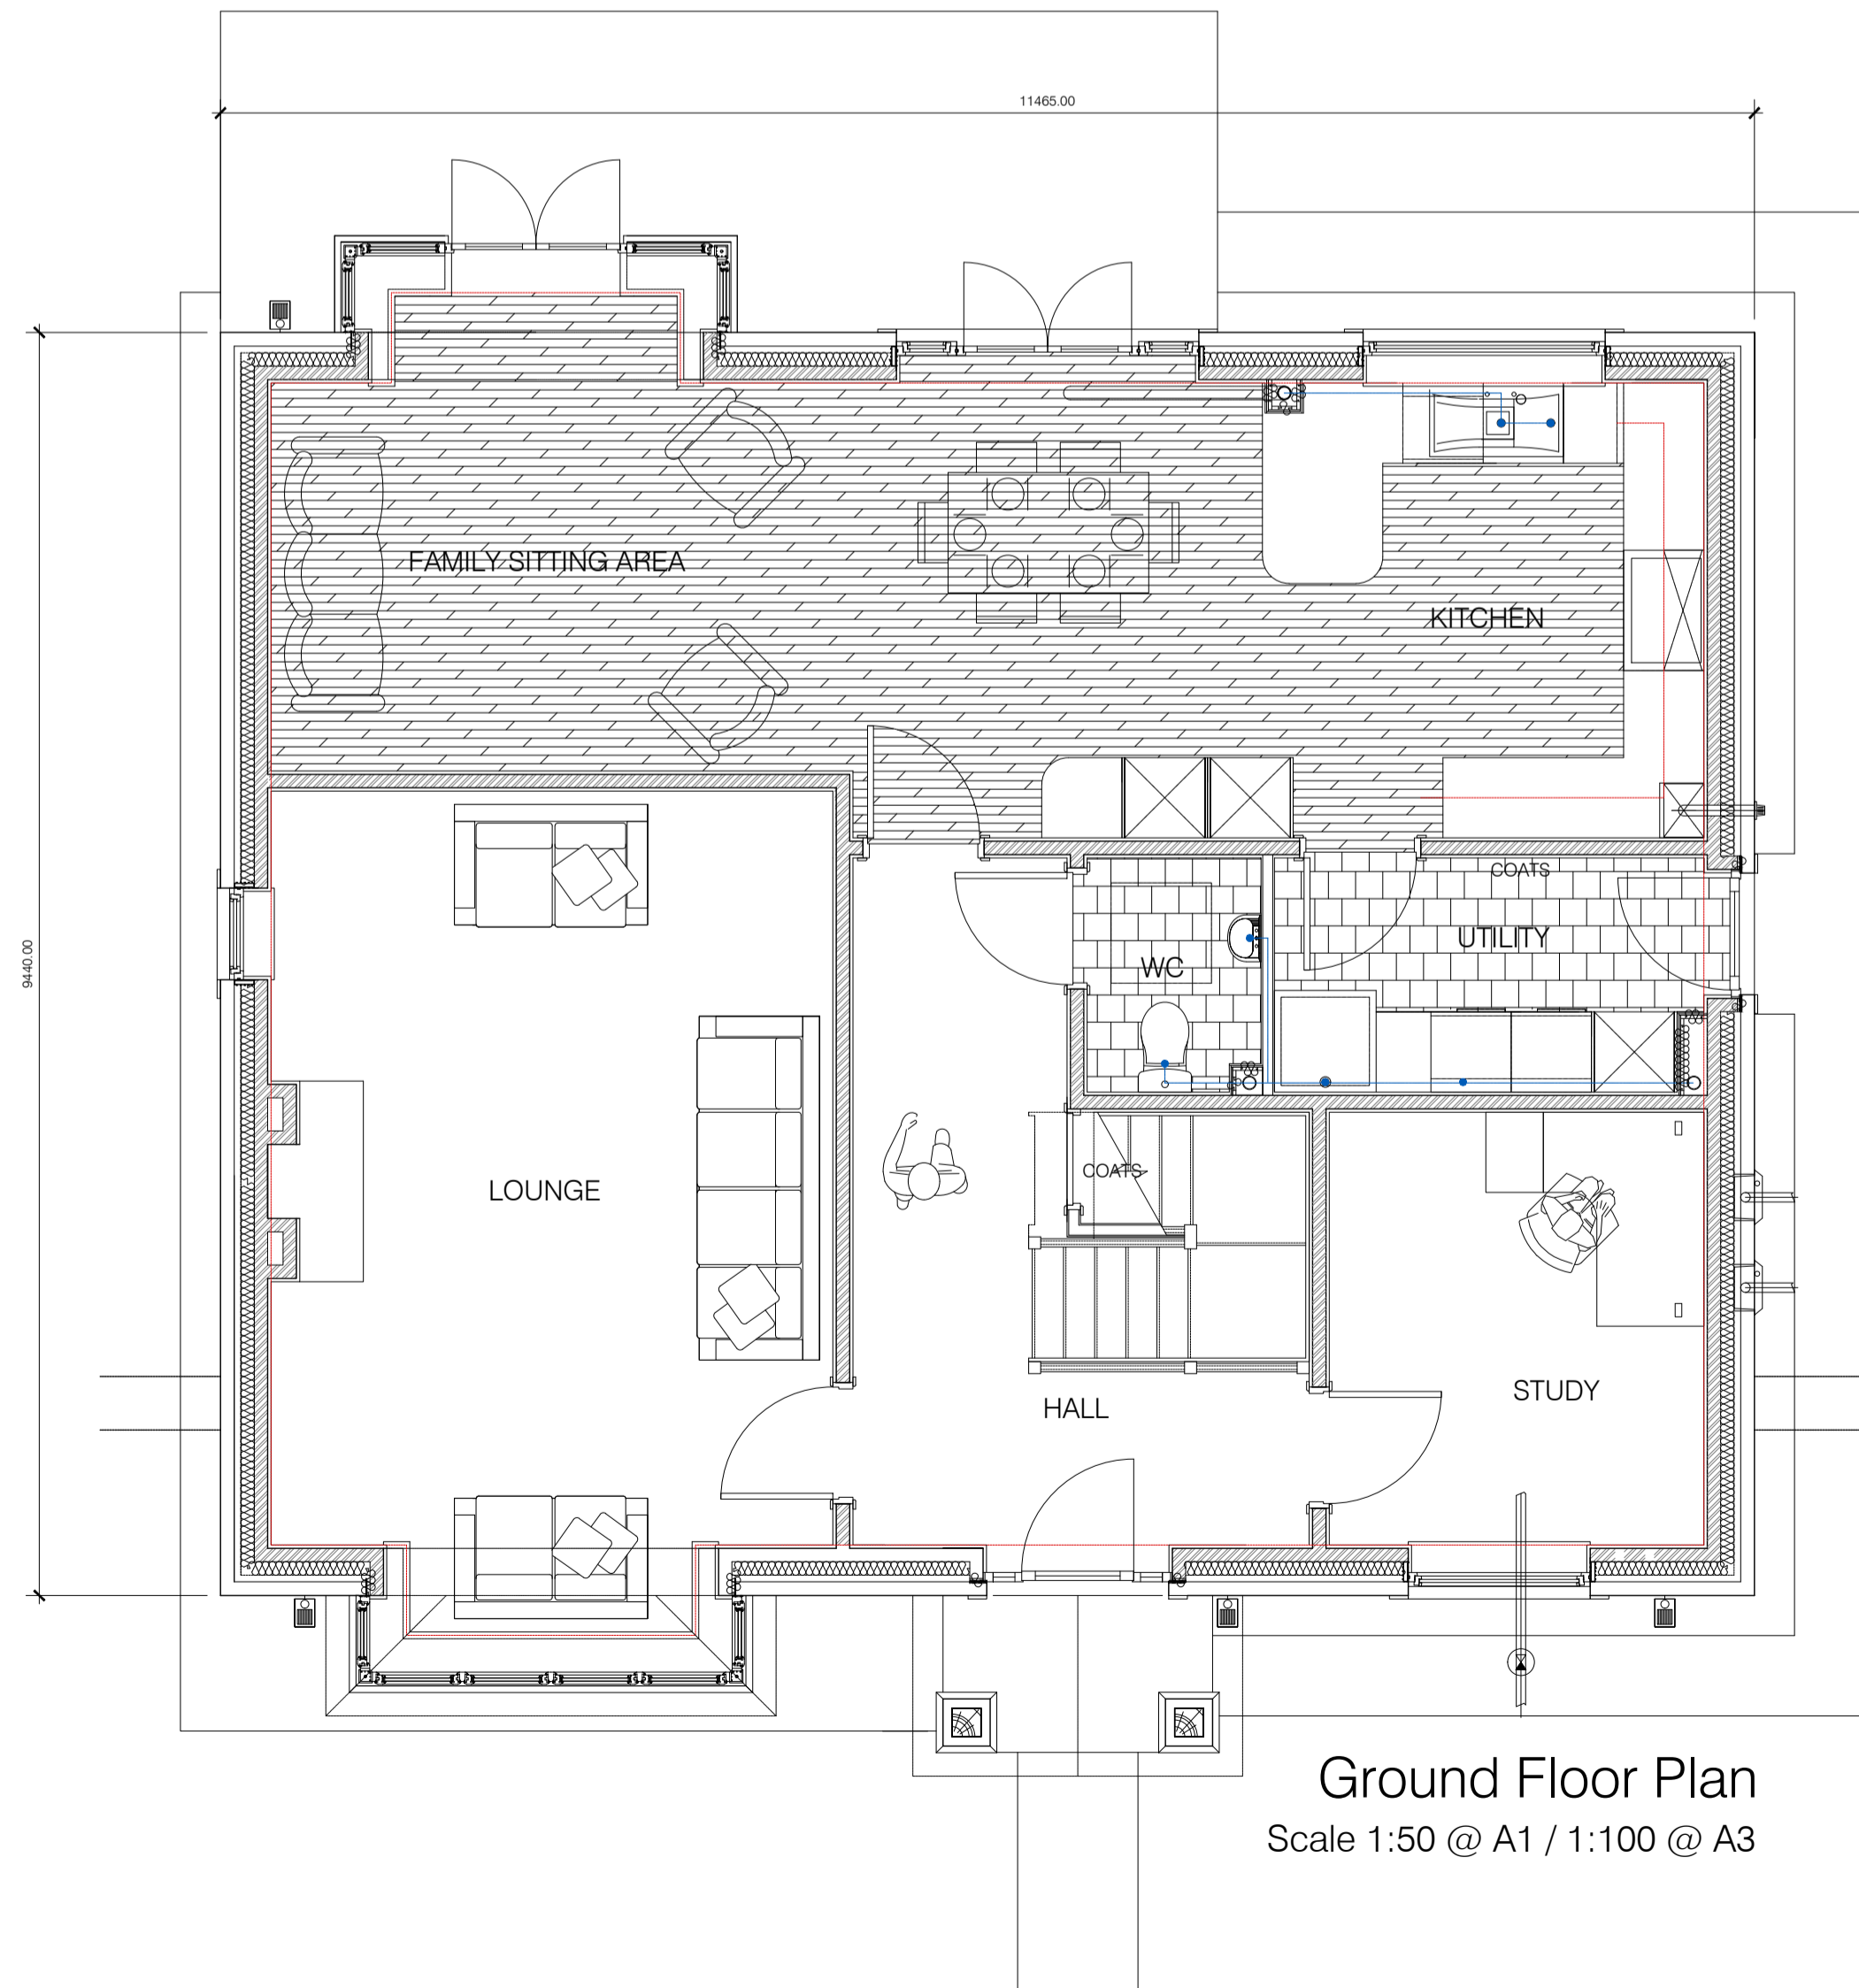

**Ground Floor Plan**  
 Scale 1:50 @ A1 / 1:100 @ A3

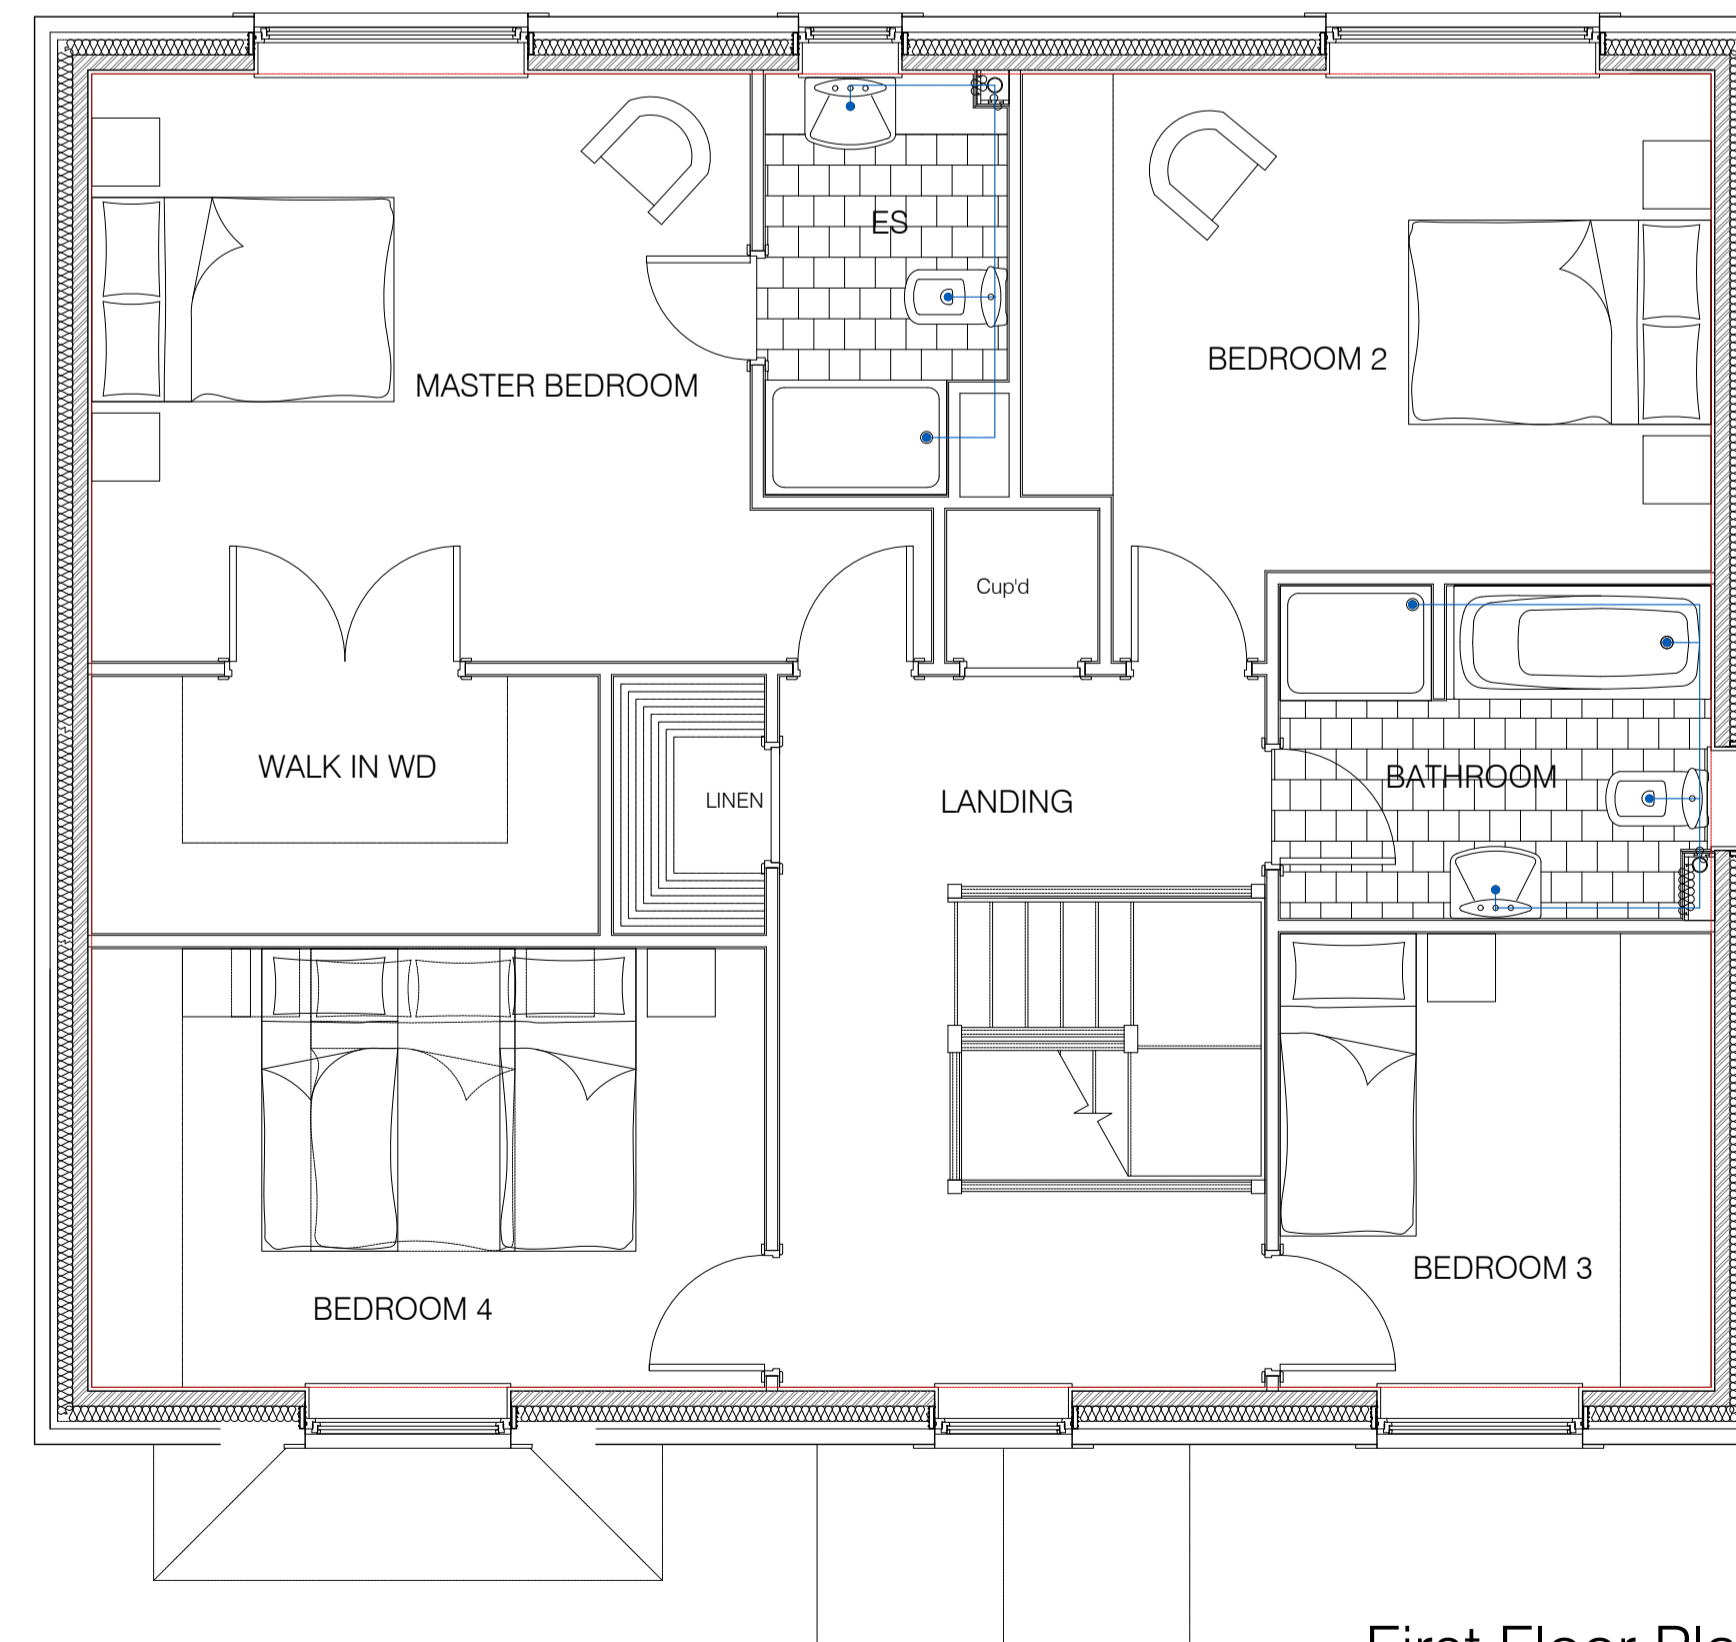

**First Floor Plan**  
 Scale 1:50 @ A1 / 1:100 @ A3

**MANNINGELLIOTT**  
 PARTNERSHIP

Chartered Architects & Designers

Manelli House, Suite 1  
 Cooper Road, Penrith  
 Cumbria CA11 9BN  
 t: 01768 868 800  
 e: post@manning-elliott.co.uk  
 w: manning-elliott.co.uk

project title:  
**Proposed Housing Development**  
 Kirkland Road  
 Ennerdale Bridge

drawing title:  
**Honister Housetype (Hon)**  
 Plans & Elevations as Proposed

issue stage:  
**PLANNING ISSUE**

date: **JAN 18**      drawn: **MH/CS**      scale @ A1/A3: **AS SHOWN**

drawing number: <b>1722-PL311</b>	revision: <b>C</b>
--------------------------------------	-----------------------