

REVISIONS:


Revision A	CS	23.01.2018
Design amendments		
Revision B	CS	31.01.2018
PLANNING ISSUE		
Revision C	PT	31.03.2020
Stonework replaced by Render		




Front Elevation
 Scale 1:50 @ A1 / 1:100 @ A3




Rear Elevation
 Scale 1:100 @ A1 / 1:200 @ A3

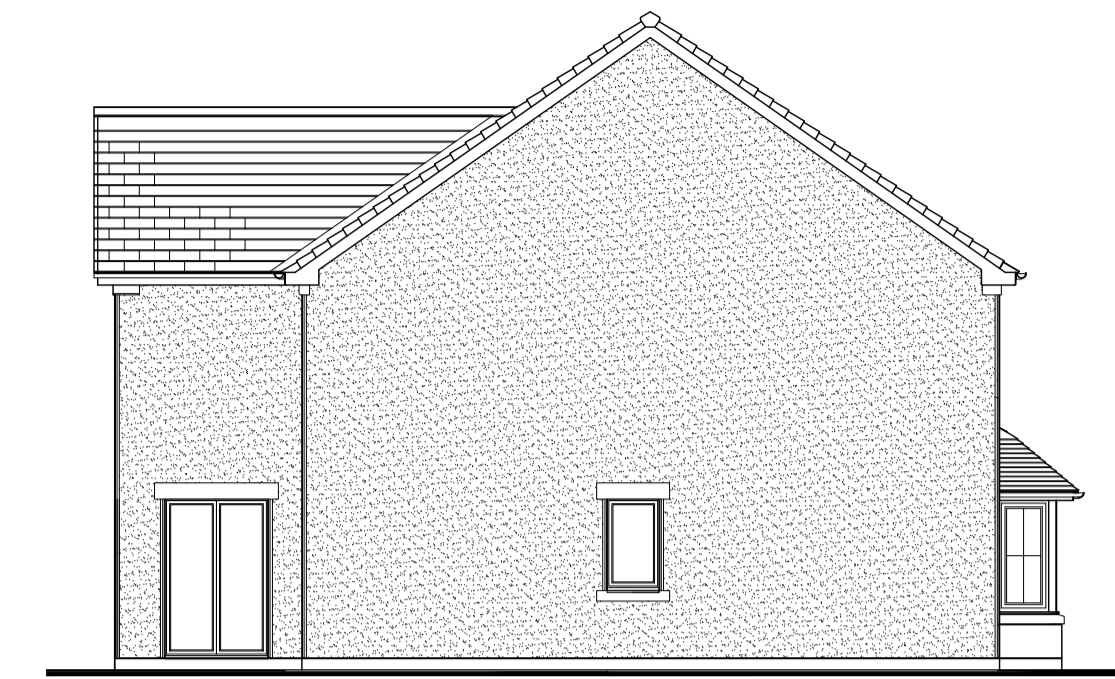


Side Elevation
 Scale 1:100 @ A1 / 1:200 @ A3

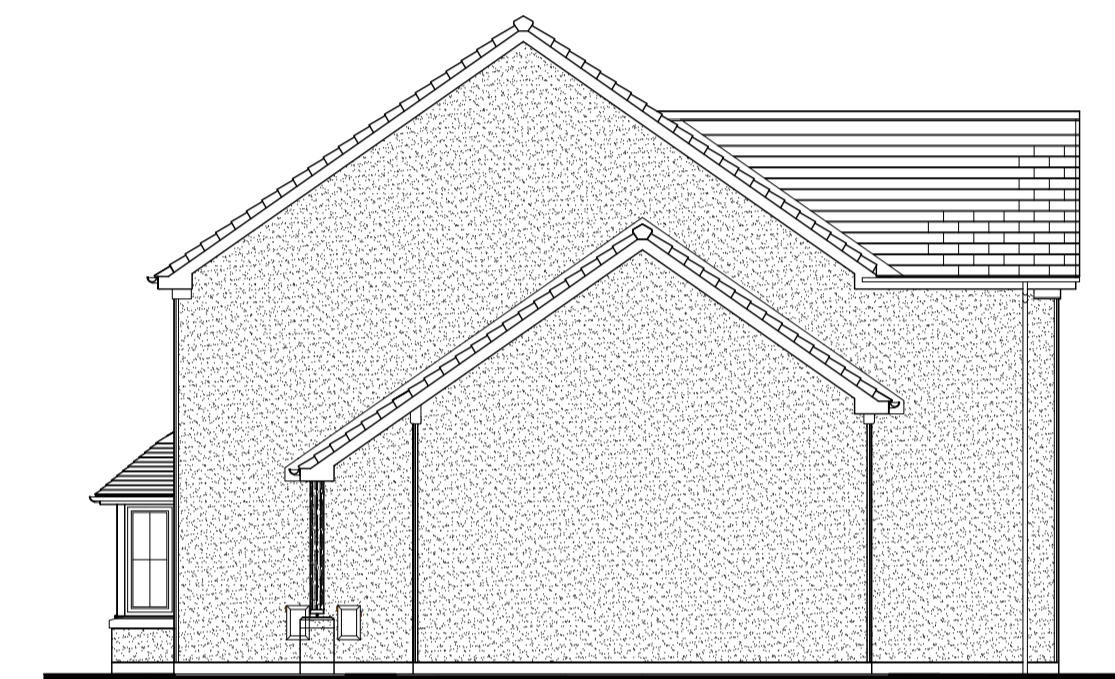

Side Elevation
 Scale 1:100 @ A1 / 1:200 @ A3

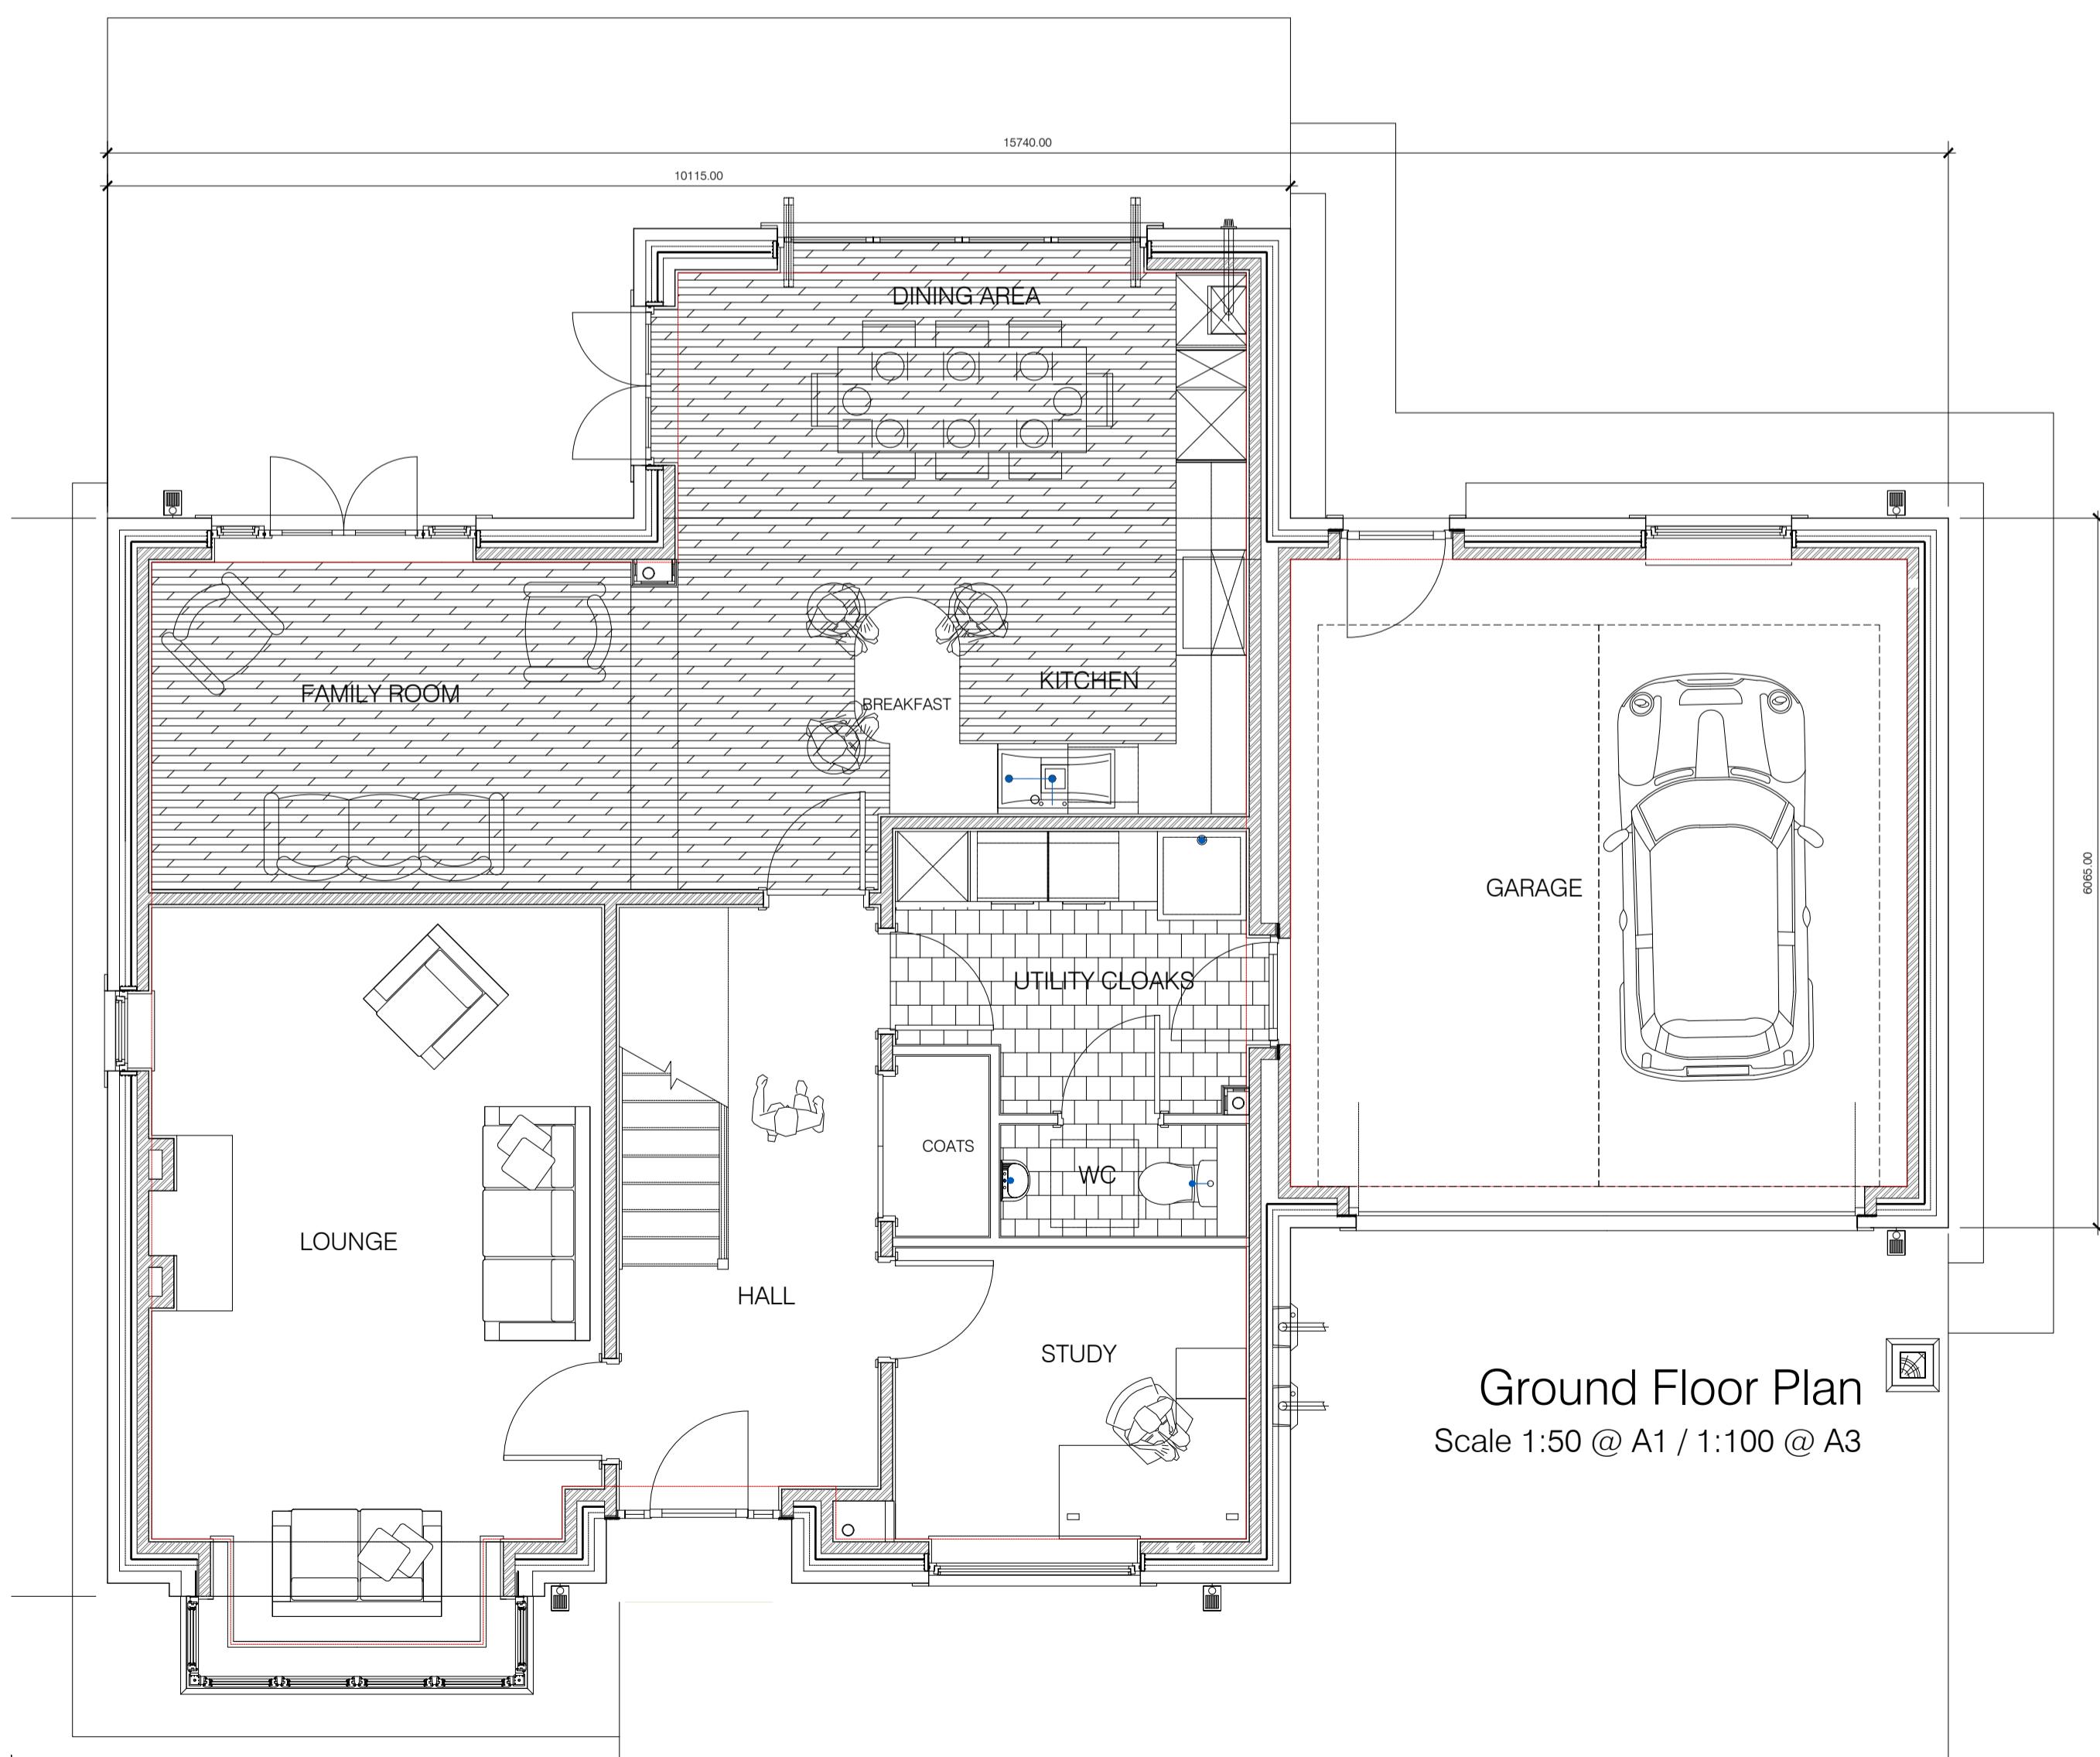

Ground Floor Plan
 Scale 1:50 @ A1 / 1:100 @ A3

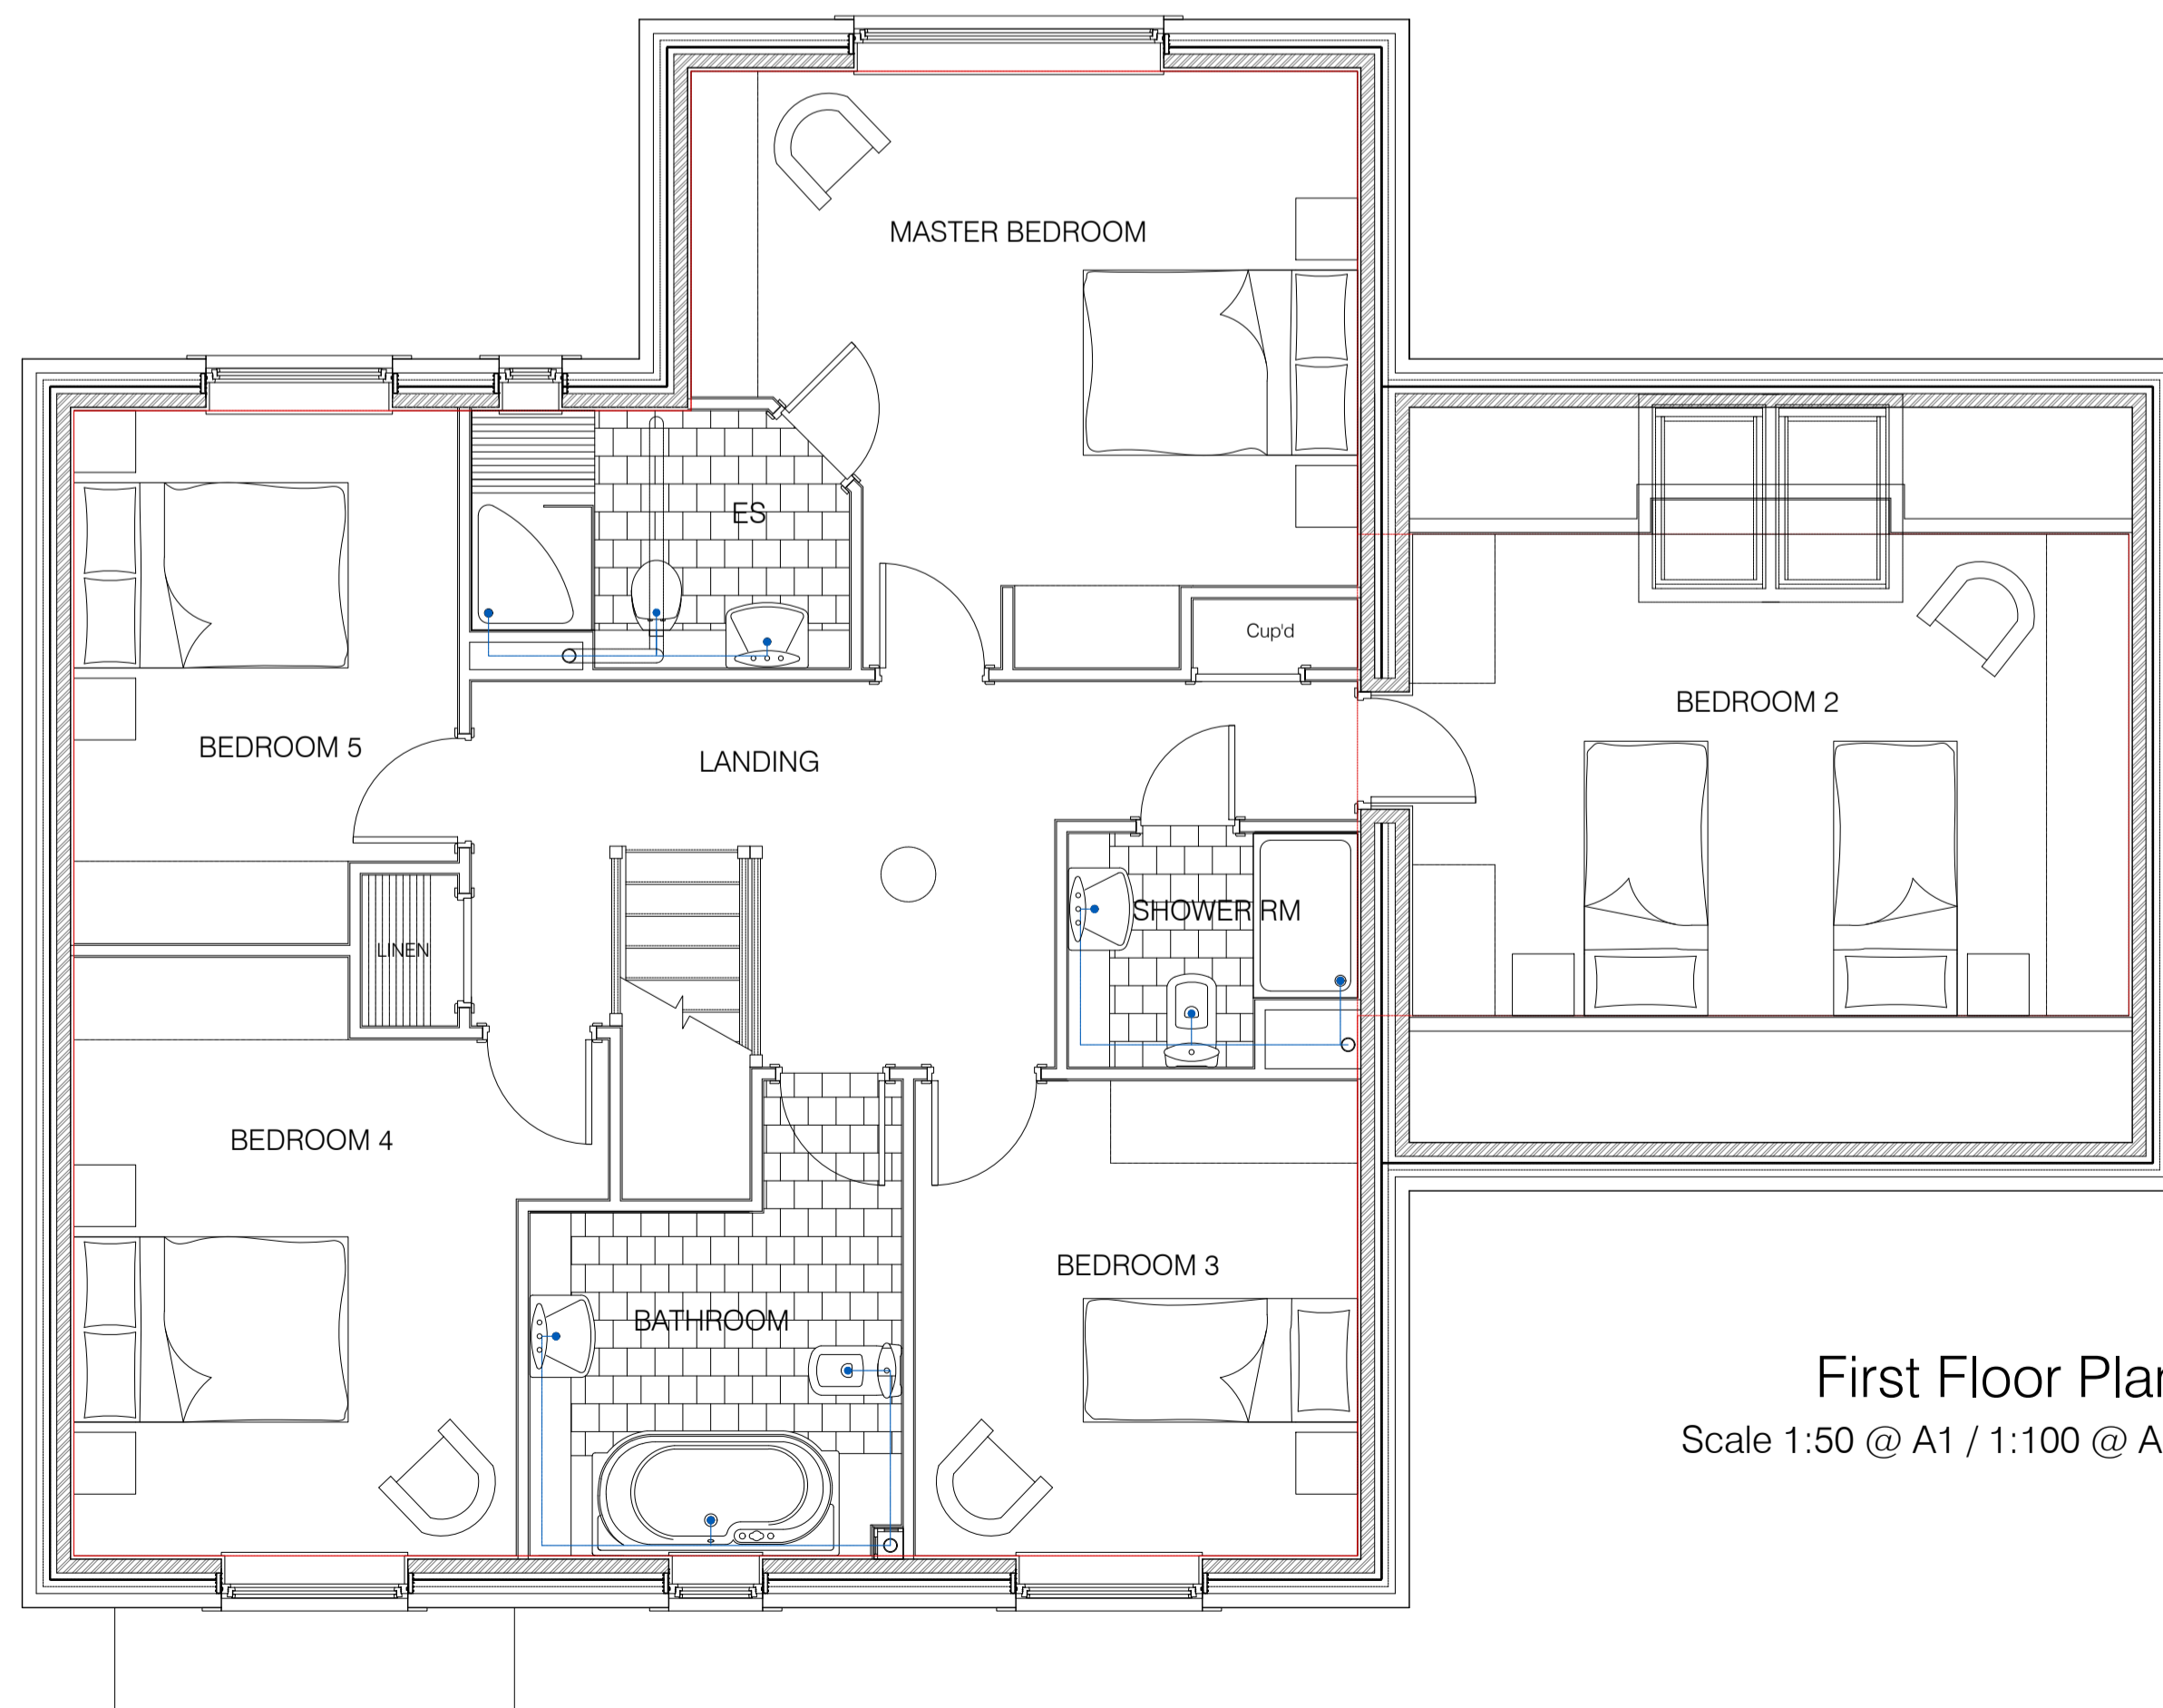

First Floor Plan
 Scale 1:50 @ A1 / 1:100 @ A3

MANNINGELLIOTT
 PARTNERSHIP
 Chartered Architects &
 Designers
 Manelli House, Suite 1
 Cooper Road, Poreth
 Cardiff, CA11 9BN
 t: 01768 868 800
 e: post@manning-elliott.co.uk
 w: manning-elliott.co.uk

project title:
Proposed Housing Development
 Kirkland Road
 Ennerdale Bridge

drawing title:
Langdale XL Housetype (Lan XL)
 Plans & Elevations as Proposed

issue stage:
PLANNING ISSUE

date: **JAN 18** drawn: **MH/CS** scale @ A1/A3:
AS SHOWN

drawing number: **1722-PL312** revision:
C