


REVISIONS:


Revision A	CS	31.01.2018
PLANNING ISSUE		
Revision B	PT	31.03.2020
Twin door variant added. Internal depth increased.		

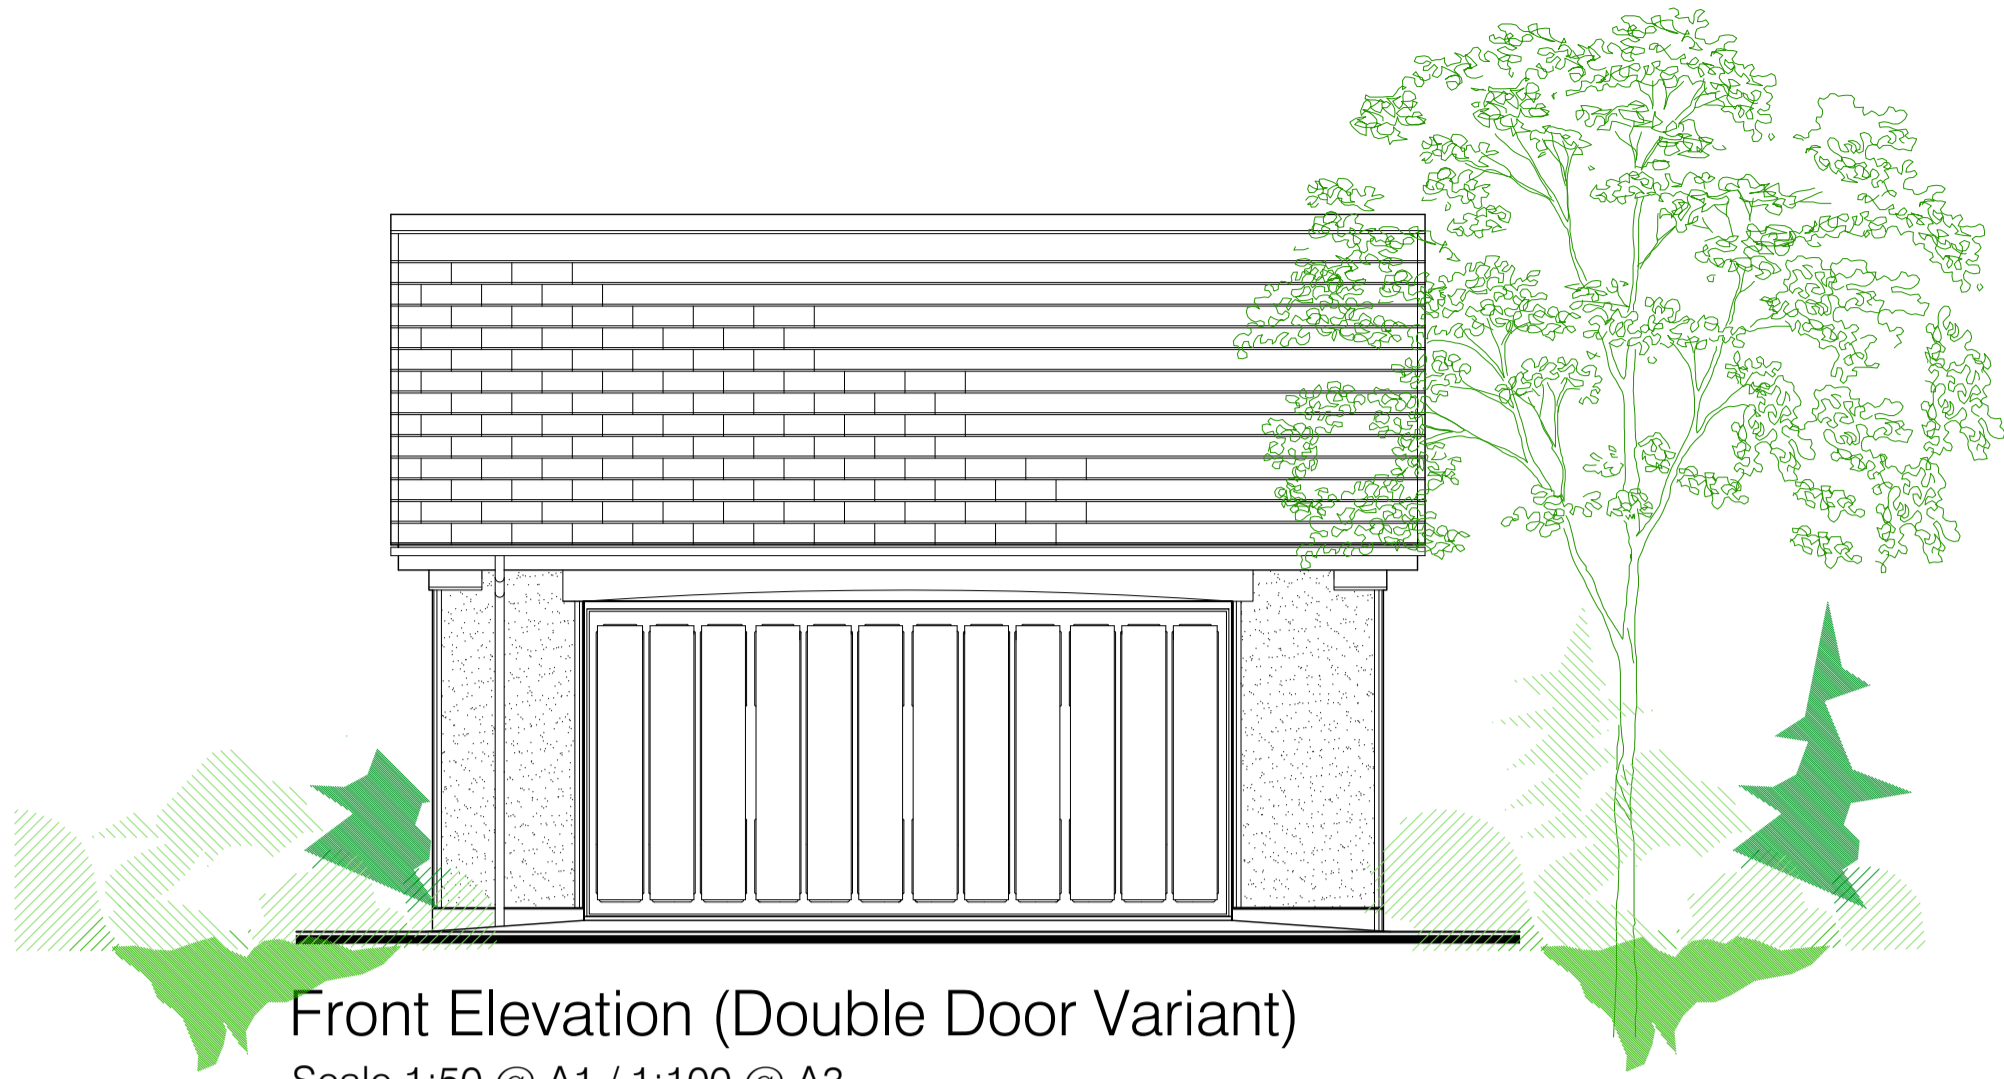


Front Elevation (Double Door Variant)
 Scale 1:50 @ A1 / 1:100 @ A3




Front Elevation (Twin Door Variant)
 Scale 1:50 @ A1 / 1:100 @ A3

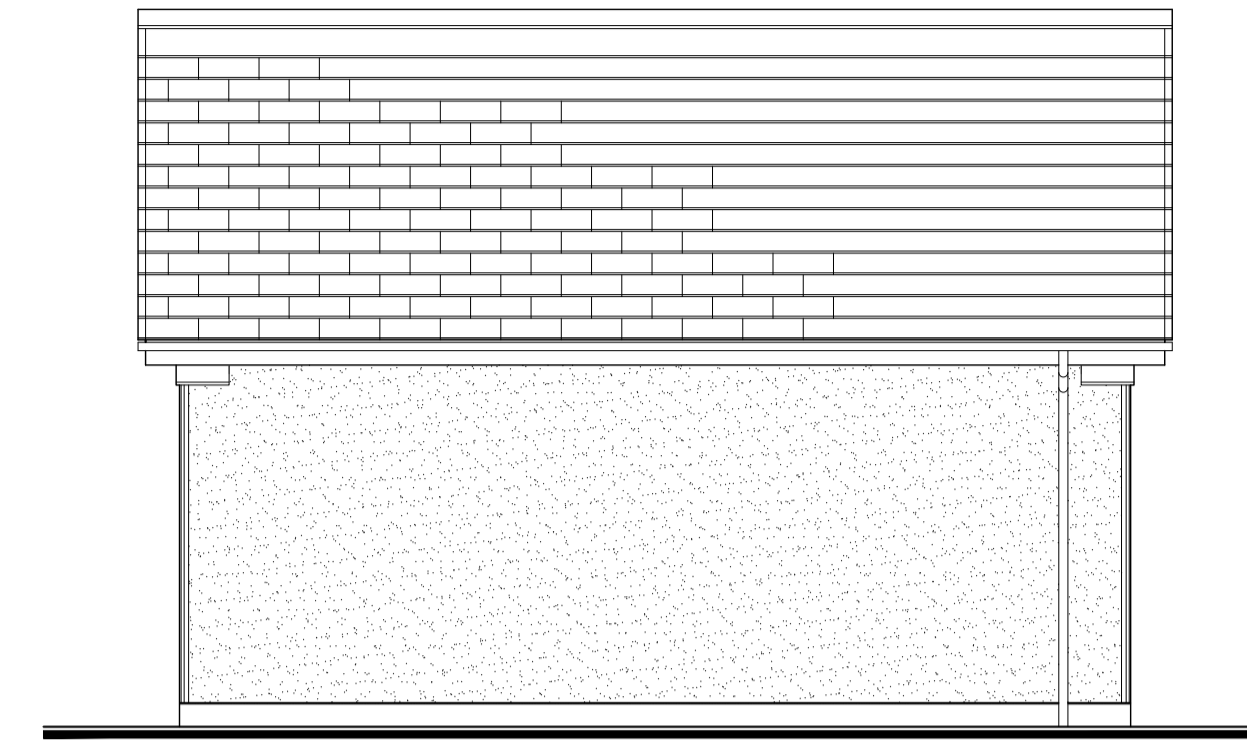


Rear Elevation
 Scale 1:50 @ A1 / 1:100 @ A3

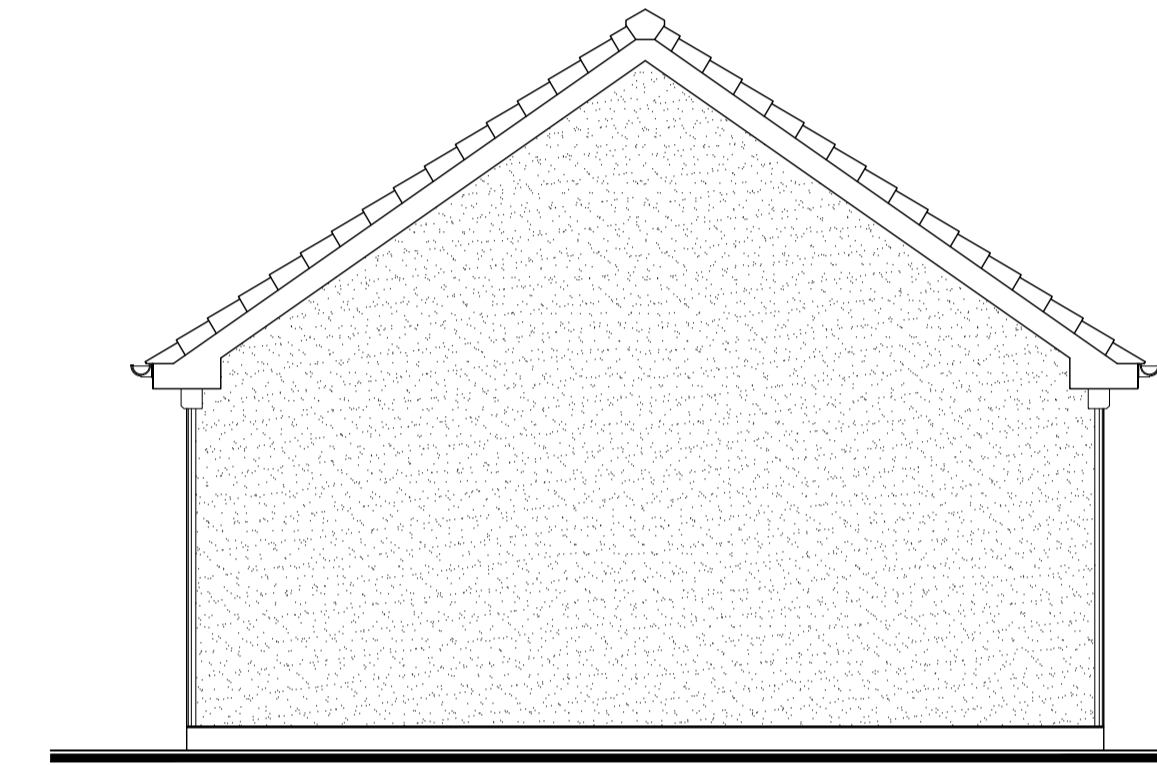


Side Elevation
 Scale 1:50 @ A1 / 1:100 @ A3

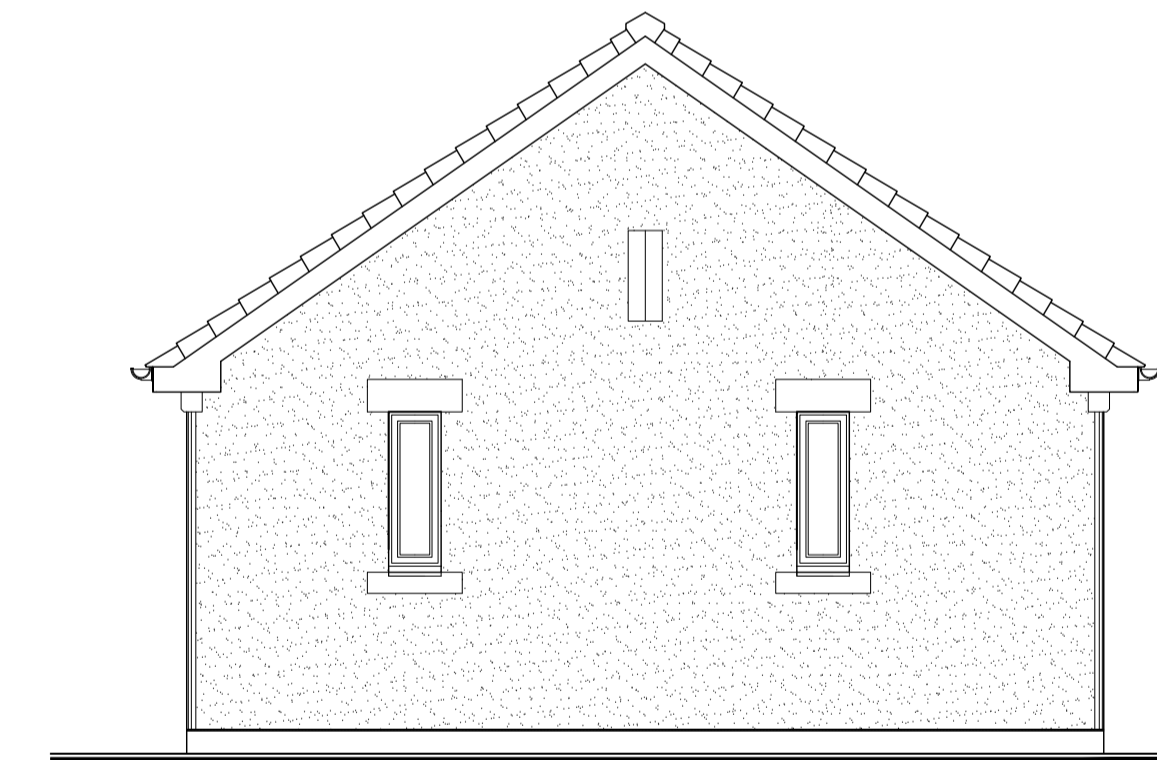


Side Elevation (Window Option)
 Scale 1:50 @ A1 / 1:100 @ A3

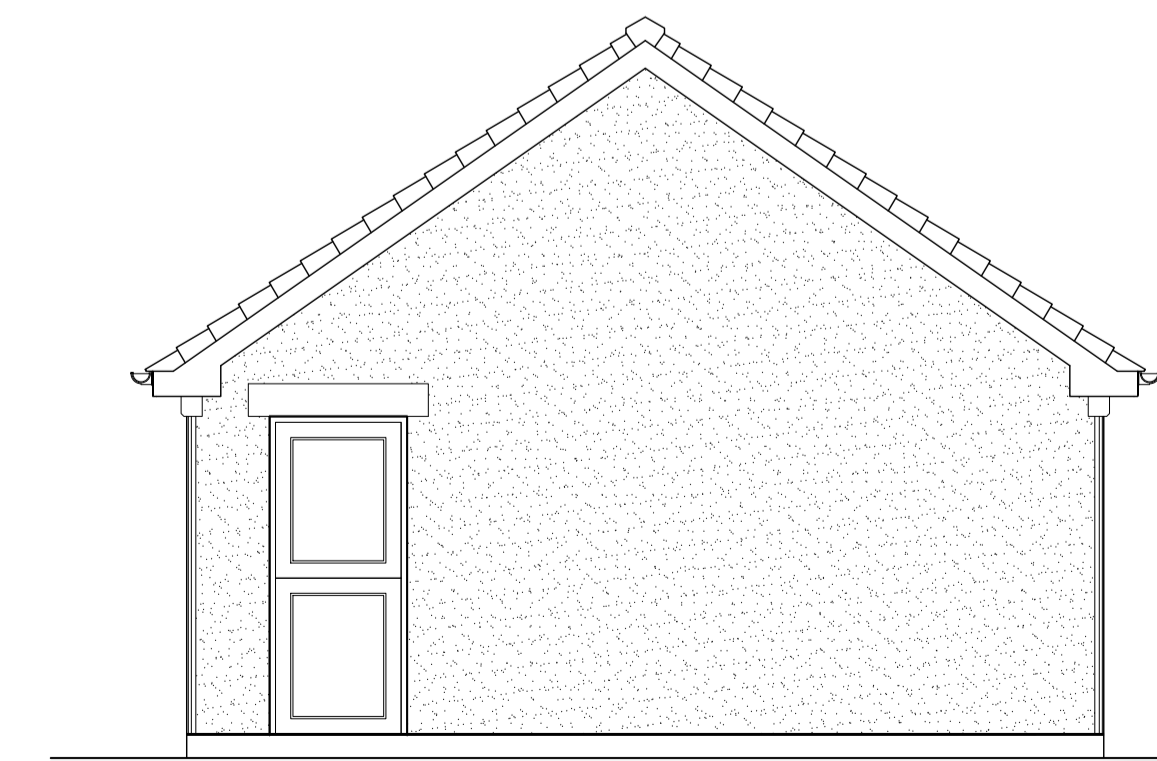

Side Elevation (Door Option)
 Scale 1:50 @ A1 / 1:100 @ A3

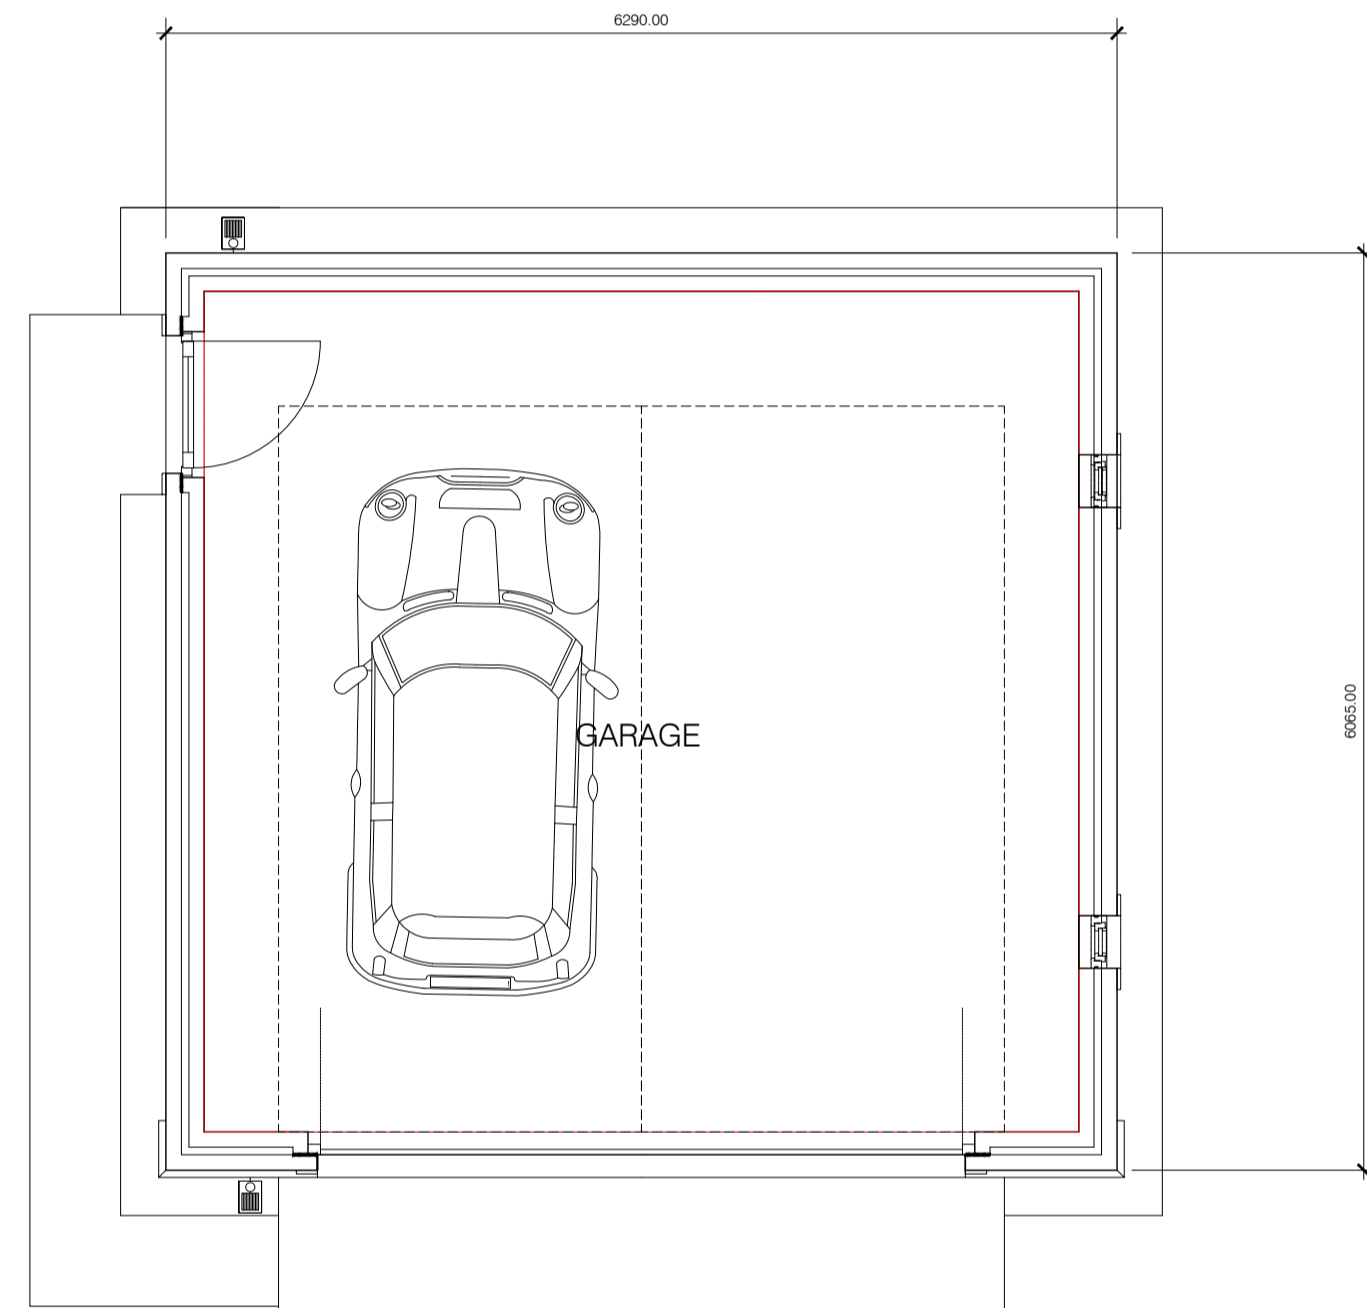

Ground Floor Plan
 Scale 1:50 @ A1 / 1:100 @ A3

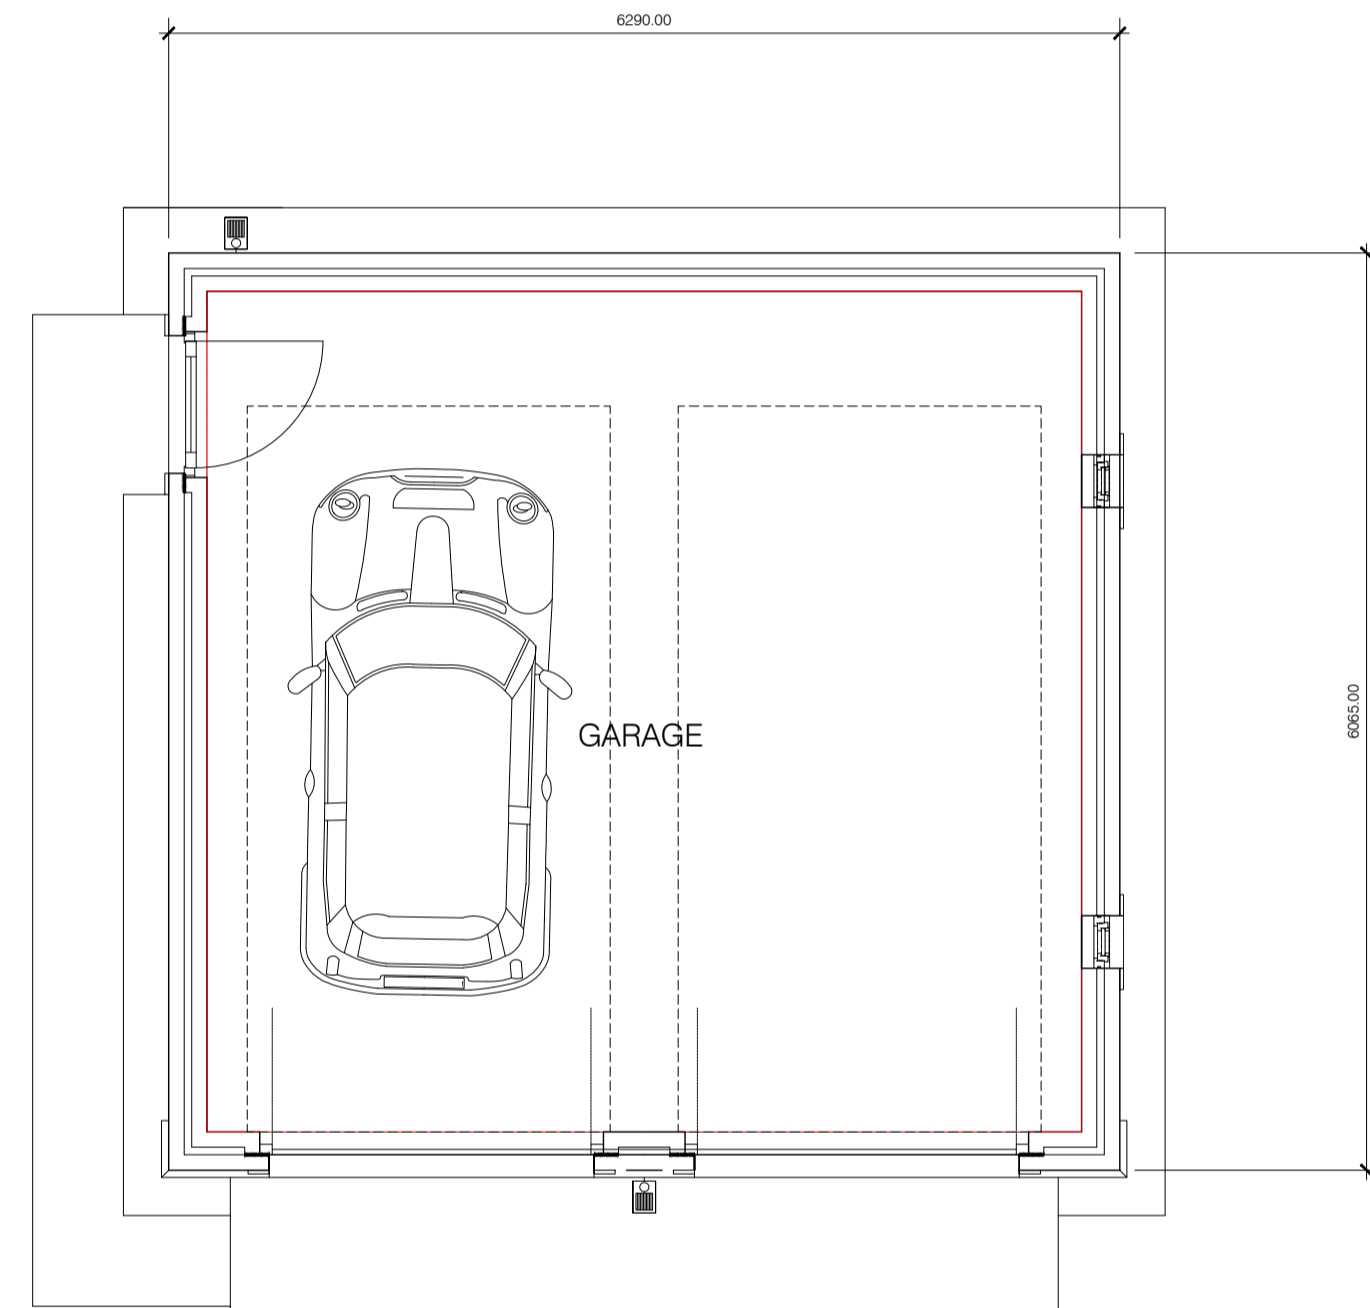

Ground Floor Plan
 Scale 1:50 @ A1 / 1:100 @ A3

MANNINGELLIOTT
 PARTNERSHIP
 Chartered Architects & Designers
 Manelli House, Suite 1
 Cooper Road, Penrith
 Cumbria CA11 9BN
 t: 01768 868 800
 e: post@manning-elliott.co.uk
 w: manning-elliott.co.uk

project title:
**Proposed Housing Development
 Kirkland Road
 Ennerdale Bridge**

drawing title:
**Detached Garages
 Plans & Elevations as Proposed**

issue stage:
PLANNING ISSUE

date: **JAN 18** drawn: **MH/CS** scale @ A1/A3:
AS SHOWN

drawing number: 1722-PL316	revision: B
--------------------------------------	-----------------------