



Ground Floor Plan
 Scale 1:50 @ A1 / 1:100 @ A3

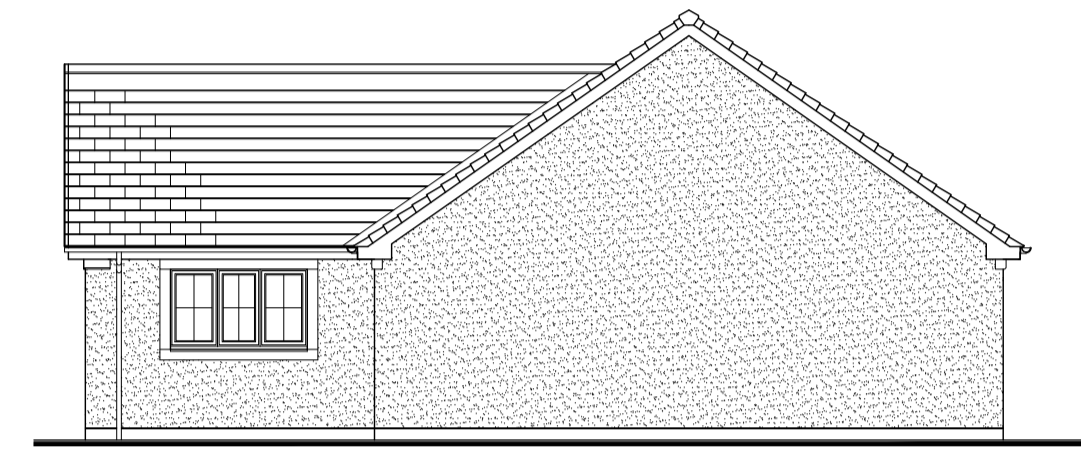

Side Elevation
 Scale 1:100 @ A1 / 1:200 @ A3

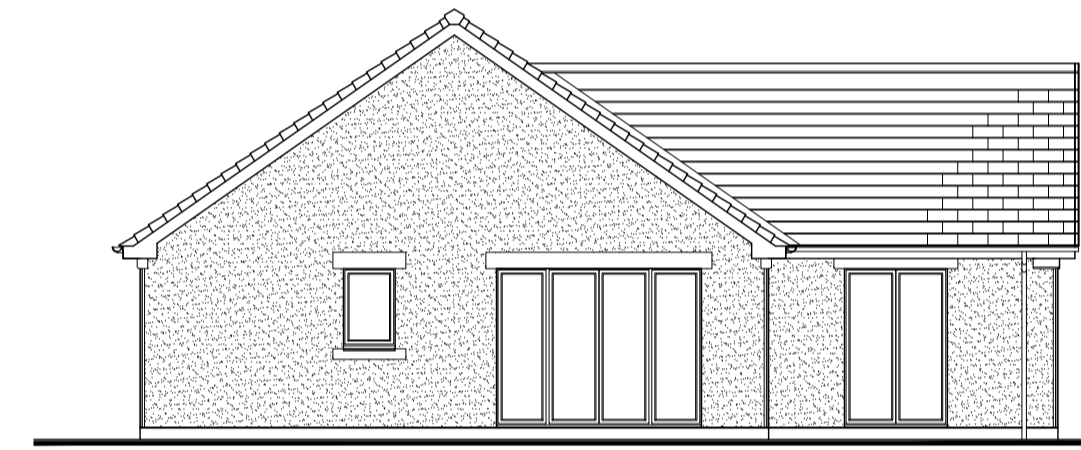

Rear Elevation
 Scale 1:100 @ A1 / 1:200 @ A3



Front Elevation
 Scale 1:50 @ A1 / 1:100 @ A3



Side Elevation
 Scale 1:100 @ A1 / 1:200 @ A3

MANNINGELLIOTT
 PARTNERSHIP
 Chartered Architects &
 Designers
 Manelli House, Suite 1
 Cooper Road, Penrith
 Cumbria CA11 9BN
 t: 01768 868 800
 e: post@manning-elliott.co.uk
 w: manning-elliott.co.uk

project title:
**Proposed Housing Development
 Kirkland Road
 Ennerdale Bridge**

drawing title:
**Greta Housetype (Gre)
 Plans & Elevations as Proposed**

issue stage:
PLANNING ISSUE

date: MAR 20 drawn: NB/PT scale @ A1/A3:
 AS SHOWN

drawing number: 1722-317	revision: -
------------------------------------	----------------

Side Elevation