


Ground Floor Plan  
 Scale 1:50 @ A1 / 1:100 @ A3



Side Elevation  
 Scale 1:100 @ A1 / 1:200 @ A3

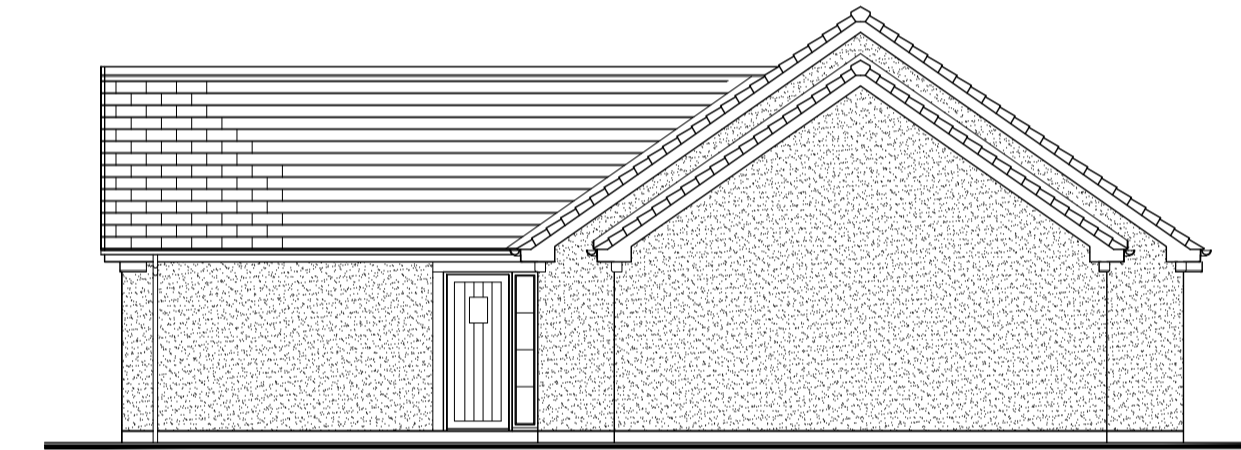

Side Elevation  
 Scale 1:100 @ A1 / 1:200 @ A3



Rear Elevation  
 Scale 1:100 @ A1 / 1:200 @ A3



Front Elevation  
 Scale 1:50 @ A1 / 1:100 @ A3

**MANNINGELLIOTT**  
 PARTNERSHIP  
 Chartered Architects &  
 Designers  
 Manelli House, Suite 1  
 Cooper Road, Pireth  
 Cumbria CA11 9BN  
 t: 01768 868 800  
 e: post@manning-elliott.co.uk  
 w: manning-elliott.co.uk

project title:  
**Proposed Housing Development  
 Kirkland Road  
 Ennerdale Bridge**

drawing title:  
**Borrowdale XL Housetype (Bor XL)  
 Plans & Elevations as Proposed**

issue stage:  
**PLANNING ISSUE**

date: drawn: scale @ A1/A3:  
**MAR 20 NB/PT AS SHOWN**

drawing number:	revision:
<b>1722-317</b>	<b>-</b>