



Typical Ground Floor Plan
Scale: 1:50

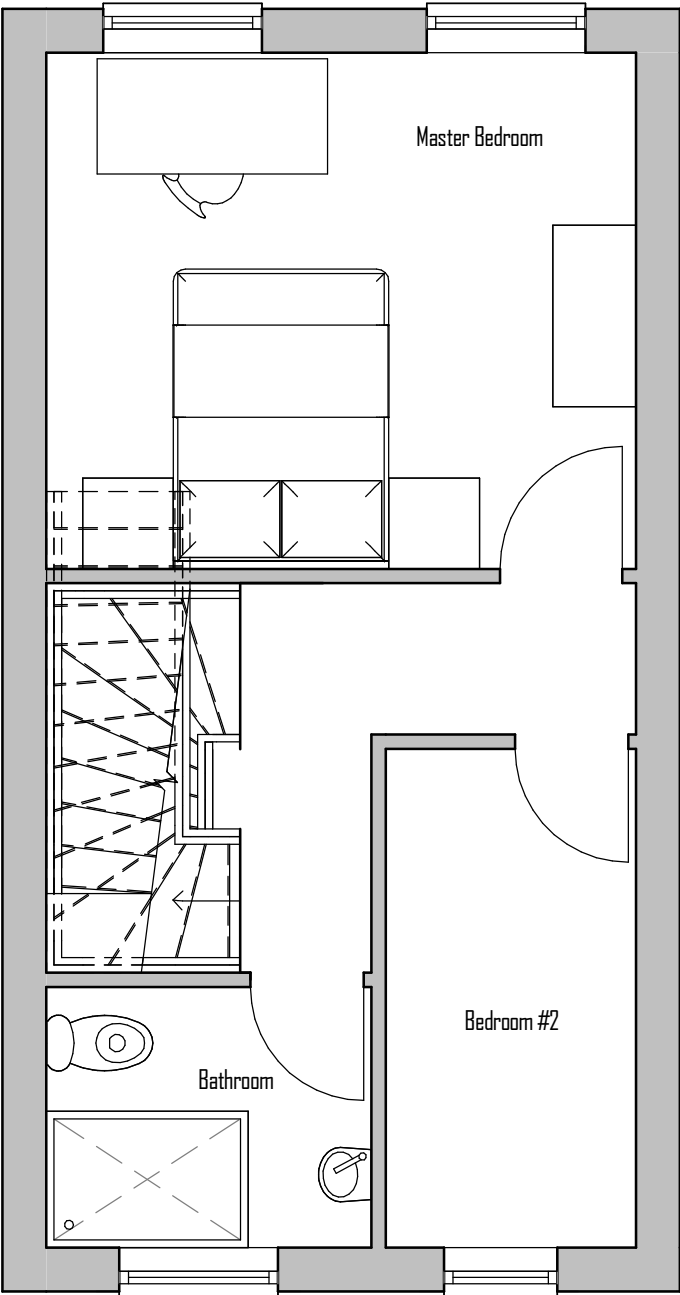


Typical First Floor Plan
Scale: 1:50

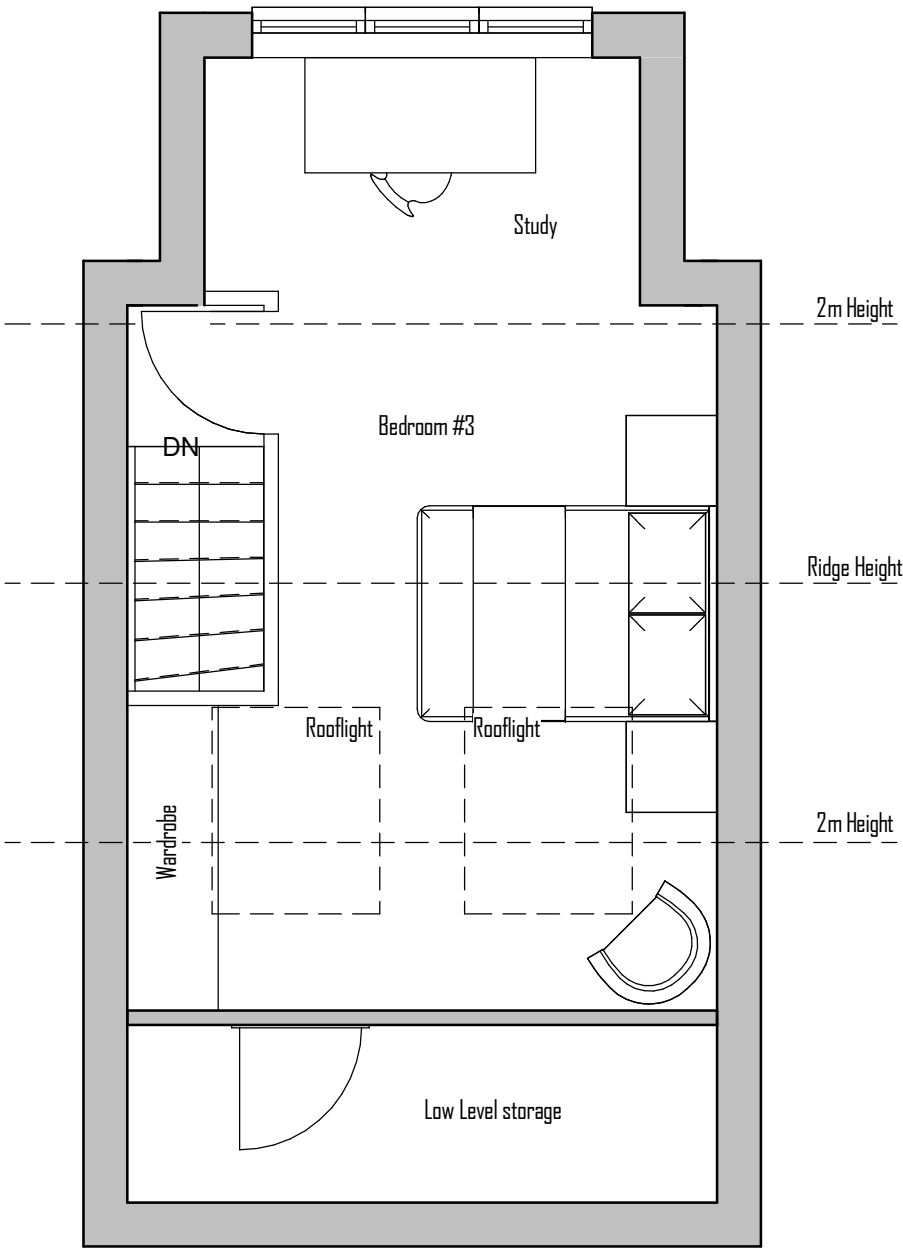

Typical Attic Floor Plan
Scale: 1:50

Revision A: (27.11.2017)
Drawing updated
following client comments

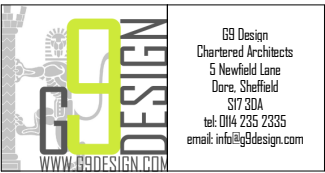

Client
Cutthorpe Developments Ltd

Job
Lindow Street
Frizington
Cumbria, CA26 3PU

Drawing Title
Typical House GA

Sheet Size/Scale 1:50 @ A3

Drawn By Rory Canham

Date 10/11/17

Drawing Status For Client Purposes Only

Drawing No. 1746_03A