


NOTES AND AMENDMENTS

This drawing is copyright ©. Figured dimensions are to be followed in preference to scaled dimensions and particulars are to be taken from the actual work where possible. Any discrepancy must be reported to the architect immediately and before proceeding.

REVISIONS			
Rev	Description	Drawn	Date
-	-	-	-

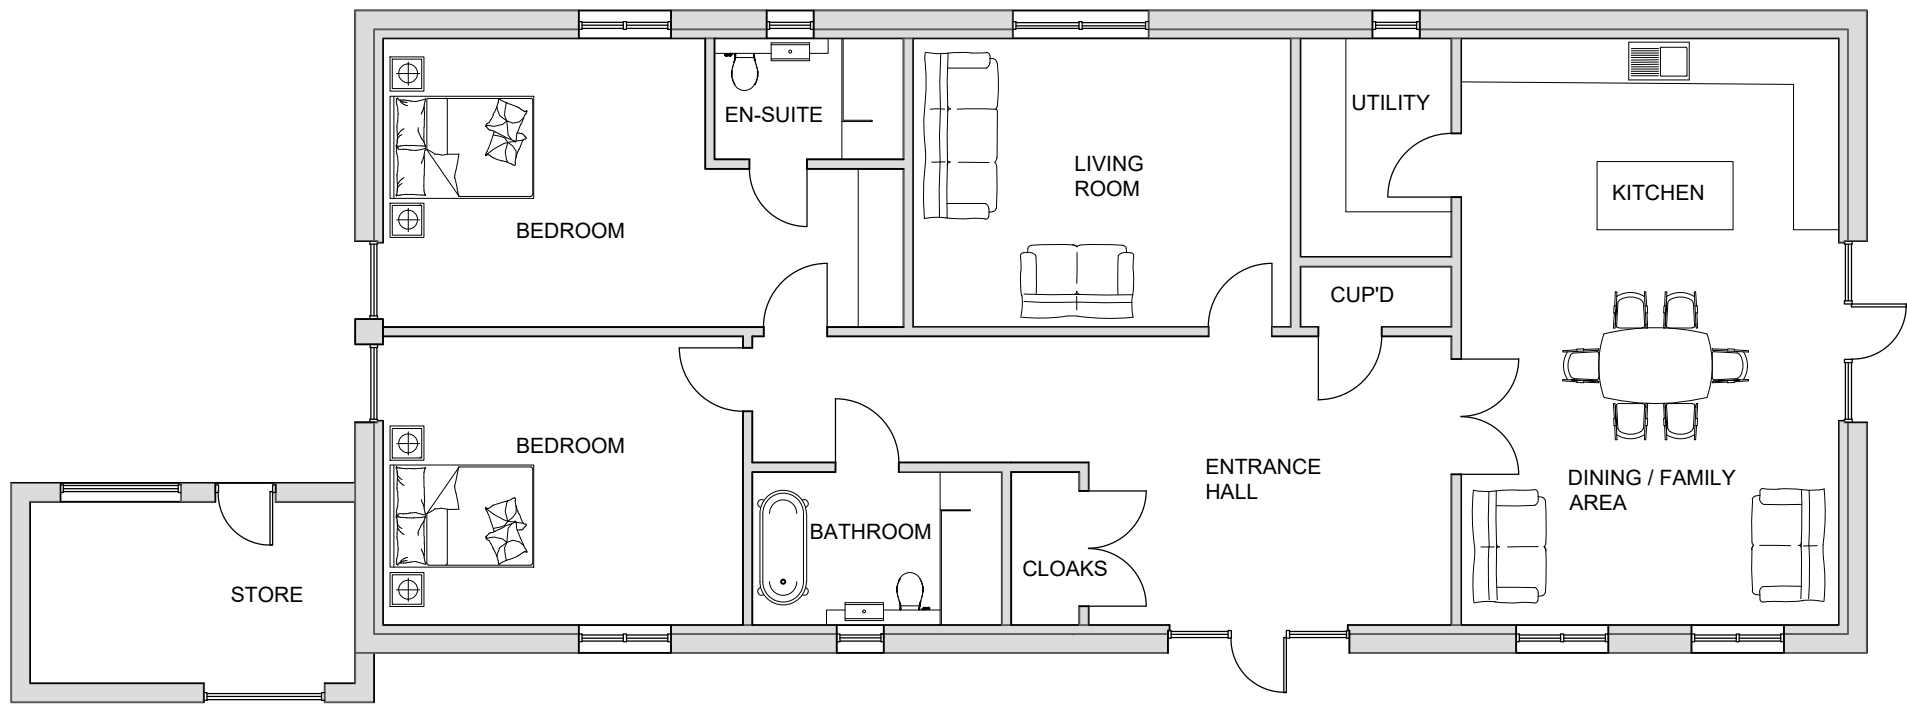

GROUND FLOOR



ASHWOOD
DESIGN ASSOCIATES LTD

Solway House Business Centre,
Parkhouse Road,
Carlisle
CA6 4BY

t 01228 510616
e admin@ashwooddesign.co.uk
w www.ashwooddesign.co.uk

Purpose:
Planning

Client:
SRE ASSOCIATES

Project:
Weddicar Hall Barn

Title:
Concept Floor Plans

Scale: 1/100	Sheet Size: A3	Drawn: db	Date: 08/21
Project No: 2013	Drawing No: 002	Revision: a	