



NOTES AND AMENDMENTS

This drawing is copyright ©. Figured dimensions are to be followed in preference to scaled dimensions and particulars are to be taken from the actual work where possible. Any discrepancy must be reported to the architect immediately and before proceeding.


REVISIONS			
Rev	Description	Drawn	Date

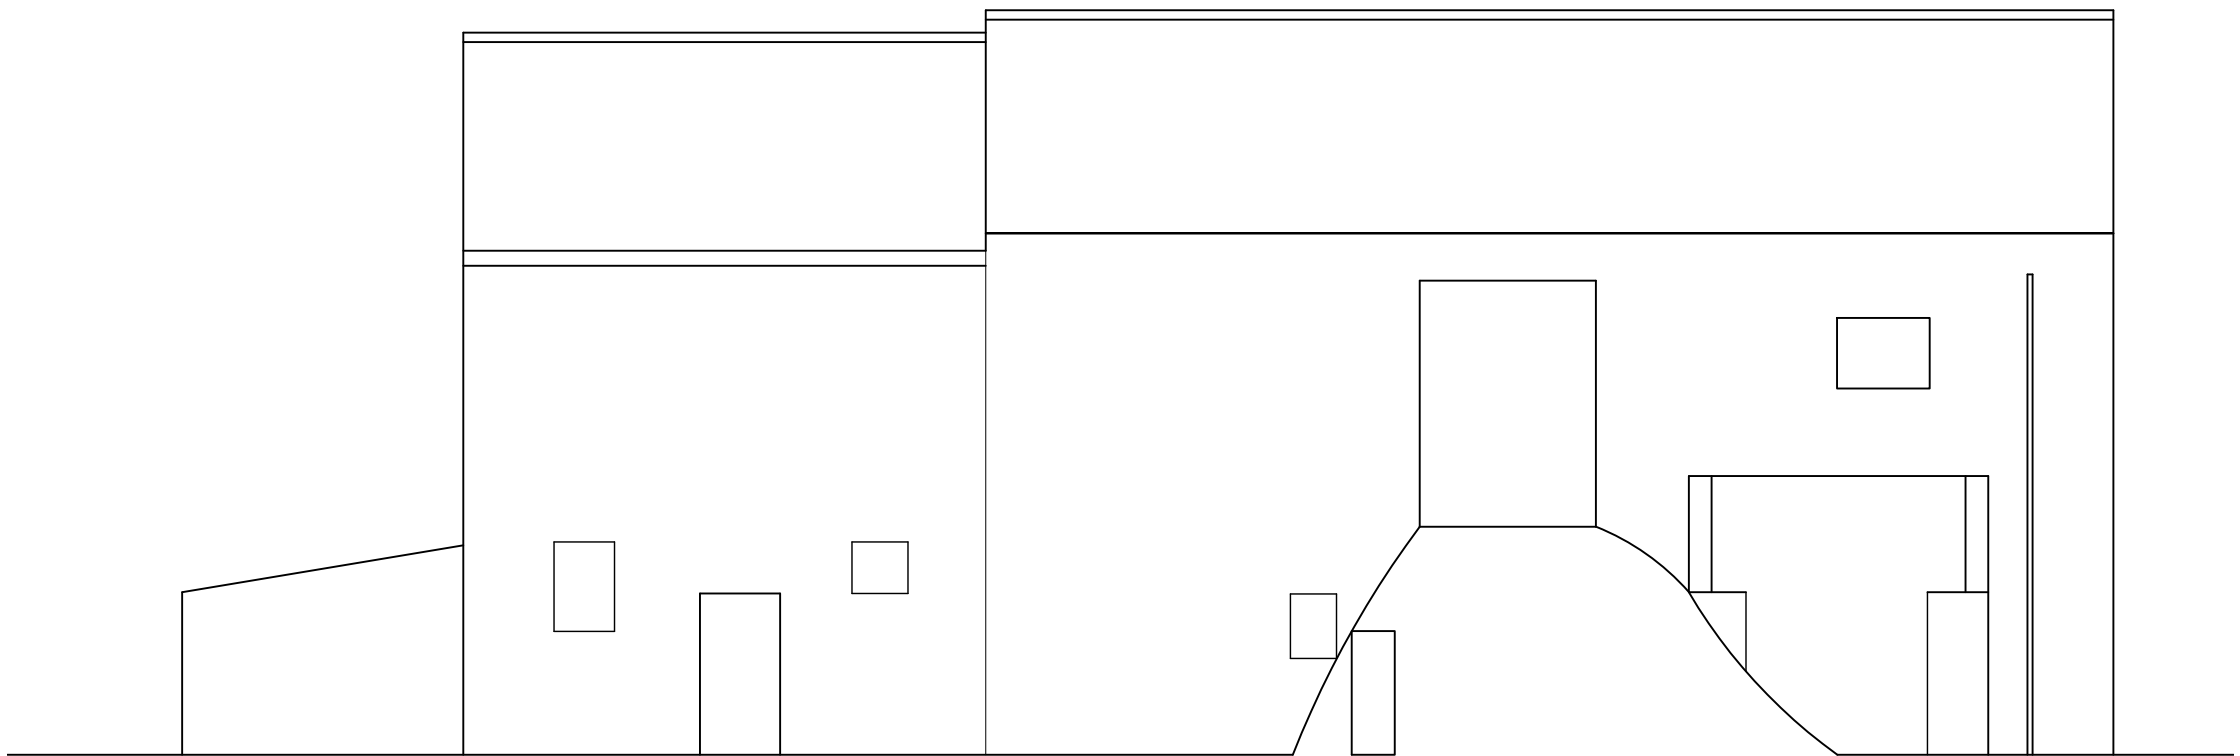


North Elevation

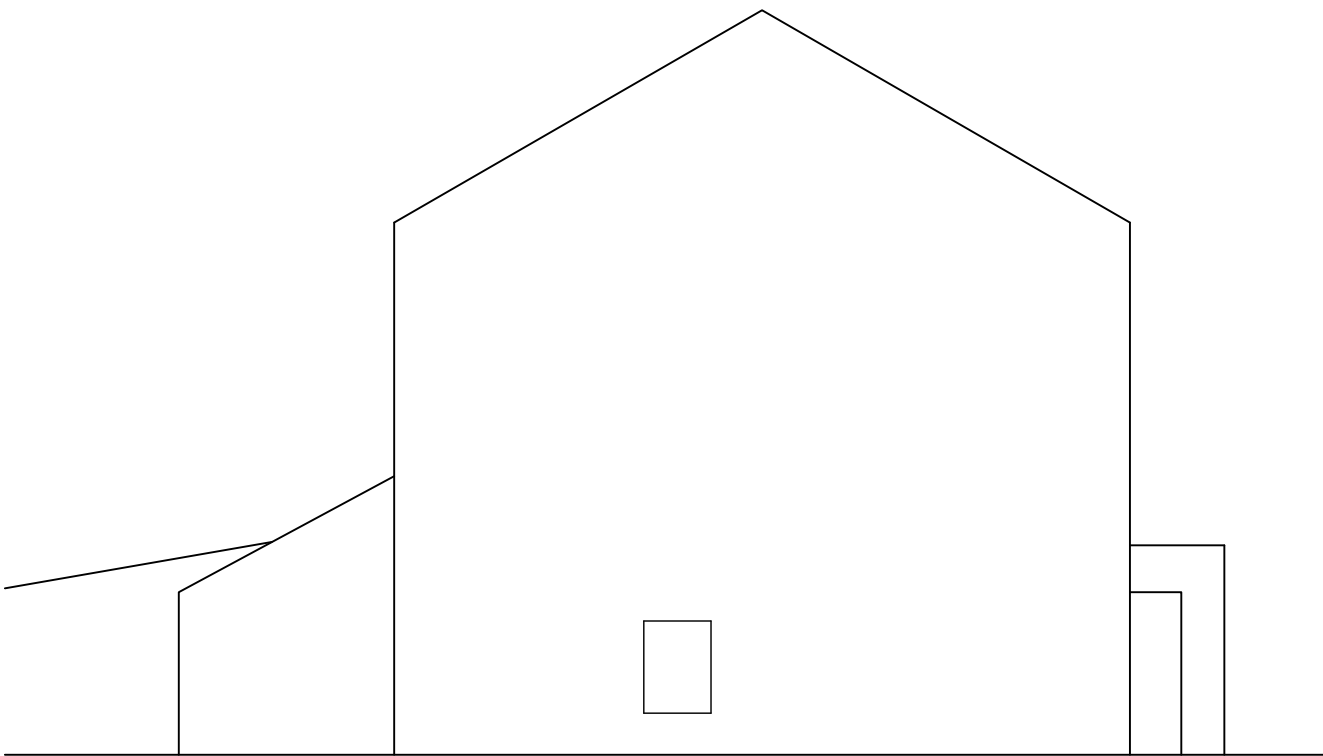



West Elevation

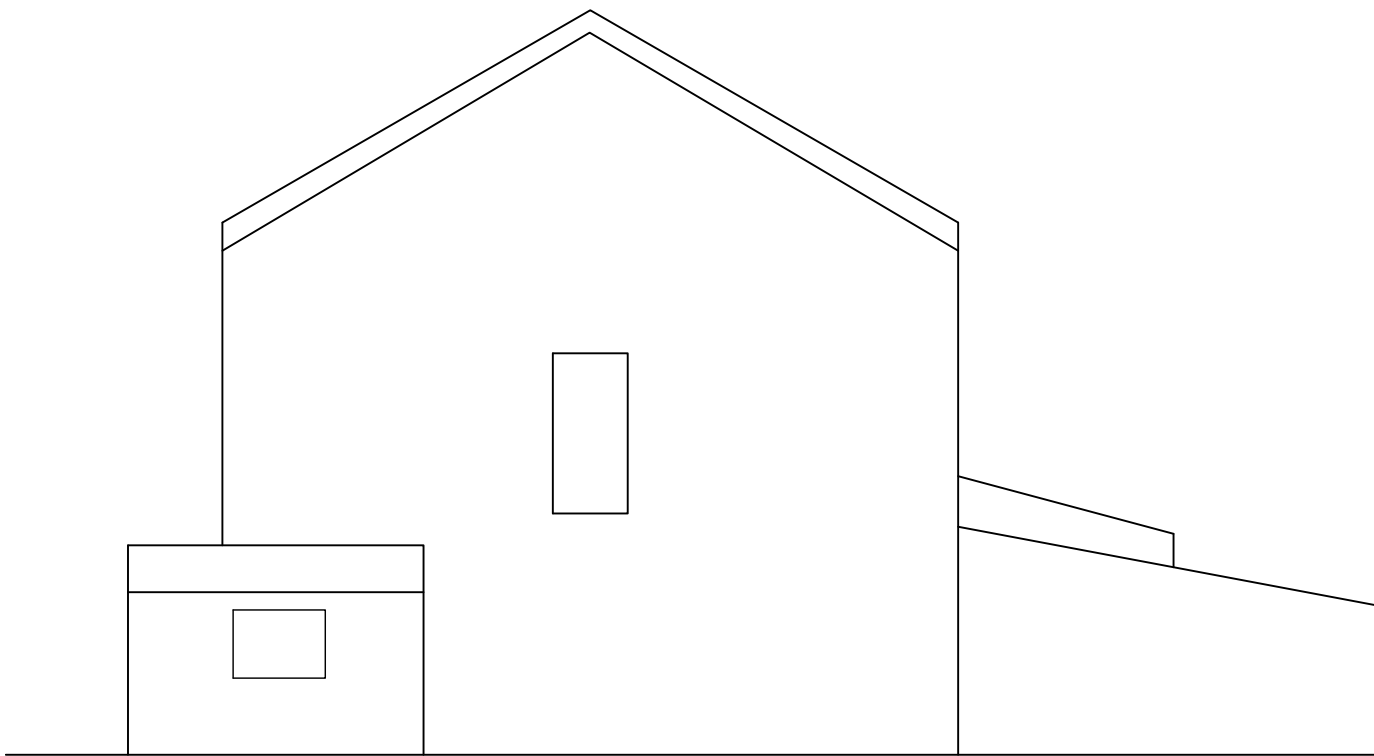

East Elevation

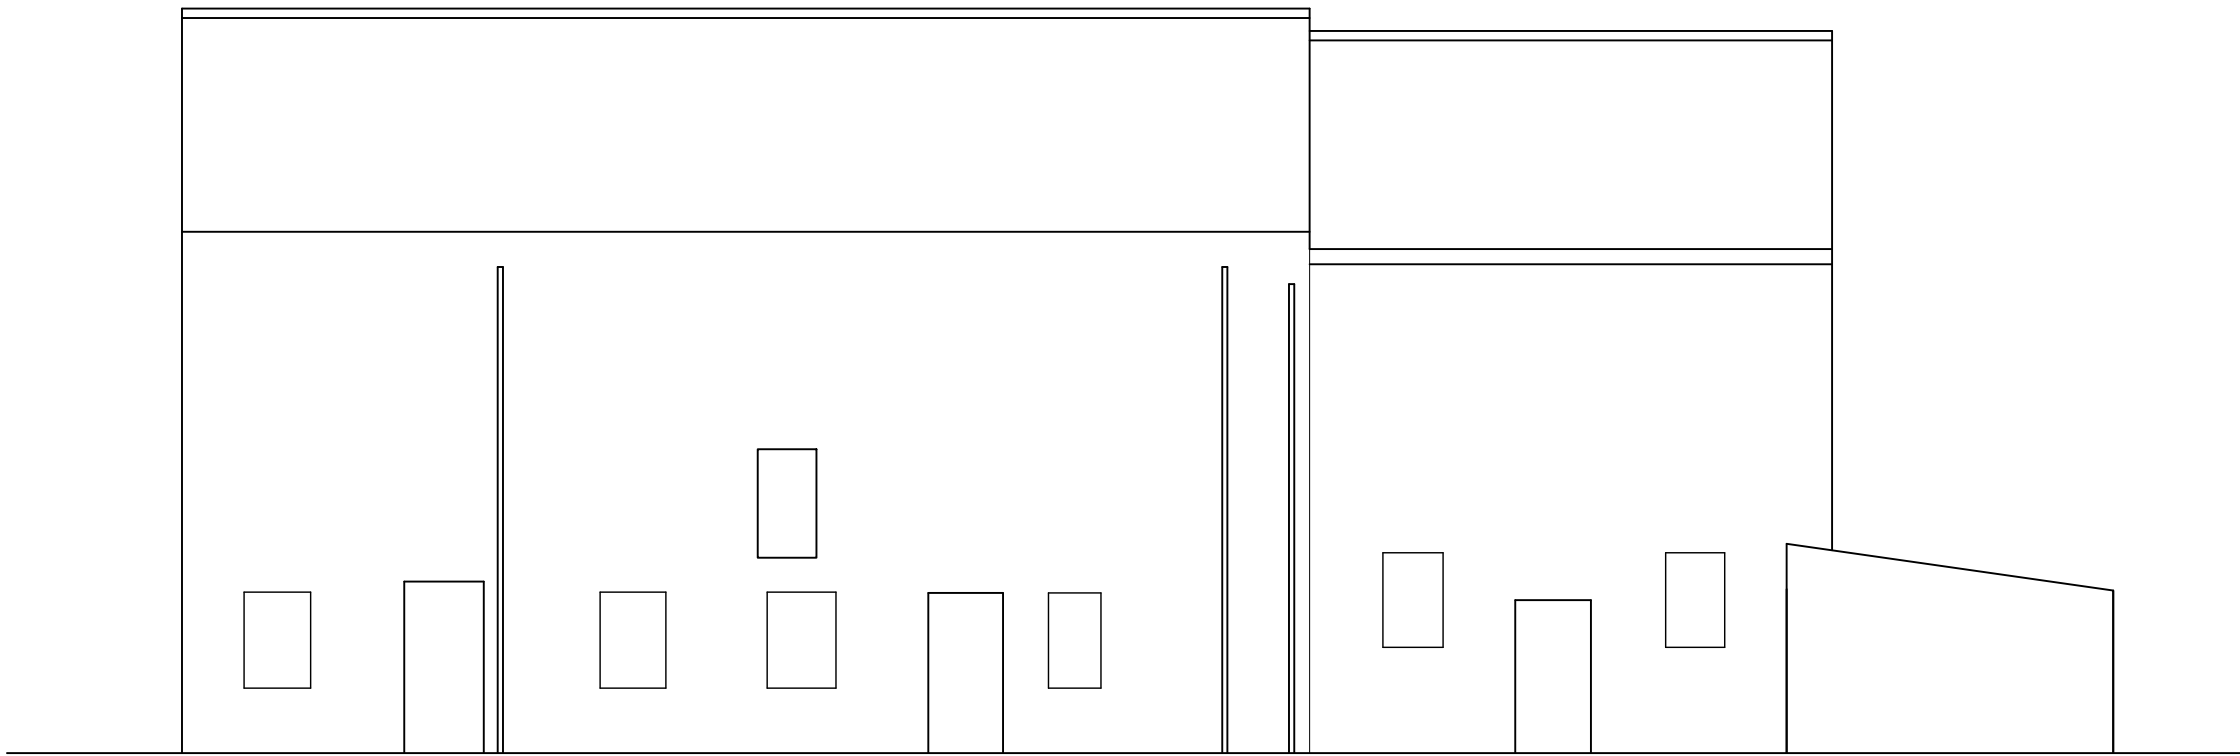

South Elevation

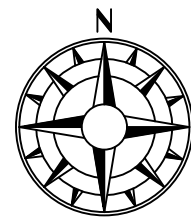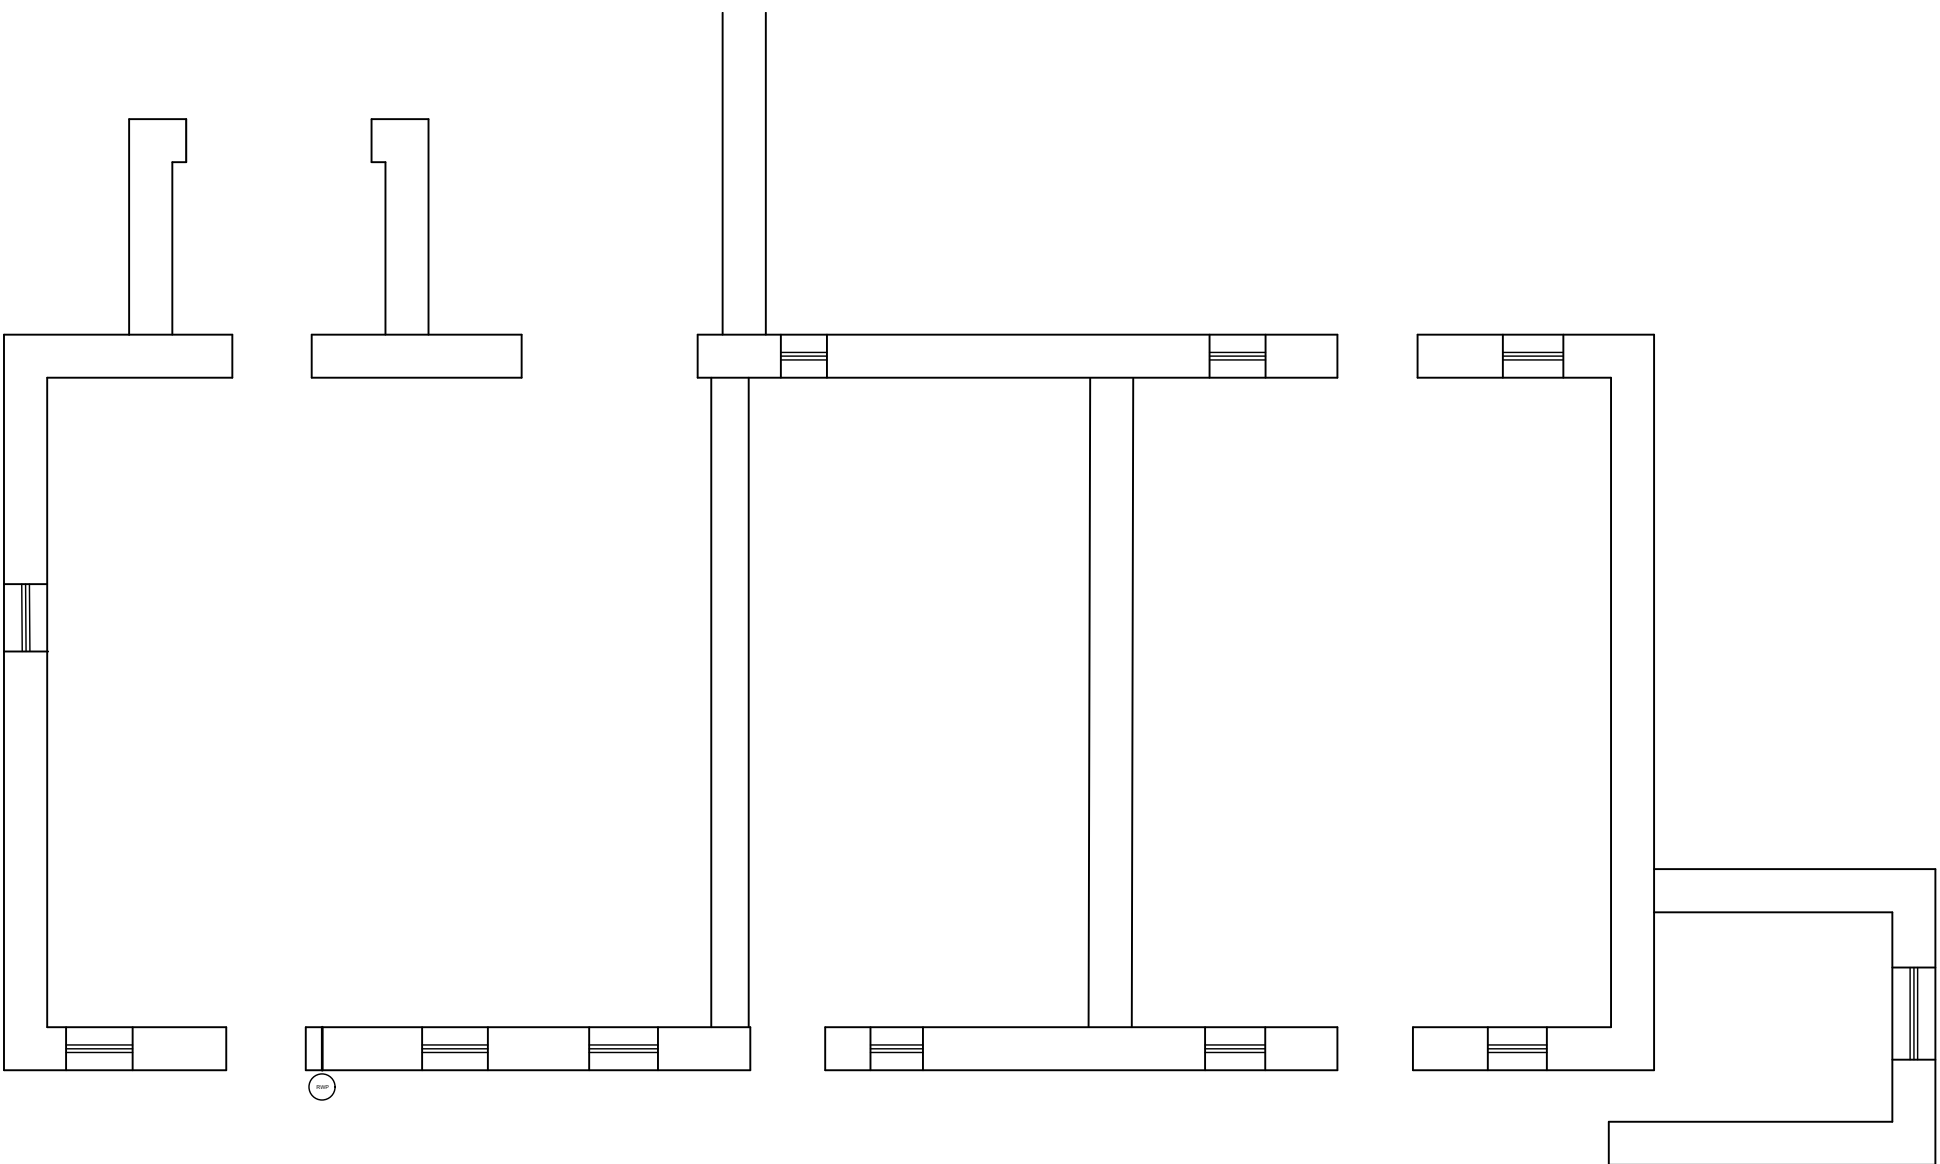

ASHWOOD
DESIGN ASSOCIATES LTD

Solway House Business Centre,
Parkhouse Road,
Carlisle,
CA6 4BY

t 01228 510616
e admin@ashwooddesign.co.uk
w www.ashwooddesign.co.uk

Purpose:
Preliminary

Client:

Project:
Scalegill Hall Barn

Title:
As Existing

Scale: 1/100	Sheet Size: A1	Drawn: HH	Date: 22/09
Project No: 1895	Drawing No: 001	Revision: -	