




REVISIONS			
Rev	Description	Drawn	Date

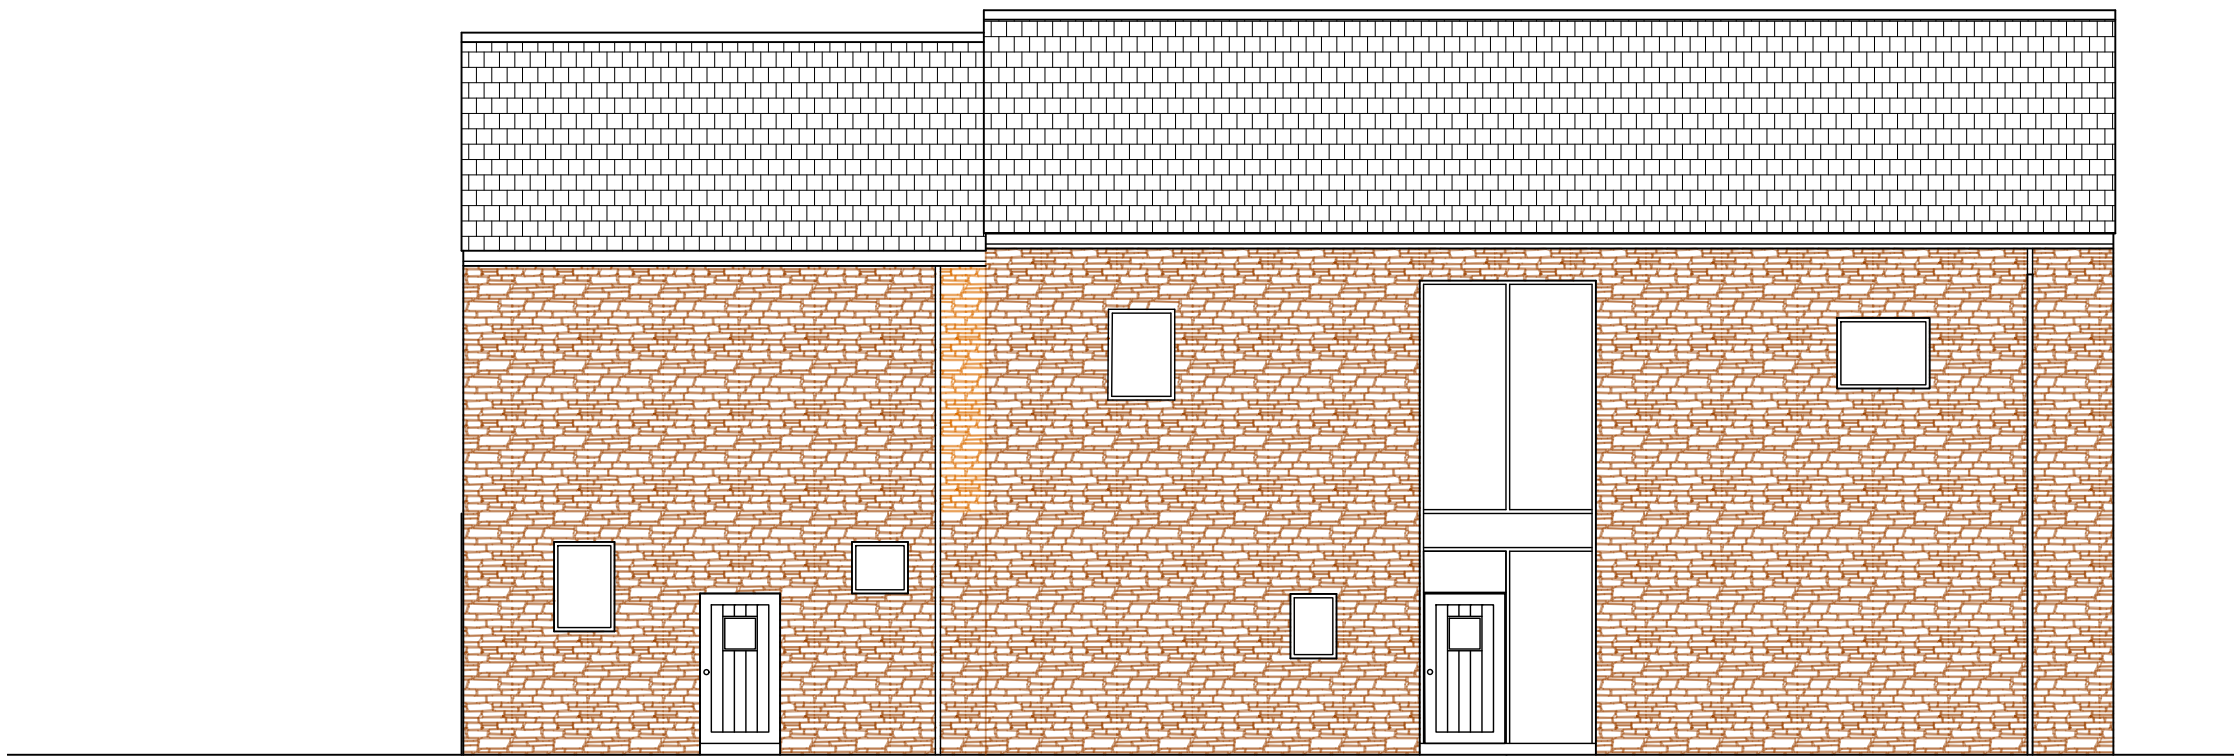


North Elevation

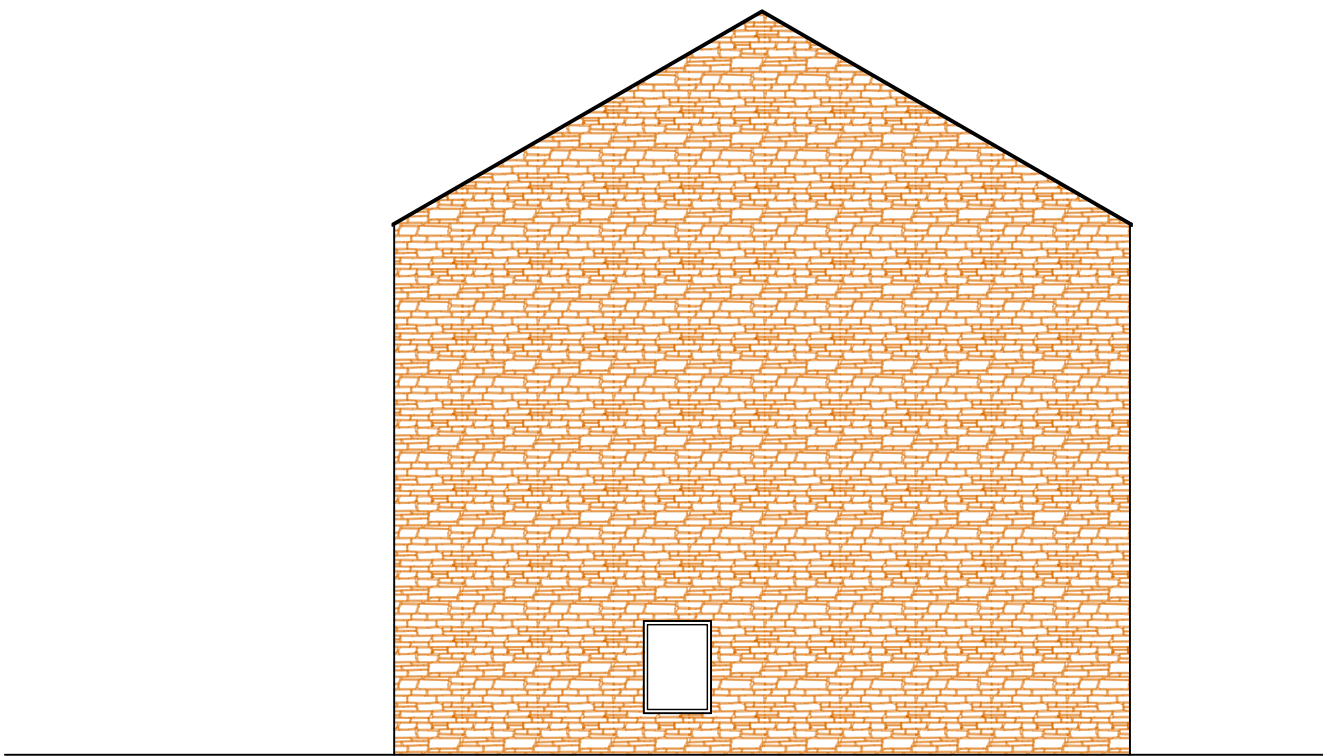


West Elevation

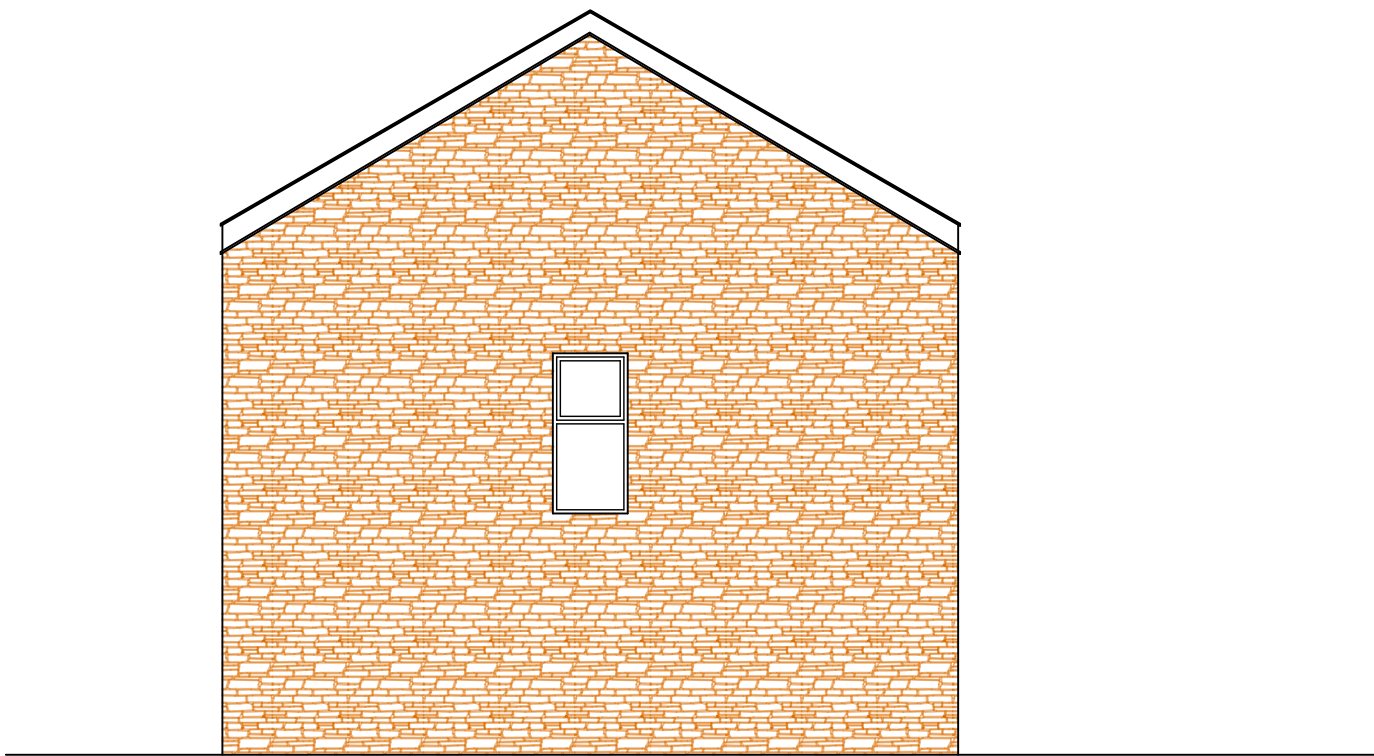


East Elevation

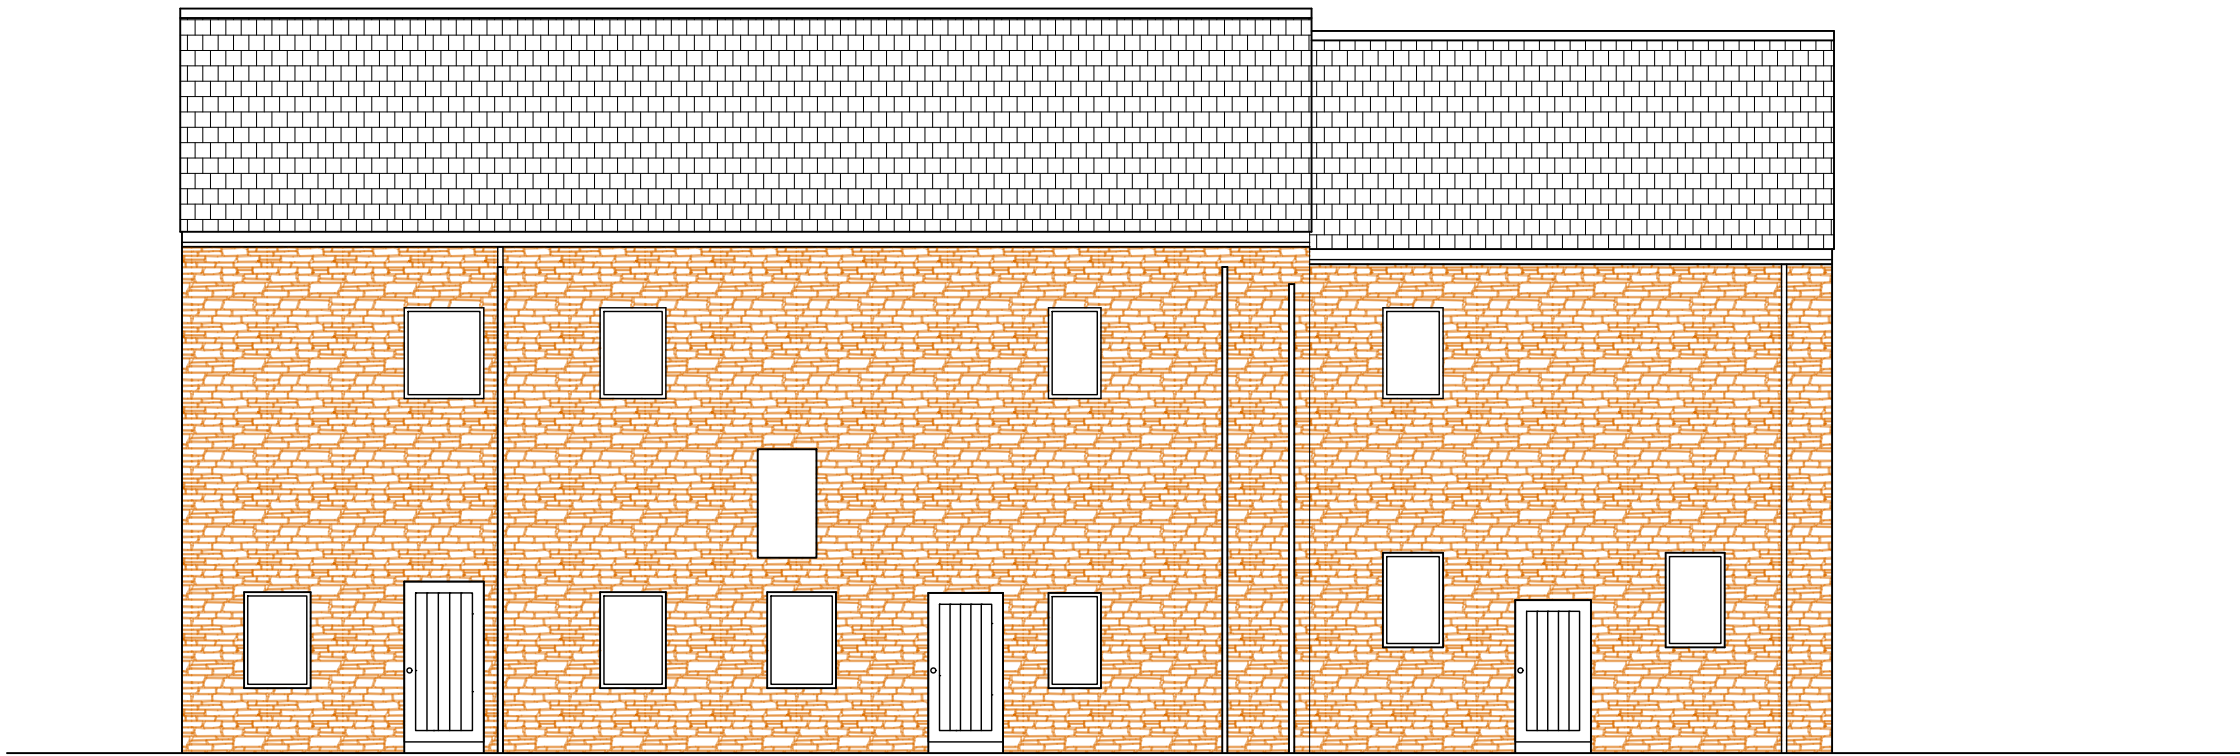

South Elevation

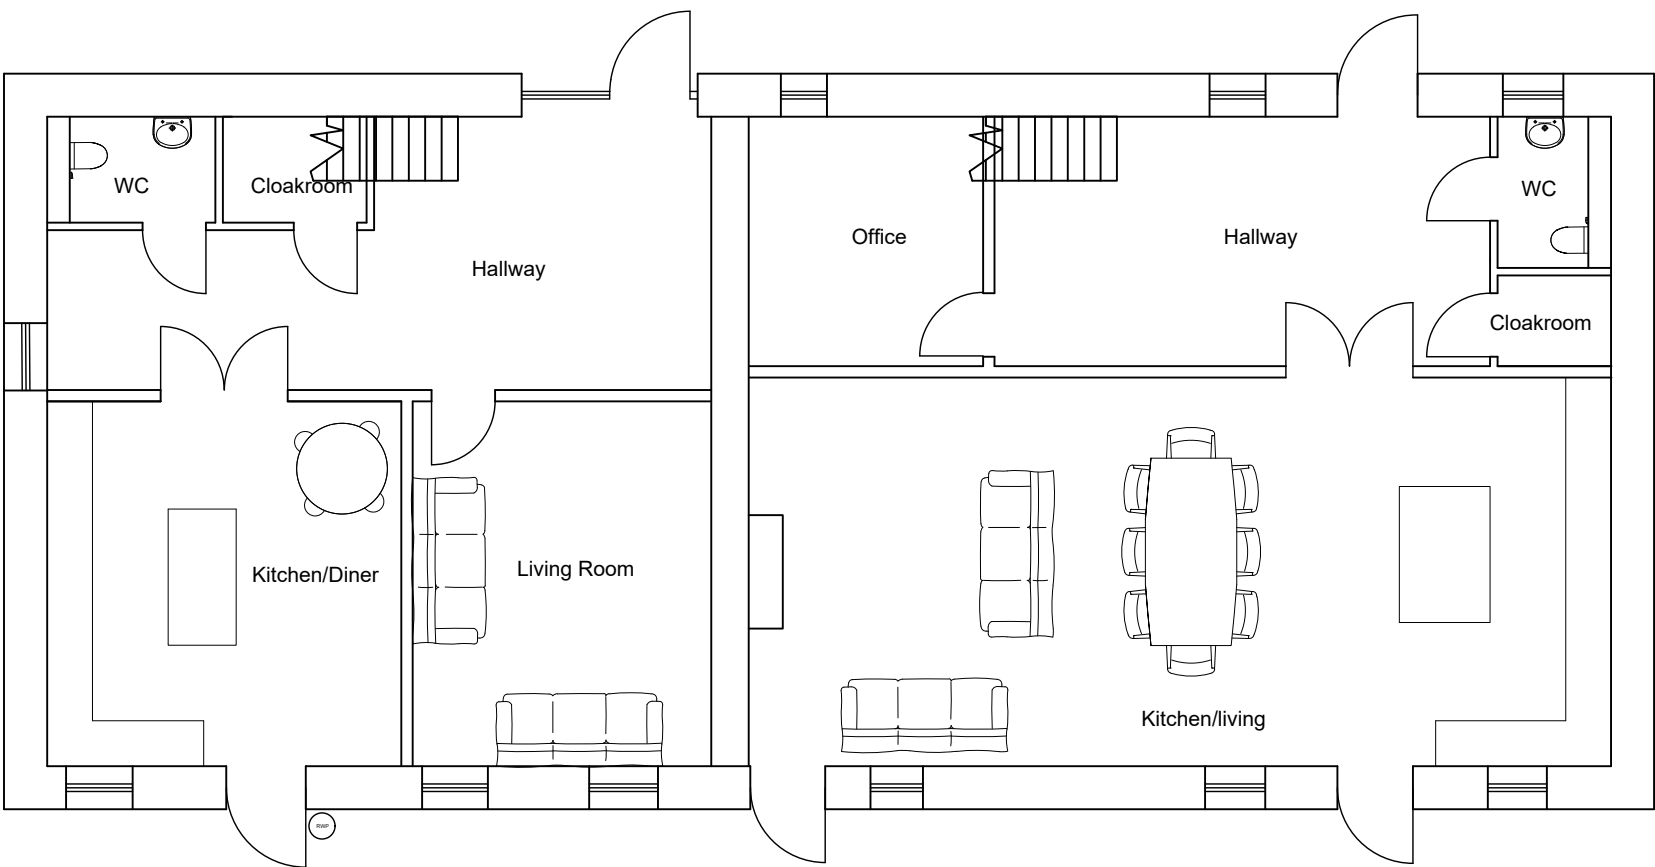

Ground Floor Plan

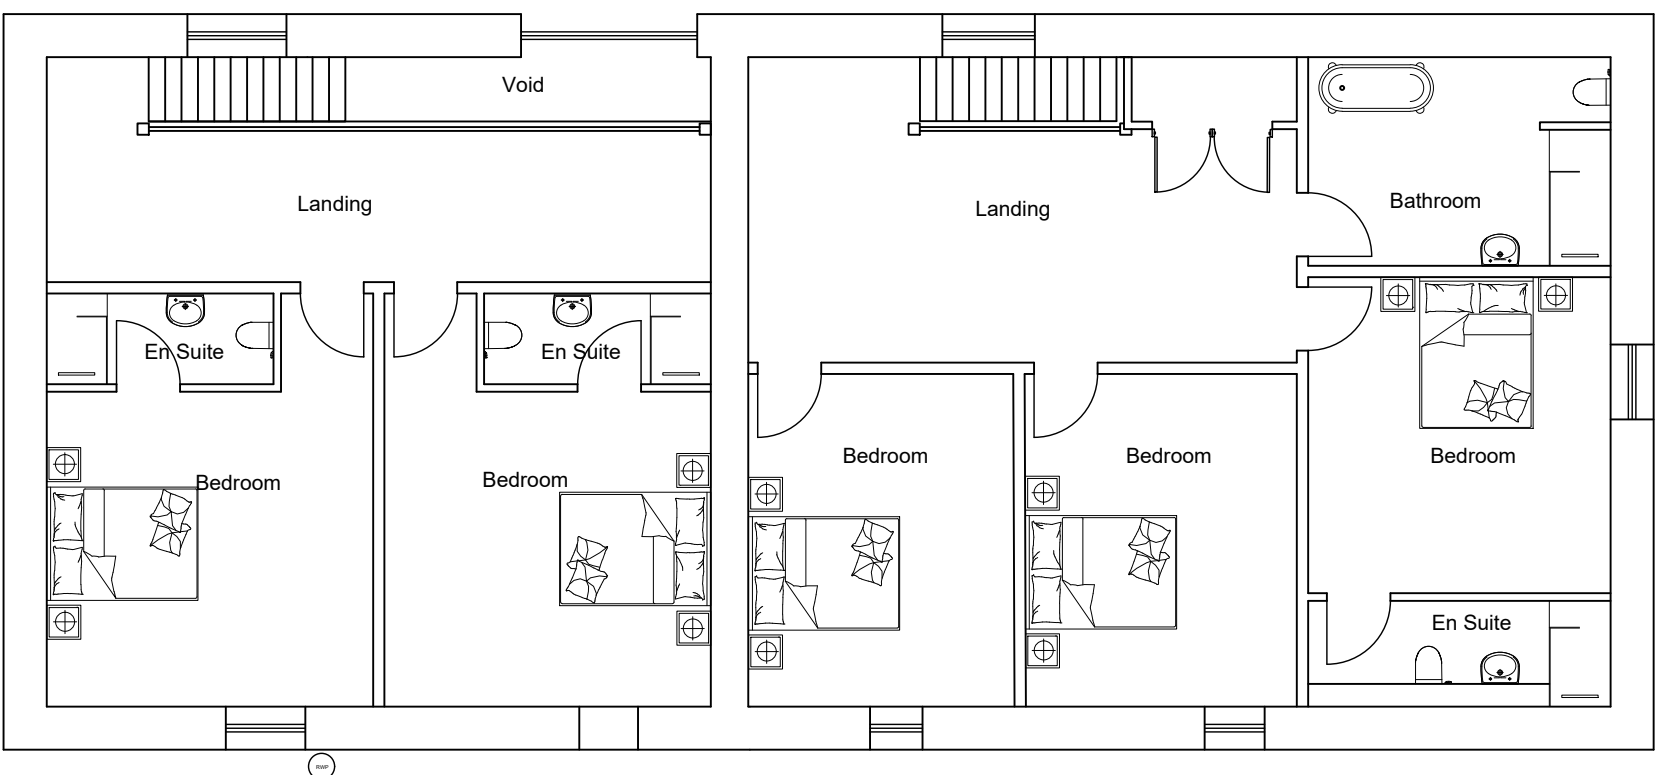

First Floor Plan

ASHWOOD
DESIGN ASSOCIATES LTD

Solway House Business Centre,
Parkhouse Road,
Carlisle,
CA6 4BY

t 01228 510616
e admin@ashwooddesign.co.uk
w www.ashwooddesign.co.uk

Purpose:
Preliminary

Client:
Project:
Scalegill Hall Barn

Title:
Proposed

Scale:	Sheet Size:	Drawn:	Date:
1/100	A1	HH	22/09
Project No:	Drawing No:	Revision:	
1895	010	-	