




REVISIONS			
Rev	Description	Drawn	Date

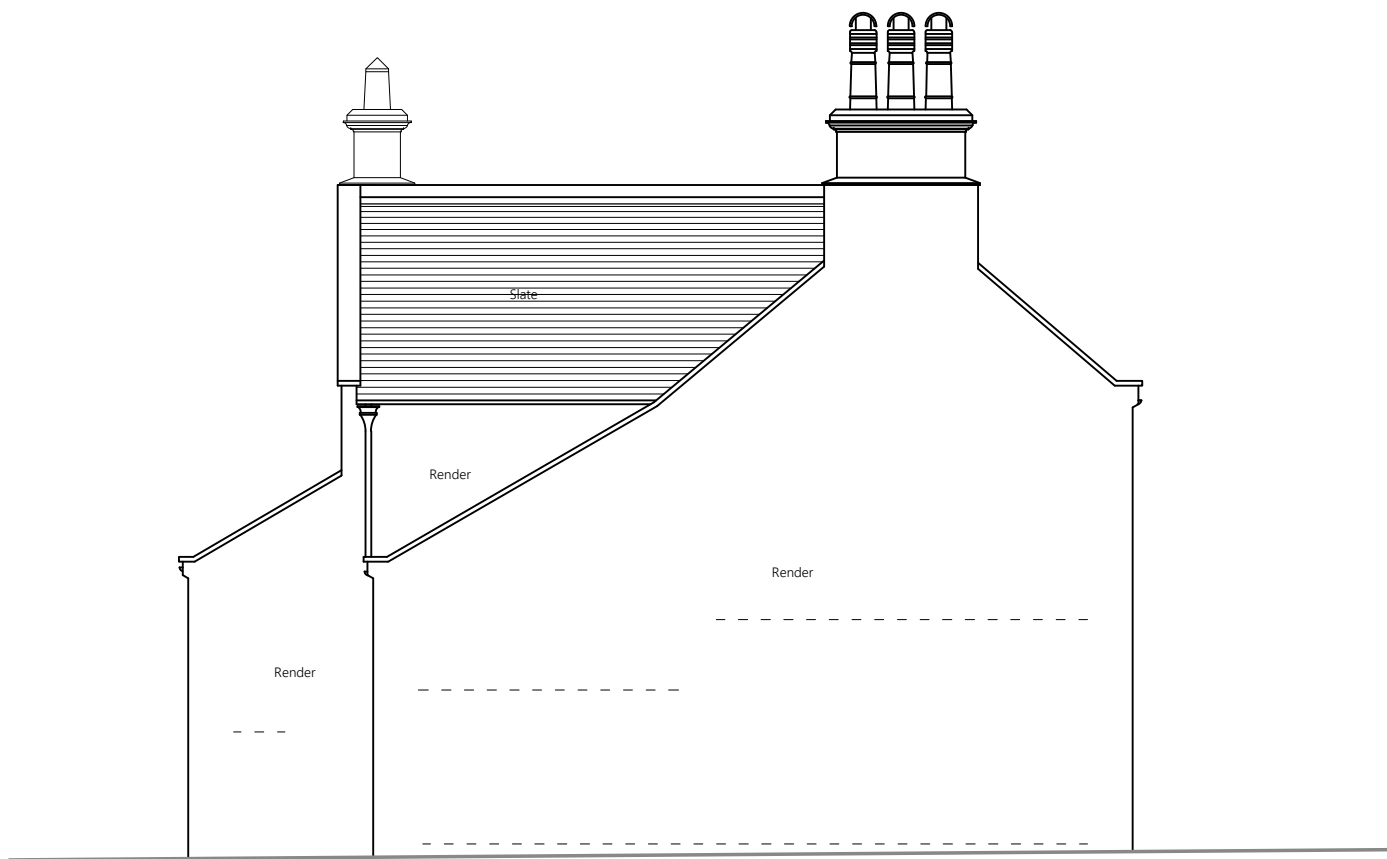


South Elevation

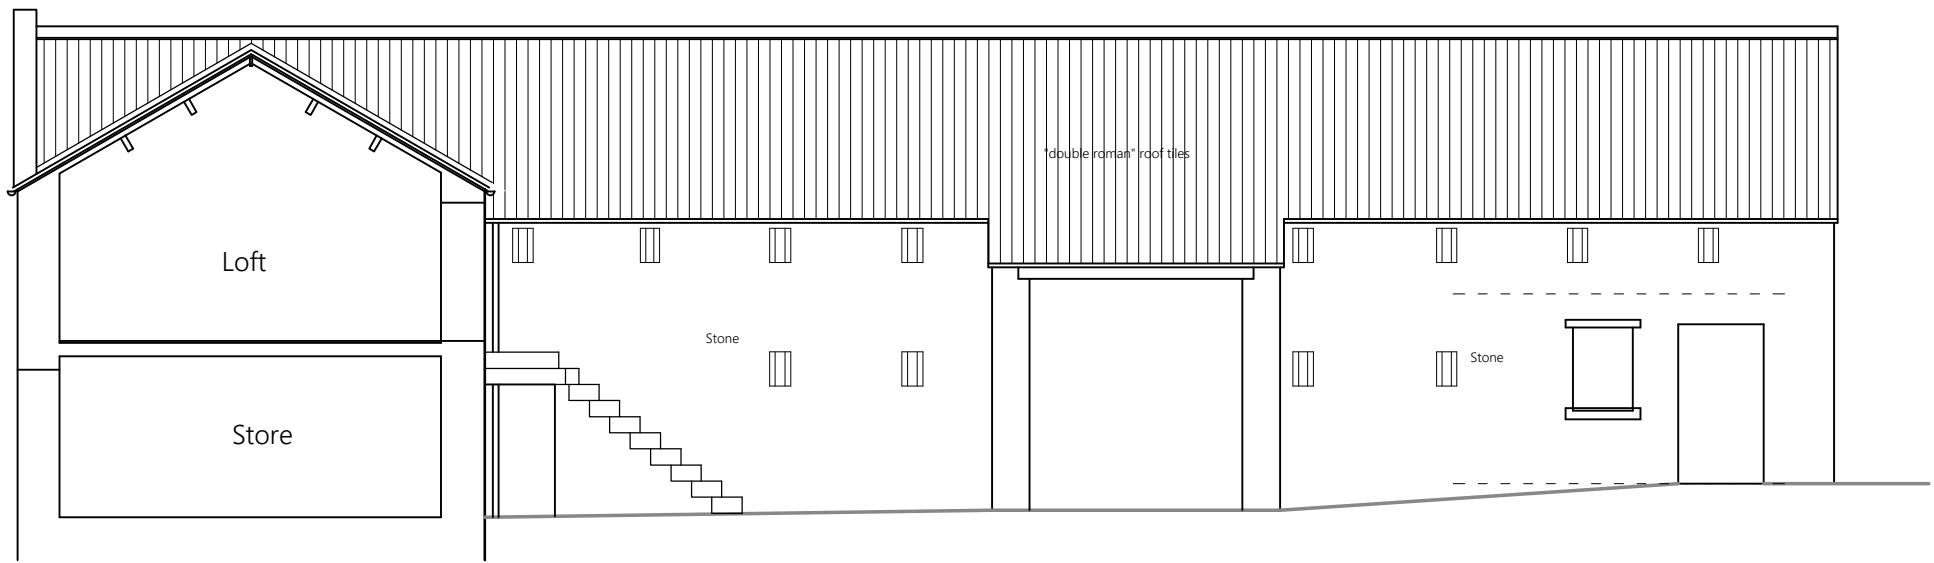


Sectional South Elevation (barn)

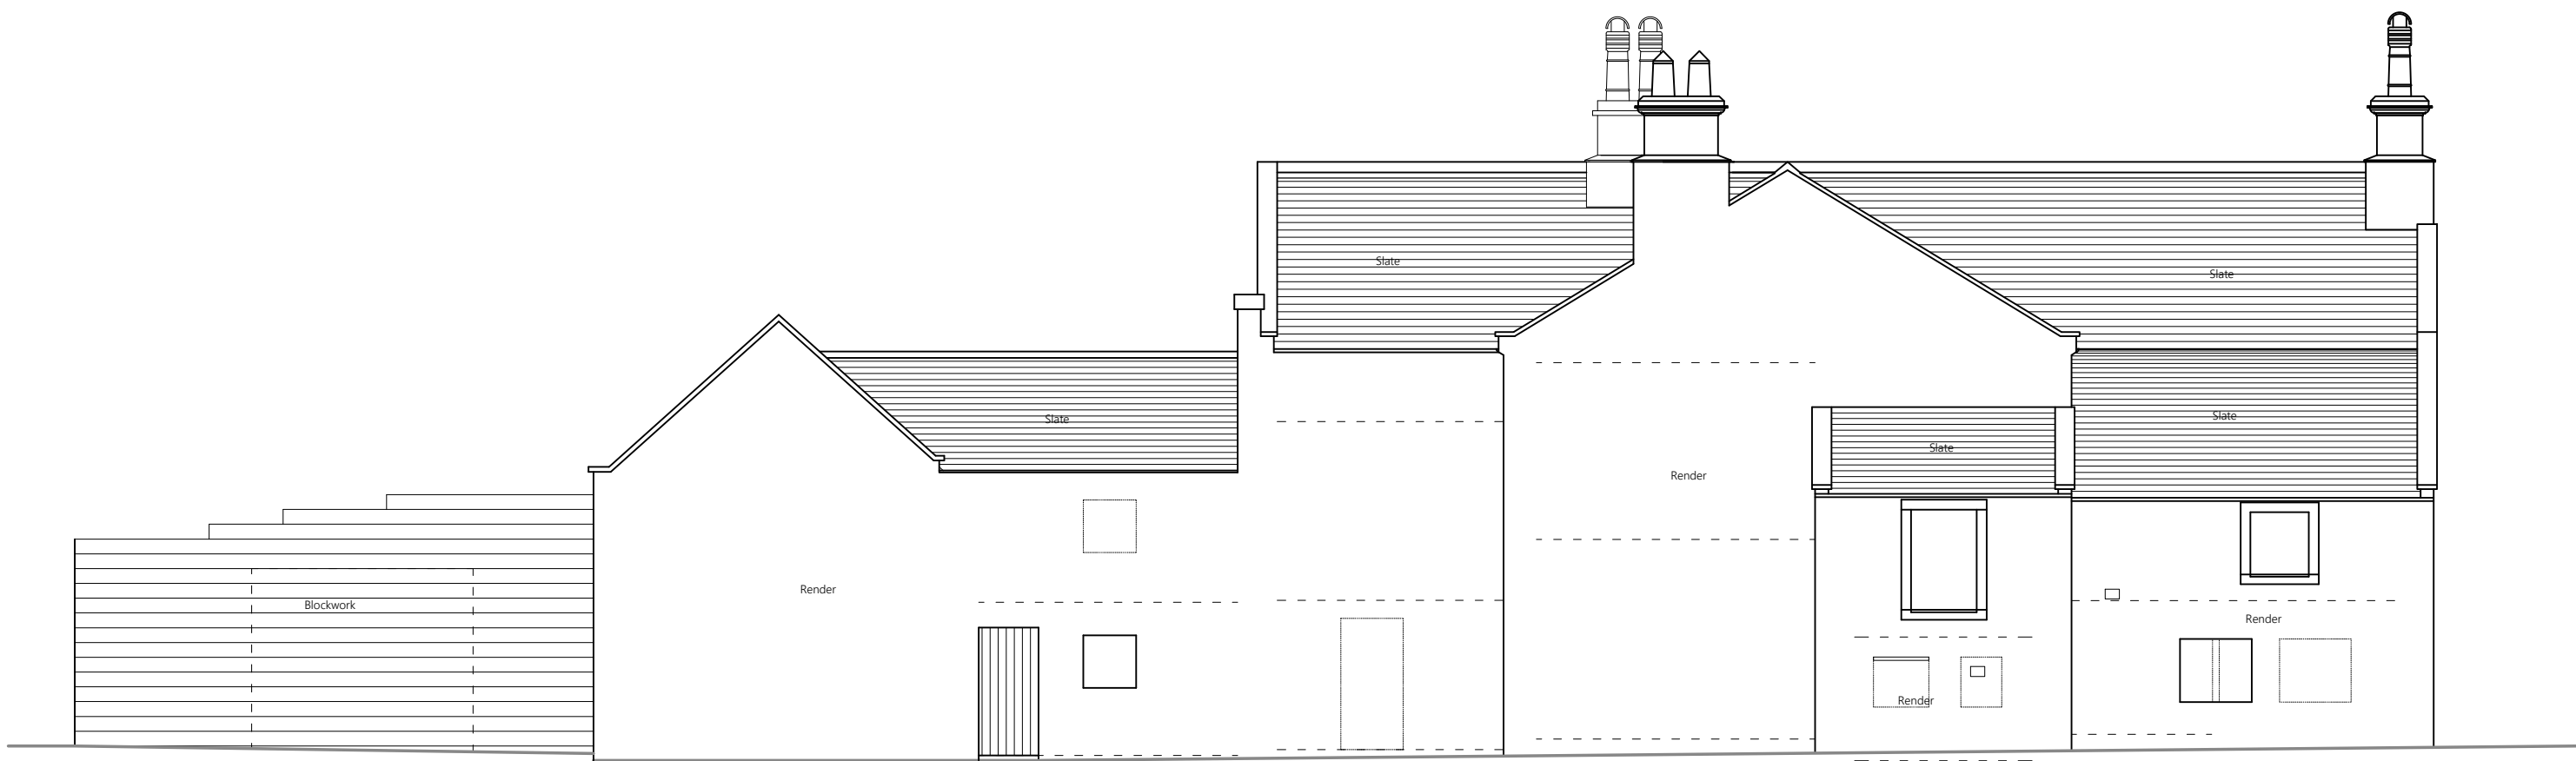

West Elevation

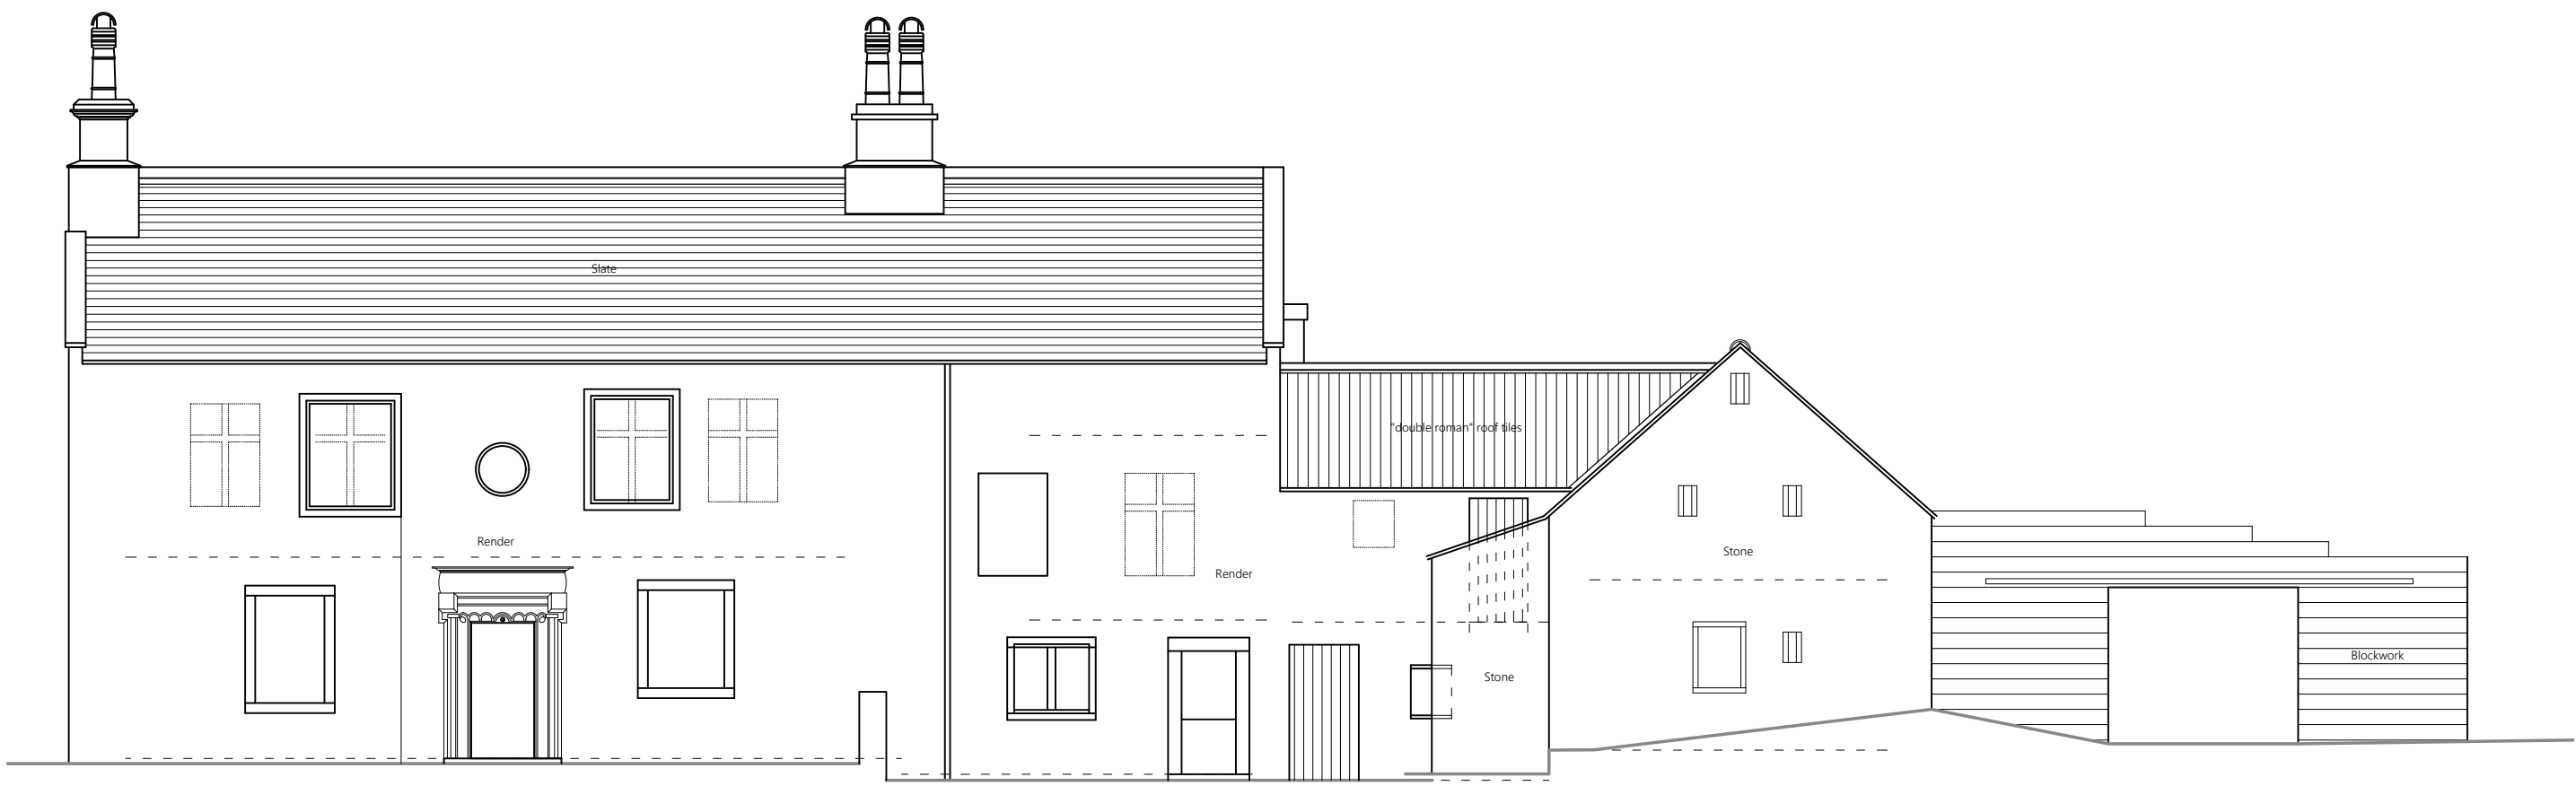

East Elevation

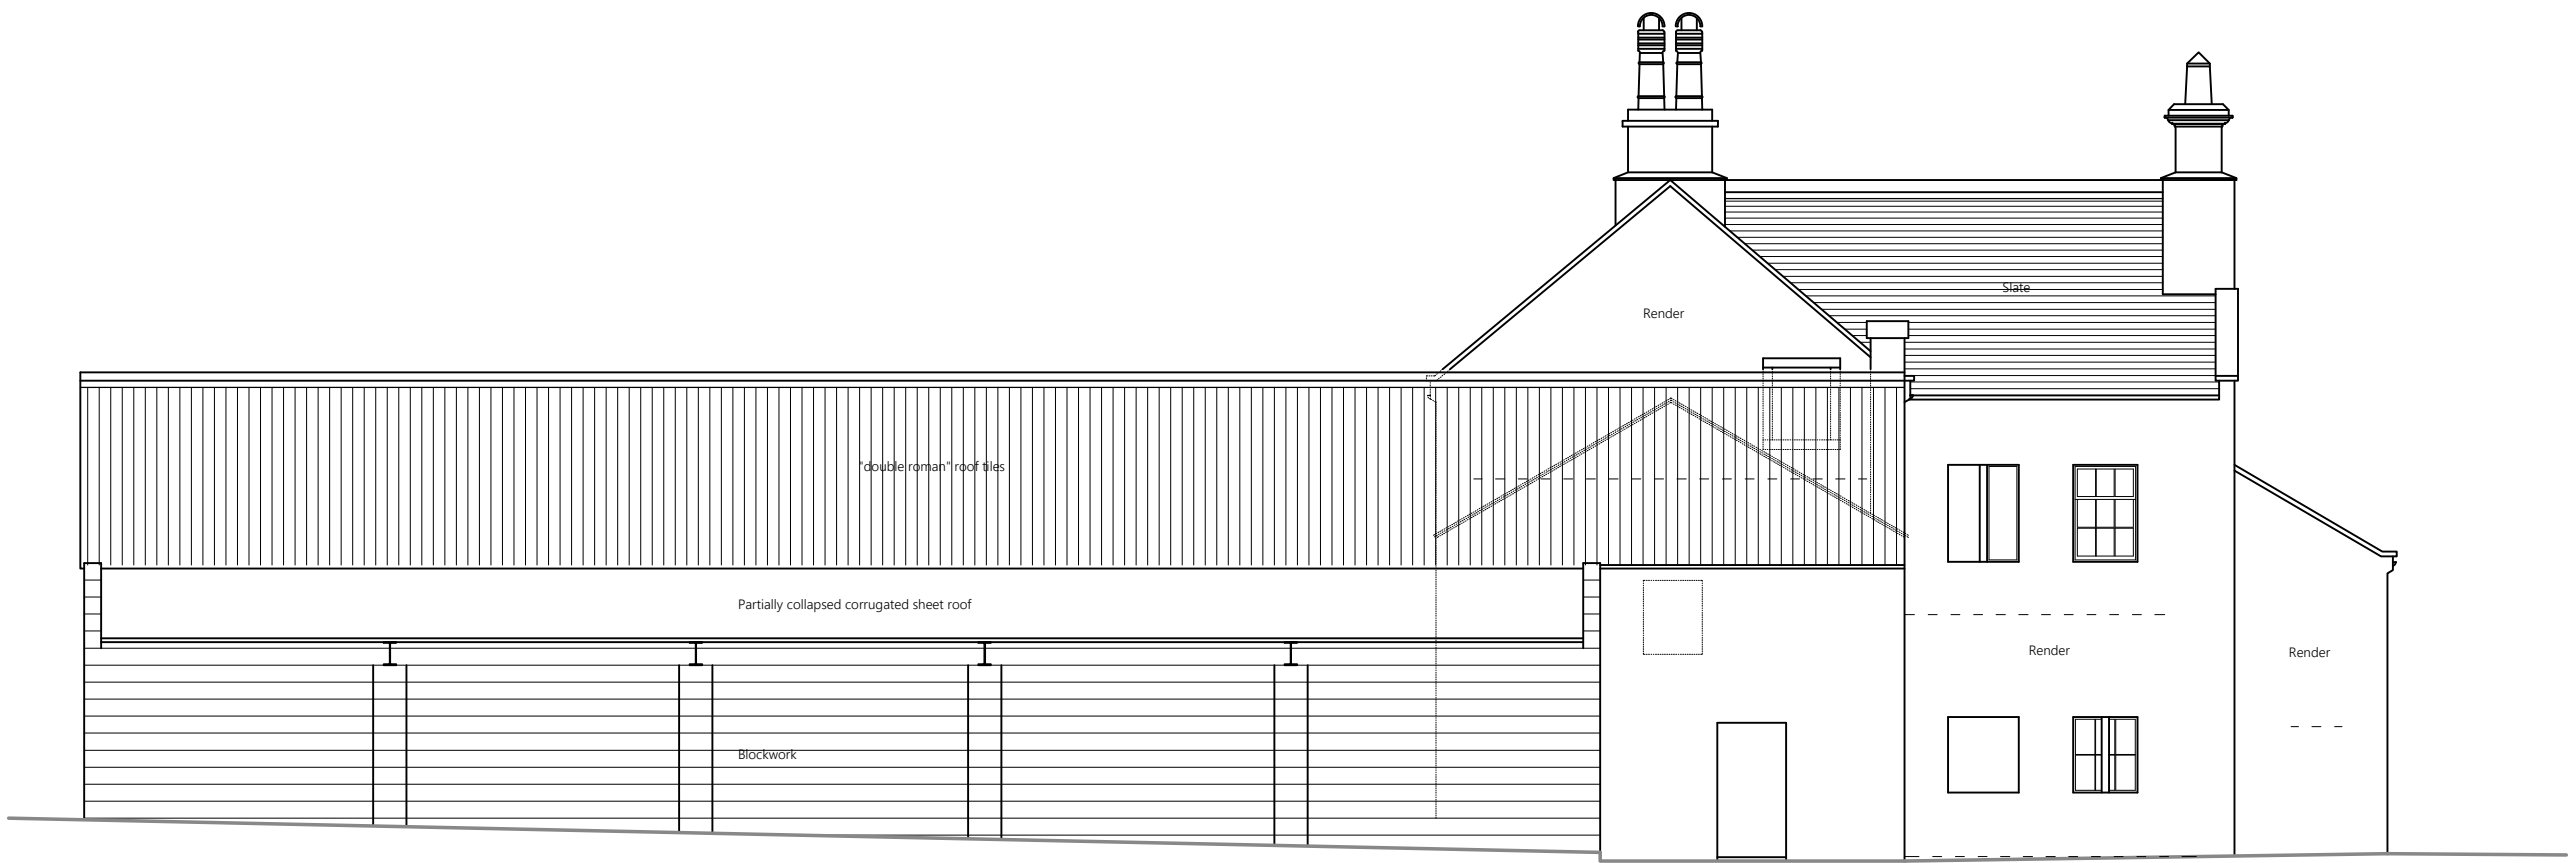

North Elevation

Purpose:
Planning

Client:
Thomsen Estates

Project:
Scalegill Hall, Moor Row

Title:
Elevations As Existing

Scale: 1/100	Sheet Size: A1	Drawn: RK	Date: 10/21
Project No: 1895	Drawing No: 011	Revision: -	