



REVISIONS			
Rev	Description	Drawn	Date

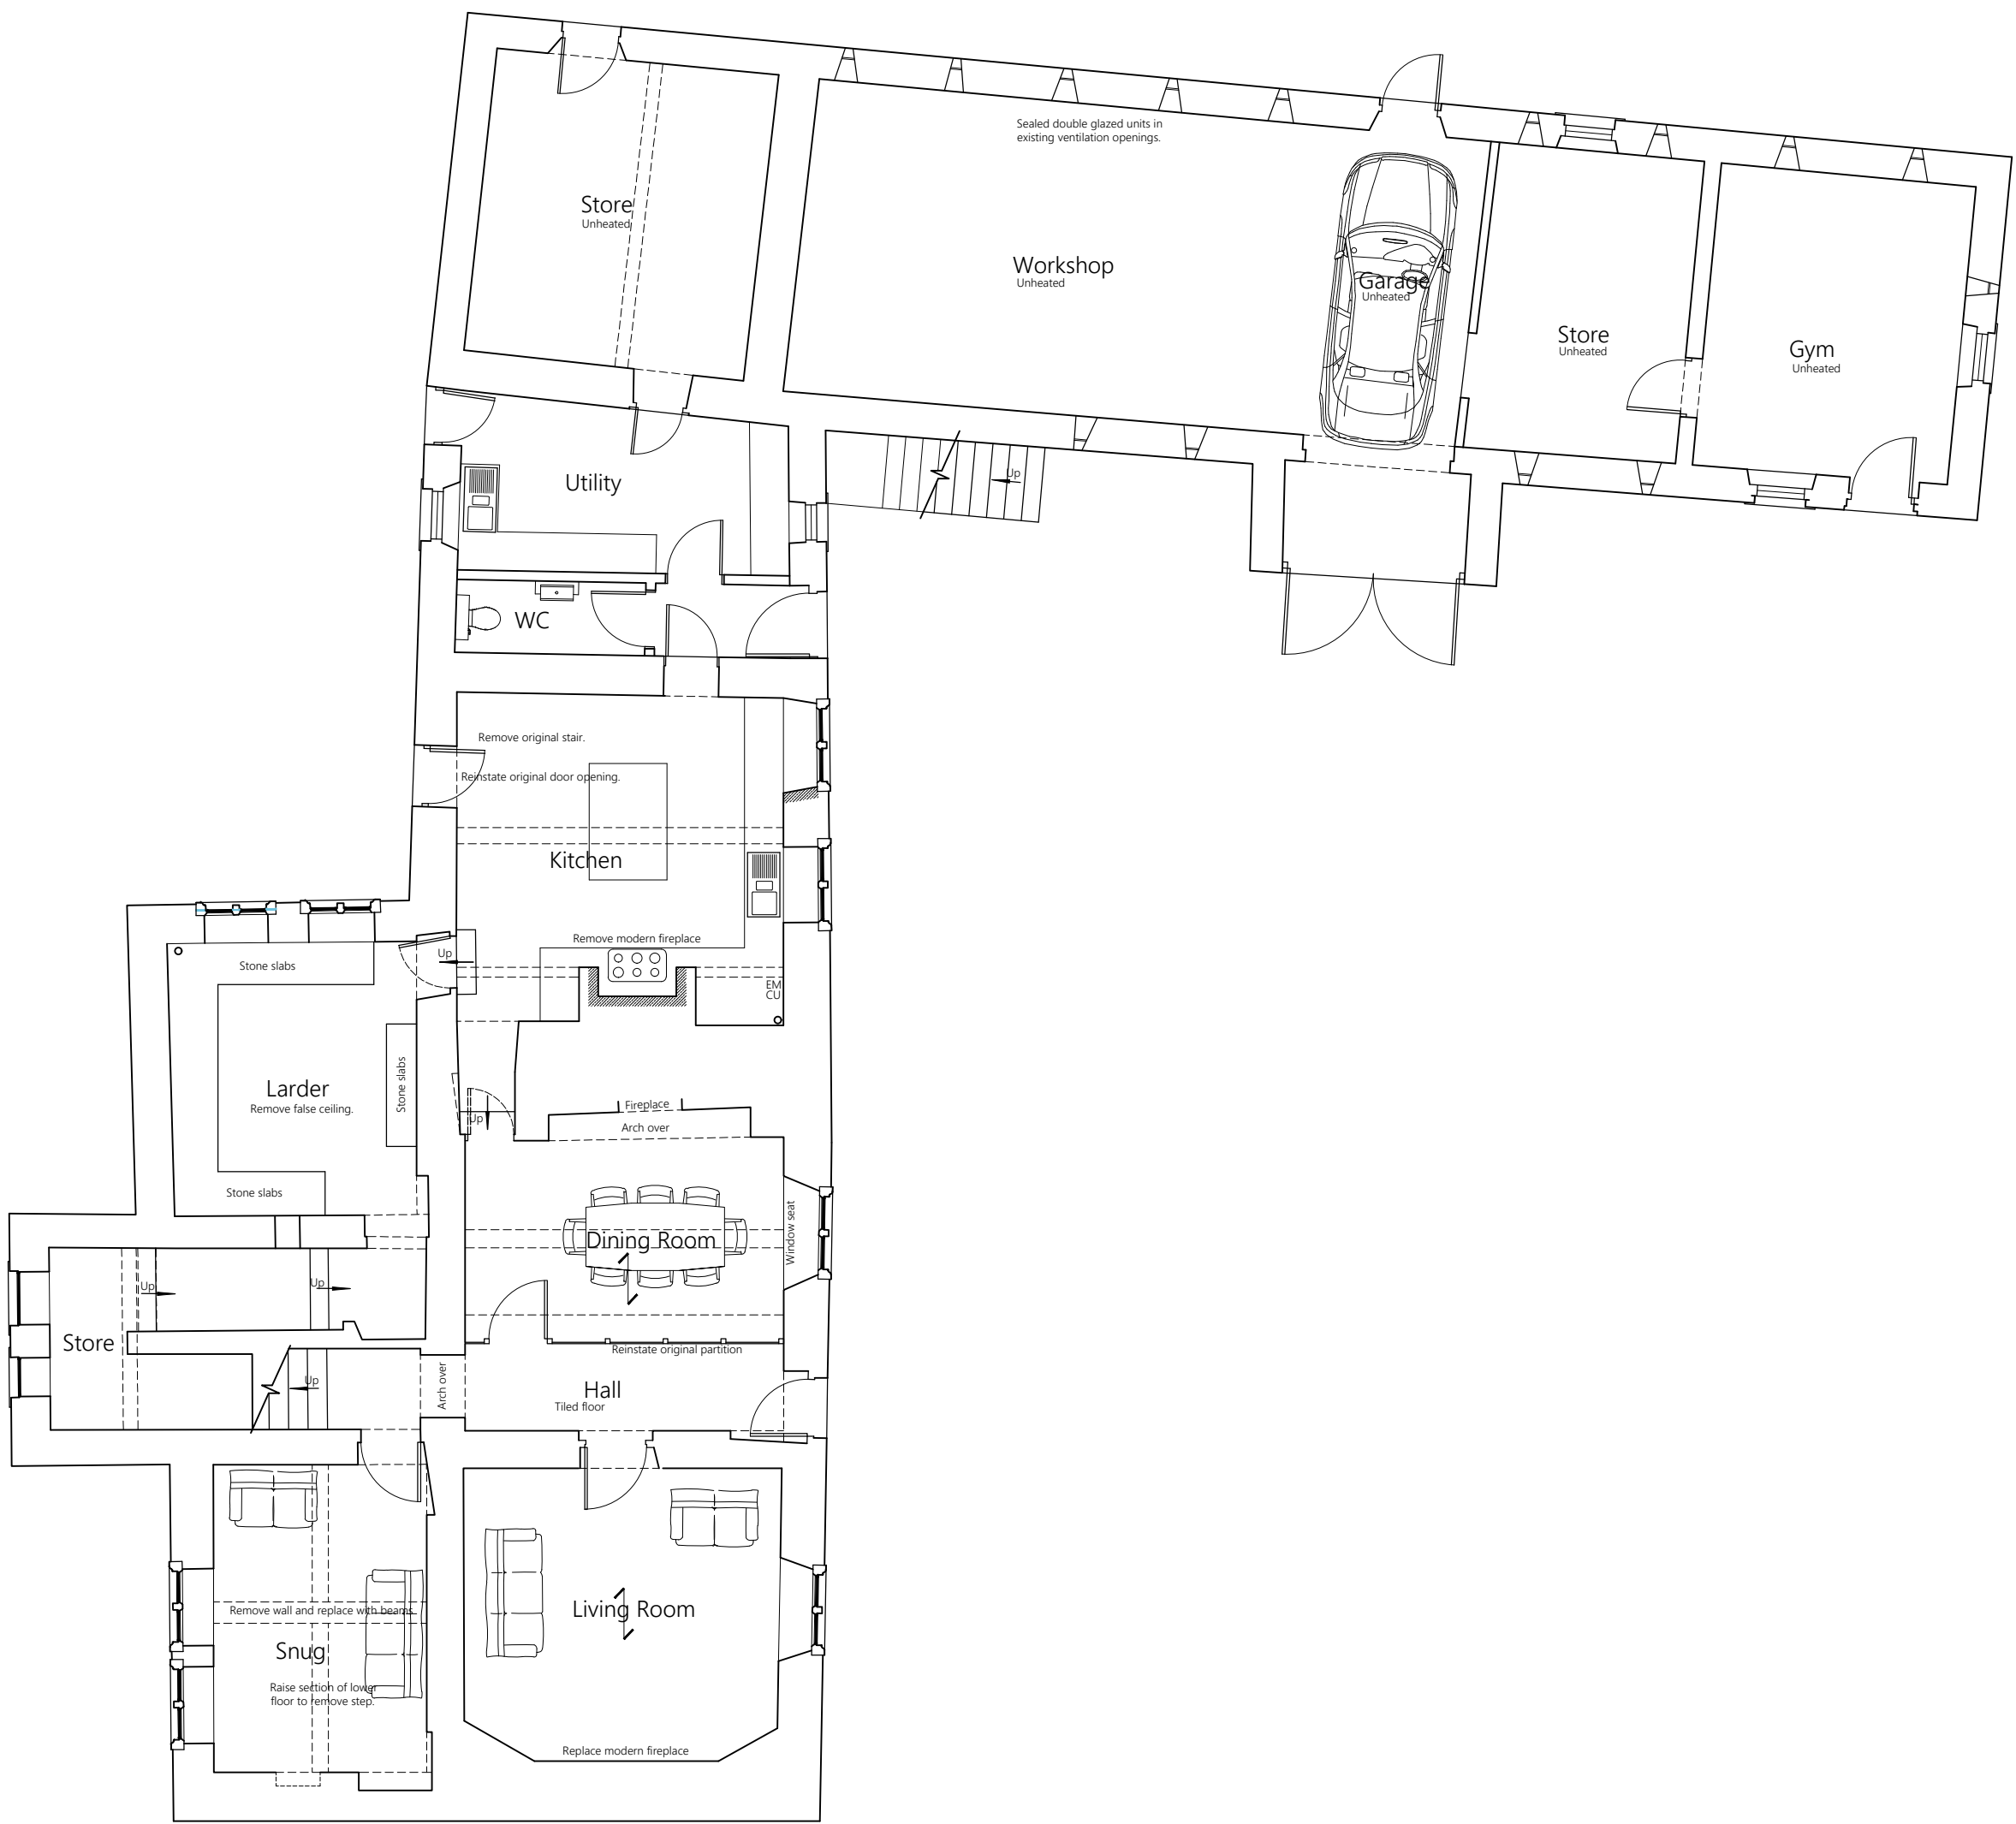

Ground Floor Plan



First Floor Plan

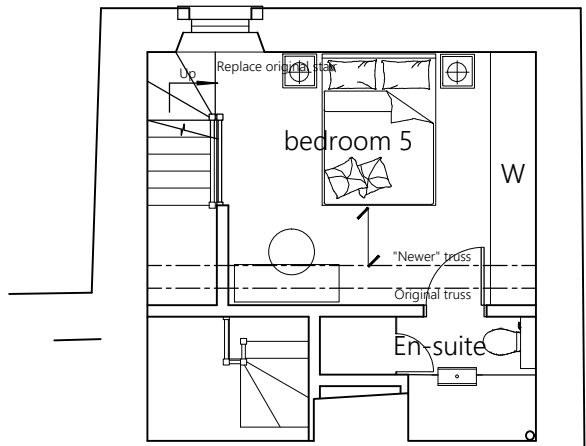

Second Floor Plan

  
**ASHWOOD**  
DESIGN ASSOCIATES LTD  
Solway House Business Centre,  
Parkhouse Road,  
Carlisle  
CA6 4BY  
t 01228 510616  
e admin@ashwooddesign.co.uk  
w www.ashwooddesign.co.uk

Purpose:  
Planning

Client:  
Thomsen Estates

Project:  
Scalegill Hall, Moor Row

Title:  
Plans As Proposed

Scale: 1/100	Sheet Size: A1	Drawn: RK	Date: 10/21
Project No: 1895	Drawing No: 012	Revision: -	