


NOTES AND AMENDMENTS

This drawing is copyright ©. Figured dimensions are to be followed in preference to scaled dimensions and particulars are to be taken from the actual work where possible. Any discrepancy must be reported to the architect immediately and before proceeding.

REVISIONS


Rev	Description	Drawn	Date
-----	-------------	-------	------

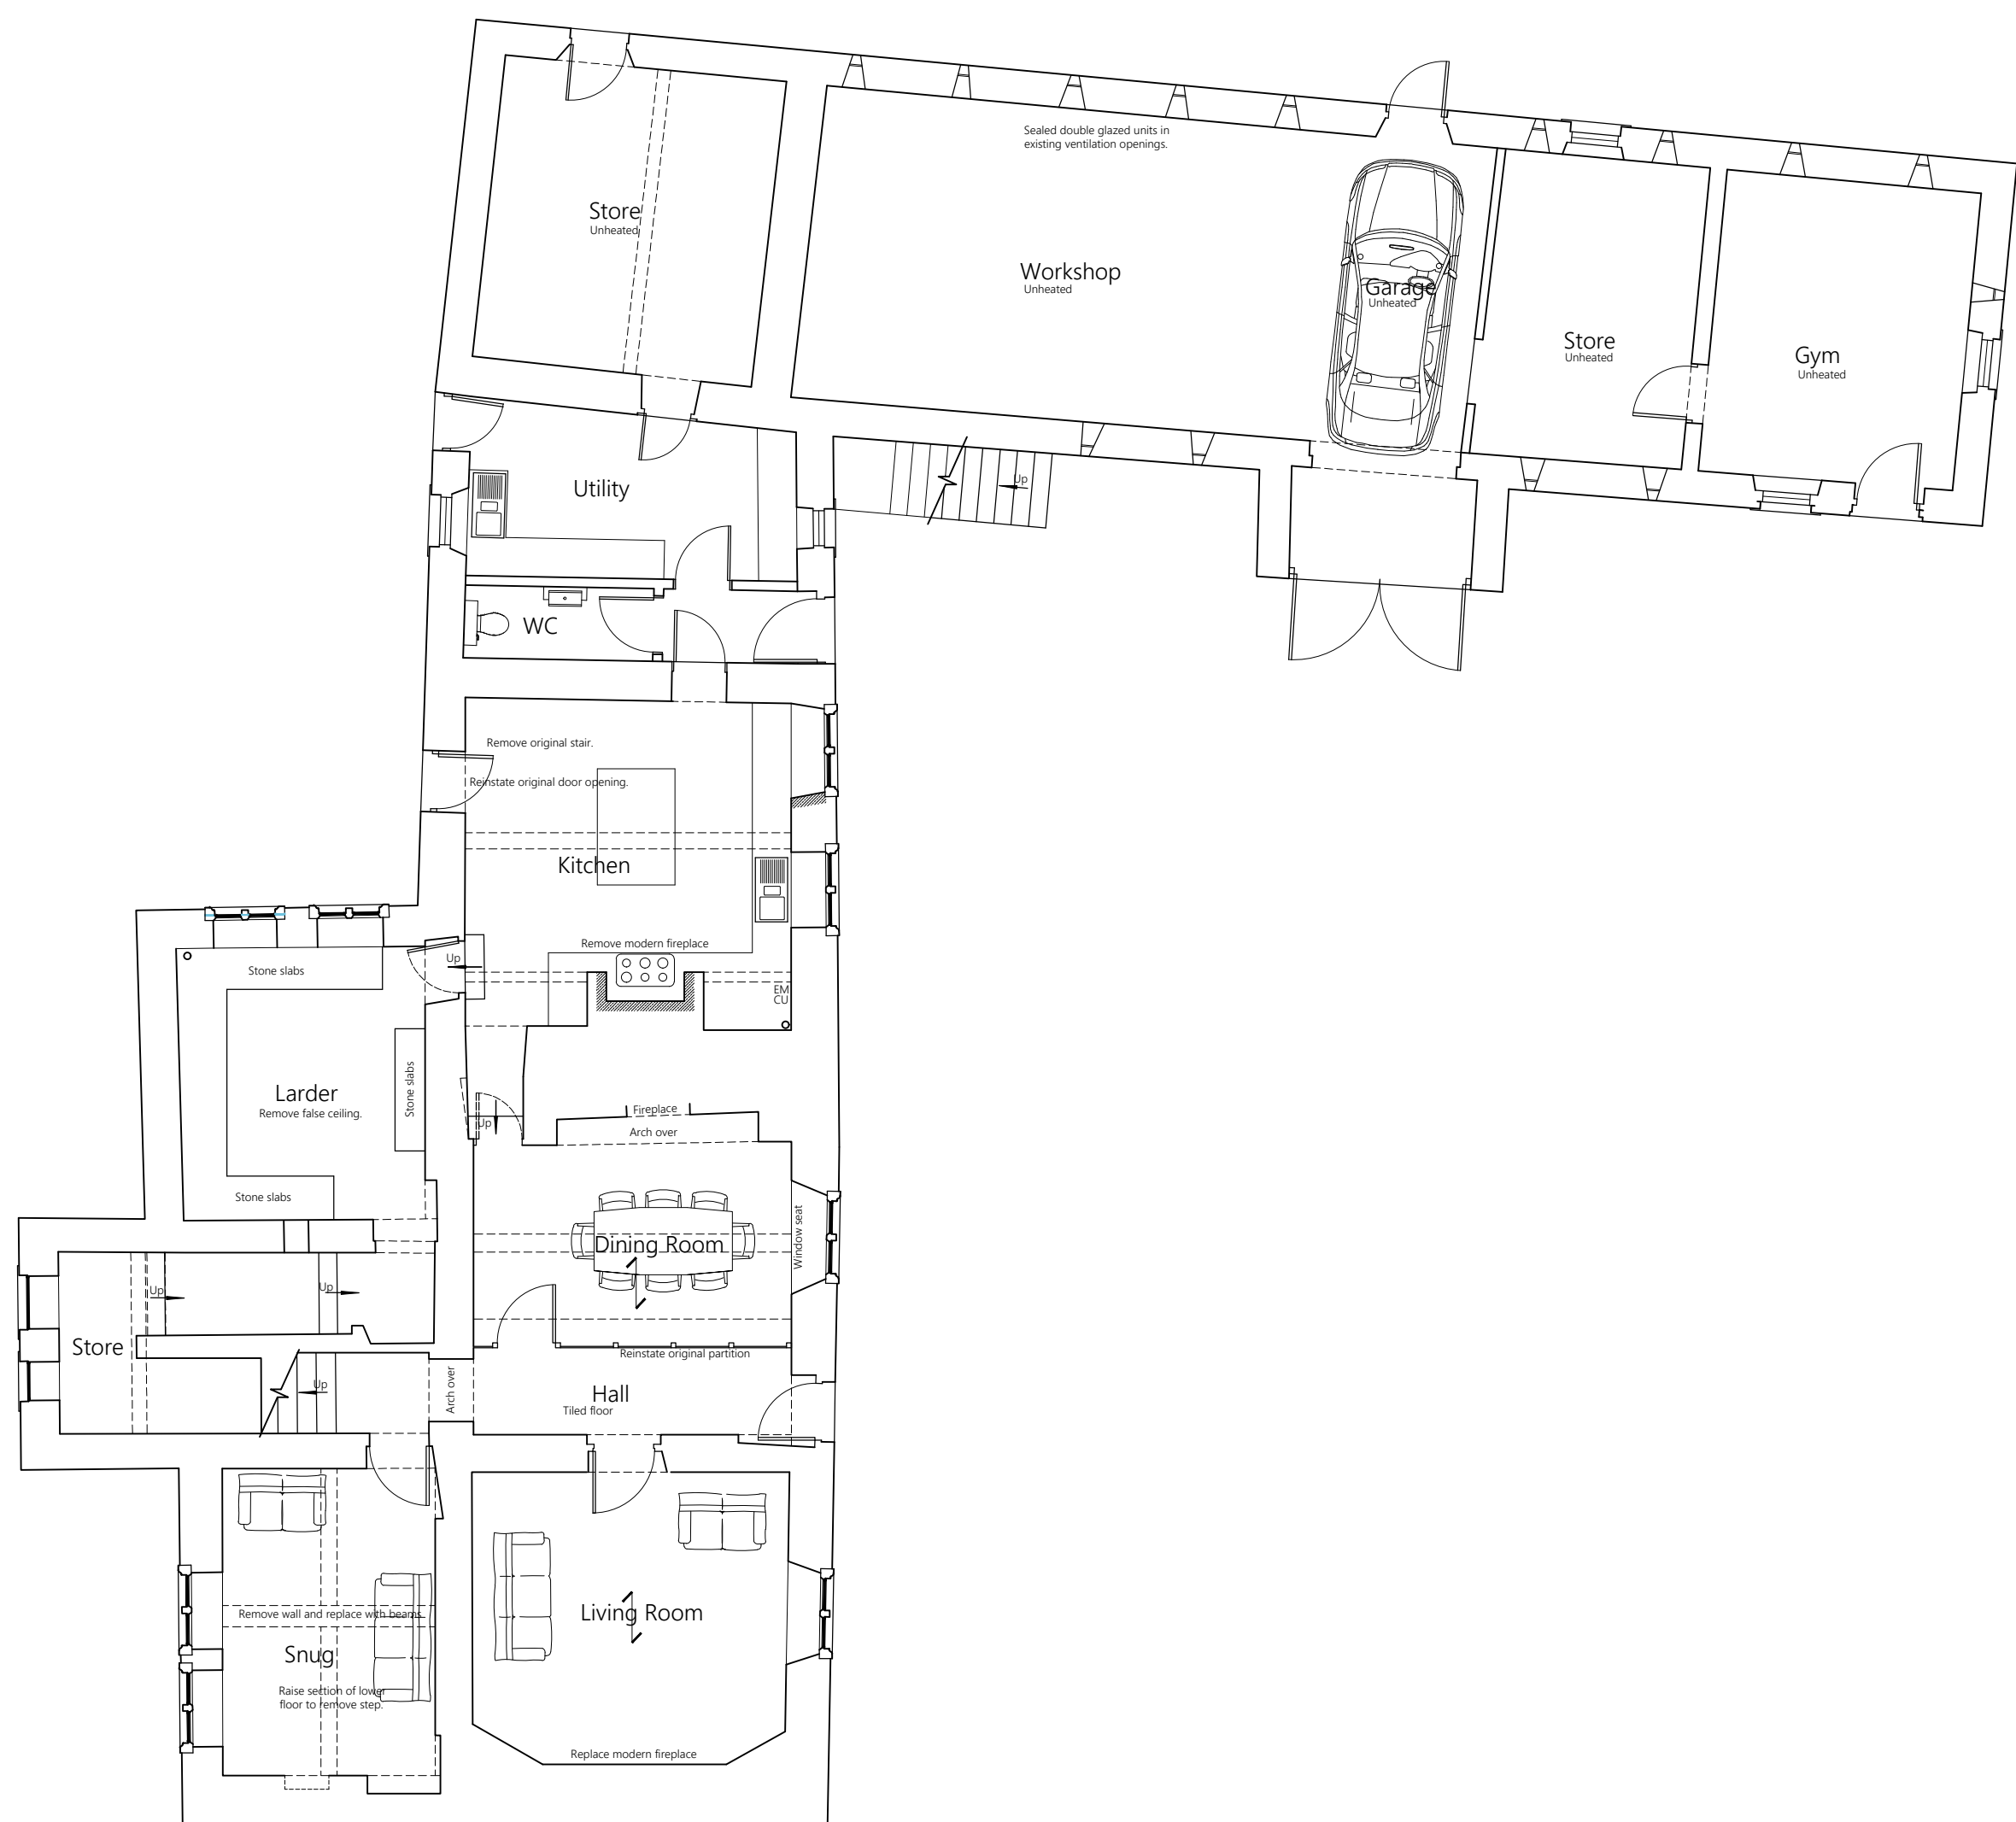

Ground Floor Plan



First Floor Plan

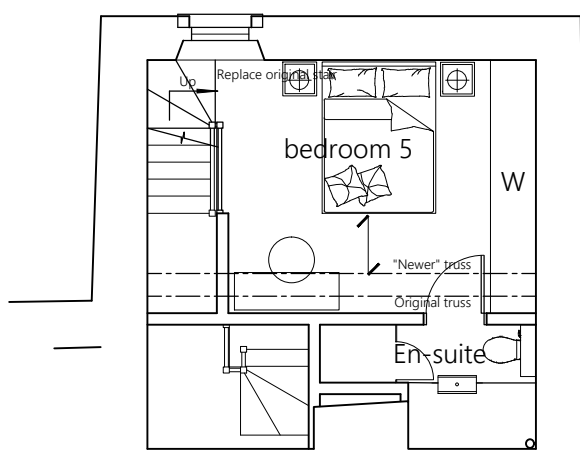

Second Floor Plan



Planning

Thomsen Estates

Scalegill Hall, Moor Row

Plans As Proposed

Scale:	Sheet Size:	Drawn:	Date:
/100	A1	RK	10/21
Project No:	Drawing No:	Revision:	

1895

012

—