



Sectional South Elevation (barn)

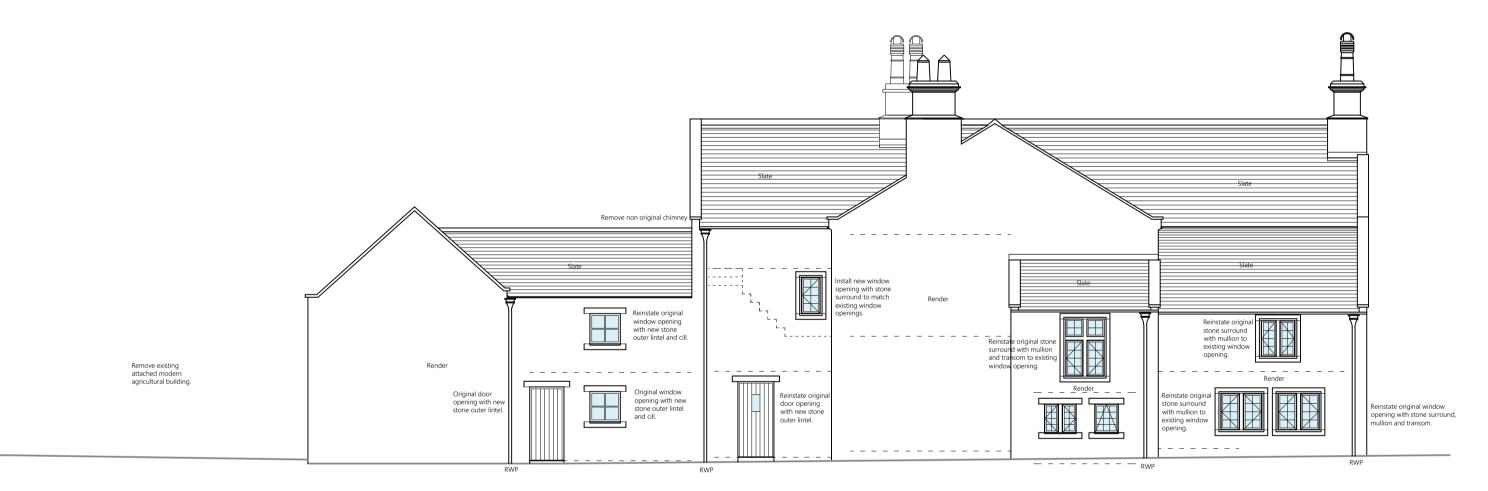

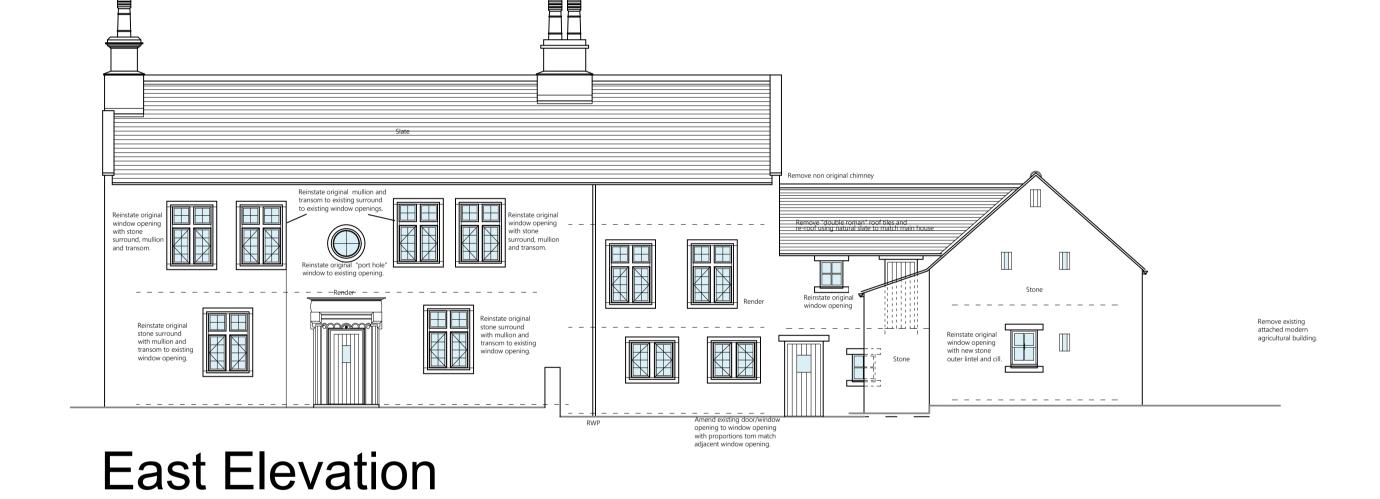

West Elevation

North Elevation



NOTES AND AMENDMENTS

REVISIONS Rev | Description

the architect immediately and before proceeding.

This drawing is copyright ©. Figured dimensions are to be followed in preference to scaled dimensions and particulars are to be taken from the actual work where possible. Any discrepancy must be reported to

Drawn Date

Planning

Thomsen Estates

Scalegill Hall, Moor Row

Elevations As Proposed

Scale:	Sheet Size:	Drawn:	Date:	
1/100	A1	RK	10/21	
Project No:	Drawing No:		Revision:	
1895	013		_	